


ARCHITECT
N/A

GENERAL CONTRACTOR
N/A

FABRICATION / INSTALLATION
Grant Designs,LLC
6631 Raymond Stotzer Pkwy
College Station, Tx. 77845

CABINET SCHEDULE							
	LOCATION	CABINET STYLE	DOOR STYLE	FINISH	DRAWER GUIDES	HINGES	COUNTERTOPS
101	MASTER BATH	INSET FF	TBD	WHITE OAK UNO	TANDEM SOFT CLOSE	EURO SOFT CLOSE	B/O 2CM UNO
102	MASTER CLOSET	OVERLAY FACE FRAME	TBD	PG	TANDEM SOFT CLOSE	EURO SOFT CLOSE	B/O 2CM UNO
103	COFFEE BAR	INSET FF	TBD	PG	TANDEM SOFT CLOSE	EURO SOFT CLOSE	B/O 2CM UNO
104	½ BATH	OVERLAY FACE FRAME	TBD	PG	TANDEM SOFT CLOSE	EURO SOFT CLOSE	B/O 2CM UNO
105	SCULLERY	OVERLAY FACE FRAME	TBD	PG	TANDEM SOFT CLOSE	EURO SOFT CLOSE	B/O 2CM UNO
106	UTILITY	OVERLAY FACE FRAME	TBD	PG	TANDEM SOFT CLOSE	EURO SOFT CLOSE	B/O 2CM UNO
107	DROP ZONE	OVERLAY FACE FRAME	TBD	WHITE OAK UNO	TANDEM SOFT CLOSE	EURO SOFT CLOSE	B/O 2CM UNO
108	KITCHEN	INSET FF	TBD	PG	TANDEM SOFT CLOSE	EURO SOFT CLOSE	B/O 2CM UNO
	KITCHEN ISLAND	INSET FF	TBD	WHITE OAK UNO	TANDEM SOFT CLOSE	EURO SOFT CLOSE	B/O 2CM UNO
	KITCHEN VENT HOOD	INSET FF	TBD	WHITE OAK UNO	TANDEM SOFT CLOSE	EURO SOFT CLOSE	B/O 2CM UNO
109	LIBRARY	INSET FF	TBD	PG	TANDEM SOFT CLOSE	EURO SOFT CLOSE	B/O 2CM UNO
110	BATH 2	OVERLAY FACE FRAME	TBD	PG	TANDEM SOFT CLOSE	EURO SOFT CLOSE	B/O 2CM UNO
111	BATH 3	OVERLAY FACE FRAME	TBD	PG	TANDEM SOFT CLOSE	EURO SOFT CLOSE	B/O 2CM UNO
112	BDR 3 CLOSET	OVERLAY FACE FRAME	TBD	PG	TANDEM SOFT CLOSE	EURO SOFT CLOSE	B/O 2CM UNO
113	FAMILY (OPT)	OVERLAY FACE FRAME	TBD	PG	TANDEM SOFT CLOSE	EURO SOFT CLOSE	B/O 2CM UNO

APPLIANCE SCHEDULE				
	LOCATION	MODEL #	DESCRIPTION	PANEL SIZE

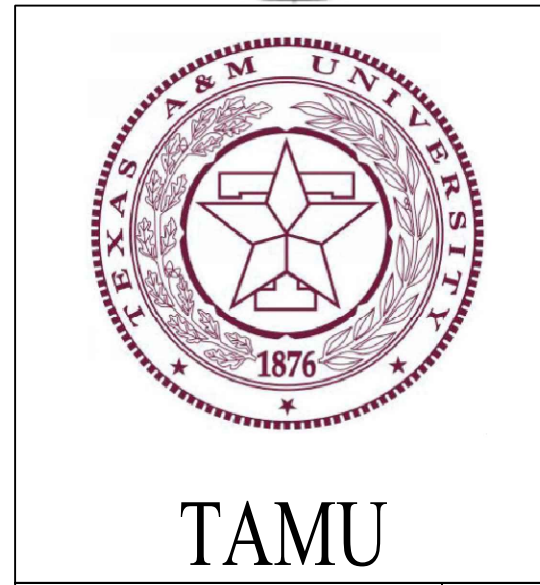

26-024 Caldwell Residence

Project Title:

Project Number:

Project Address:

Project Phone:

Project E-Mail:

Contractor:

Sheet Title:

Project Fax:

REVISIONS:

No.	Date:	By:	Description:
△			
△			
△			
△			
△			
△			
△			
△			

Scale


9/128" = 1'

Date Issued


9.4.2026

Sheet Number

COVER

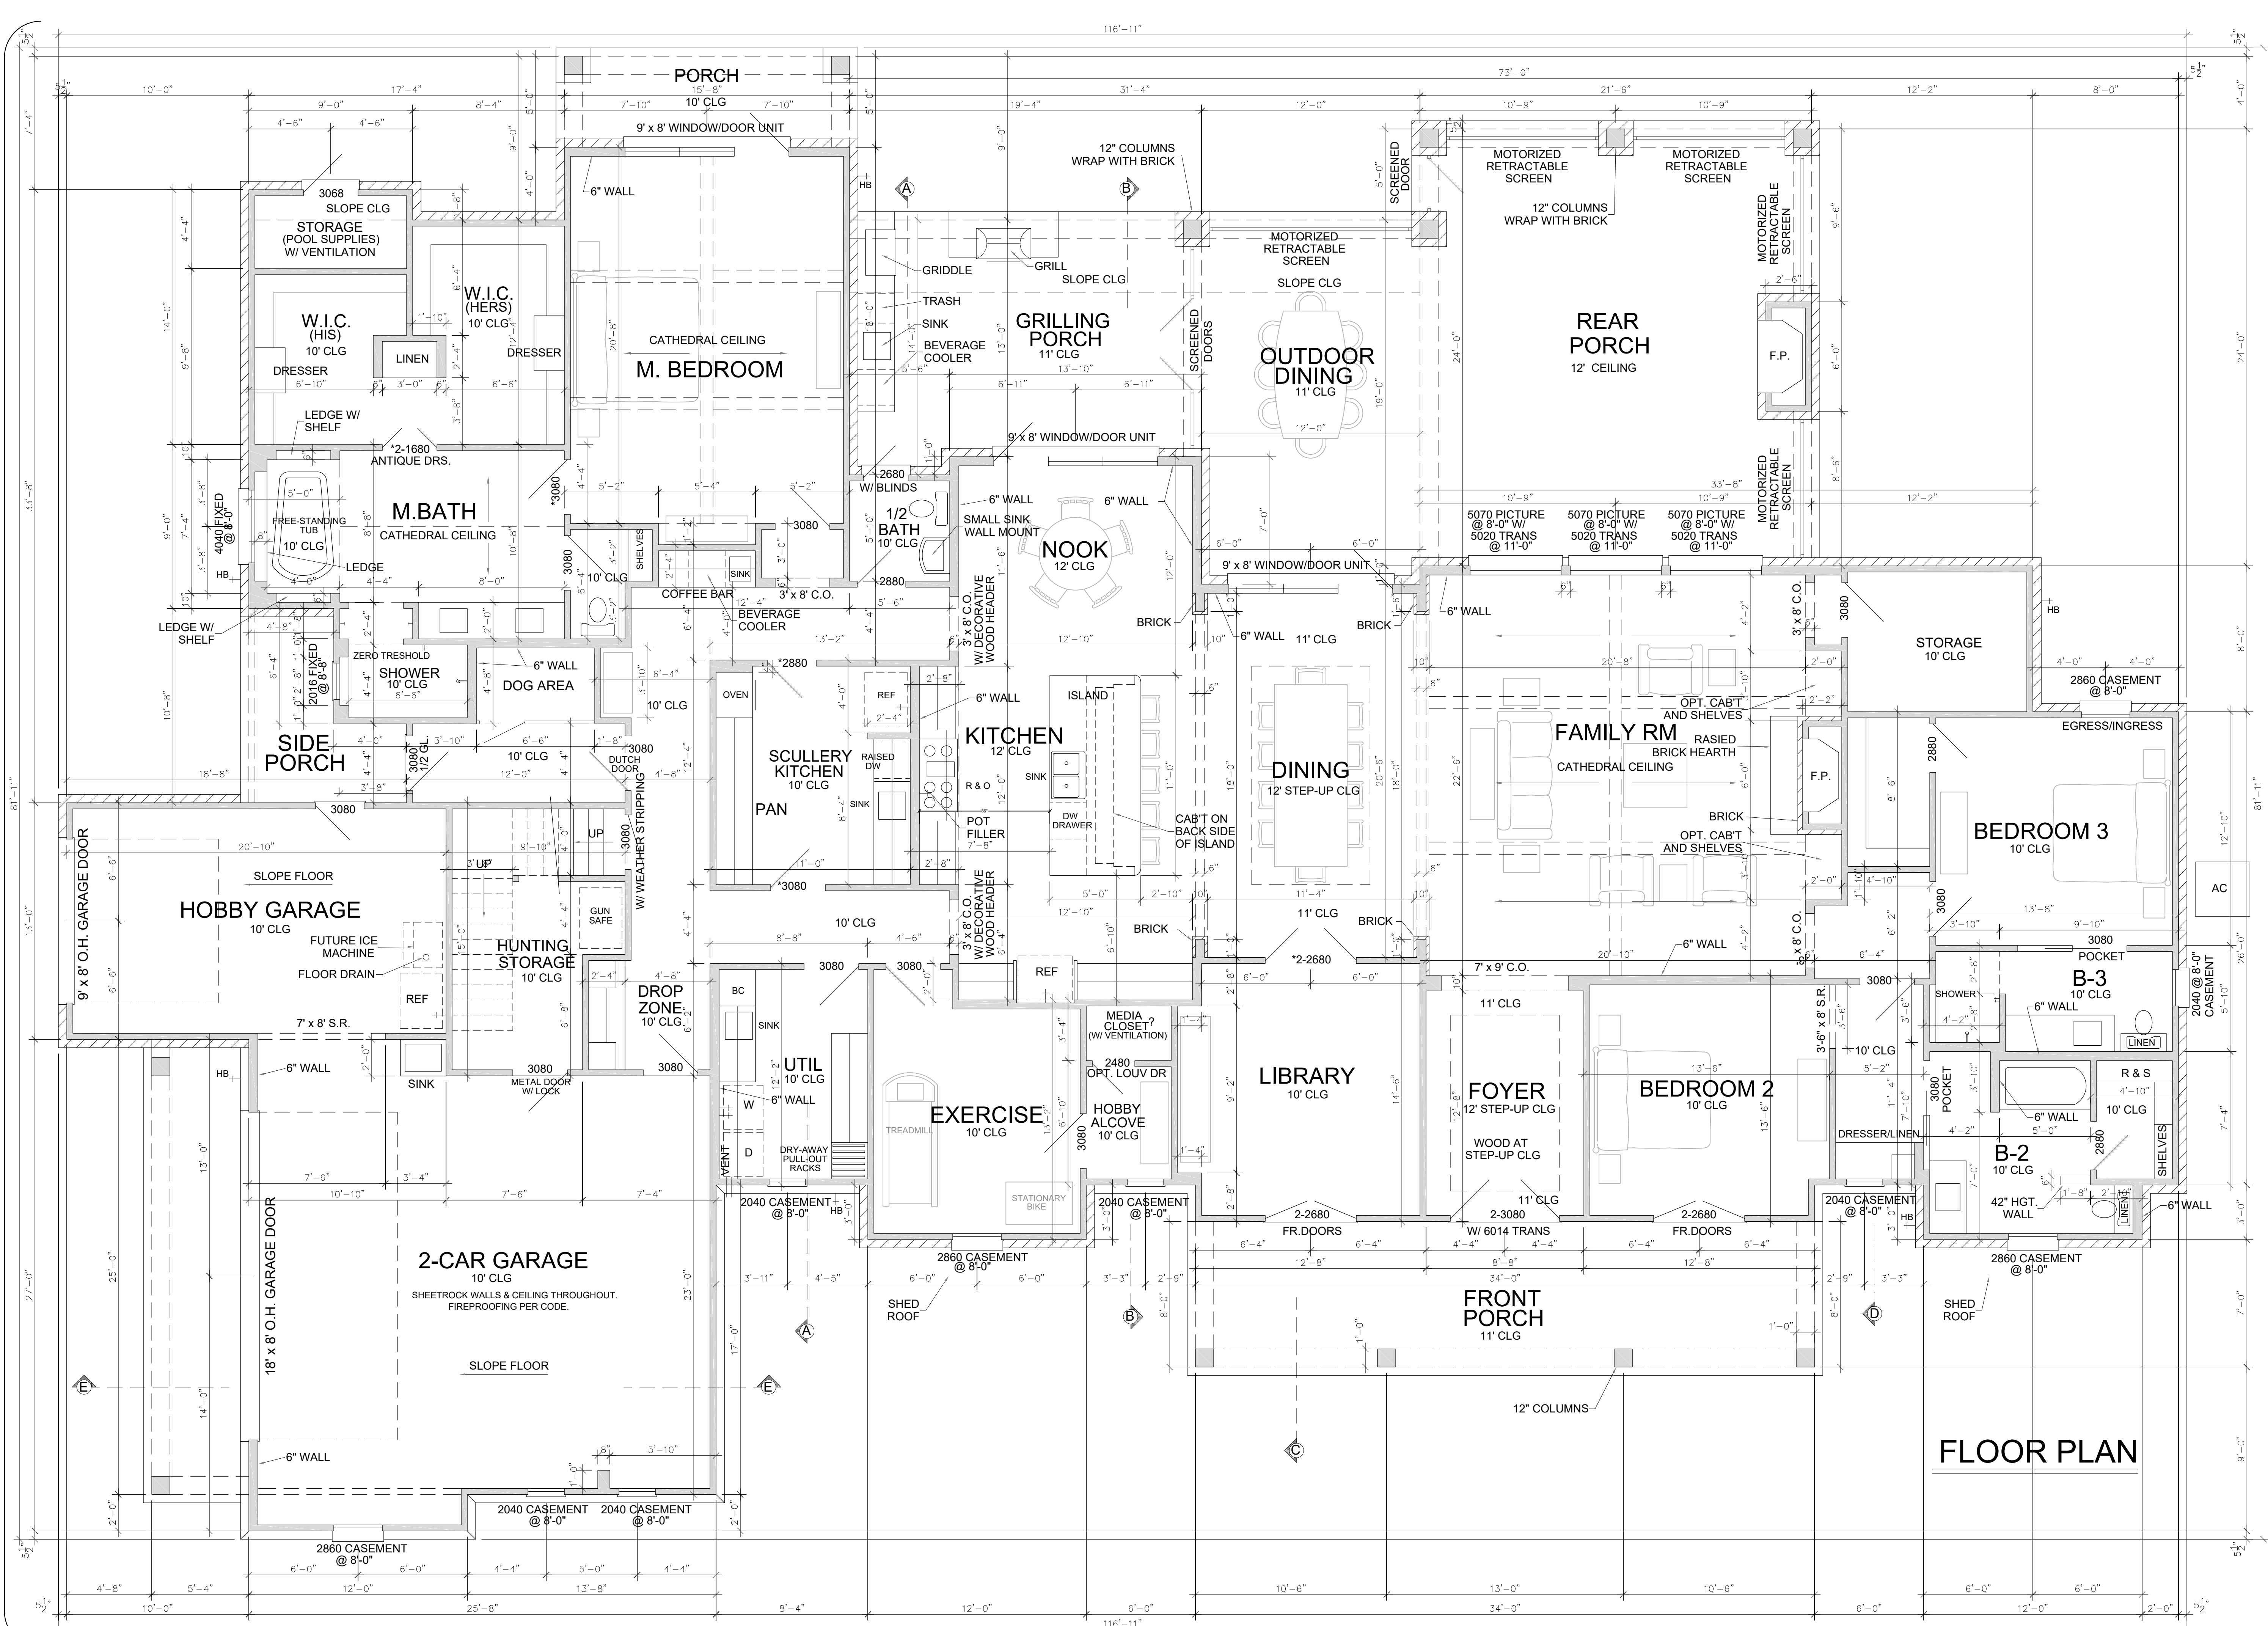

FLOOR PLAN

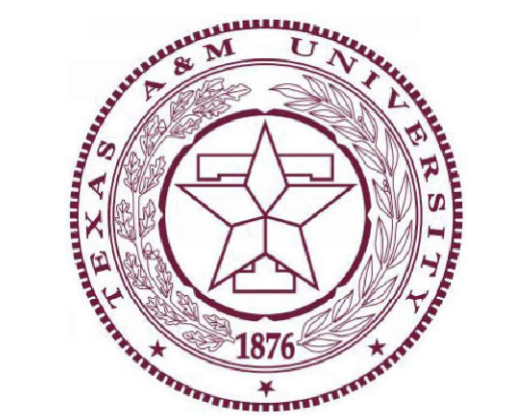


TAMU

26-024 Caldwell Residence

Project Title:
Project Number:
Project Address:
Project Phone:
Project E-Mail:
Contractor:
Sheet Title:


REVISIONS:			
No.	Date:	By:	Description:
1			
2			
3			
4			
5			
6			
7			
8			

Scale	1/4" = 1'
Date Issued	9.4.2026
Sheet Number	PLAN

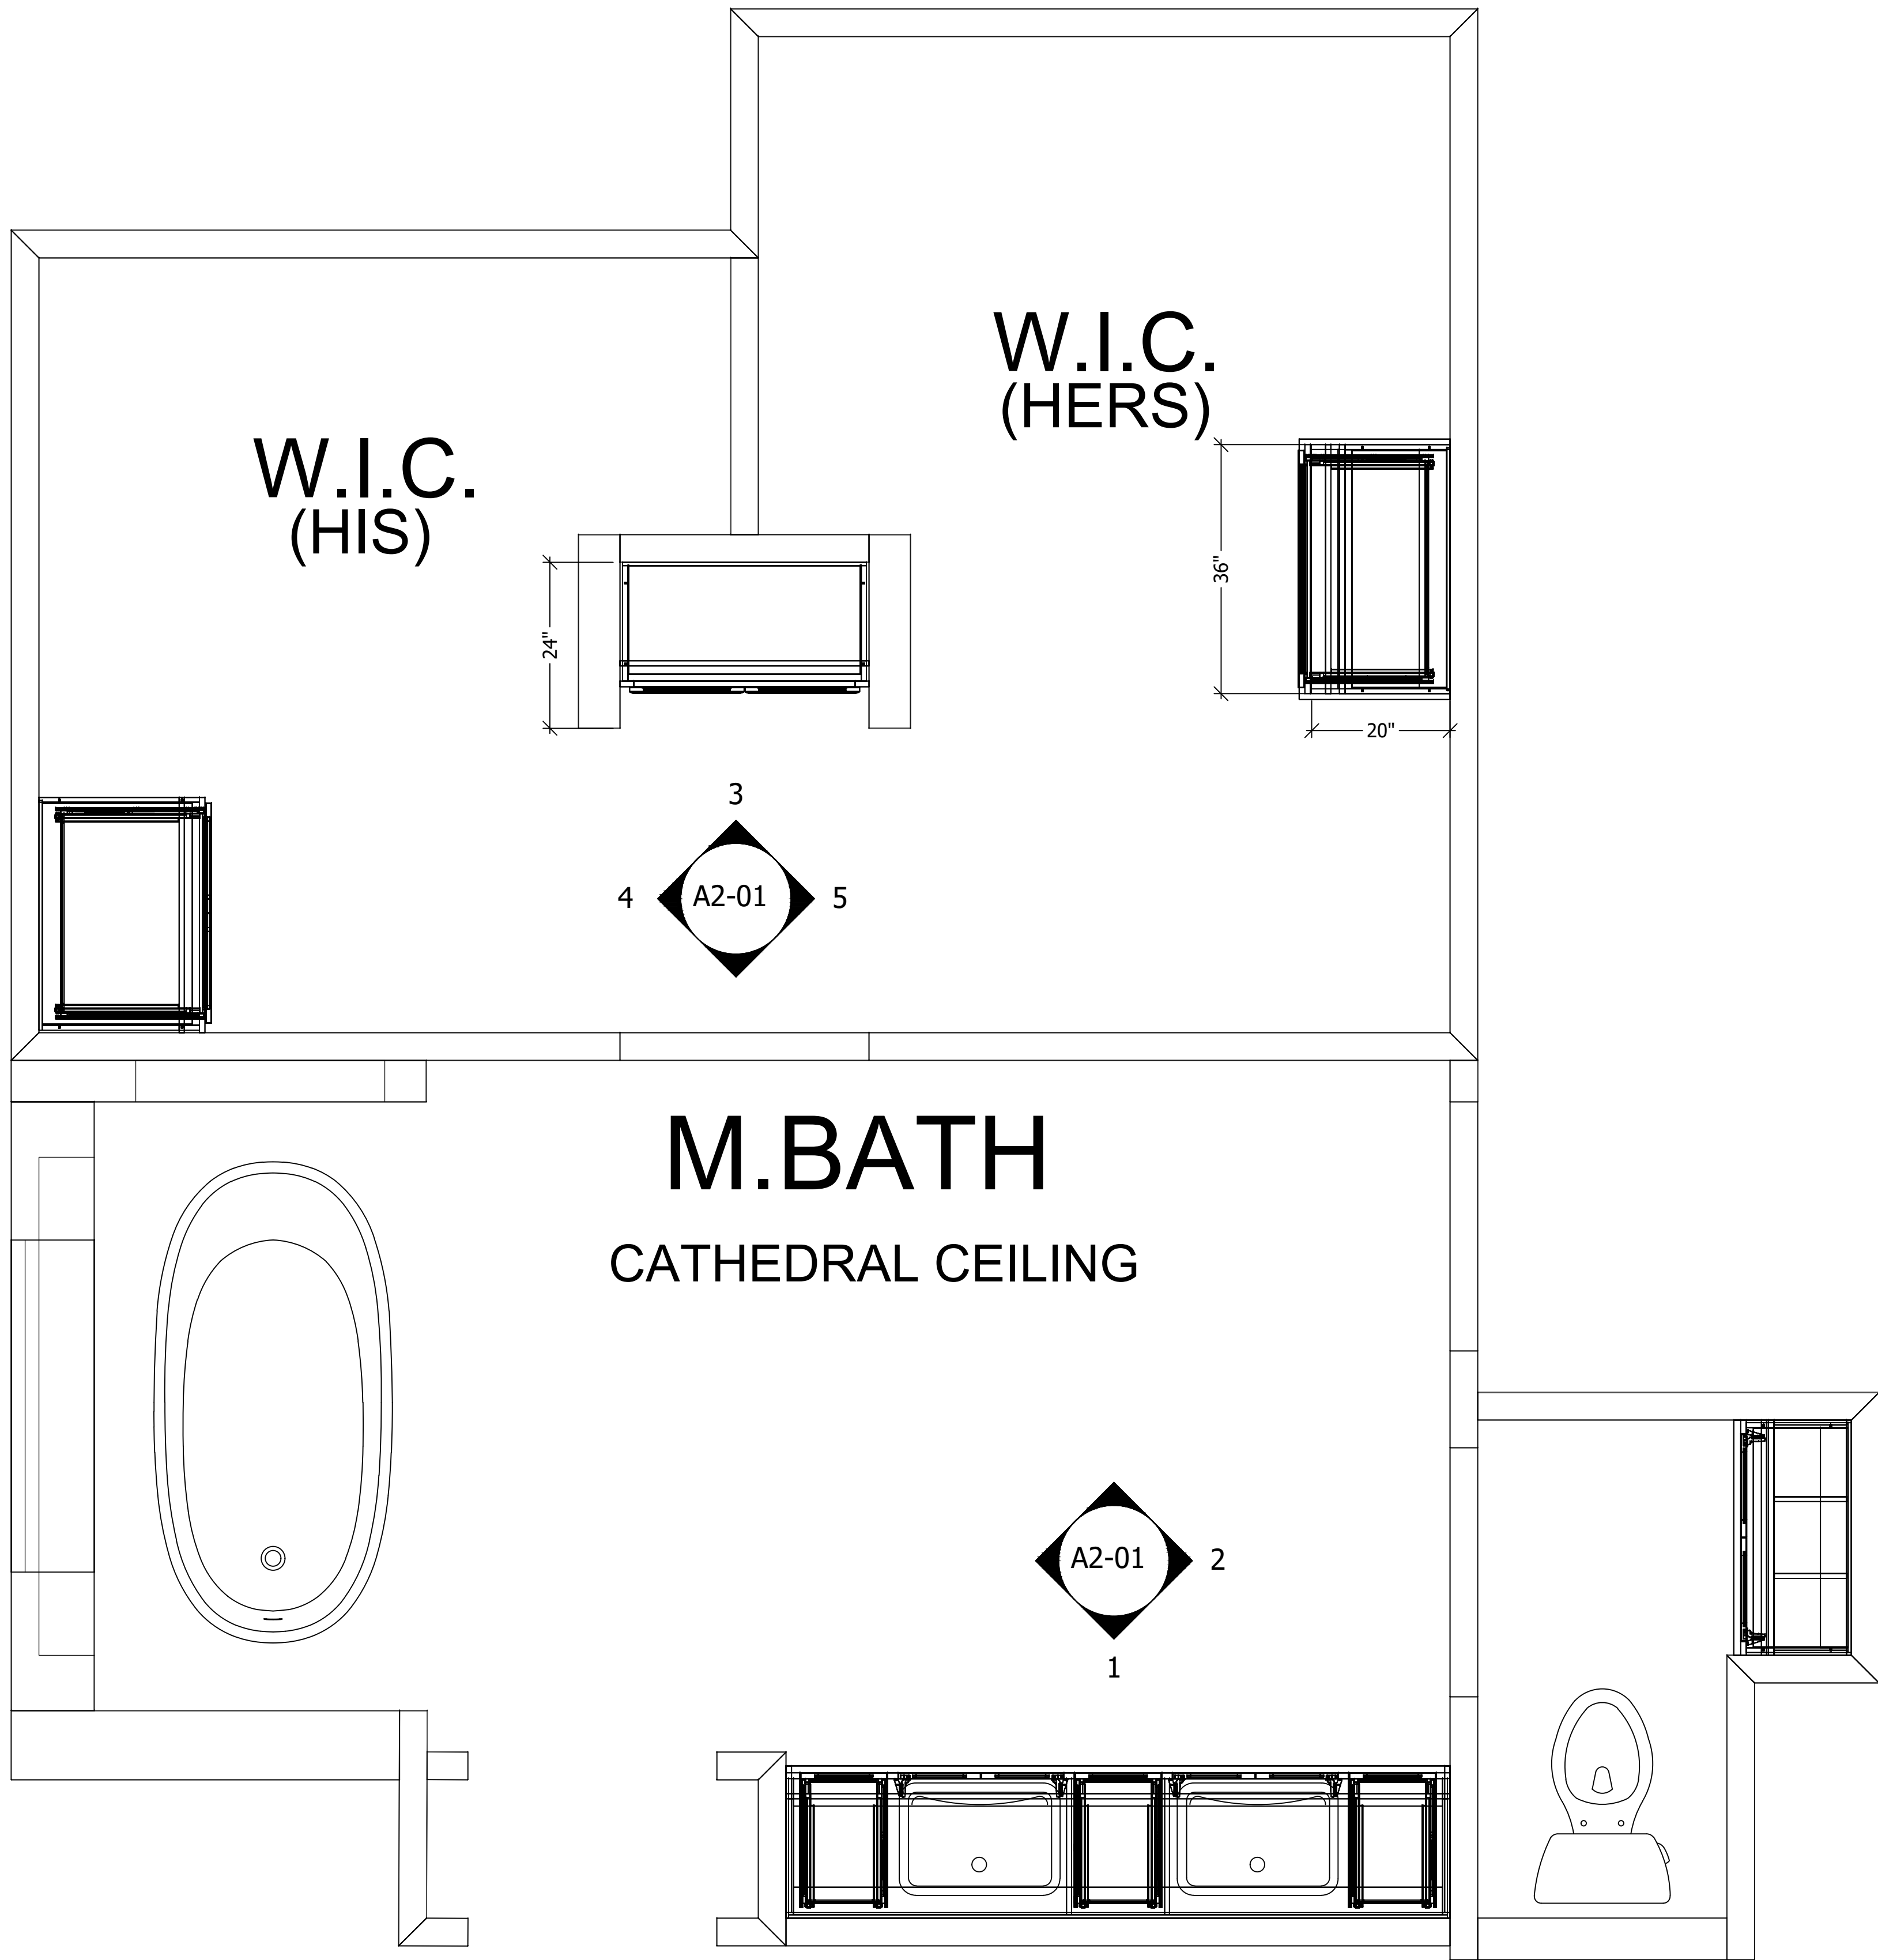

1 PLAN WIC / M. BATH

Sheet Ref: PLAN

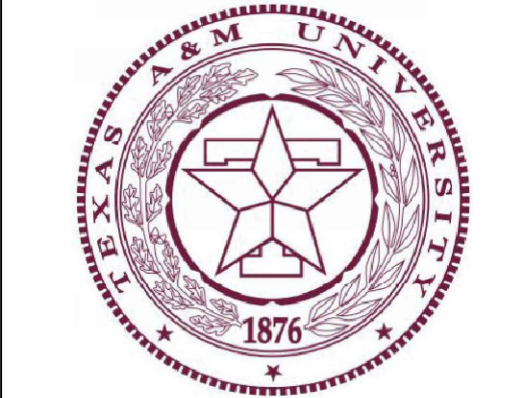



TAMU

Project Title: 26-024 Caldwell Residence

Project Number:
Project Address:
Project Phone:
Project E-Mail:
Contractor:
Sheet Title:

REVISIONS:			
No.	Date:	By:	Description:
1			
2			
3			
4			
5			
6			
7			
8			

Scale	3/4" = 1'
Date Issued	9.4.2026
Sheet Number	A1-01

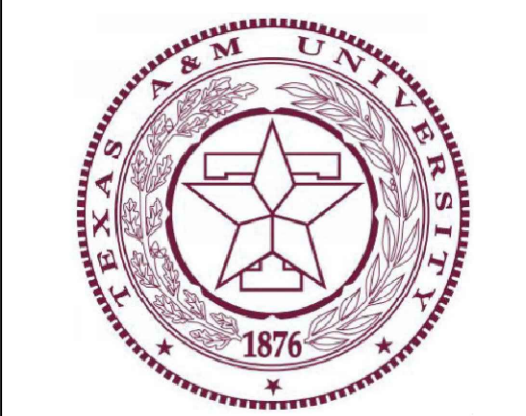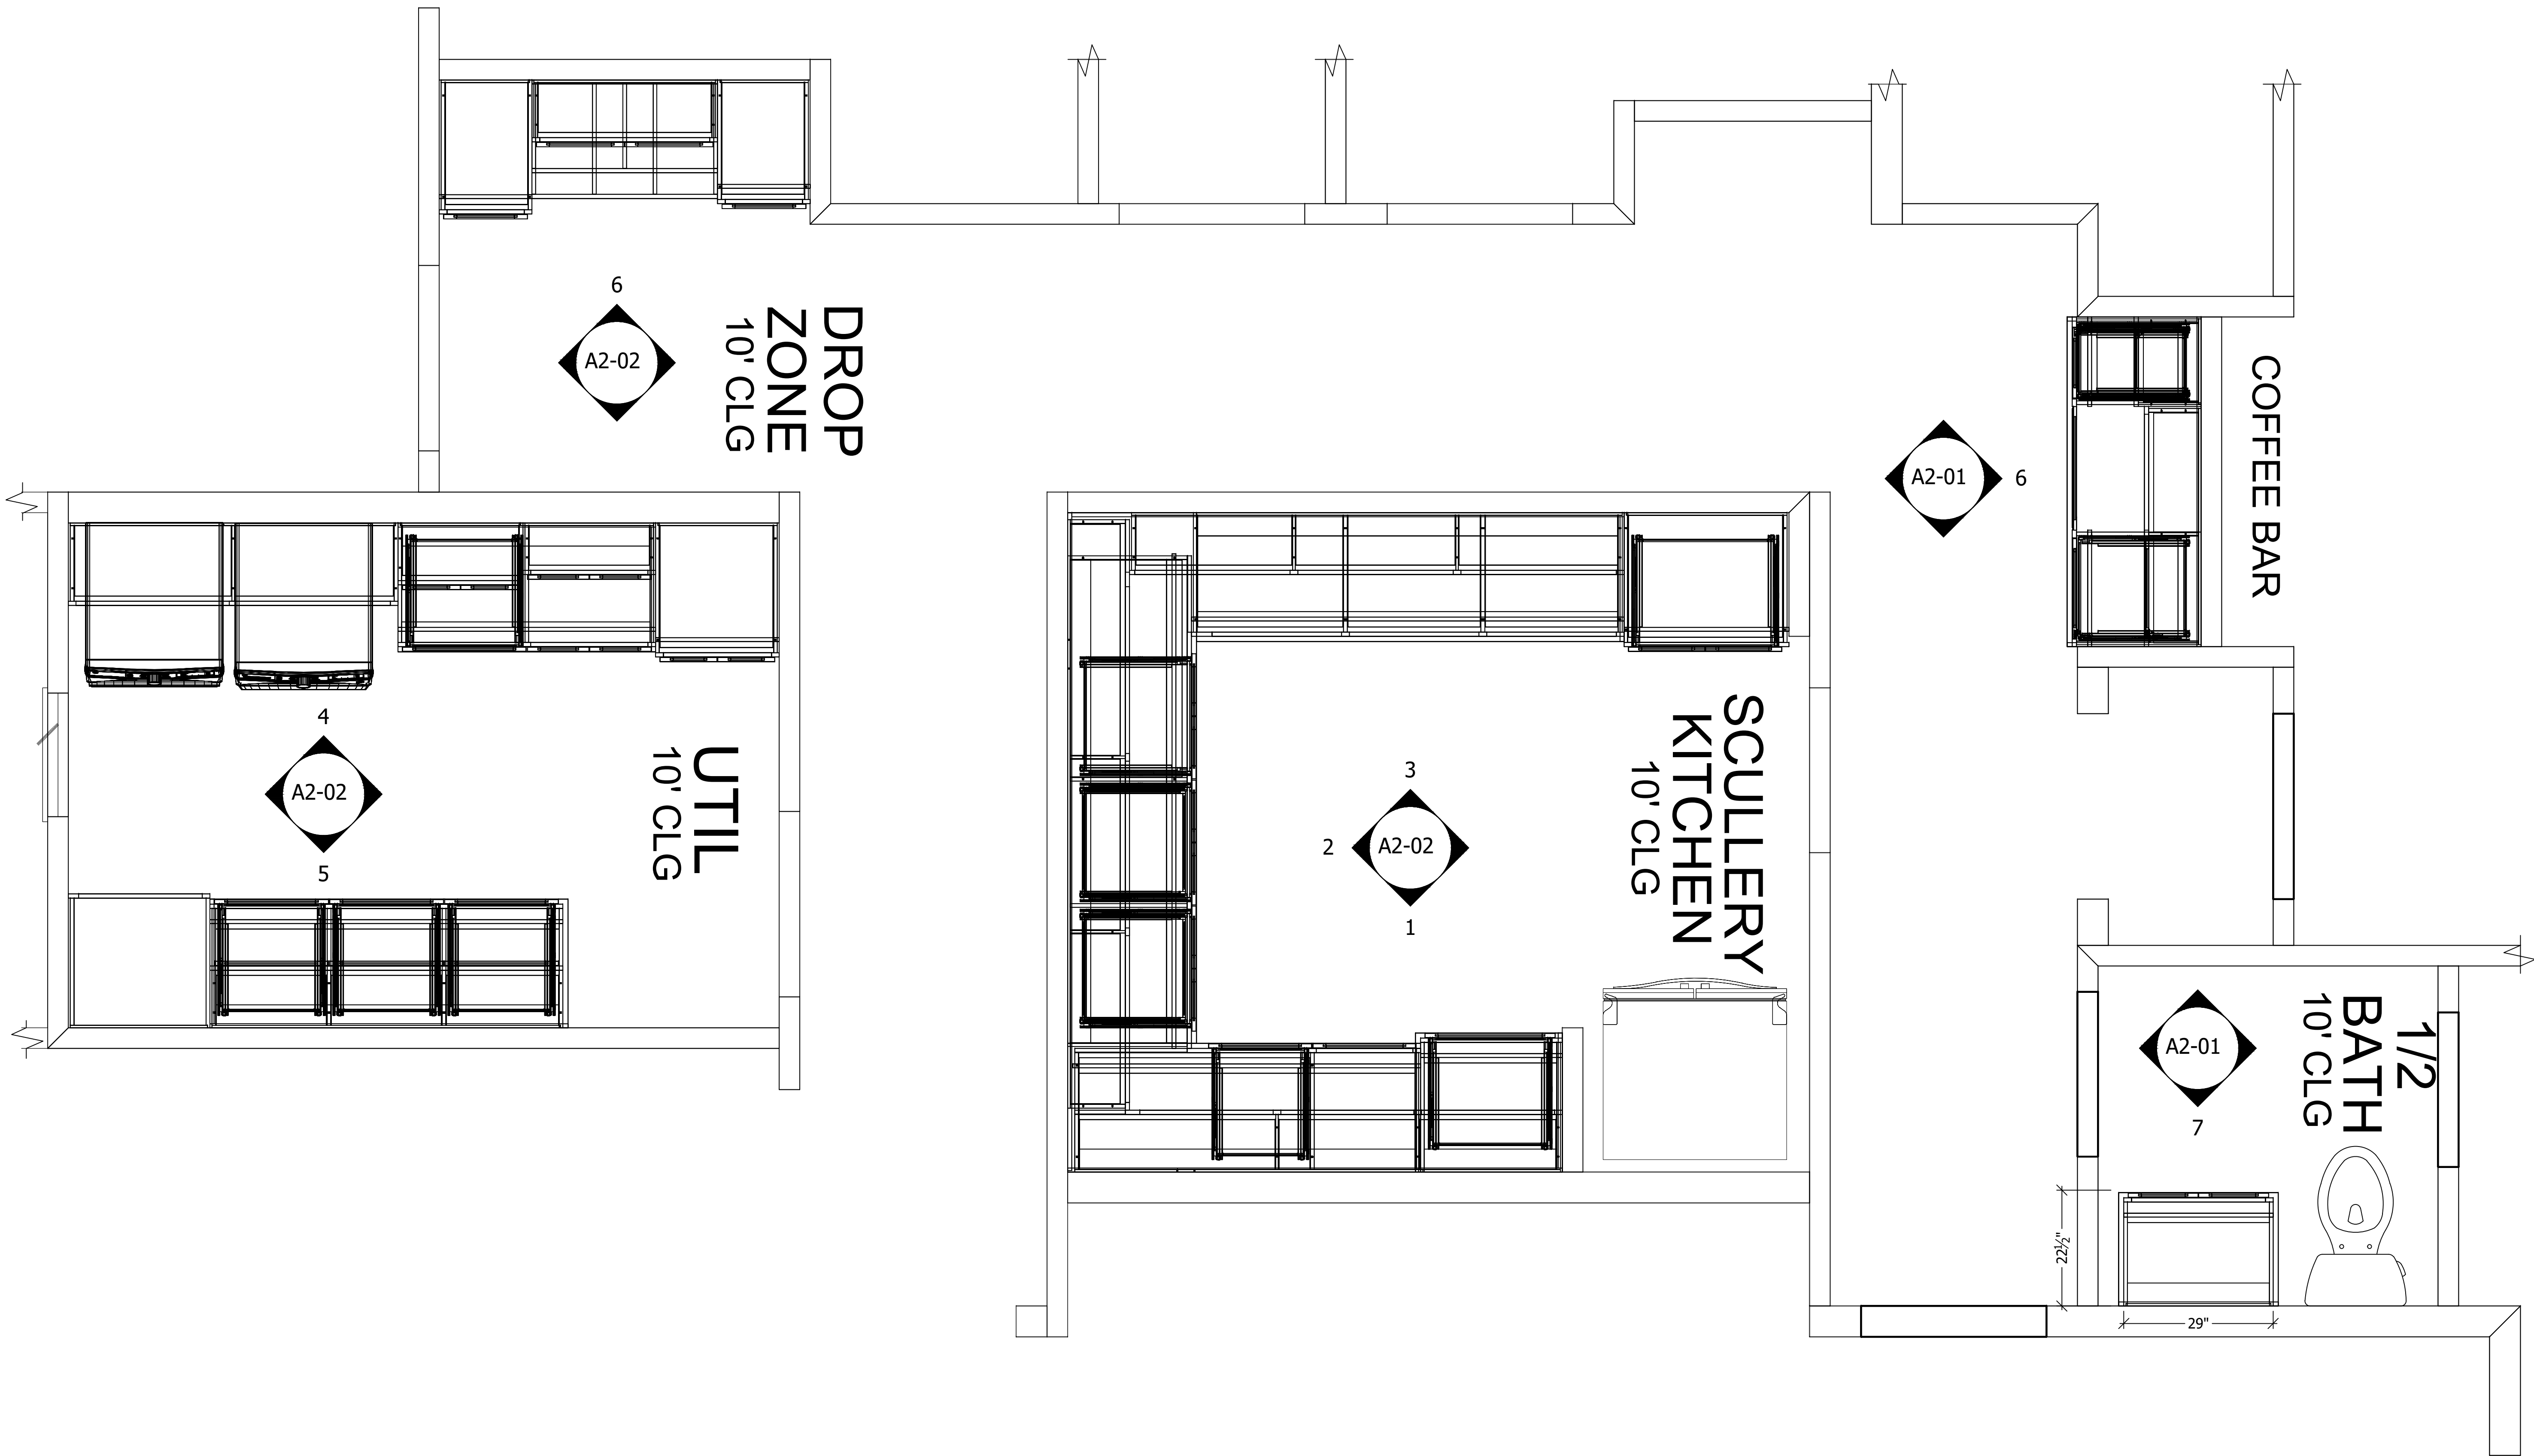

TAMU

Project Title: 26-024 Caldwell Residence

Project Number:

Project Address:

Project Phone:

Project E-Mail:

Contractor:



Sheet Title:

Project Fax:

REVISIONS:

No.	Date:	By:	Description:
1			
2			
3			
4			
5			
6			
7			
8			

Scale	3/4" = 1'
Date Issued	9.4.2026
Sheet Number	A1-02

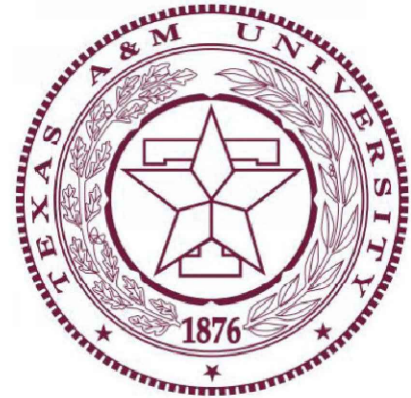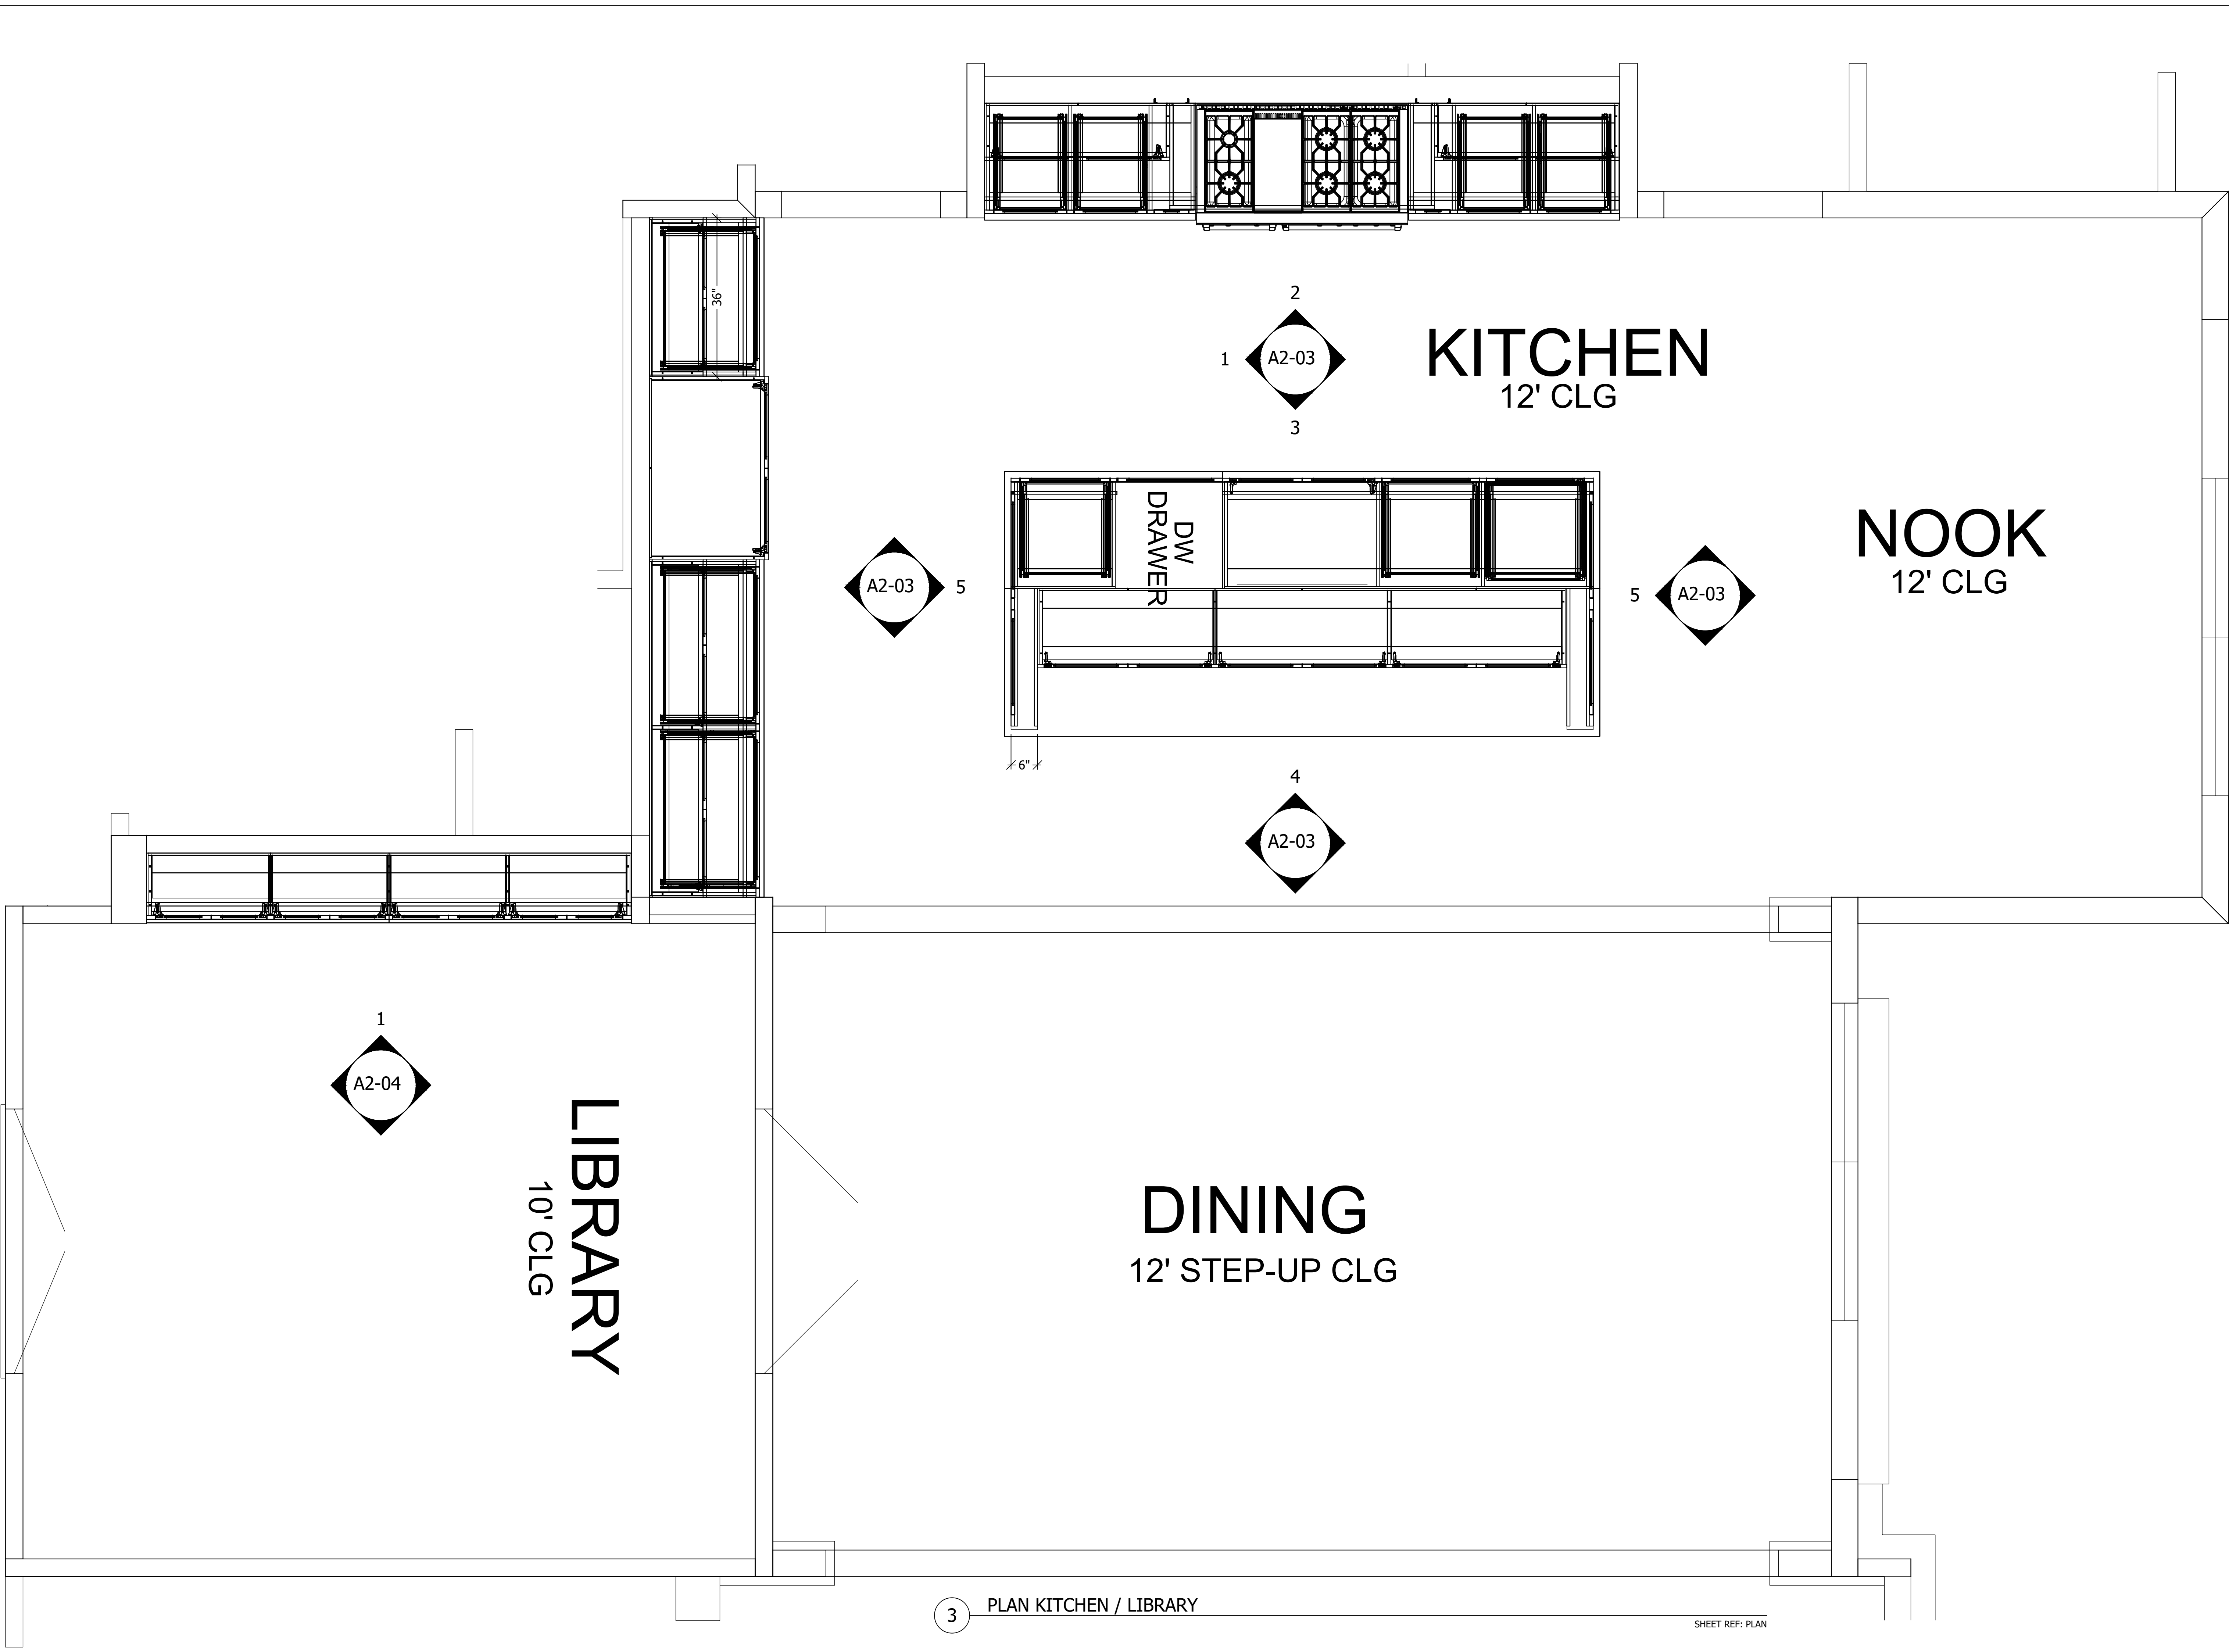


TAMU

26-024 Caldwell Residence

Project Title:
Project Number:
Project Address:
Project Phone:
Project E-Mail:
Contractor:
Sheet Title:

REVISIONS:			
No.	Date:	By:	Description:
1			
2			
3			
4			
5			
6			
7			
8			


Scale	3/4" = 1'
Date Issued	9.4.2026
Sheet Number	A1-03

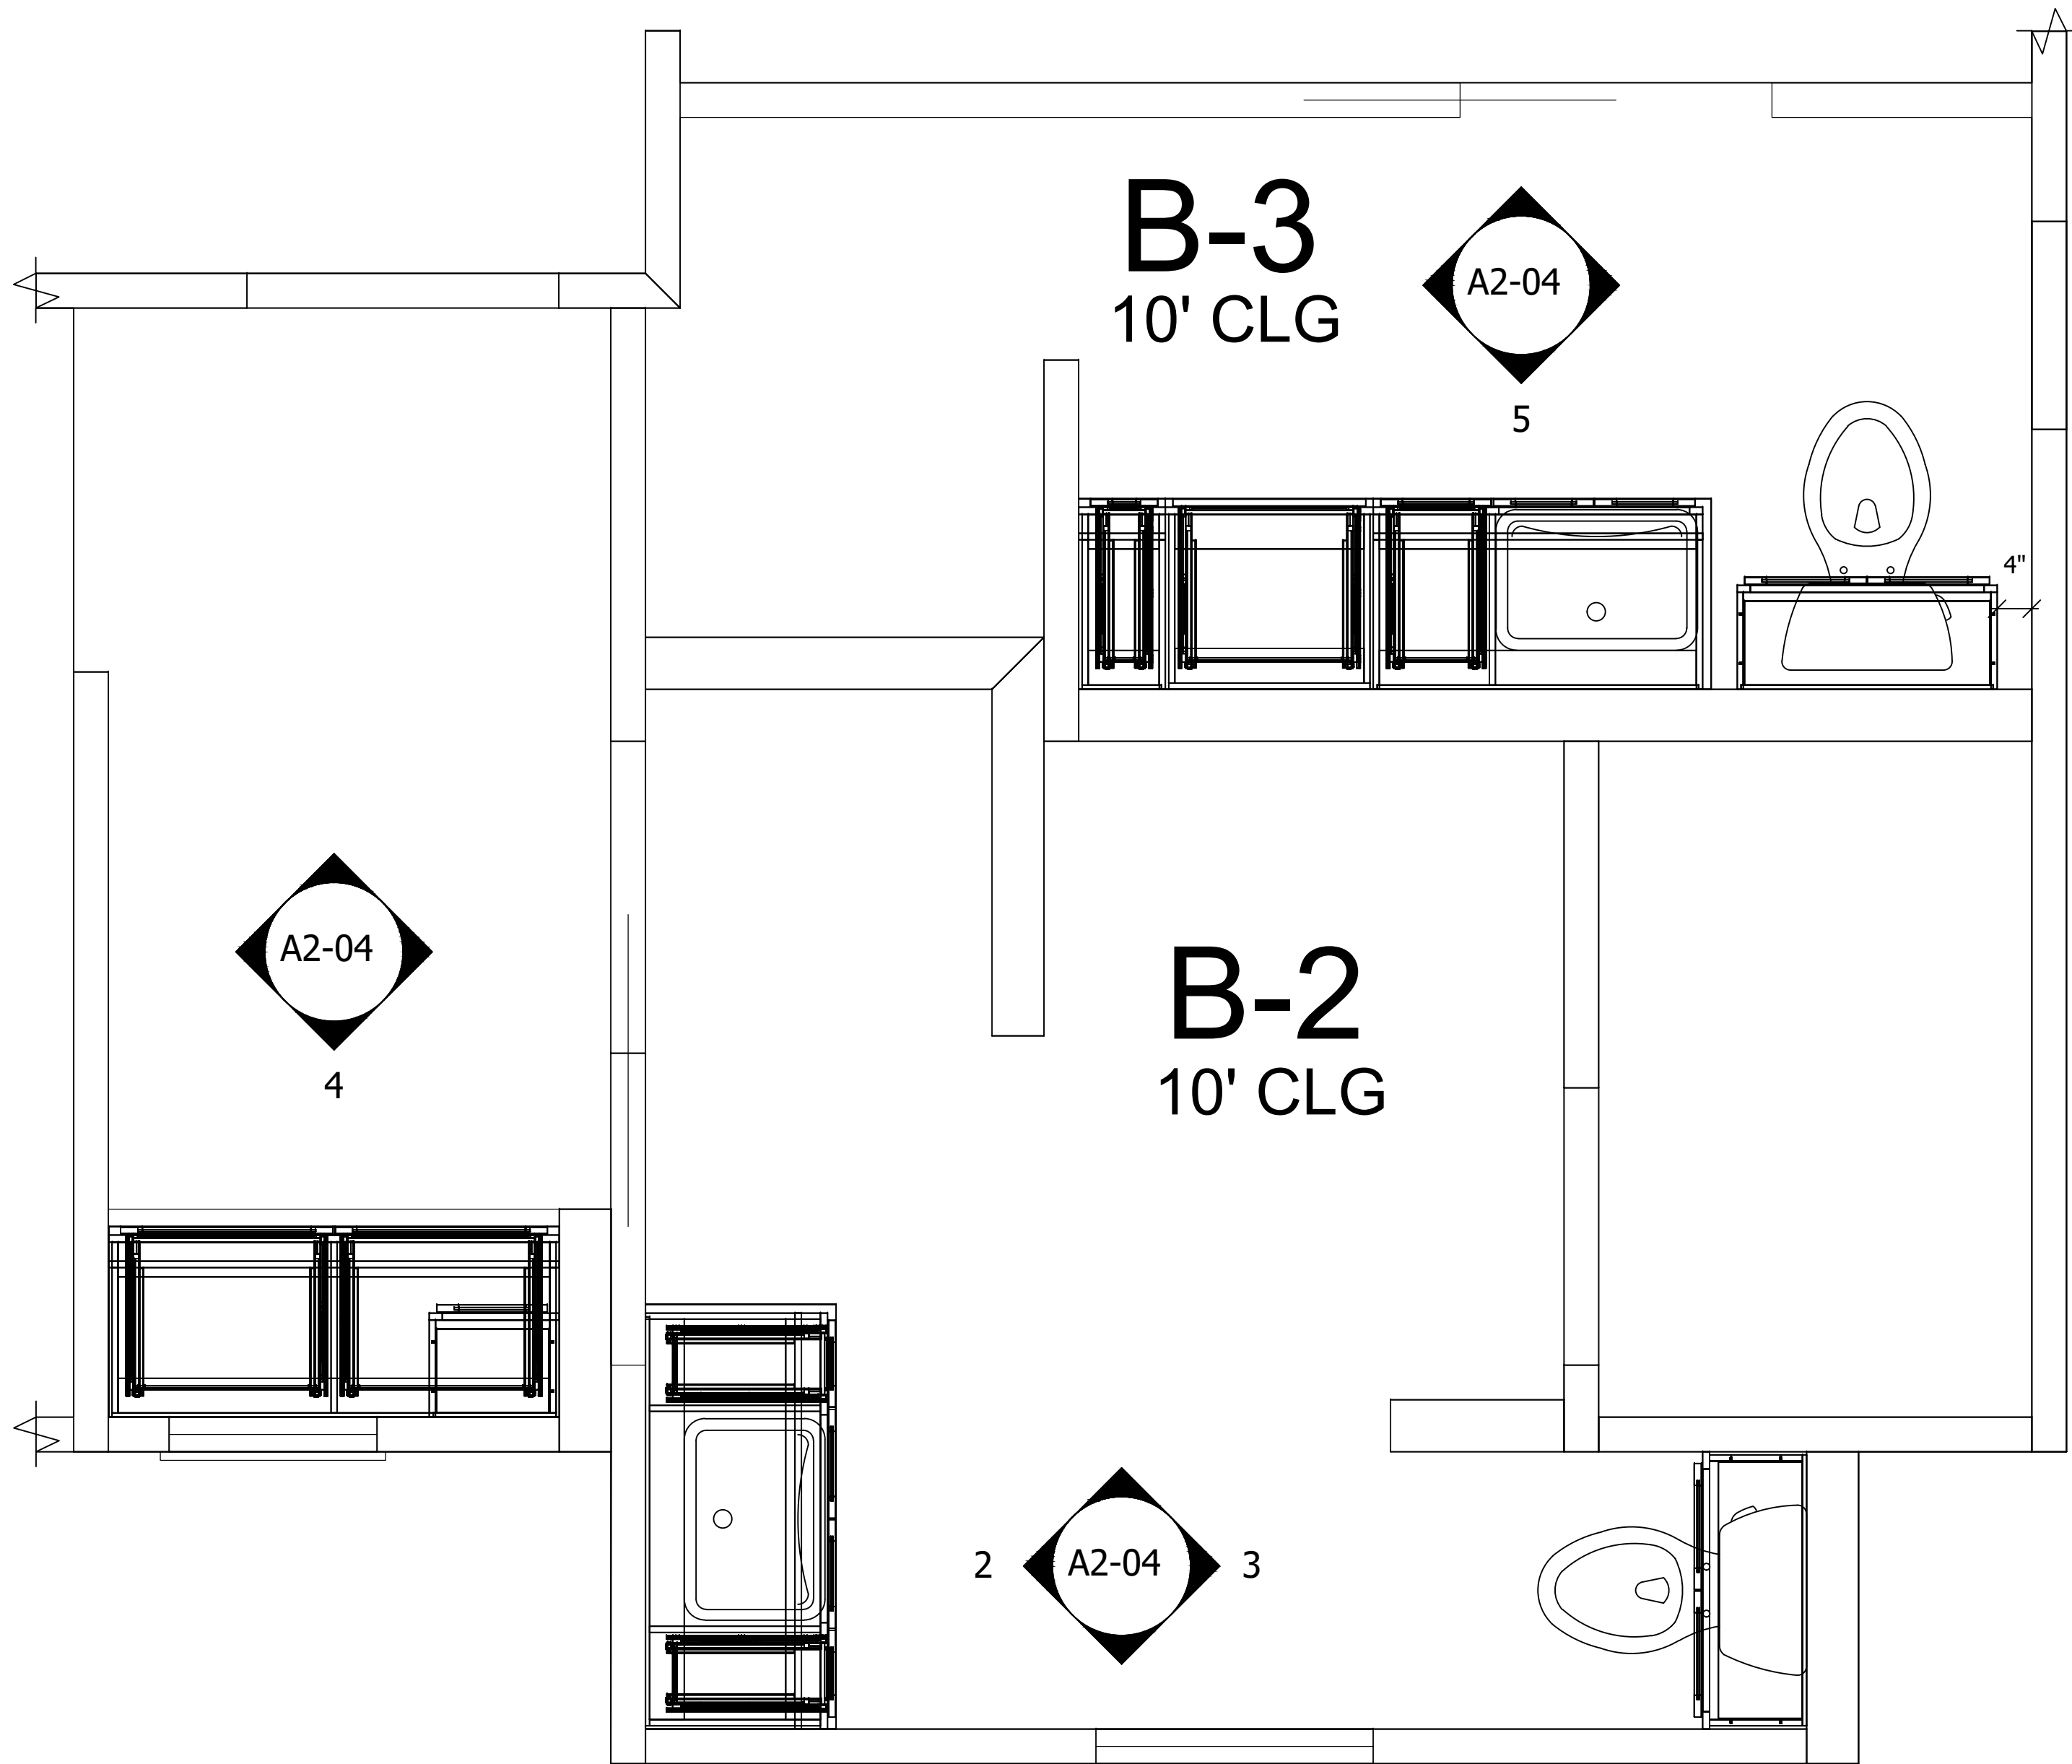

2860 CASEMENT


4 PLAN BATH 2 / BATH 3

Sheet Ref: PLAN

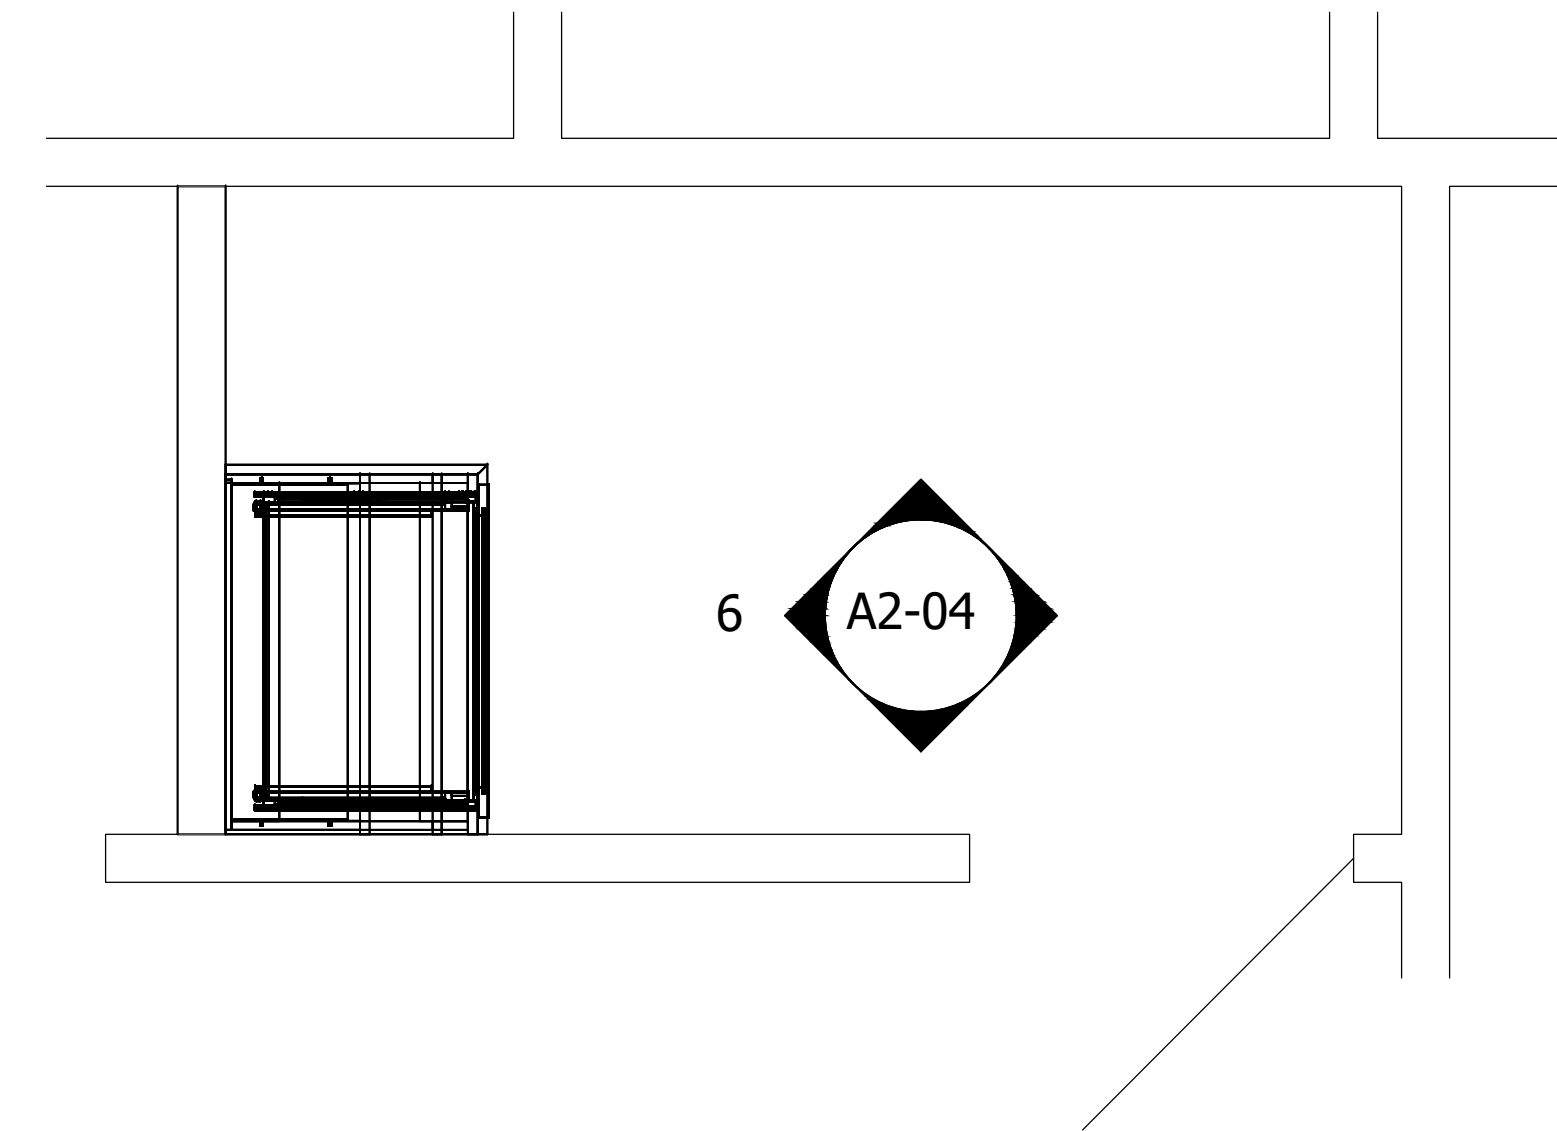


5 PLAN BDR 3 CLOSET

Sheet Ref: PLAN

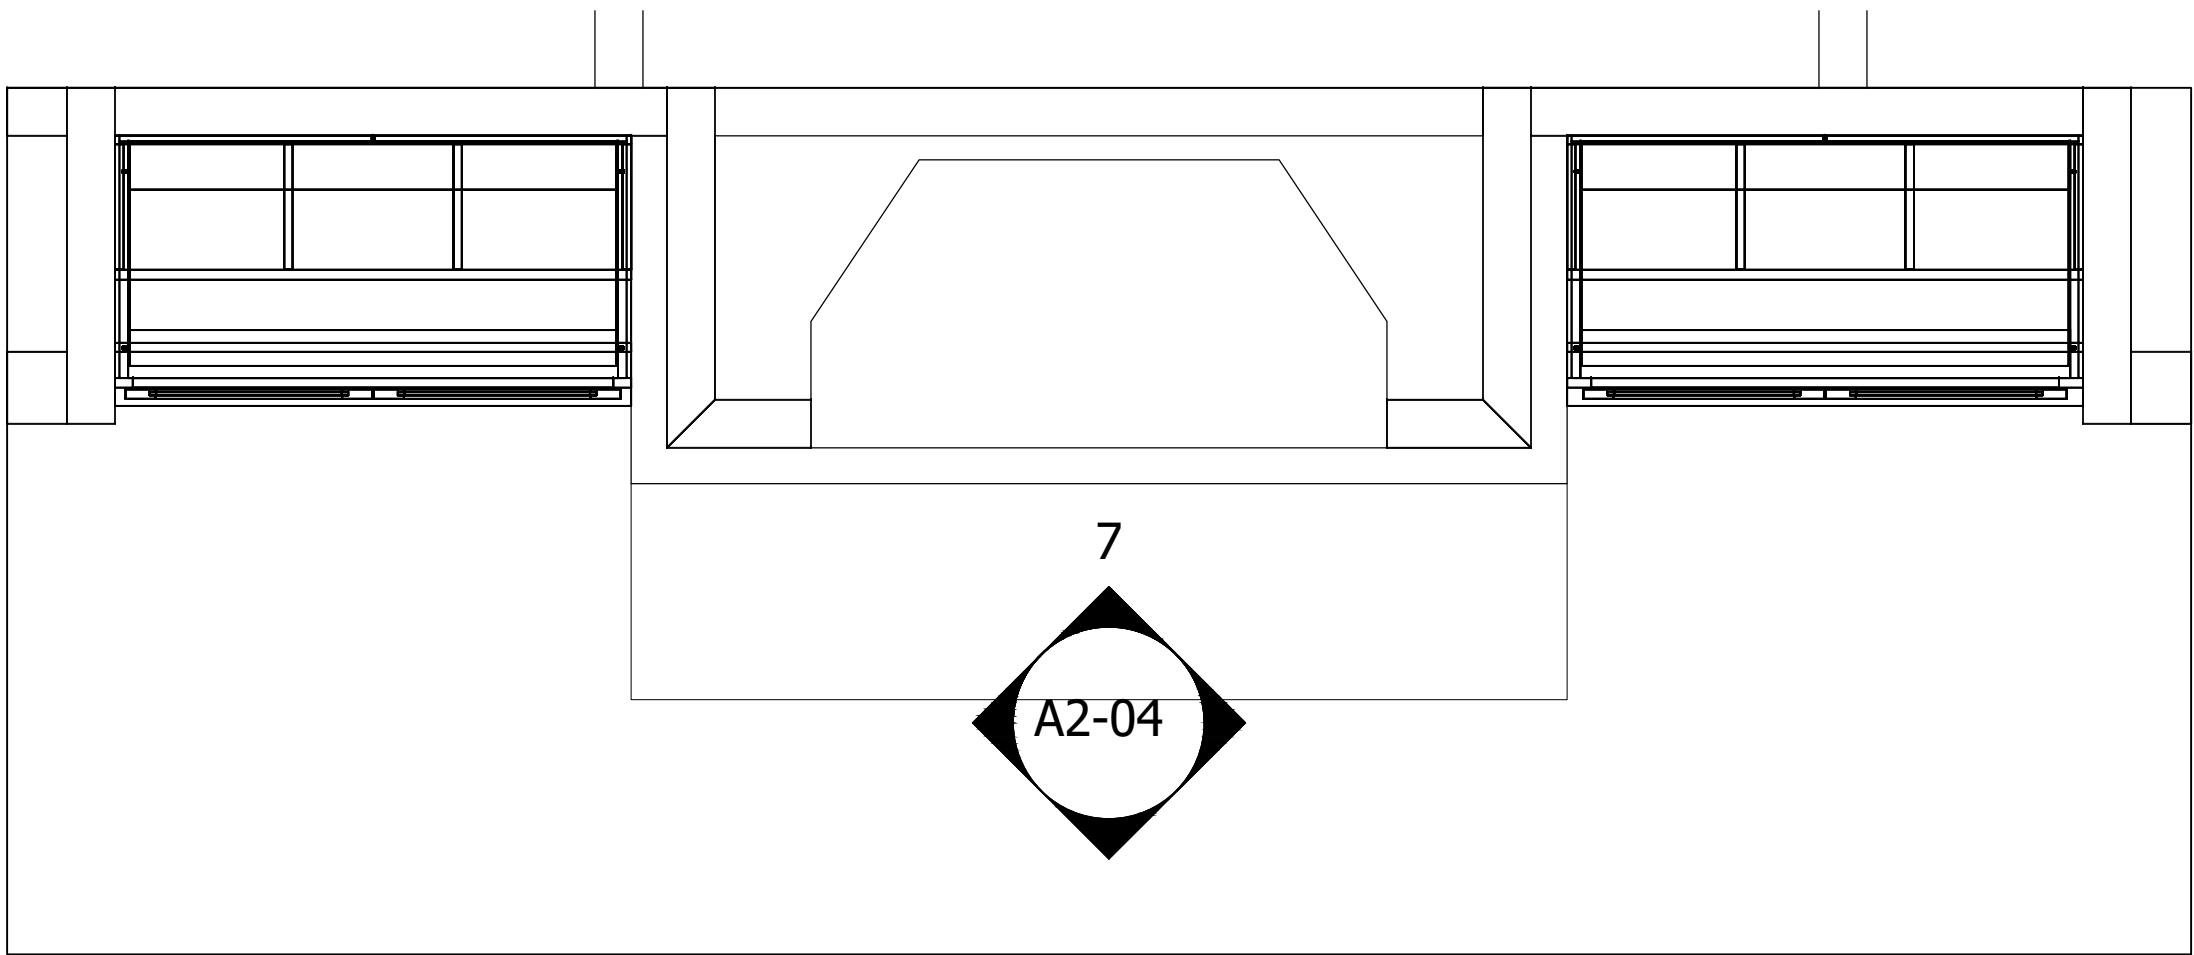

6 PLAN FAMILY (OPTIONAL)

Sheet Ref: PLAN

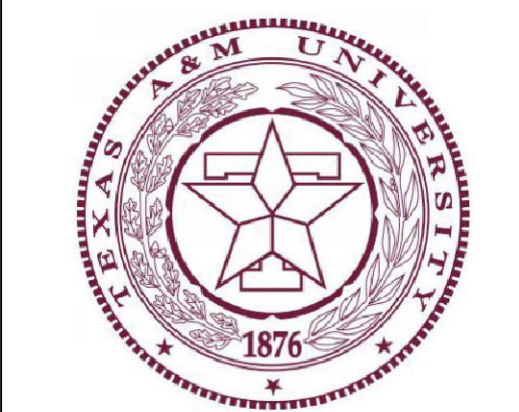


TAMU

Project Title: 26-024 Caldwell Residence


Project Number:
Project Address:
Project Phone:
Project E-Mail:
Contractor:
Sheet Title:

REVISIONS:			
No.	Date:	By:	Description:
1			
2			
3			
4			
5			
6			
7			
8			


Scale	3/4" = 1'
Date Issued	9.4.2026
Sheet Number	A1-04

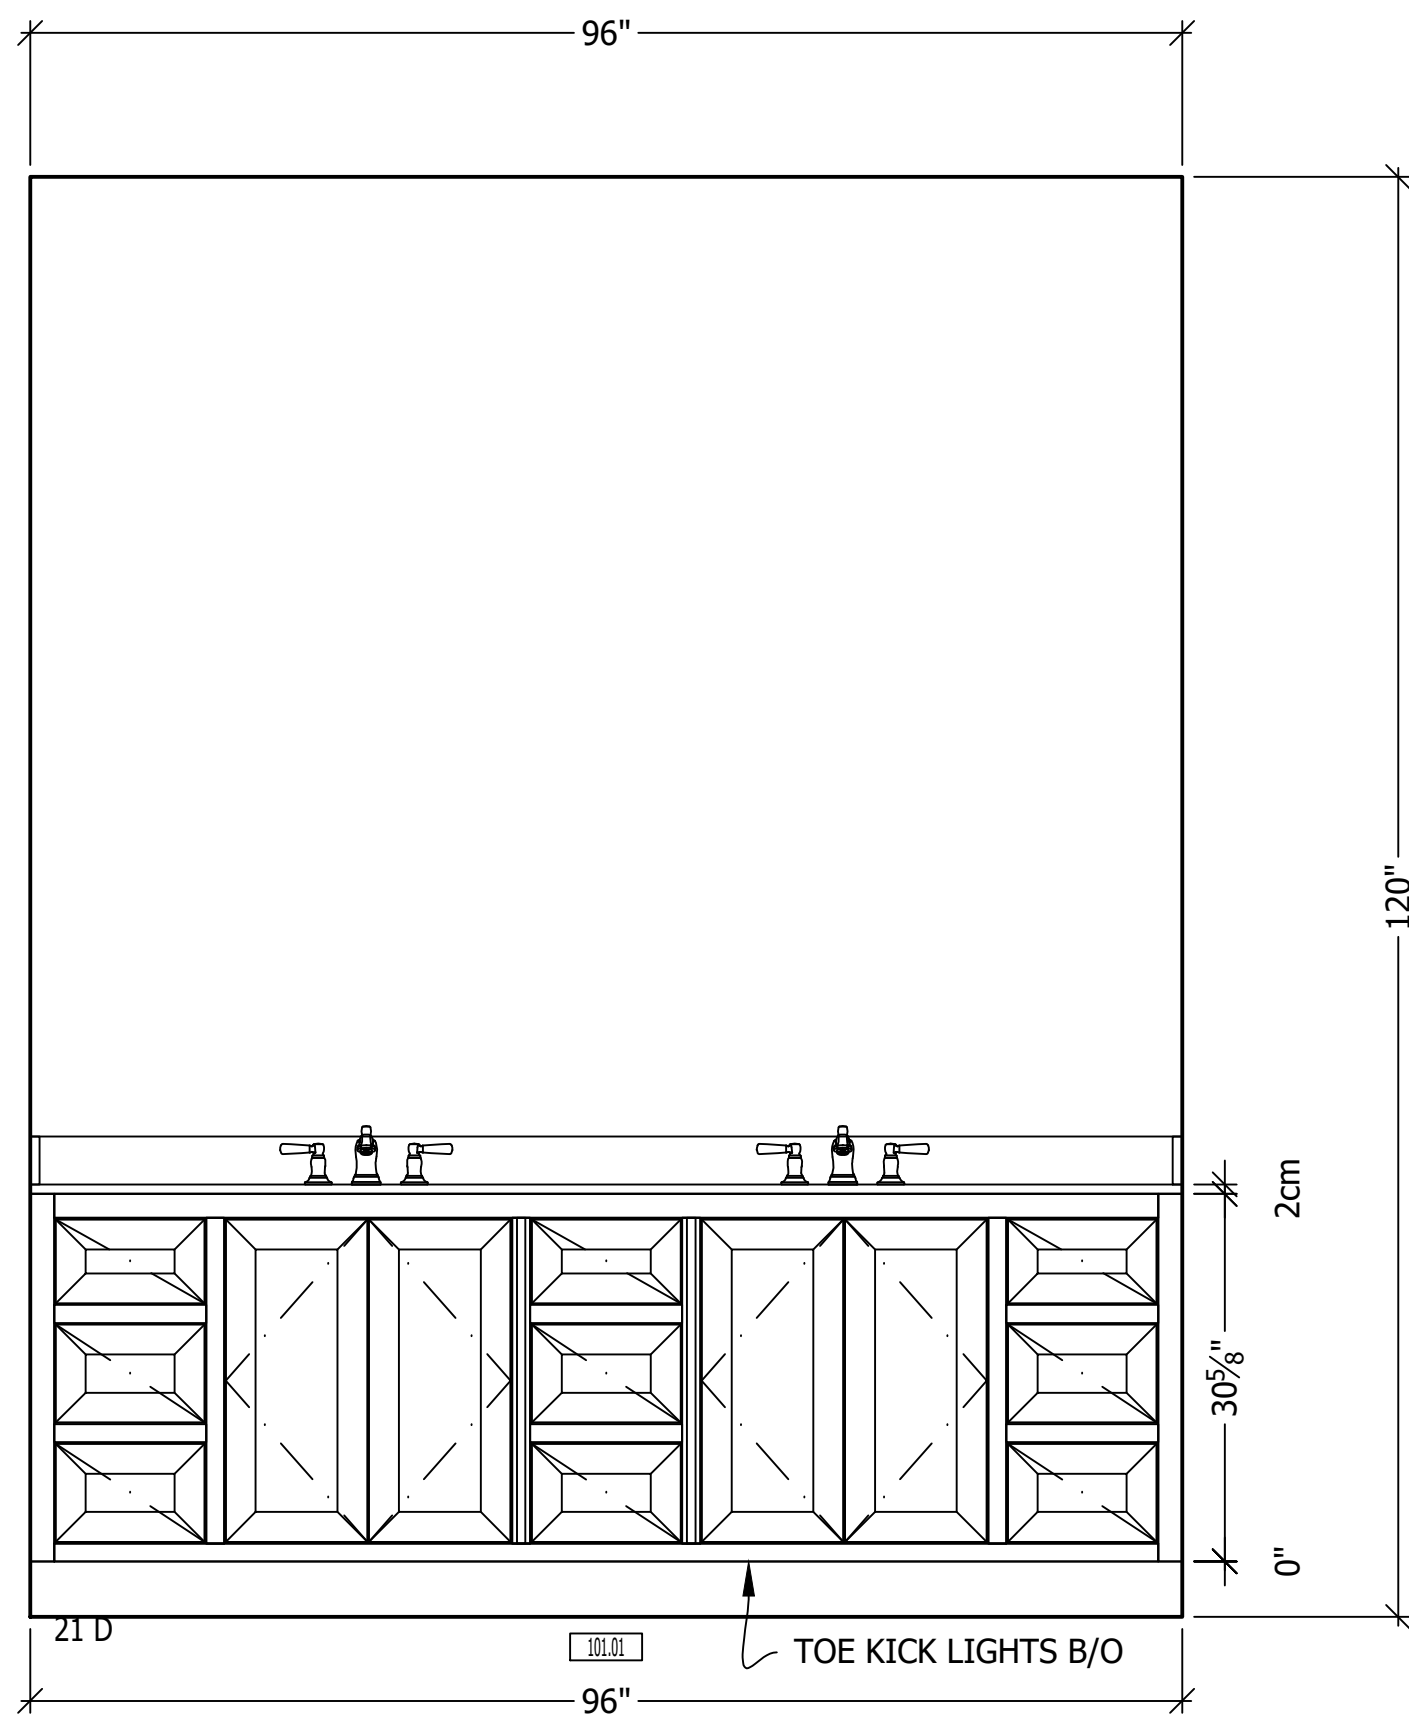


1 ELV MASTER BATH 101
Sheet Ref: A1-01

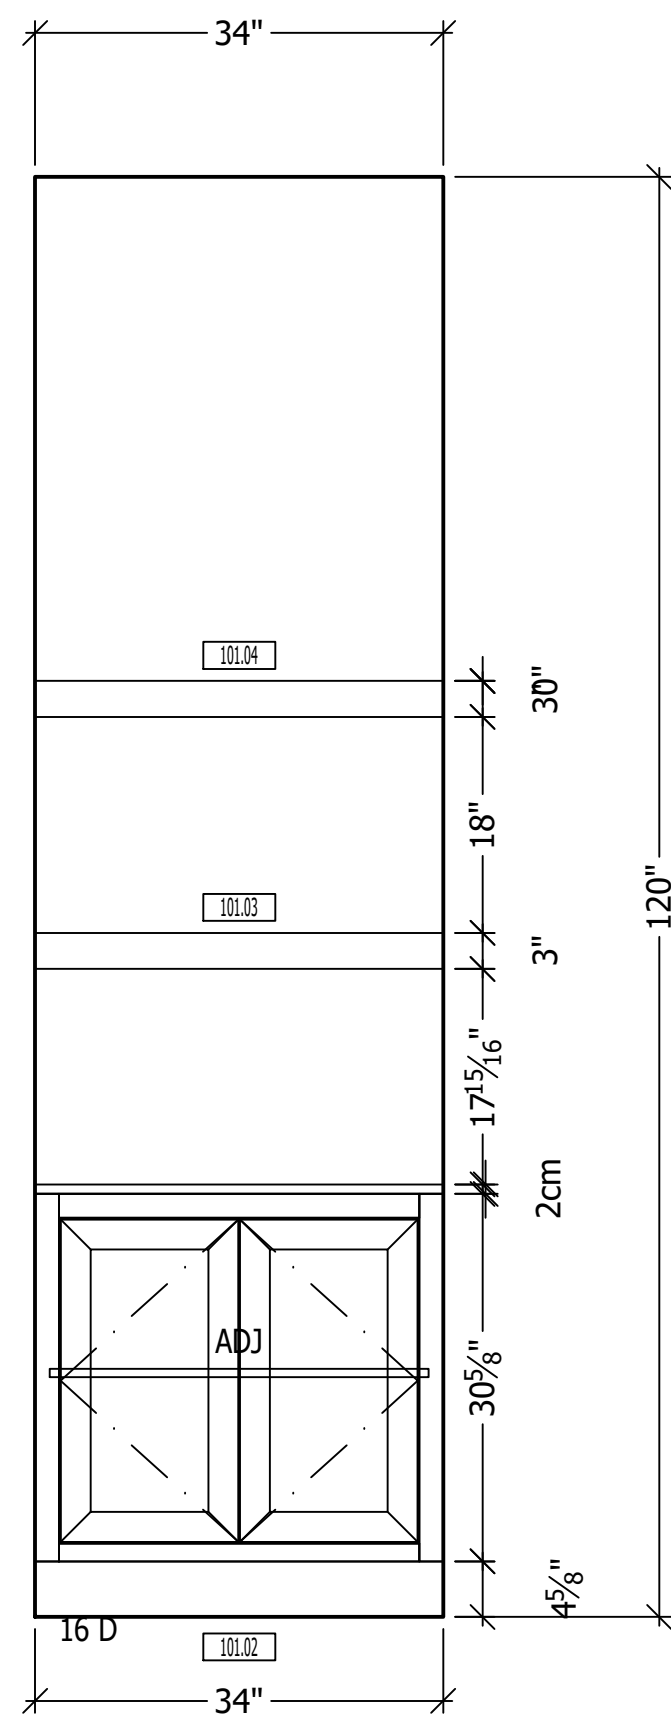


2 ELV MASTER BATH 101
Sheet Ref:A1-01

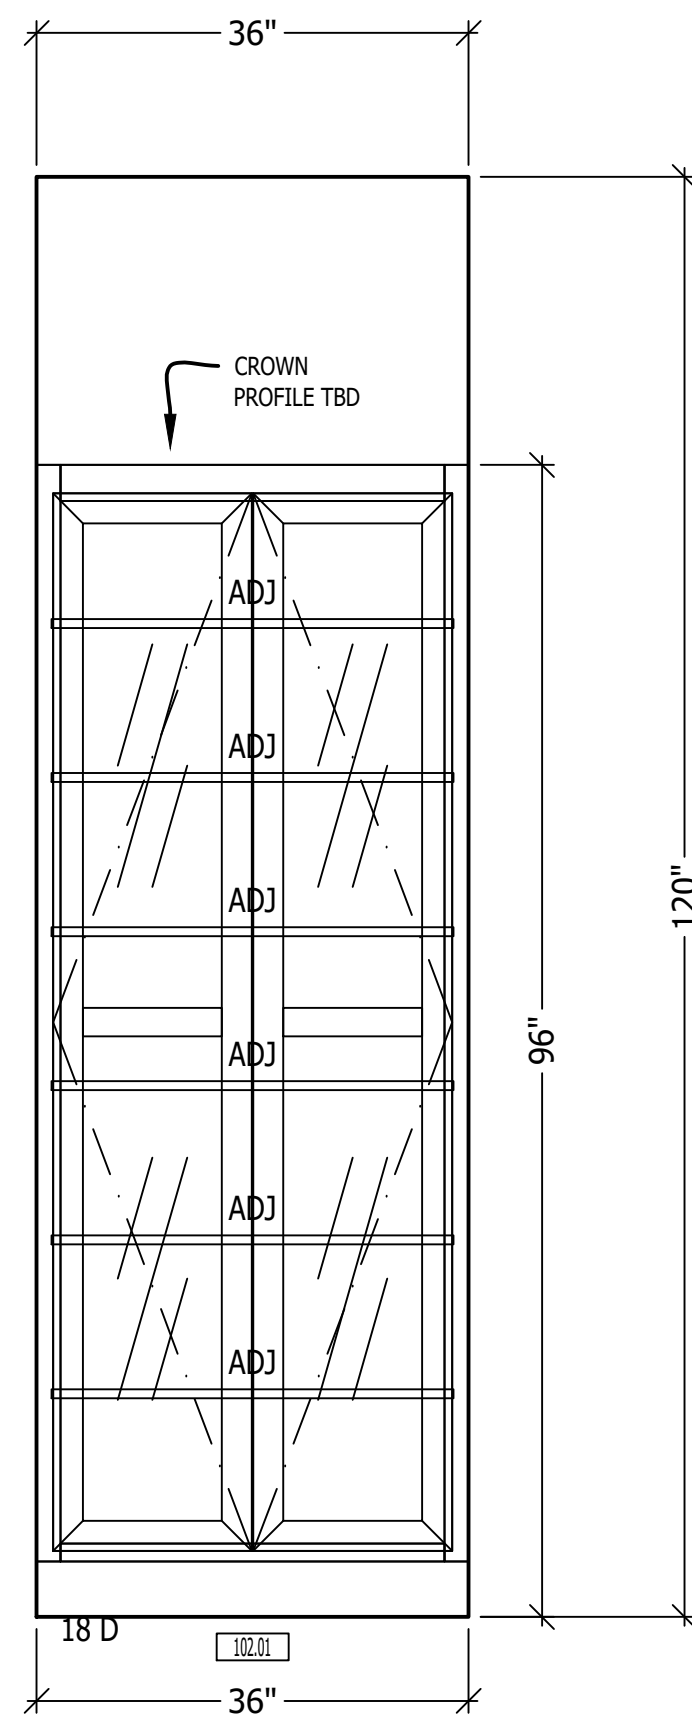


3 ELV MASTER CLOSET 102
Sheet Ref: A1-01

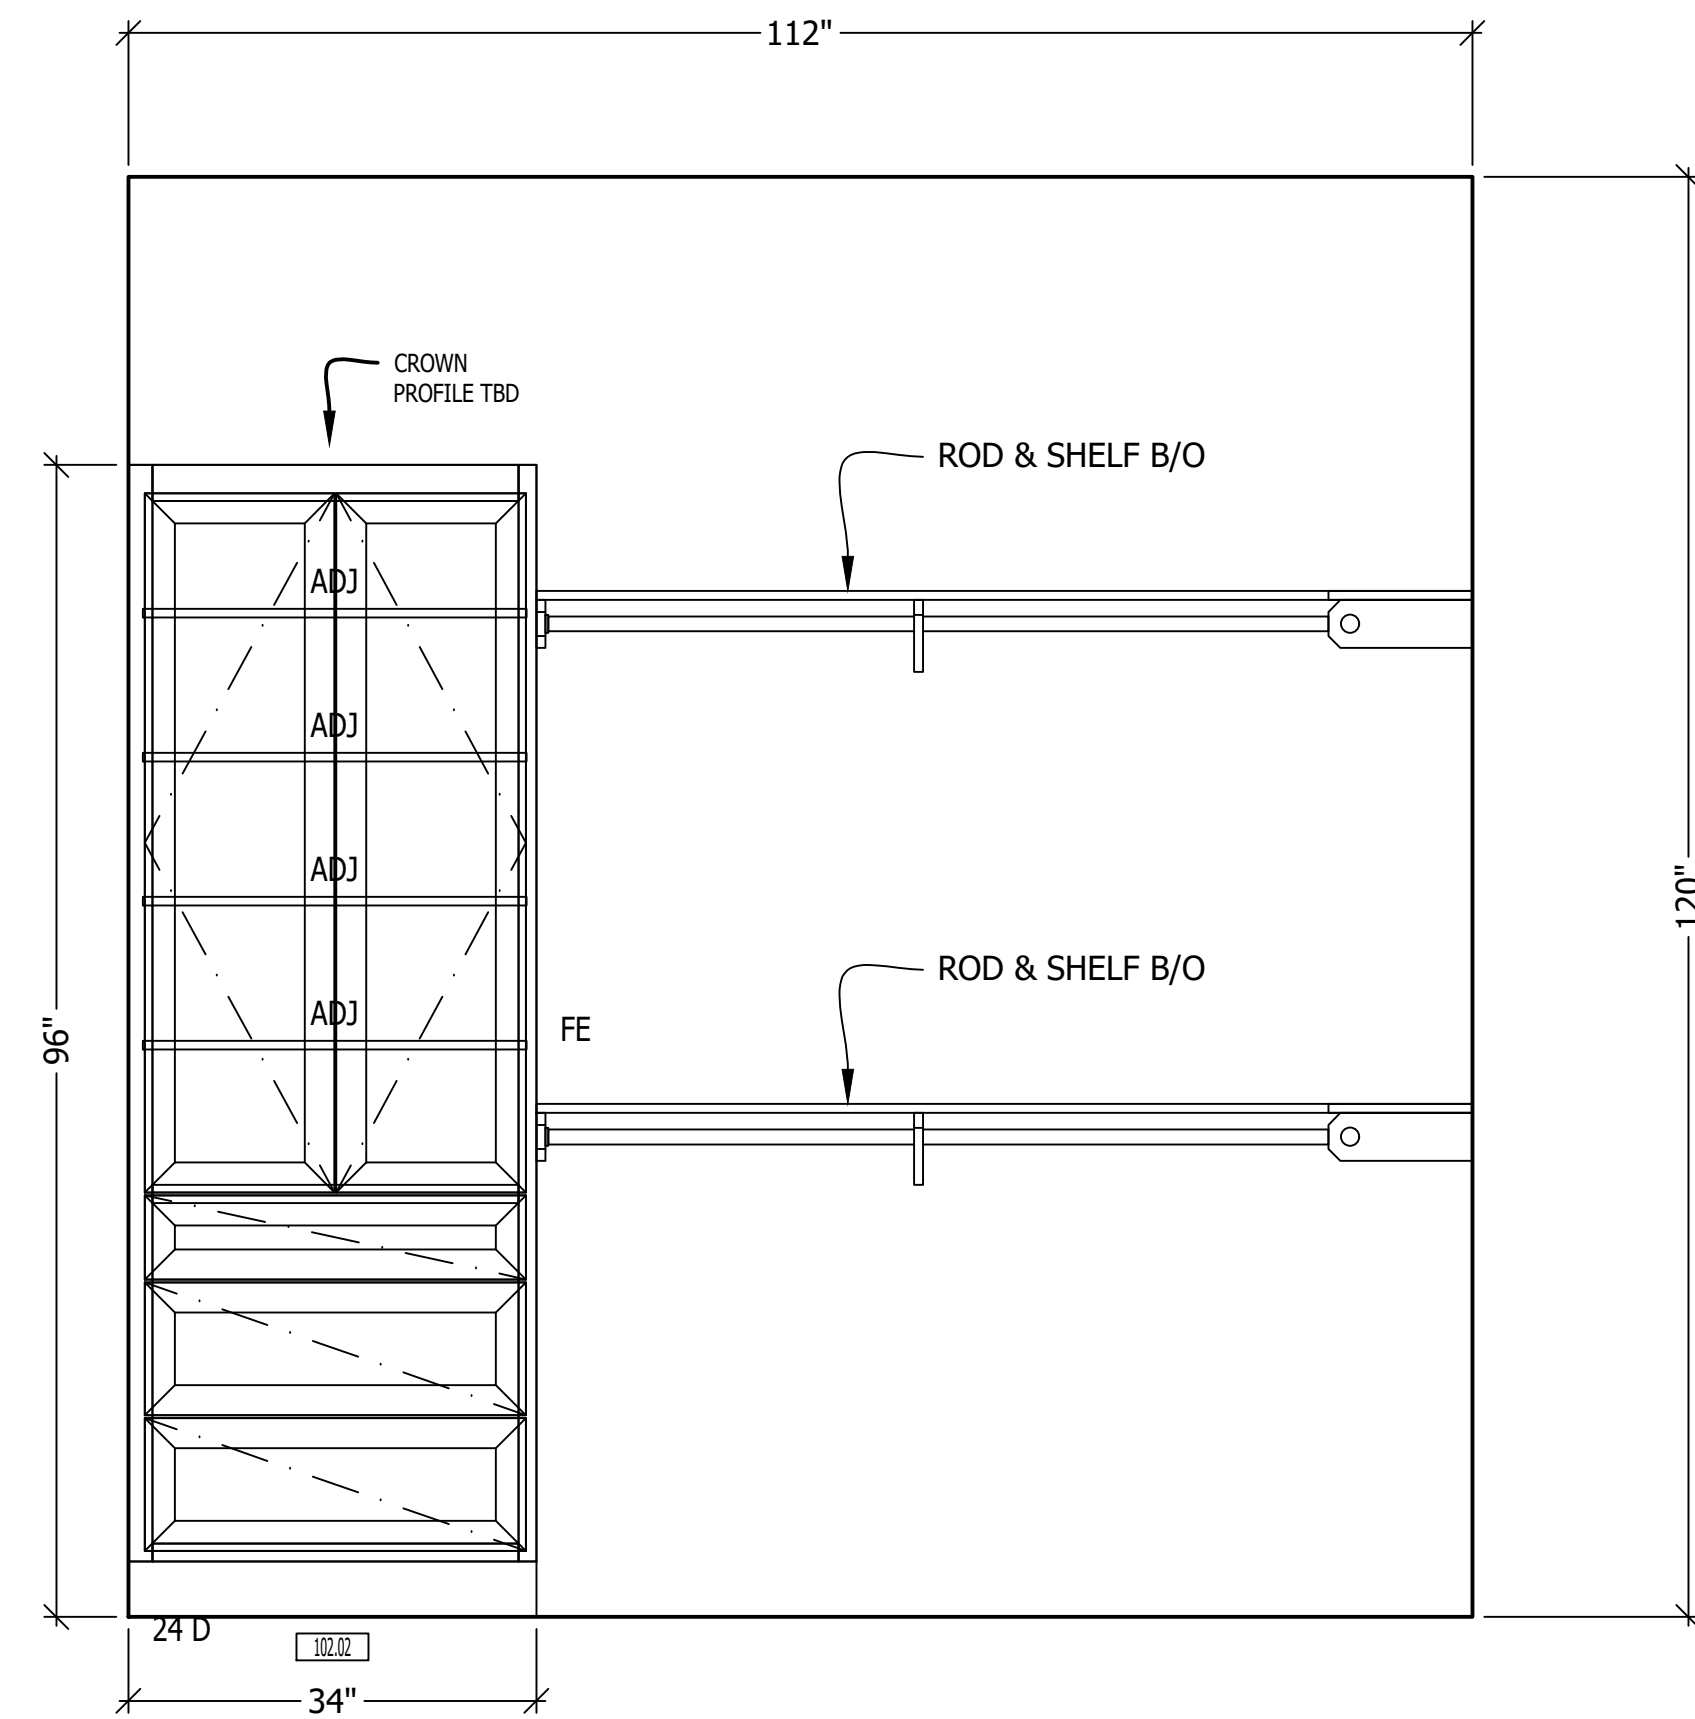


4 ELV MASTER CLOSET 102
Sheet Ref: A1-01

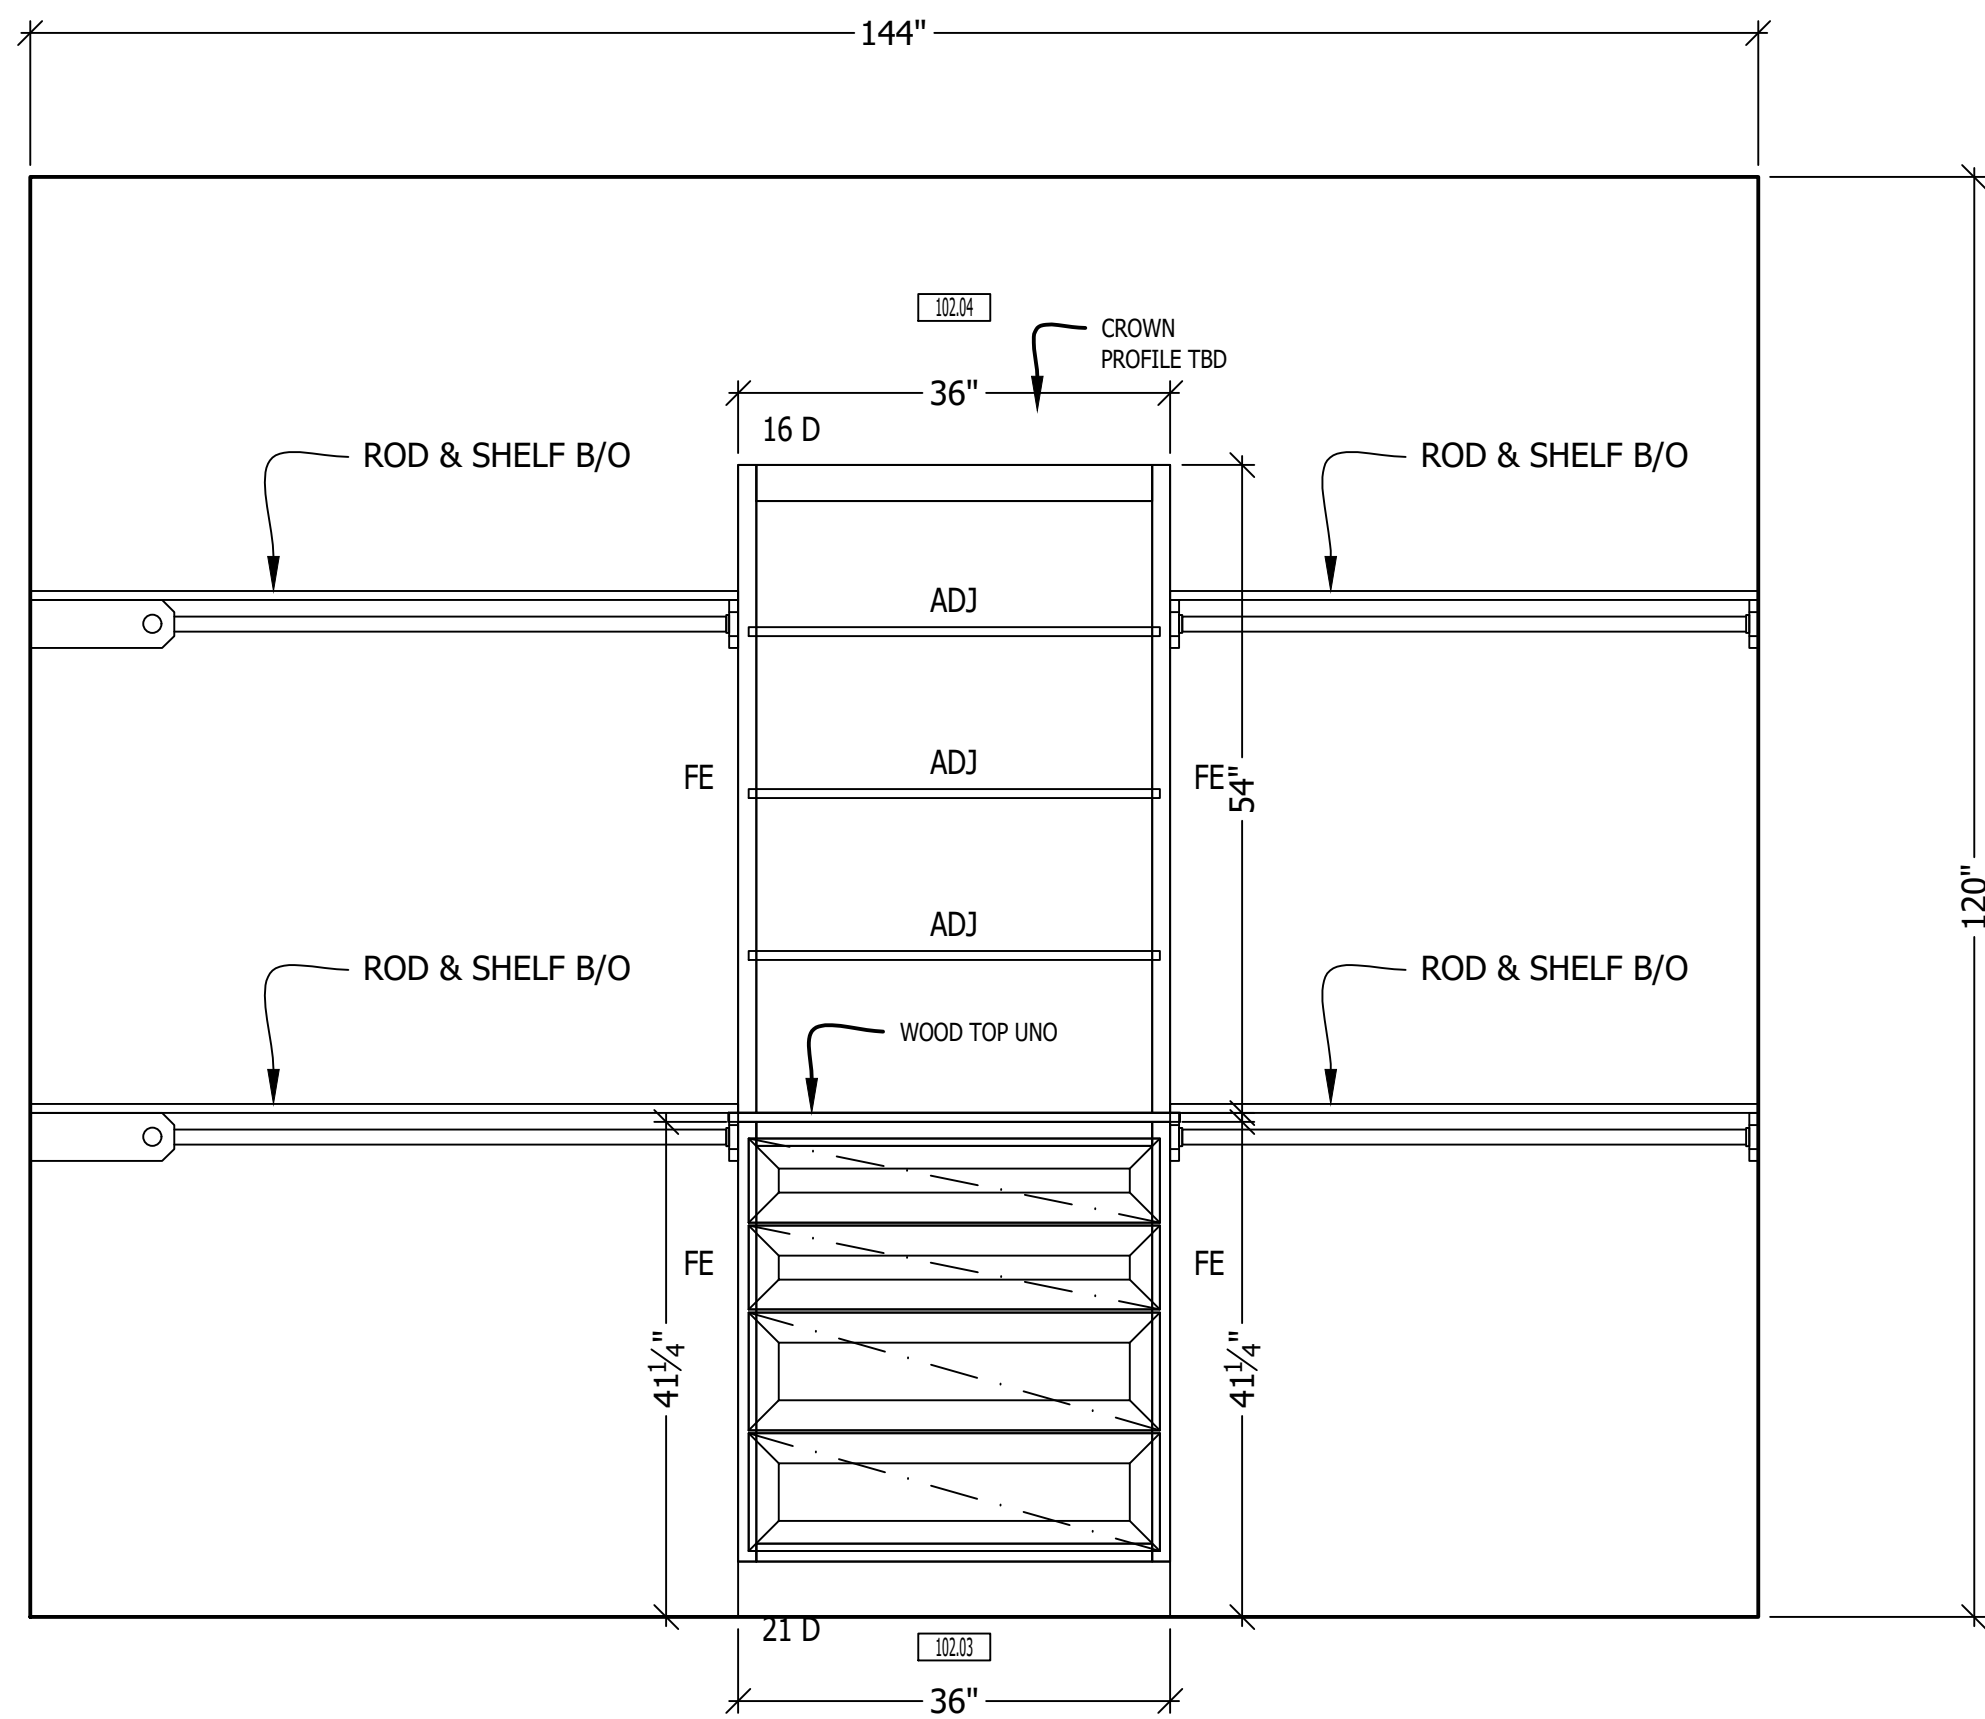


5 ELV MASTER CLOSET 102
Sheet Ref: A1-01

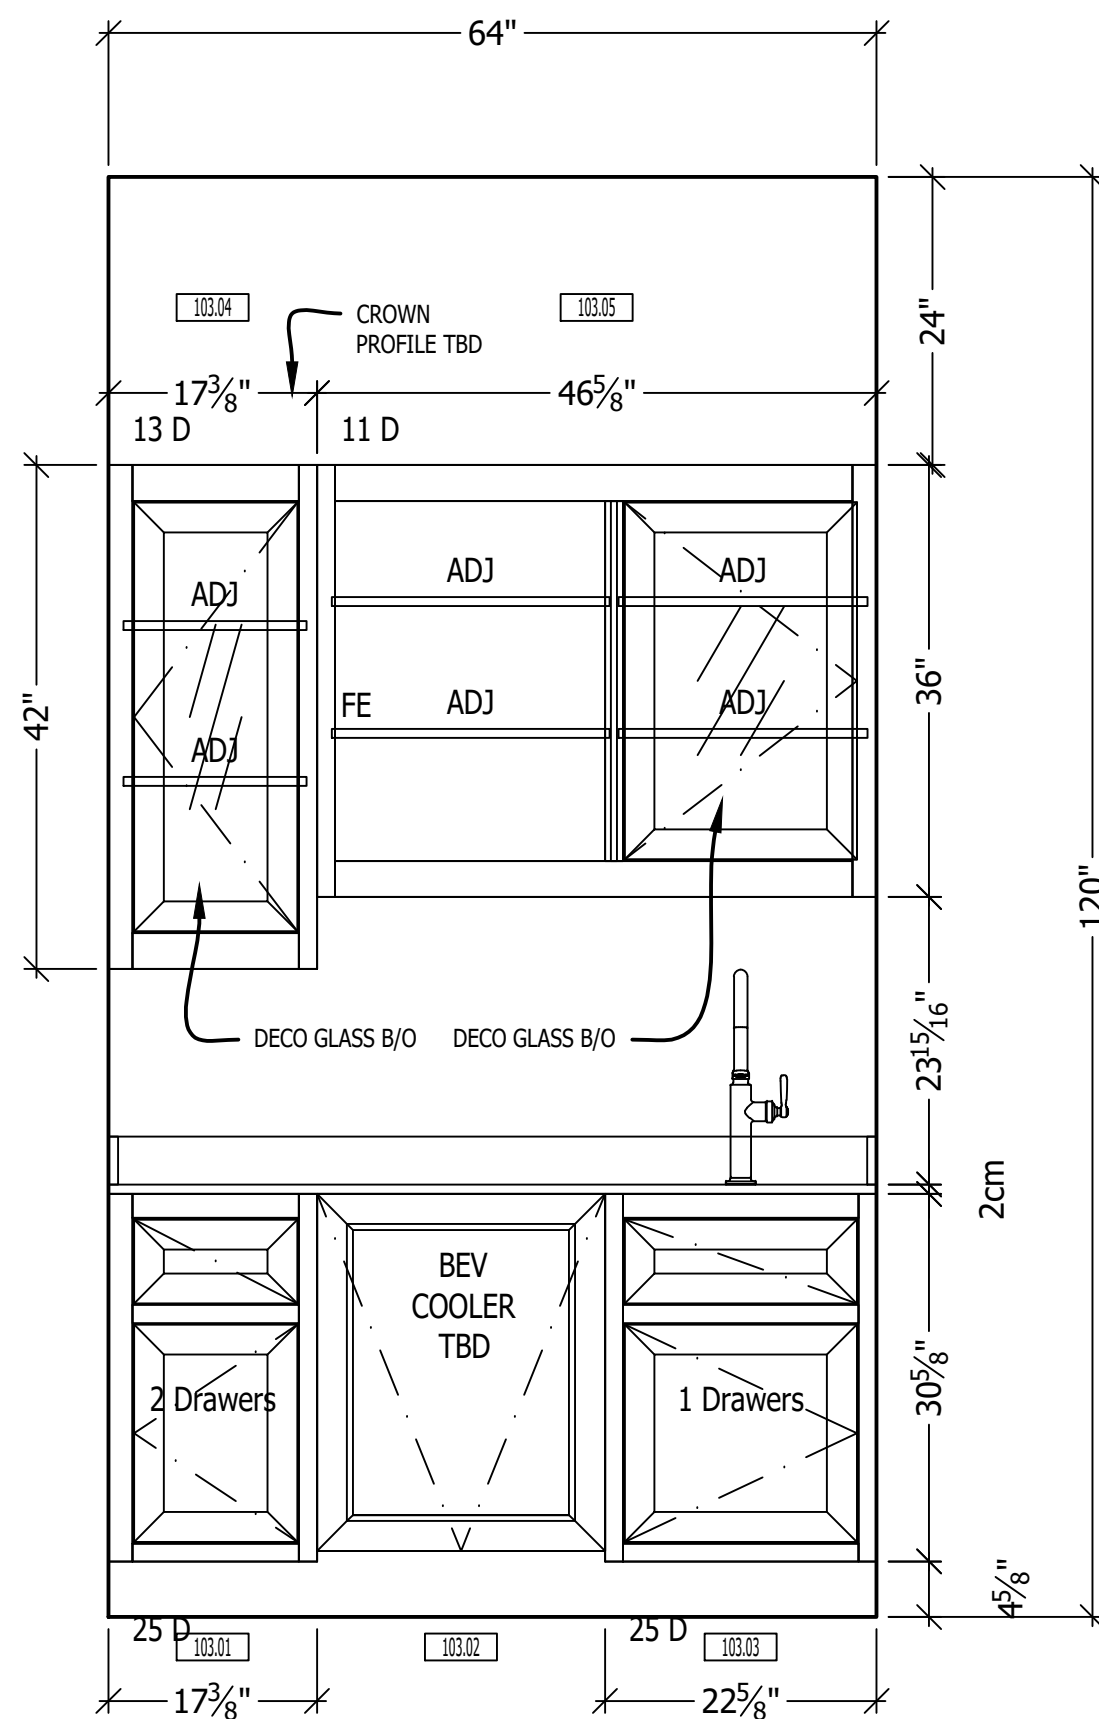

6 ELV COFFEE BAR 103
Sheet Ref: A1-02

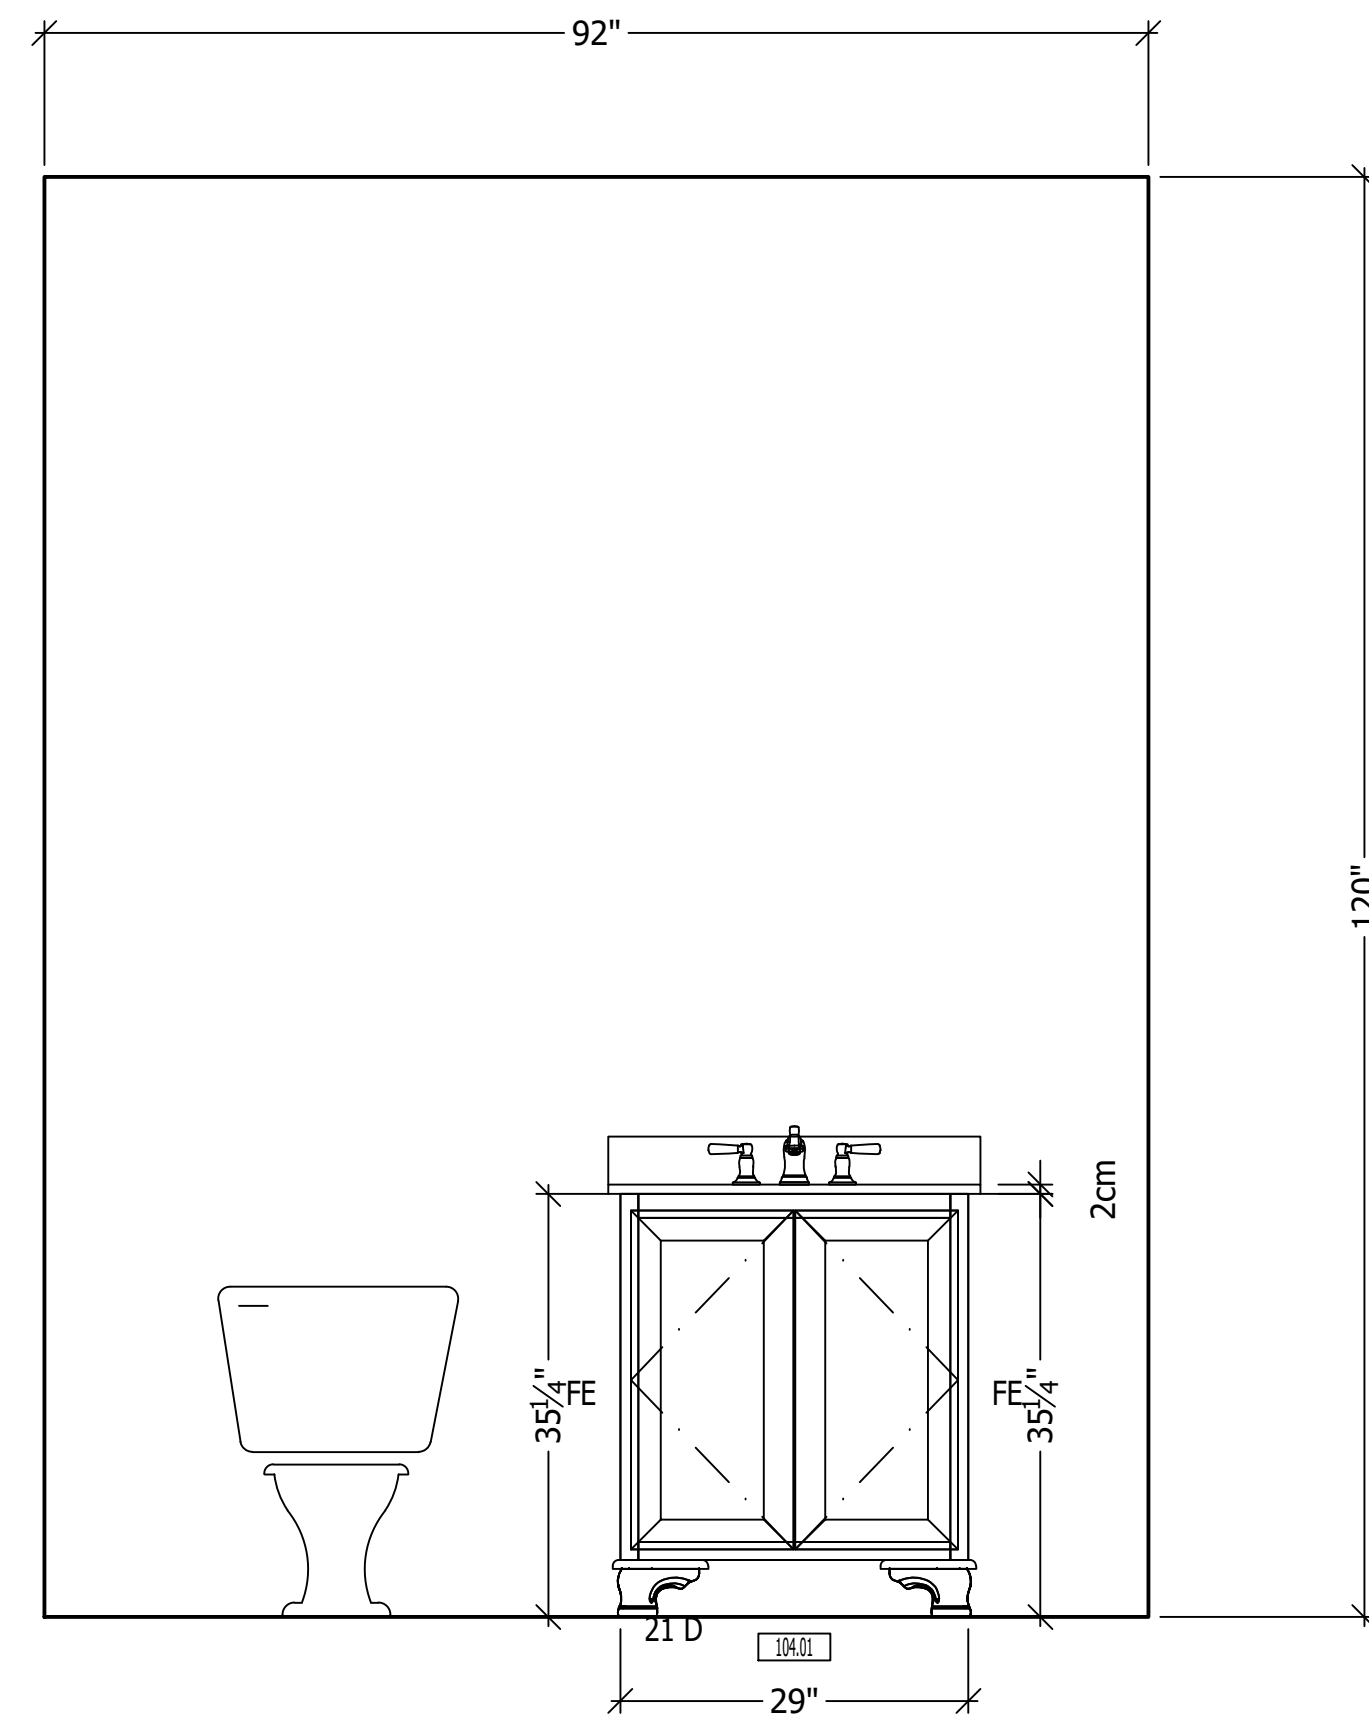

7 ELV HALF BATH 104
Sheet Ref: A1-02

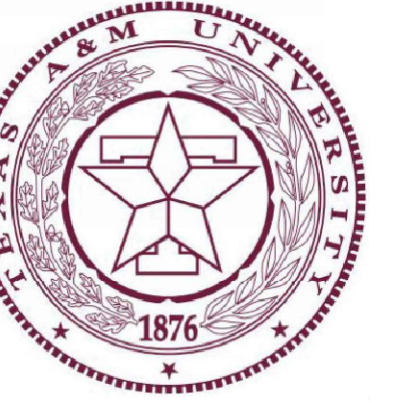


TAMU

Project Title: 26-024 Caldwell Residence


Project Number:
Project Address:
Project Phone:
Project E-Mail:
Contractor:
Sheet Title:

REVISIONS:			
No.	Date:	By:	Description:
1			
2			
3			
4			
5			
6			
7			


Scale	3/4" = 1'
Date Issued	9.4.2026
Sheet Number	A2-01

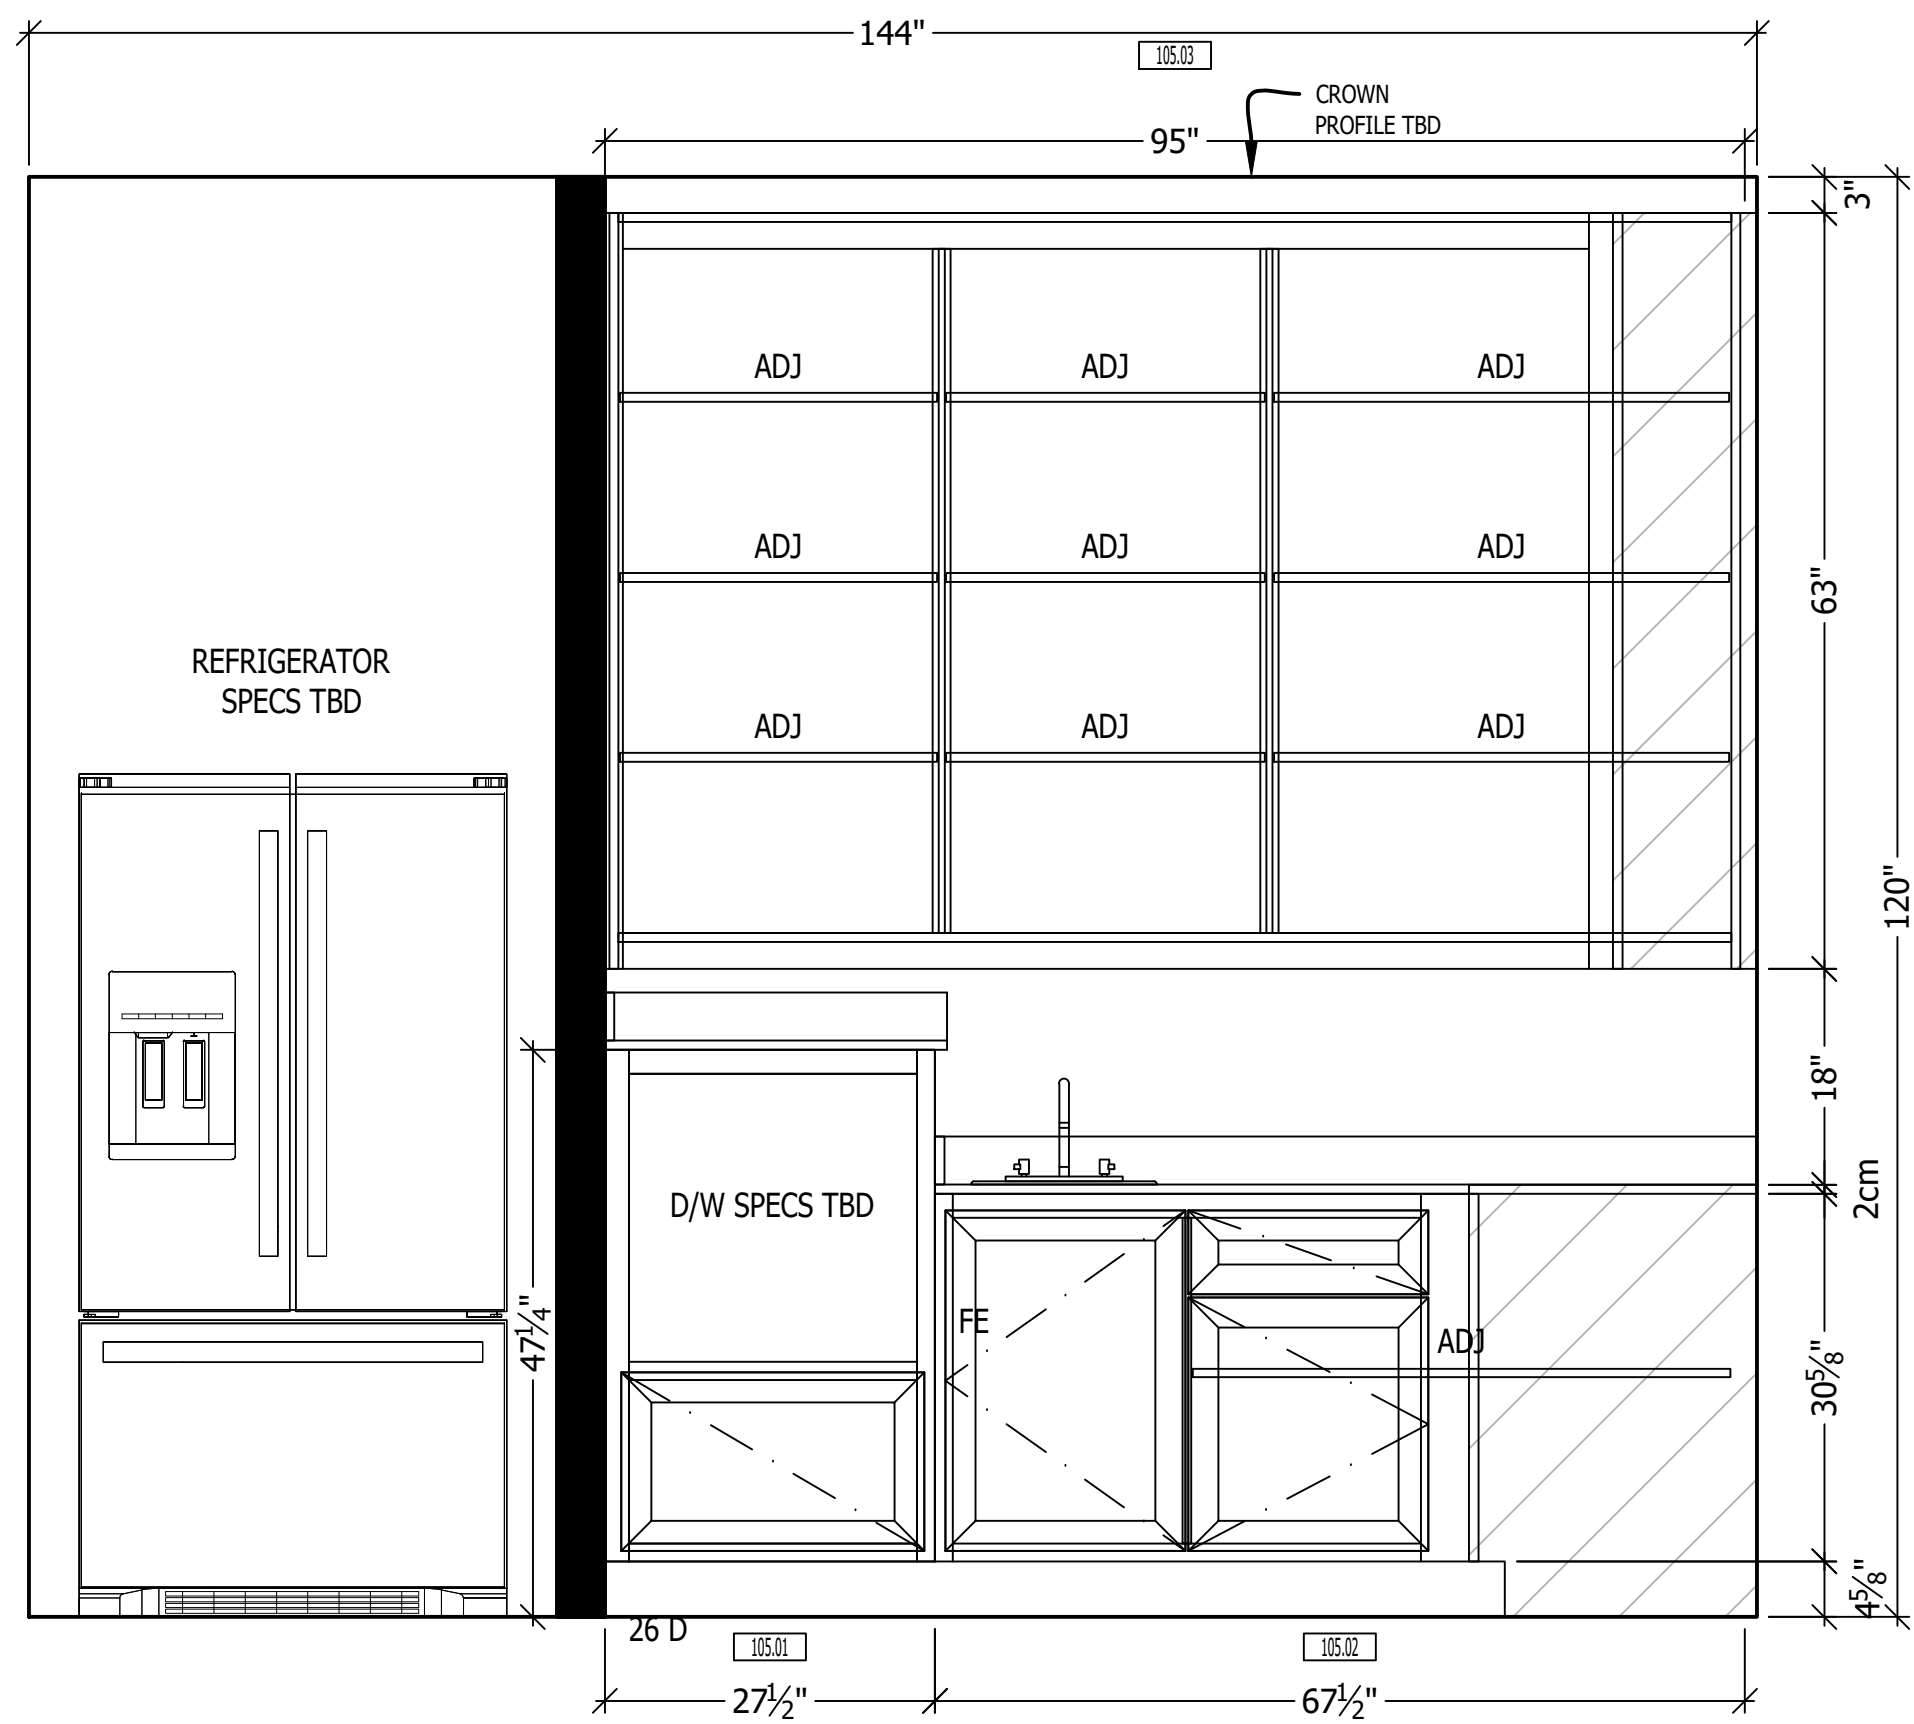


1 ELV SCULLERY 105
Sheet Ref: A1-02

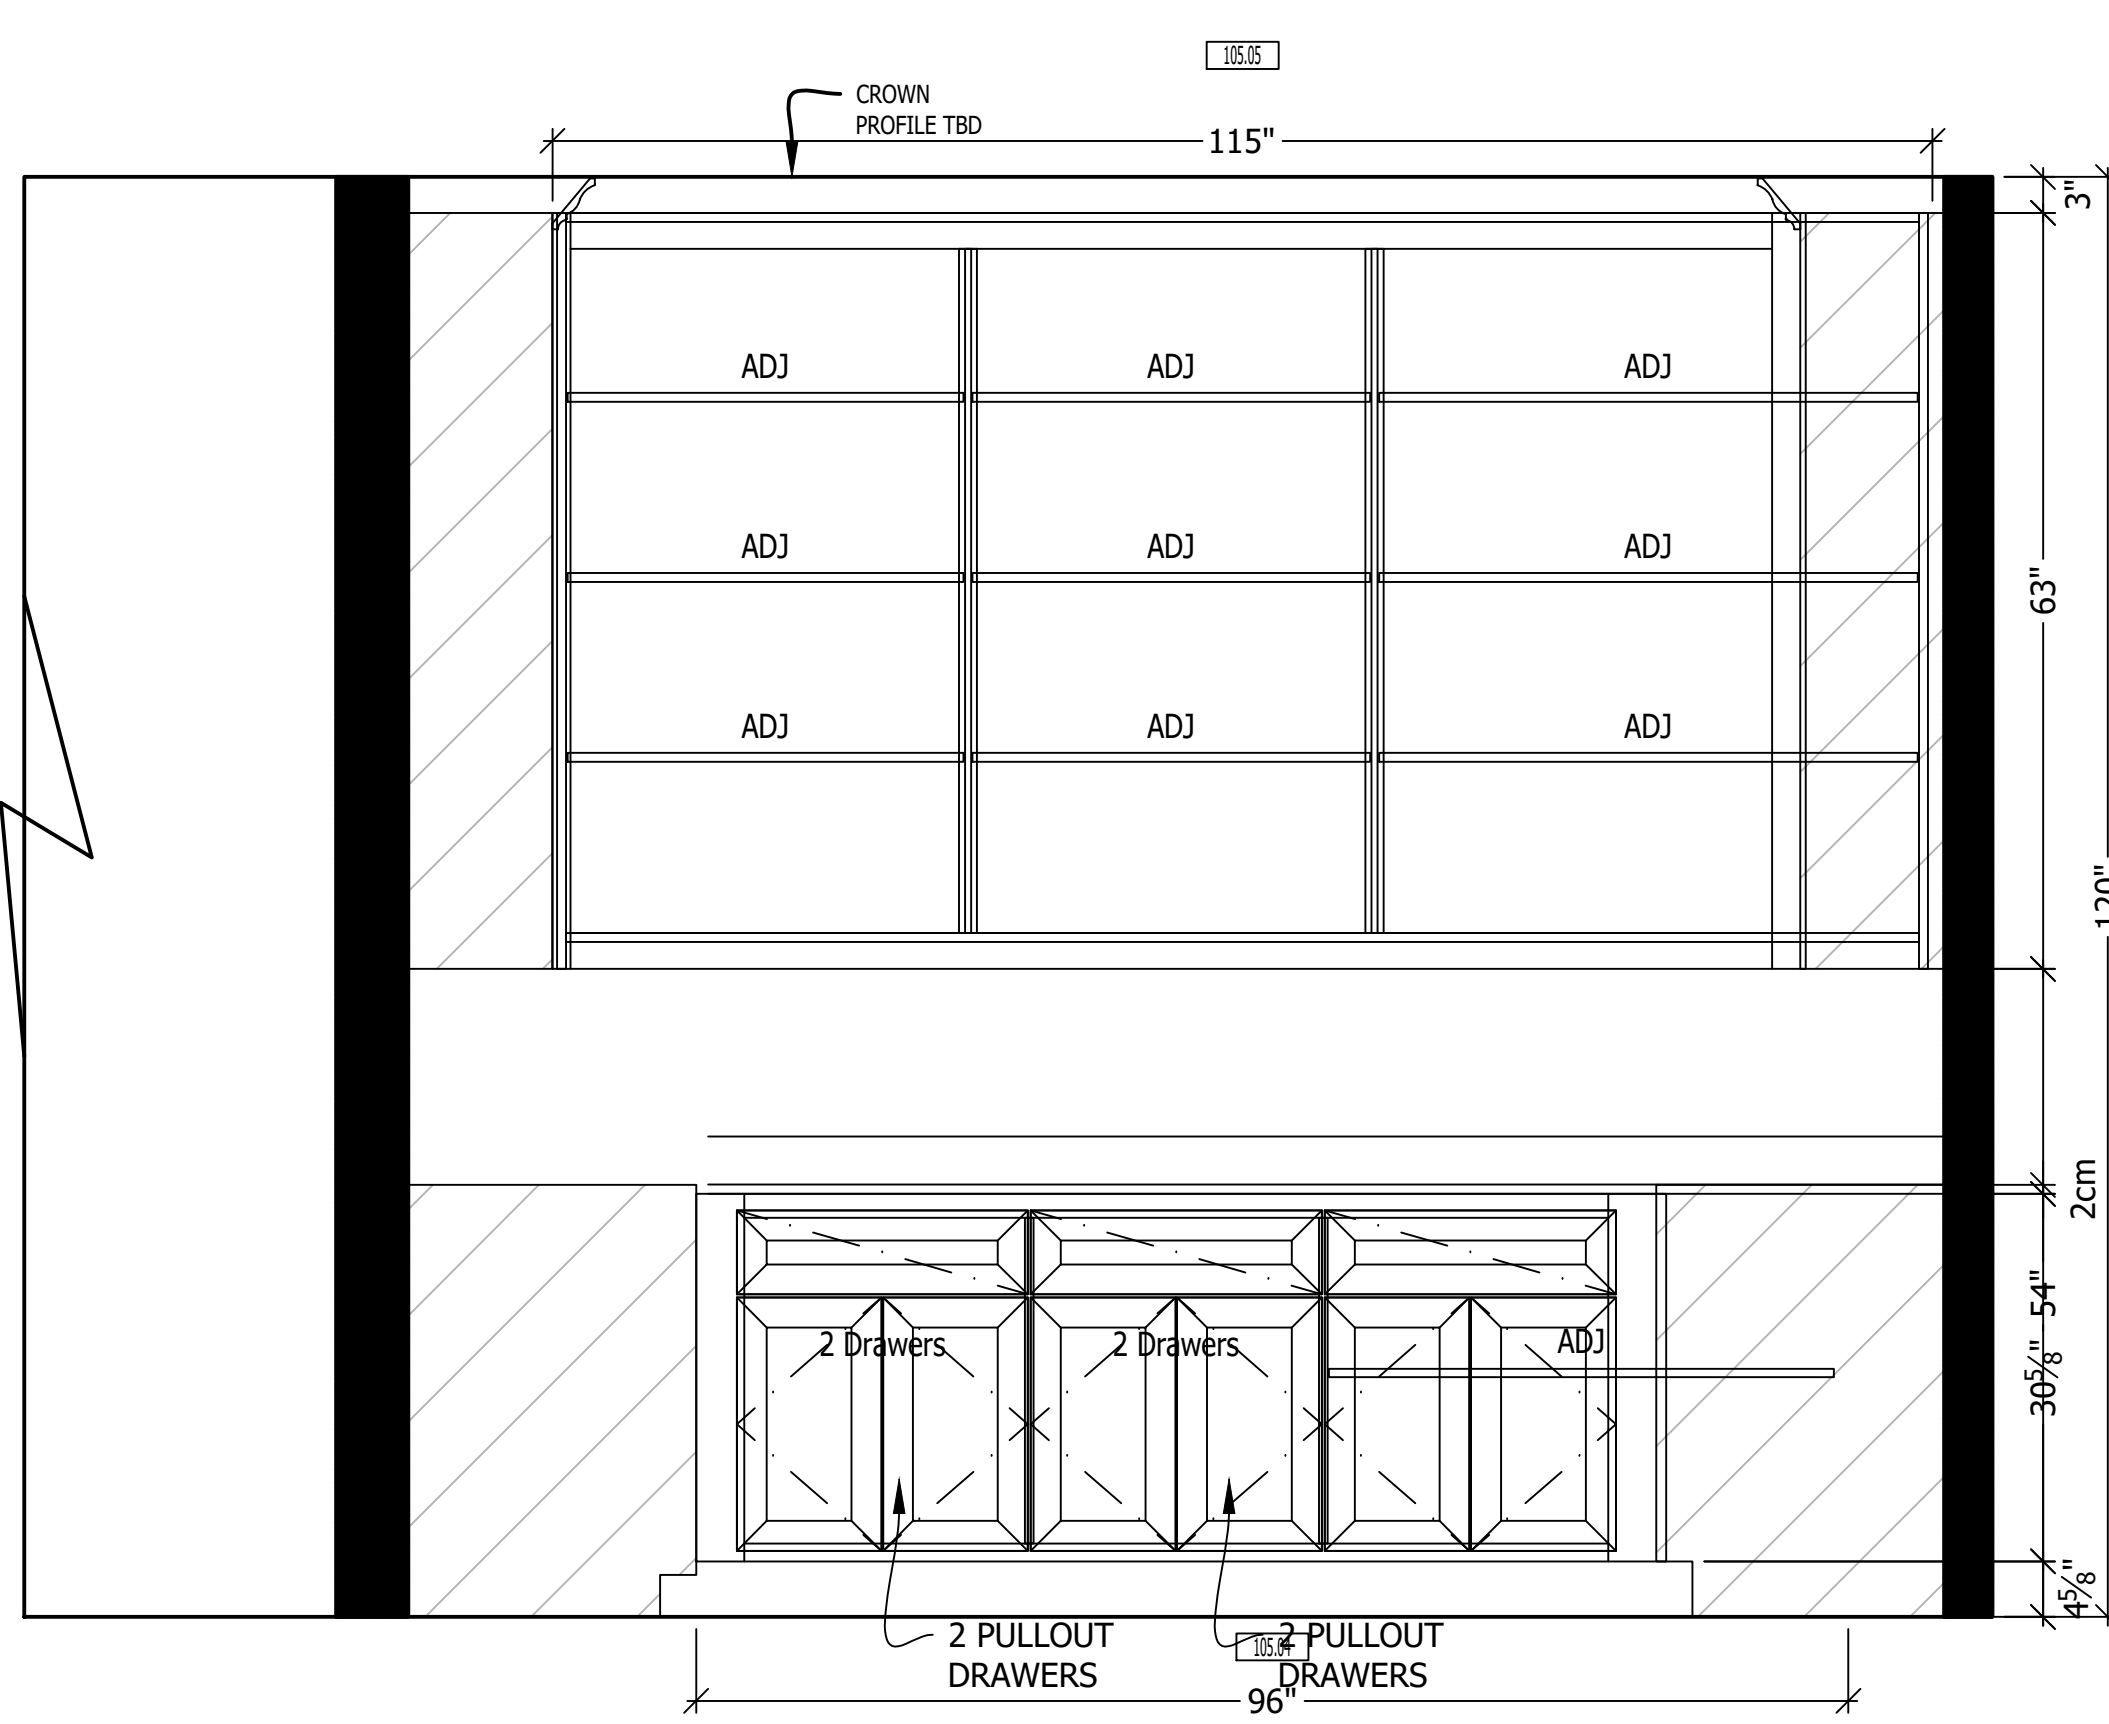


2 ELV SCULLERY 105
Sheet Ref: A1-02

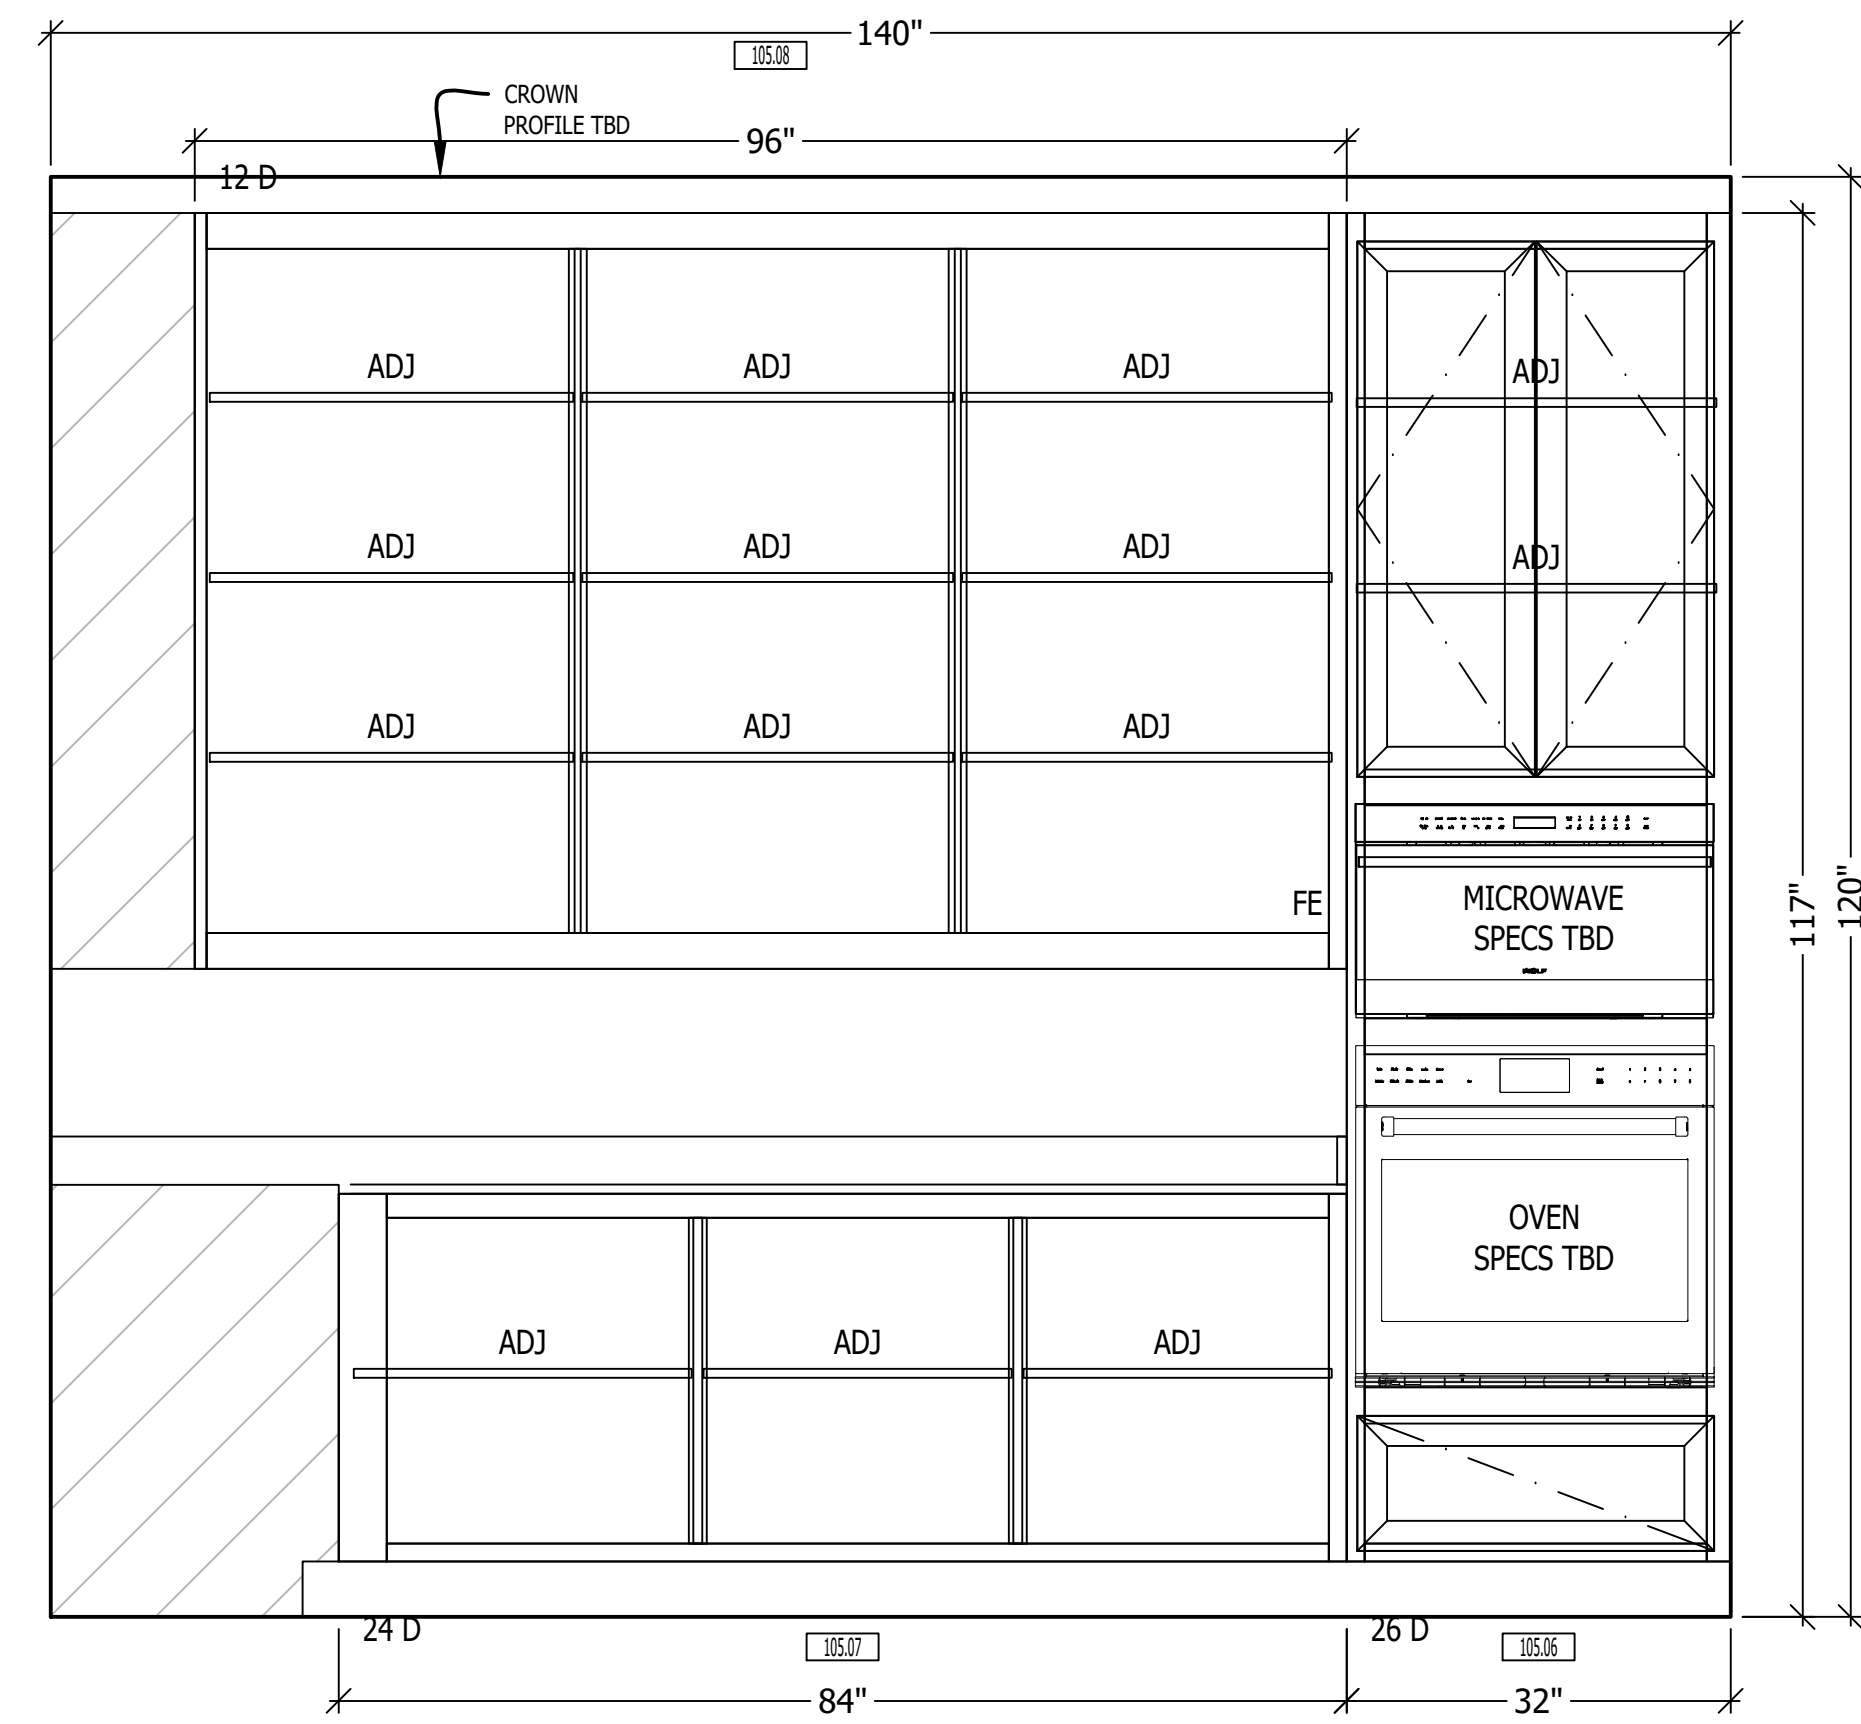


3 ELV SCULLERY 105
Sheet Ref: A1-02

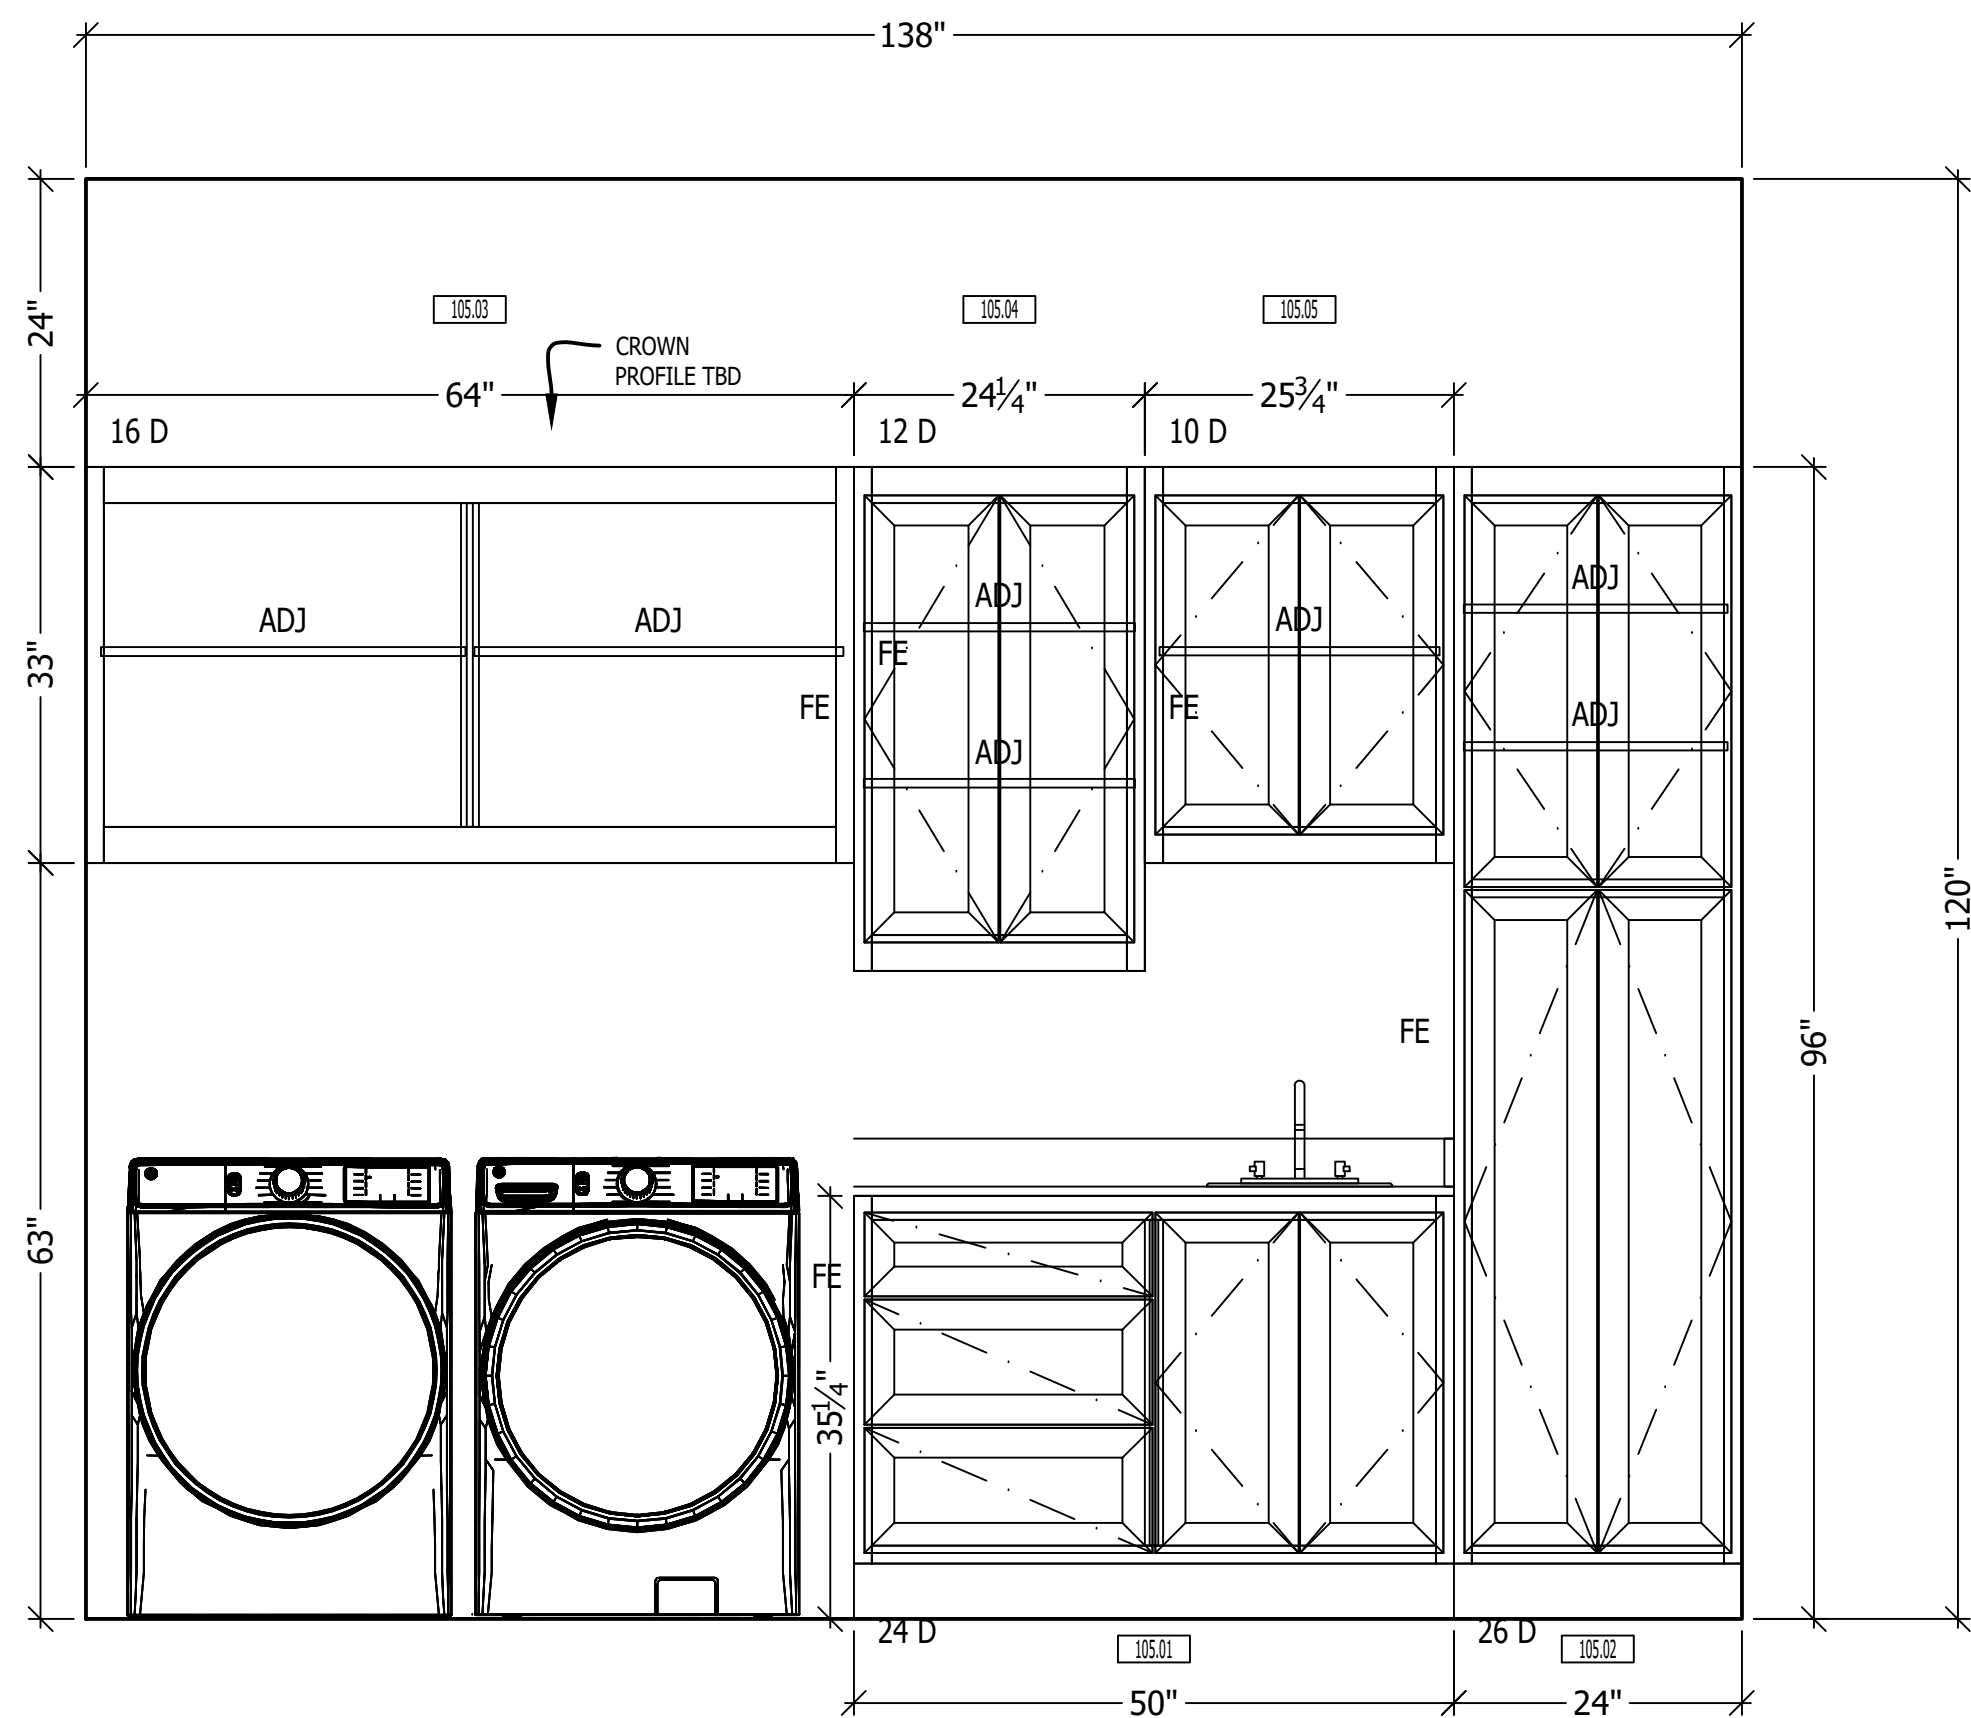


4 ELV UTILITY 106
Sheet Ref: A1-02

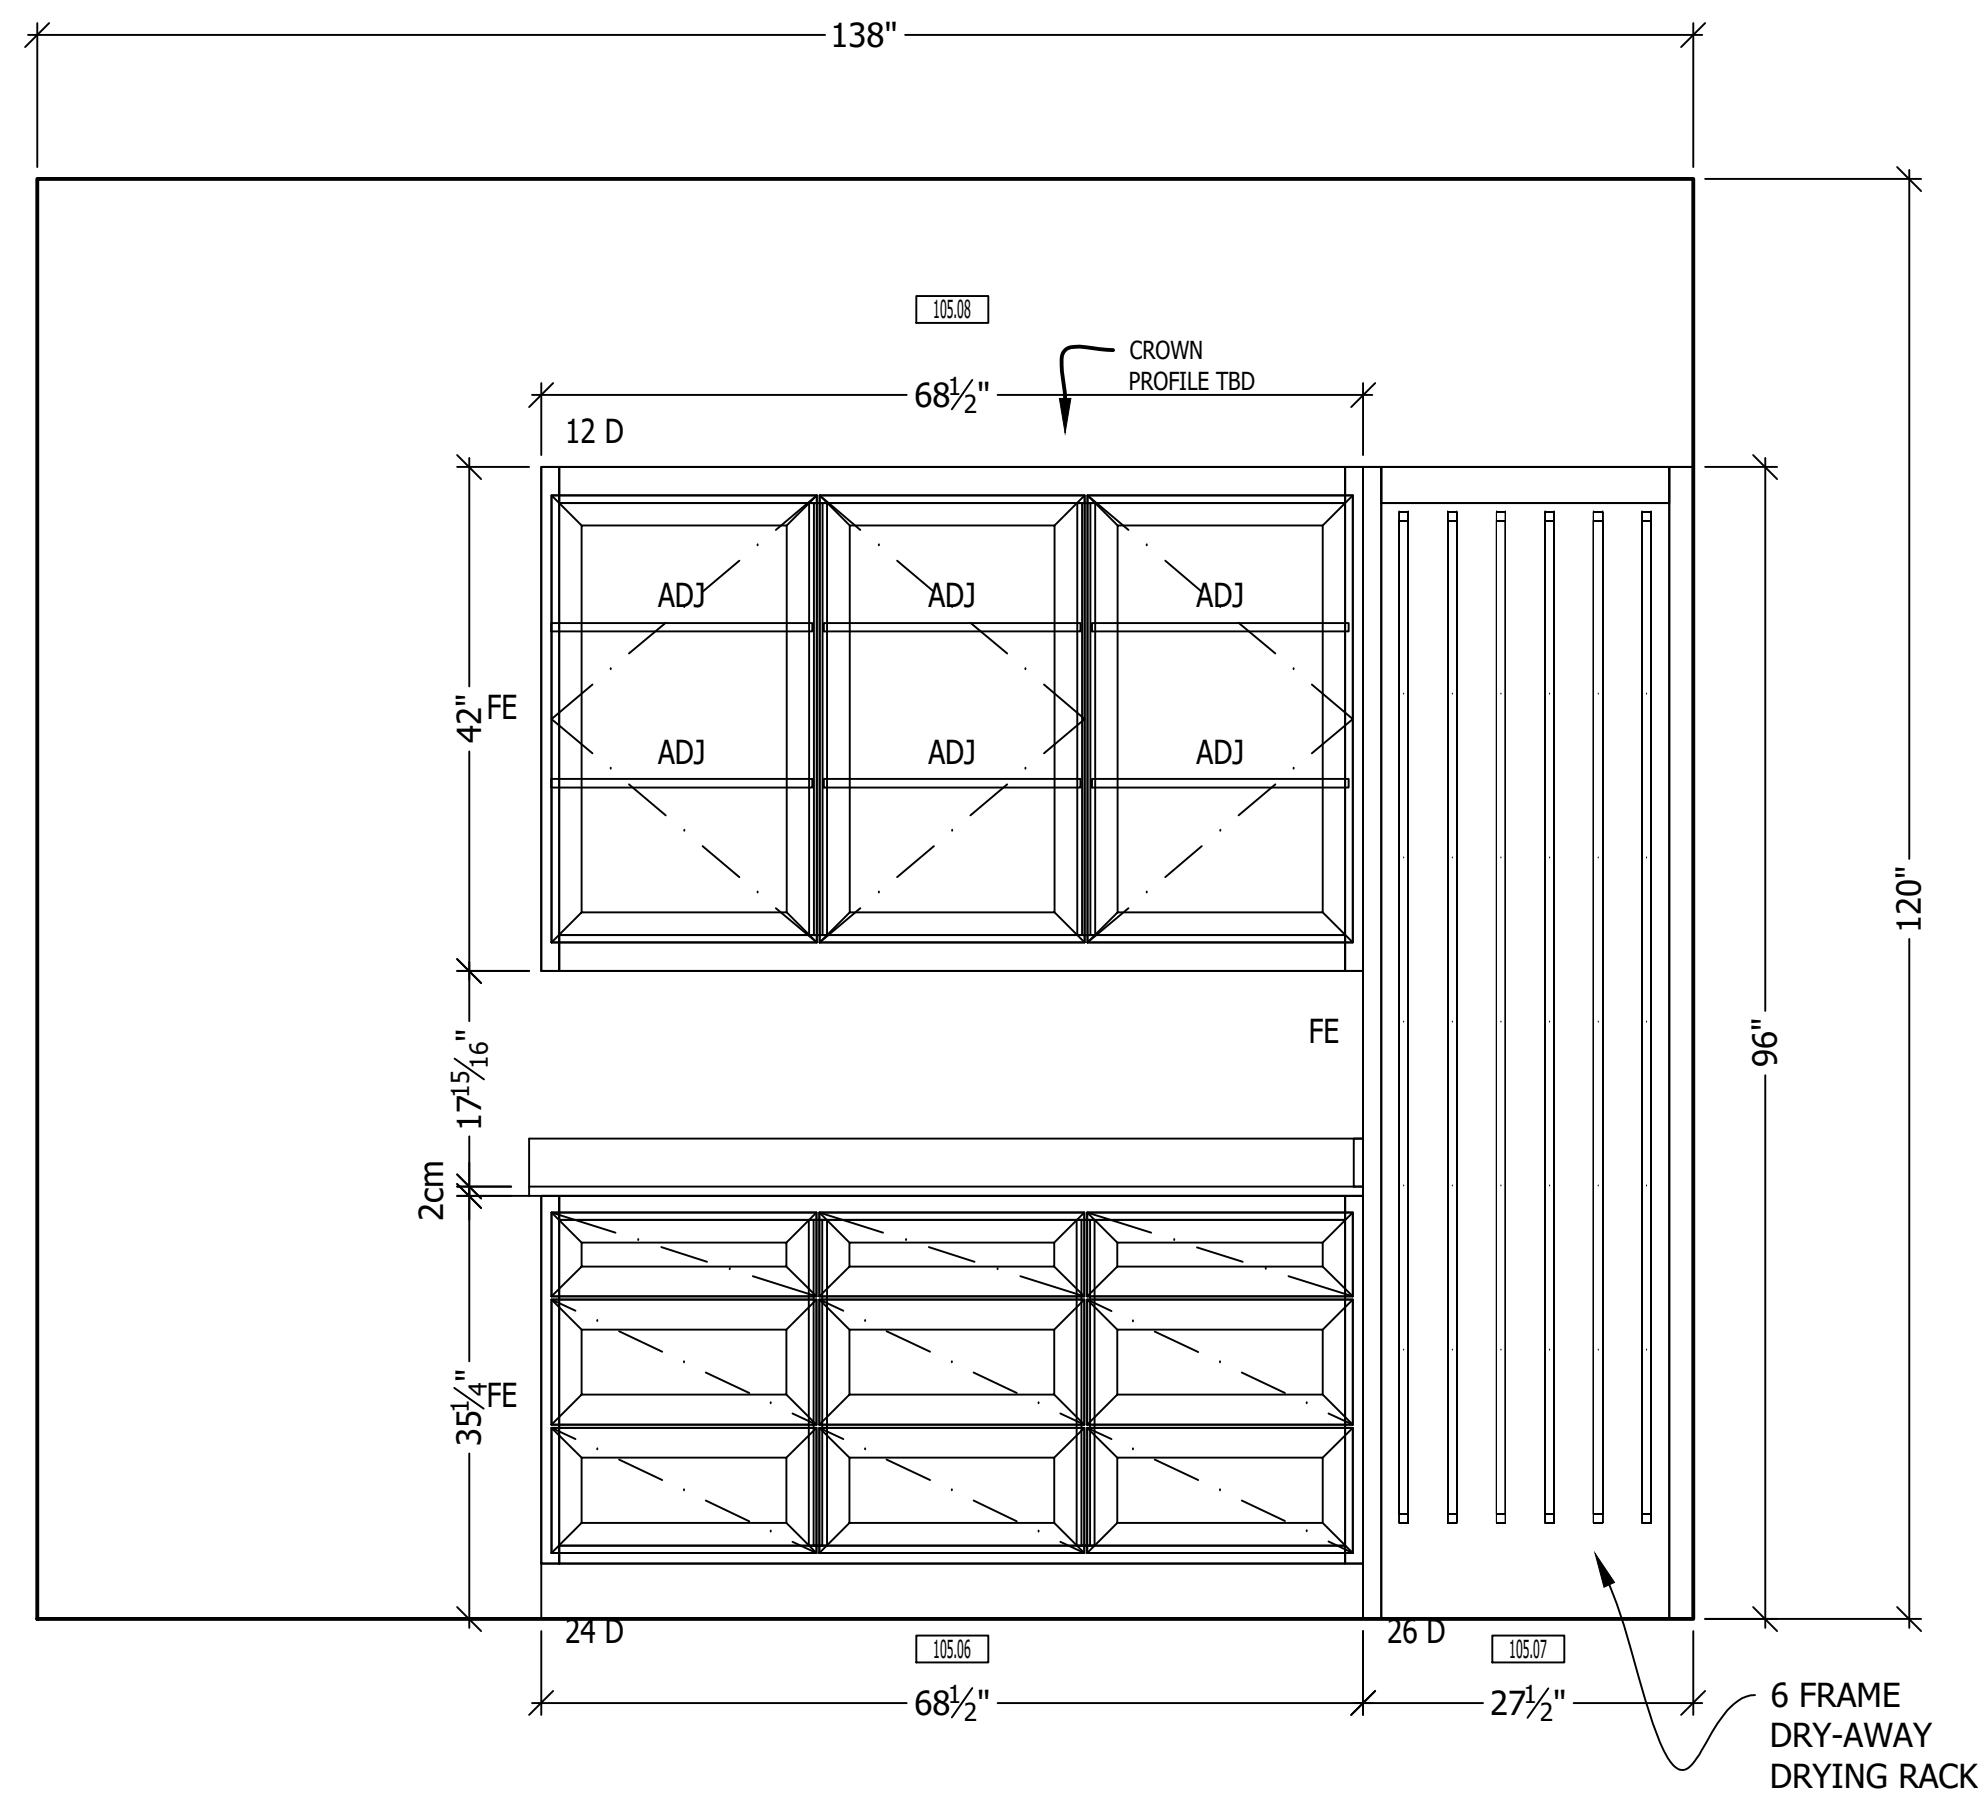

5 ELV UTILITY 106
Sheet Ref: A1-02

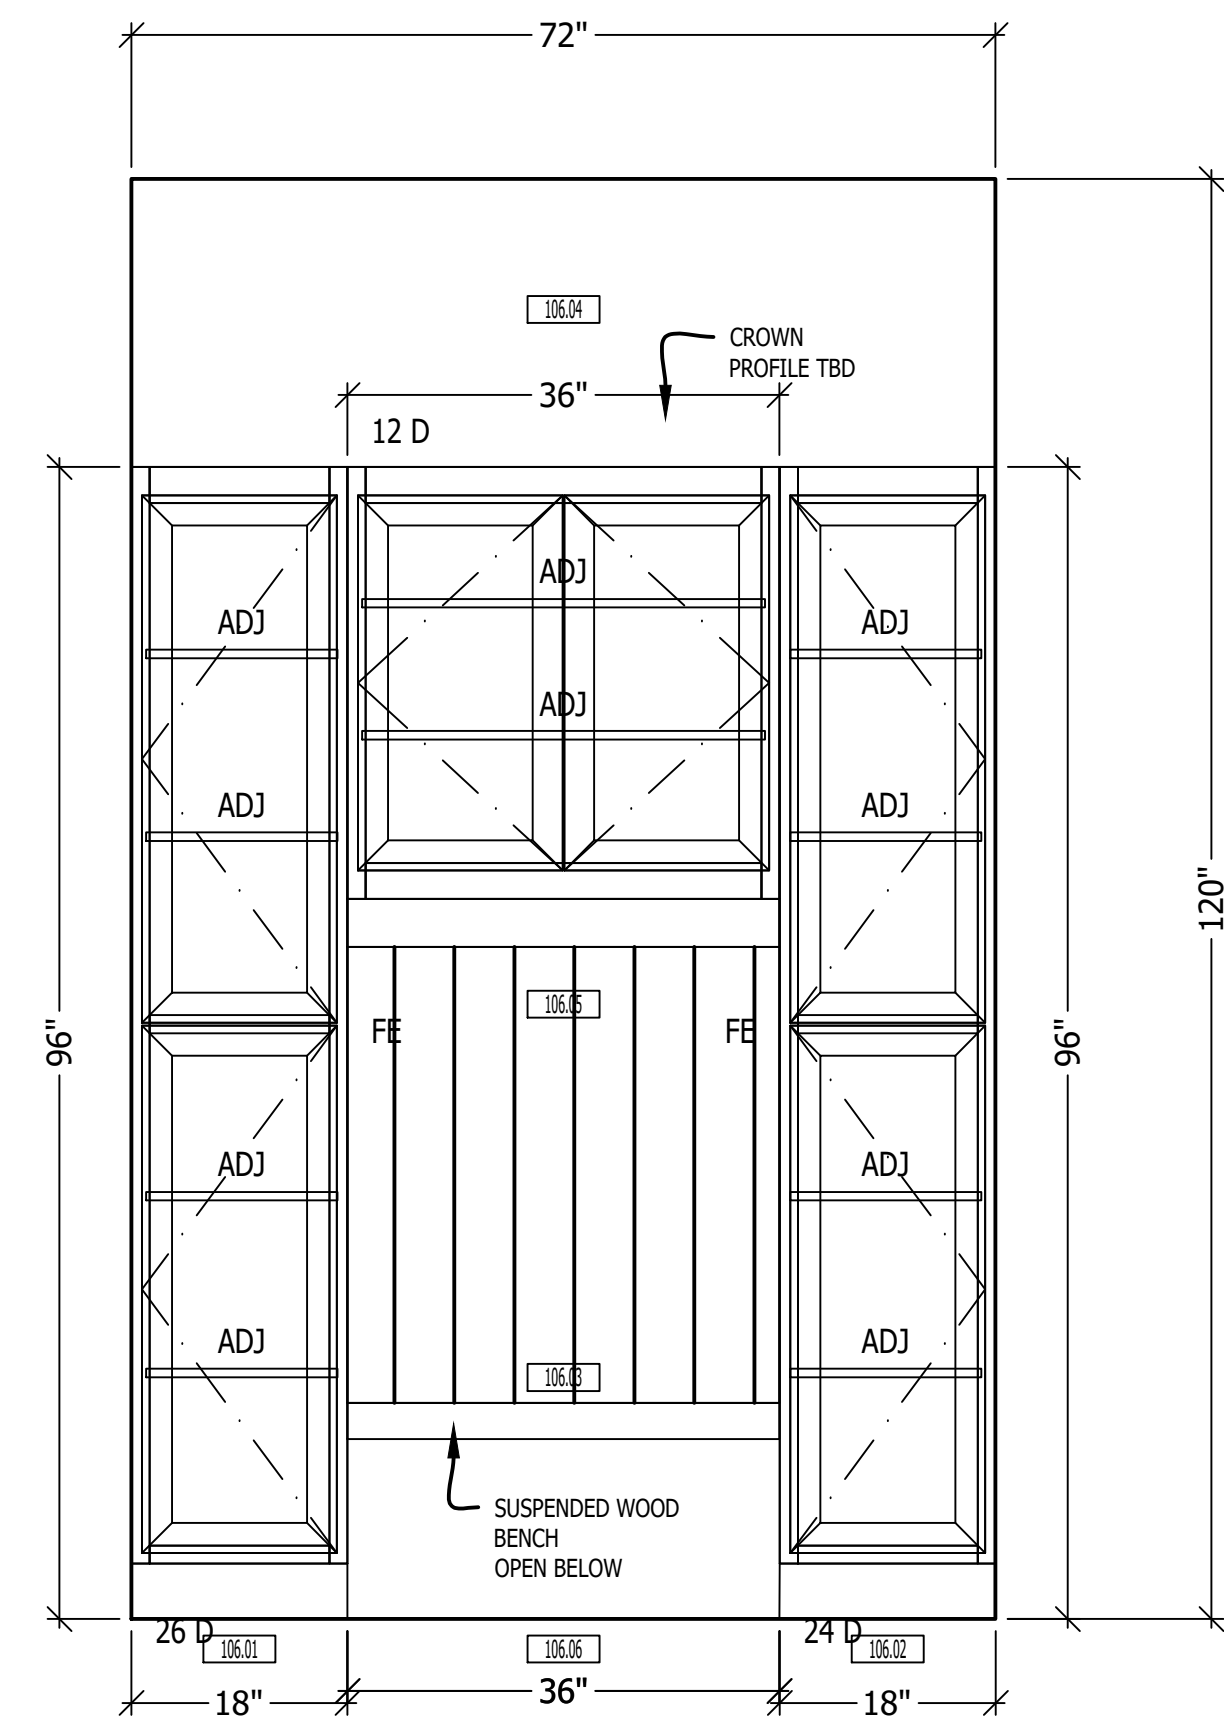

6 ELV DROP ZONE 107
Sheet Ref: A1-02

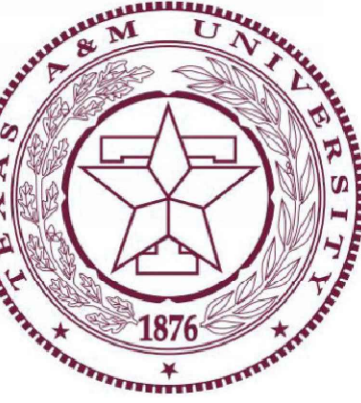


TAMU

Project Title: 26-024 Caldwell Residence

Project Number:
Project Address:
Project Phone:
Project E-Mail:
Contractor:
Sheet Title:


REVISIONS:			
No.	Date:	By:	Description:
1			
2			
3			
4			
5			
6			

Scale	3/4" = 1'
Date Issued	9.4.2026
Sheet Number	A2-02

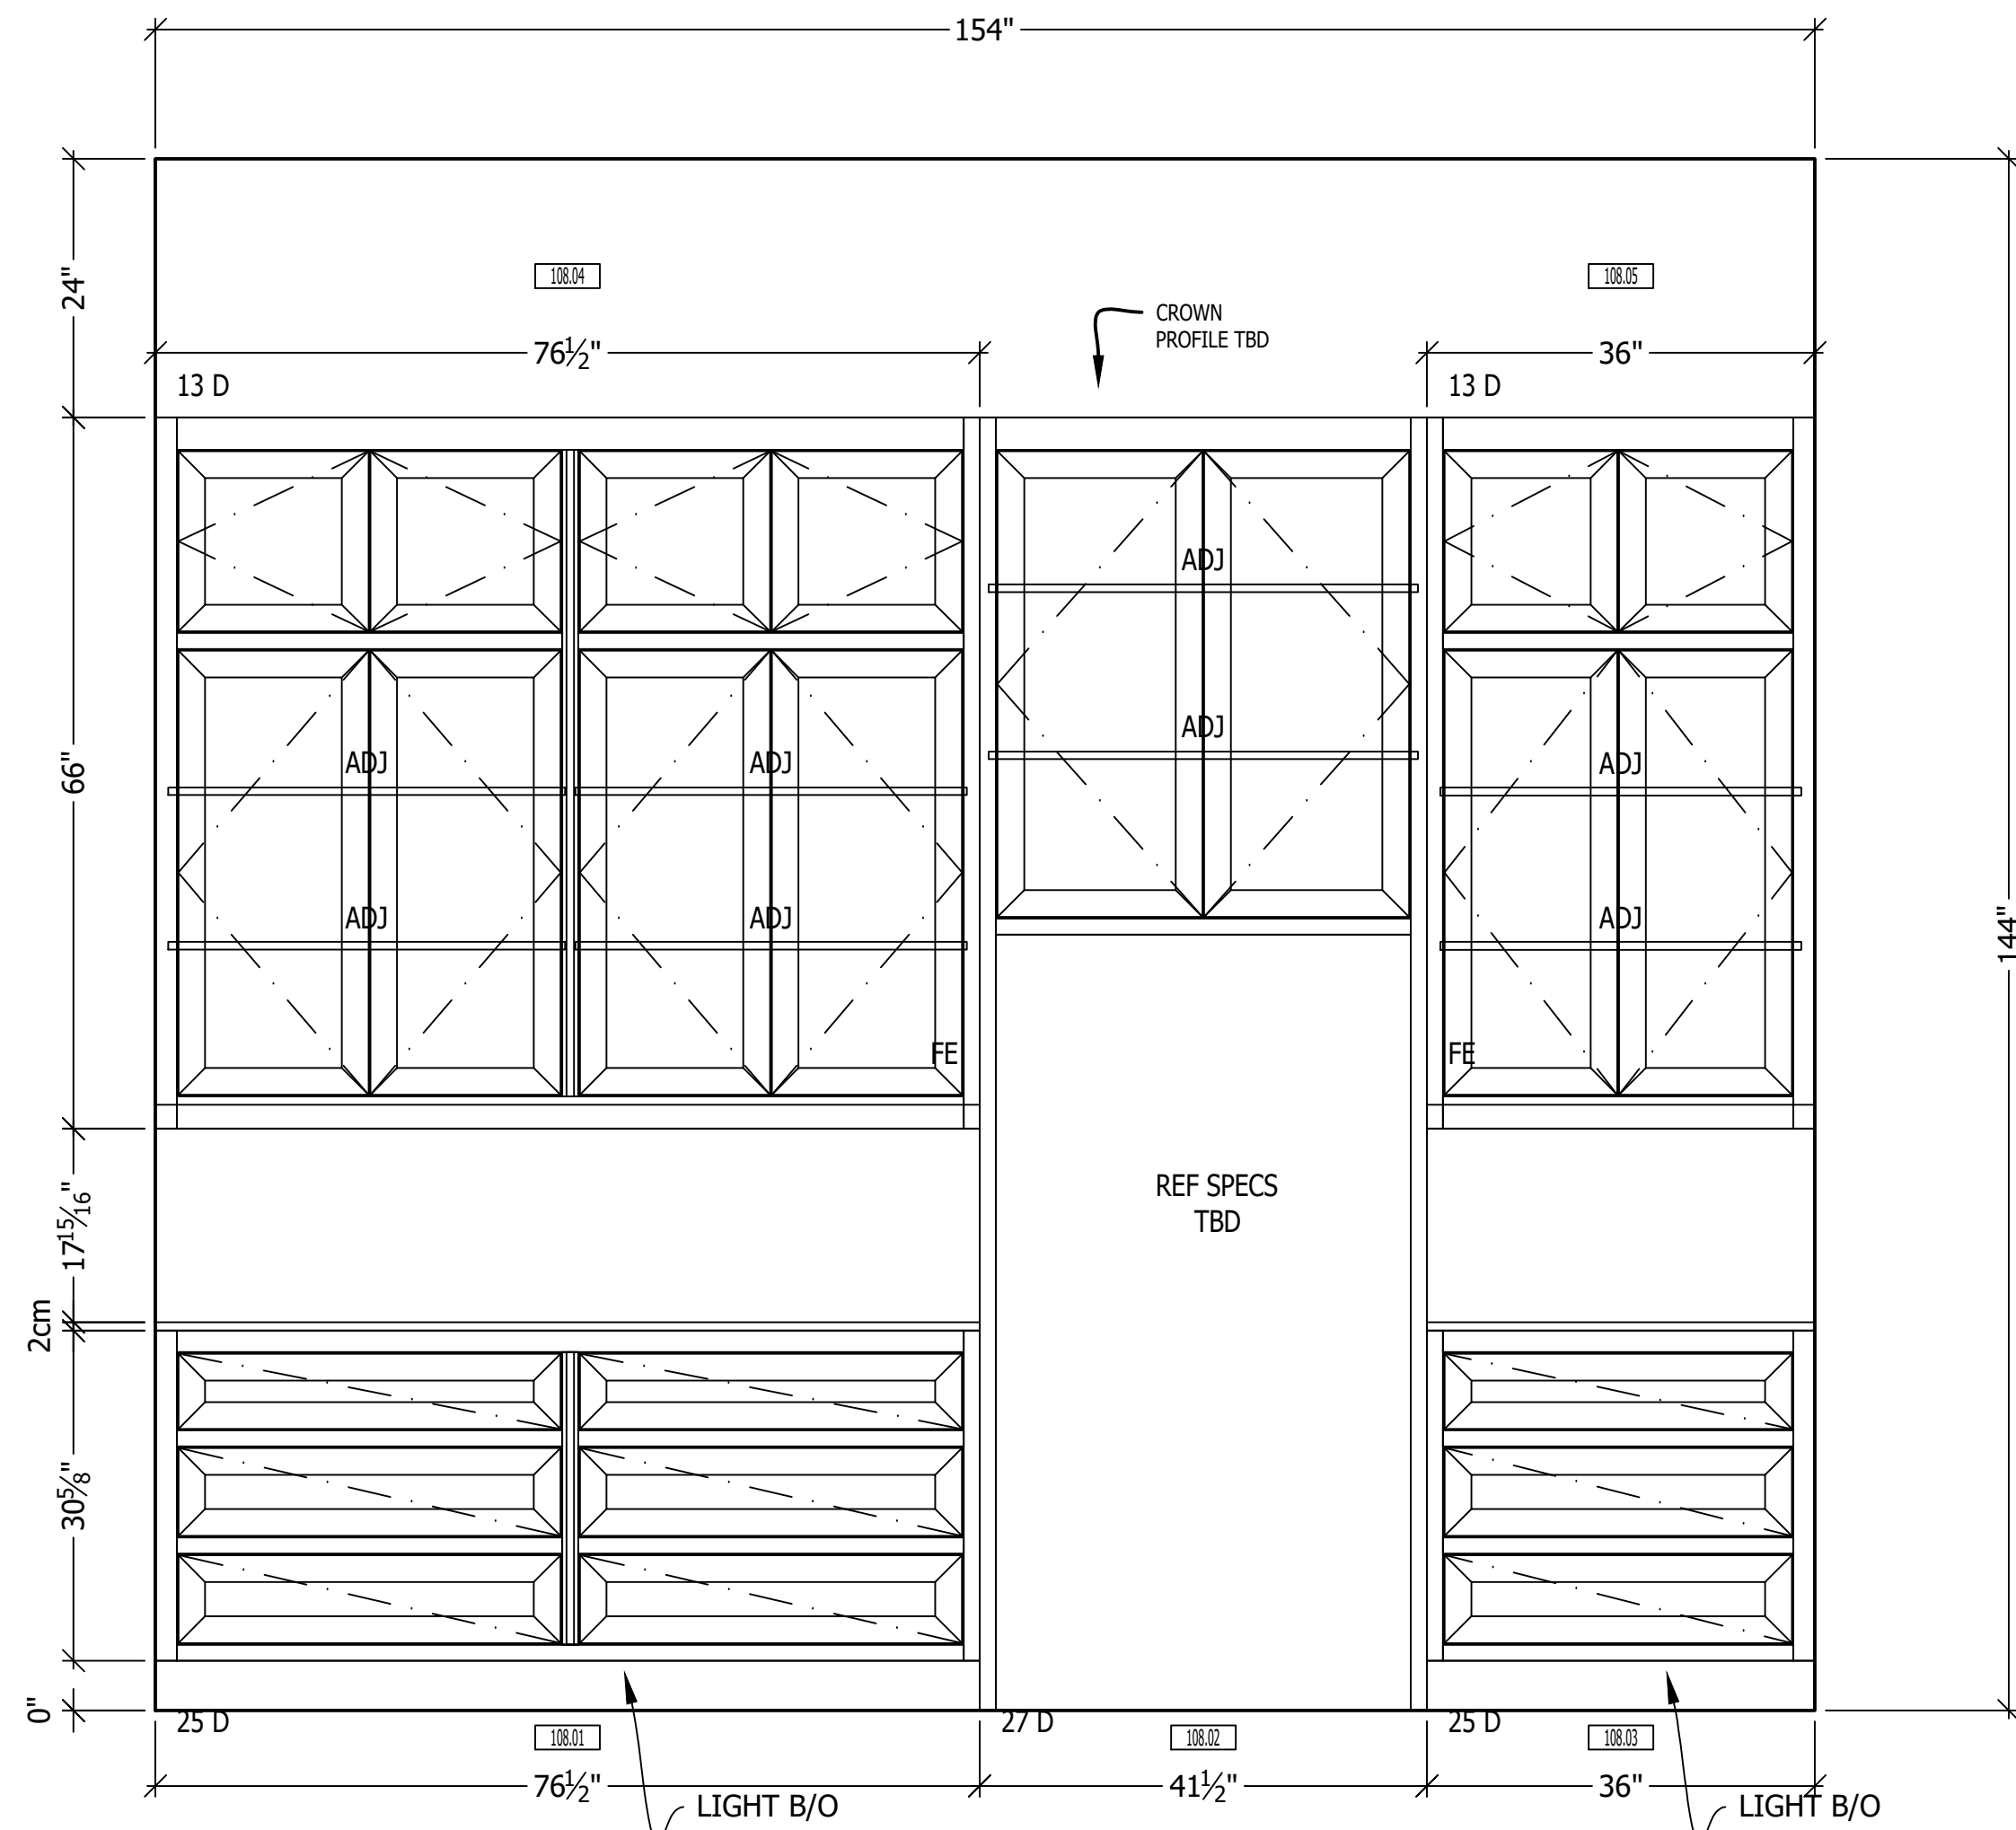


1 ELV KITCHEN 108

Sheet Ref: A1-03

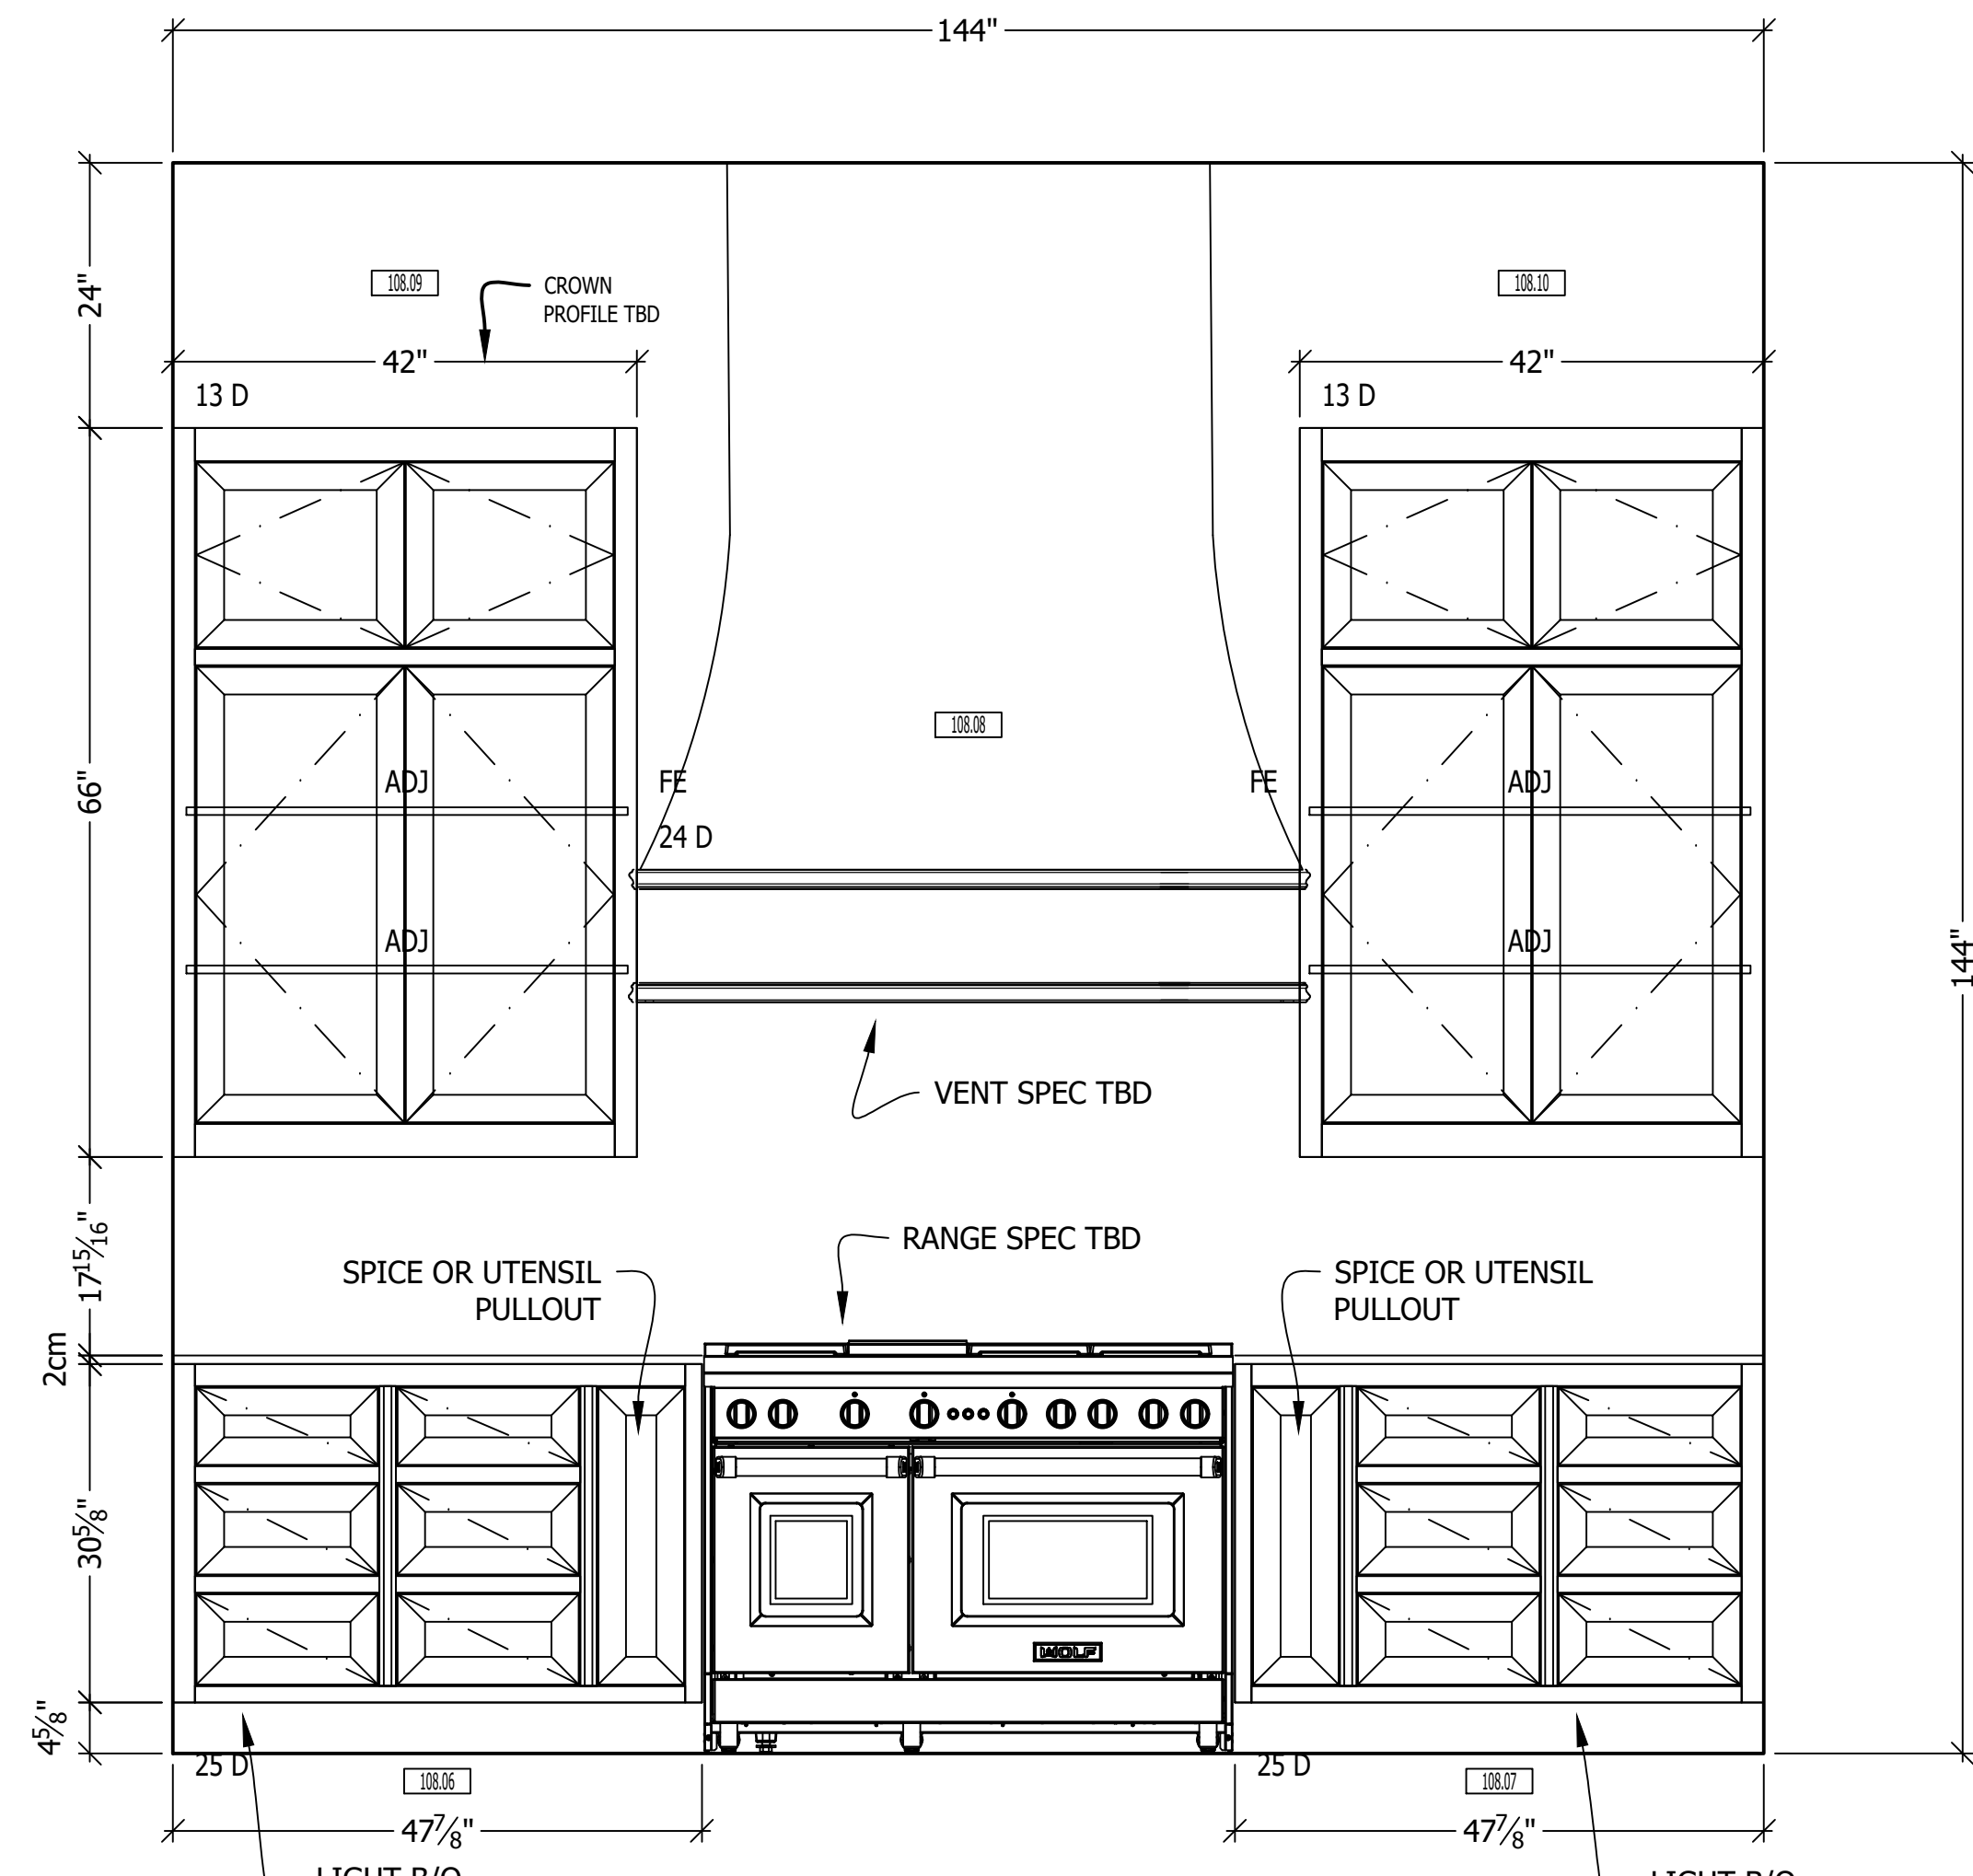


2 ELV KITCHEN 108

Sheet Ref: A1-03

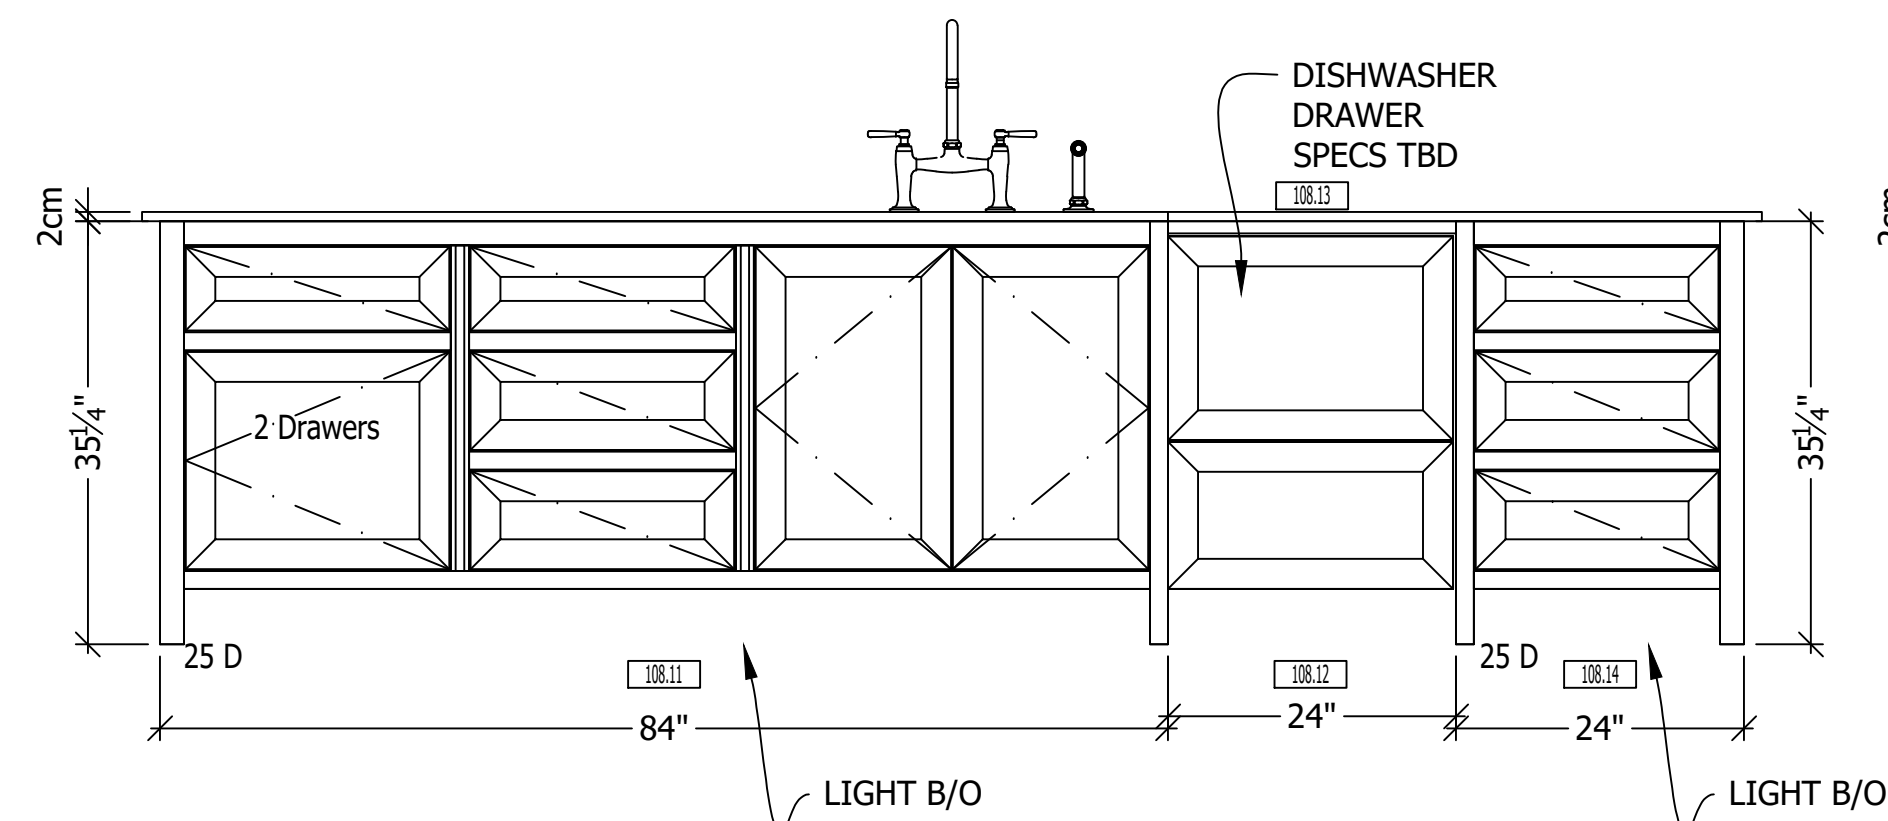


3 ELV KITCHEN 108

Sheet Ref: A1-03

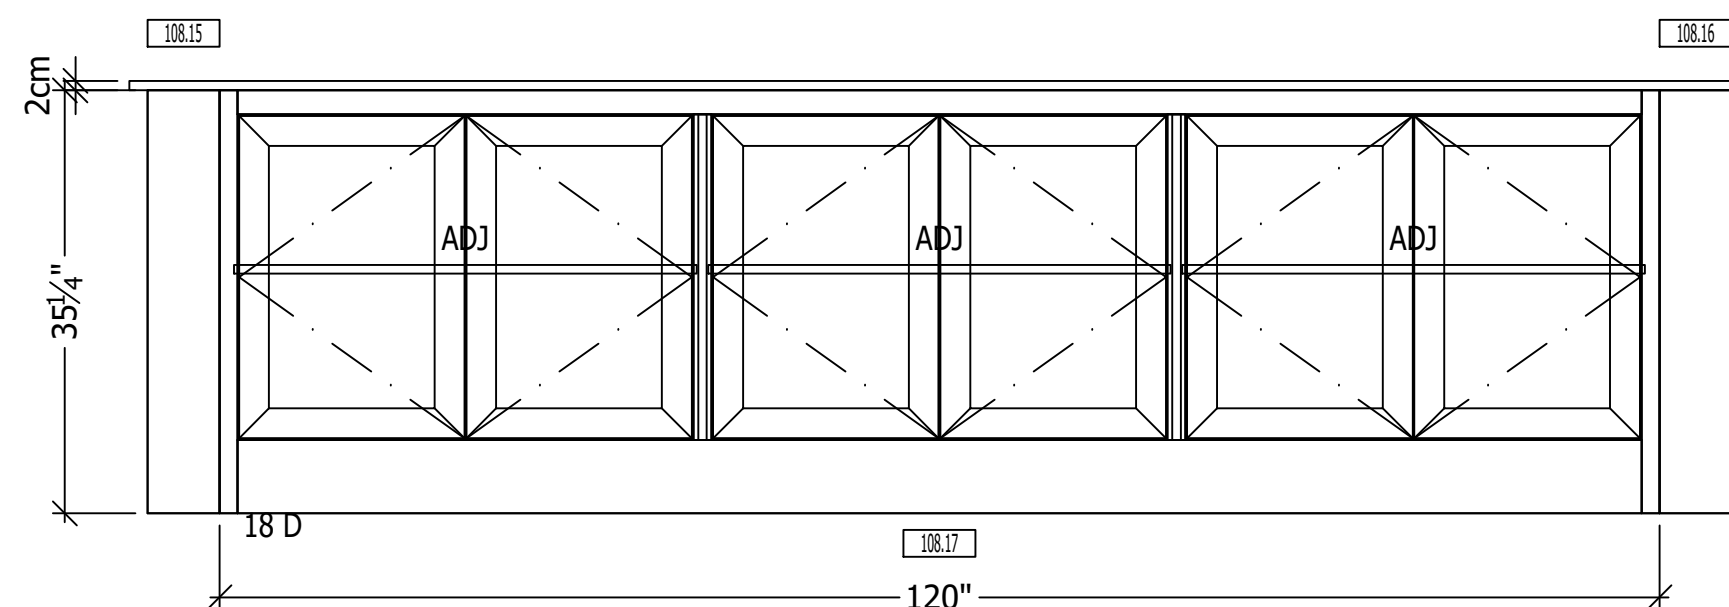


4 ELV KITCHEN 108


Sheet Ref: A1-03

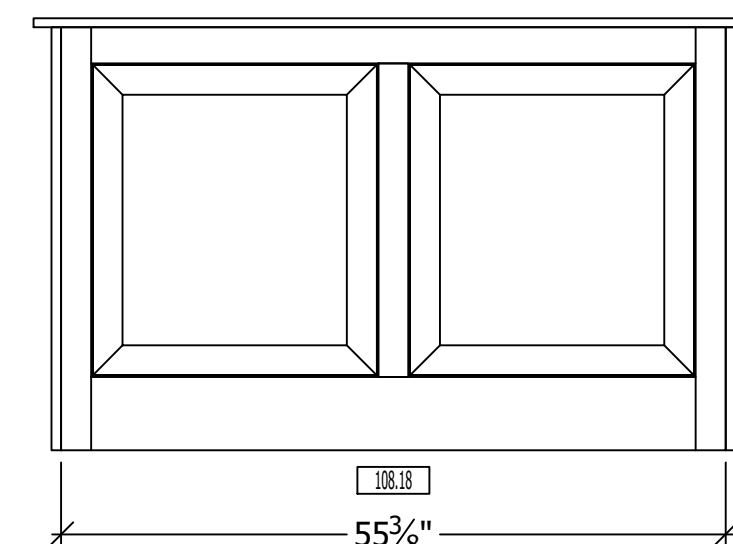

5 ELV KITCHEN 108

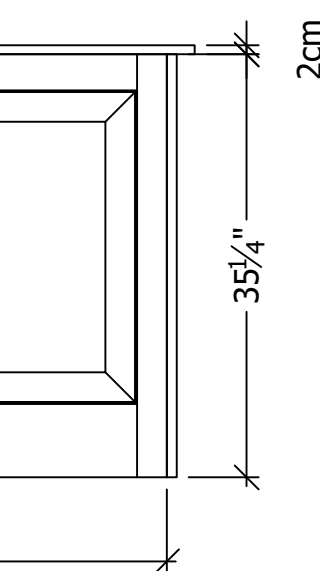

Sheet Ref: A1-03

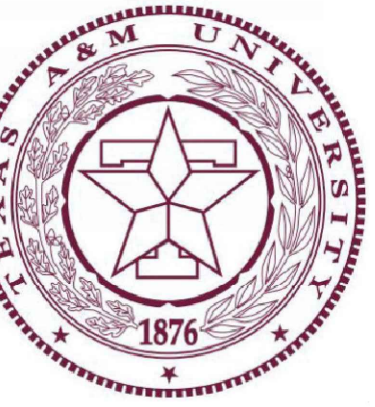


TAMU

26-024 Caldwell Residence


Project Title:
Project Number:
Project Address:
Project Phone:
Project E-Mail:
Contractor:
Sheet Title:

REVISIONS:			
No.	Date:	By:	Description:
1			
2			
3			
4			
5			
6			
7			
8			


Scale	3/4" = 1'
Date Issued	9.4.2026
Sheet Number	A2-03

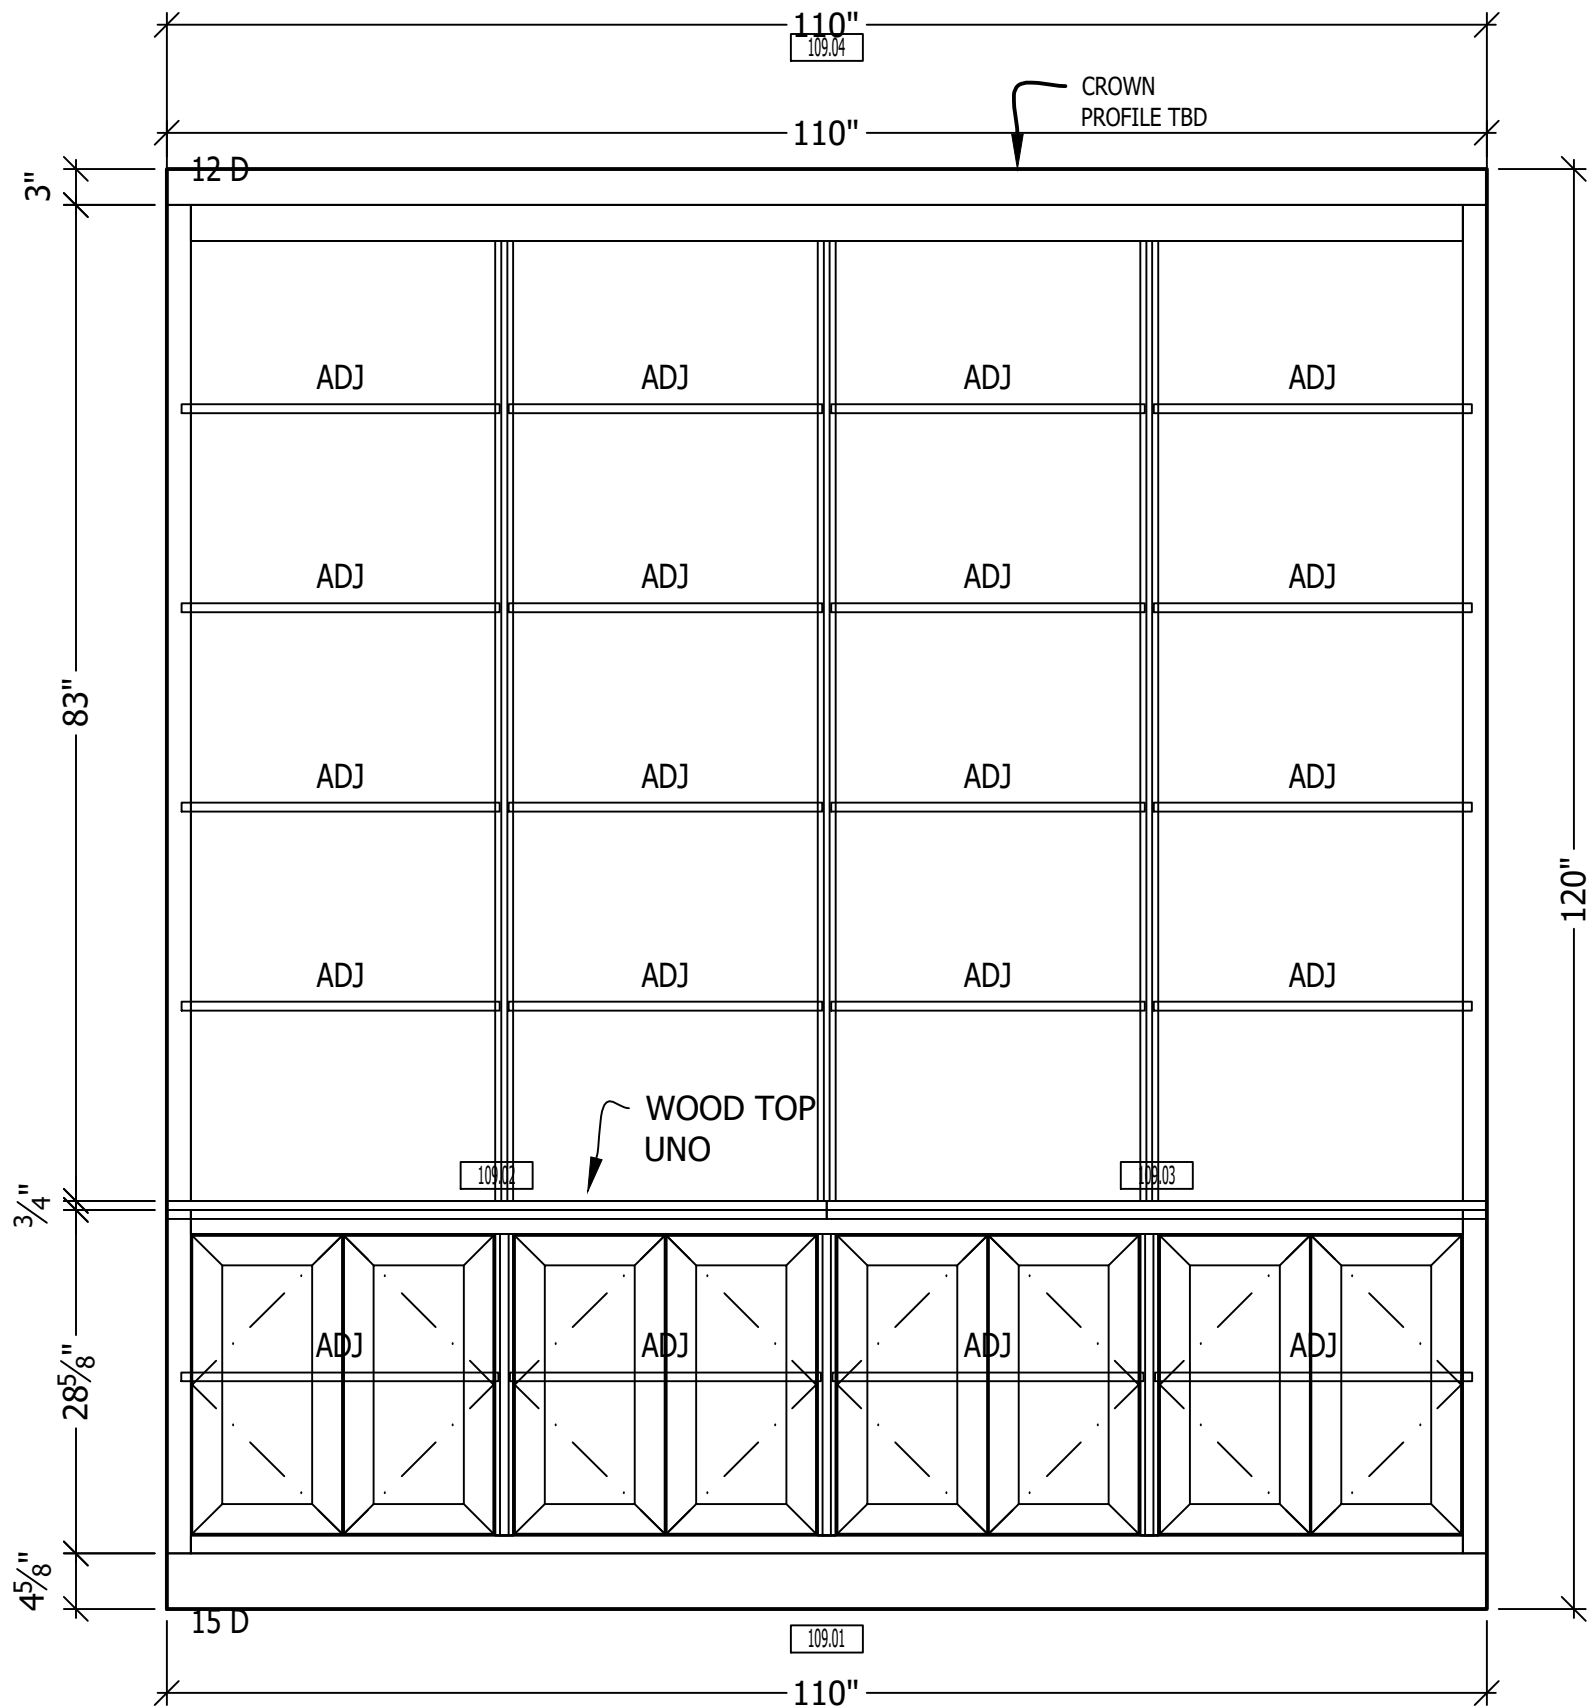


1 ELV LIBRARY 109
Sheet Ref: A1-03

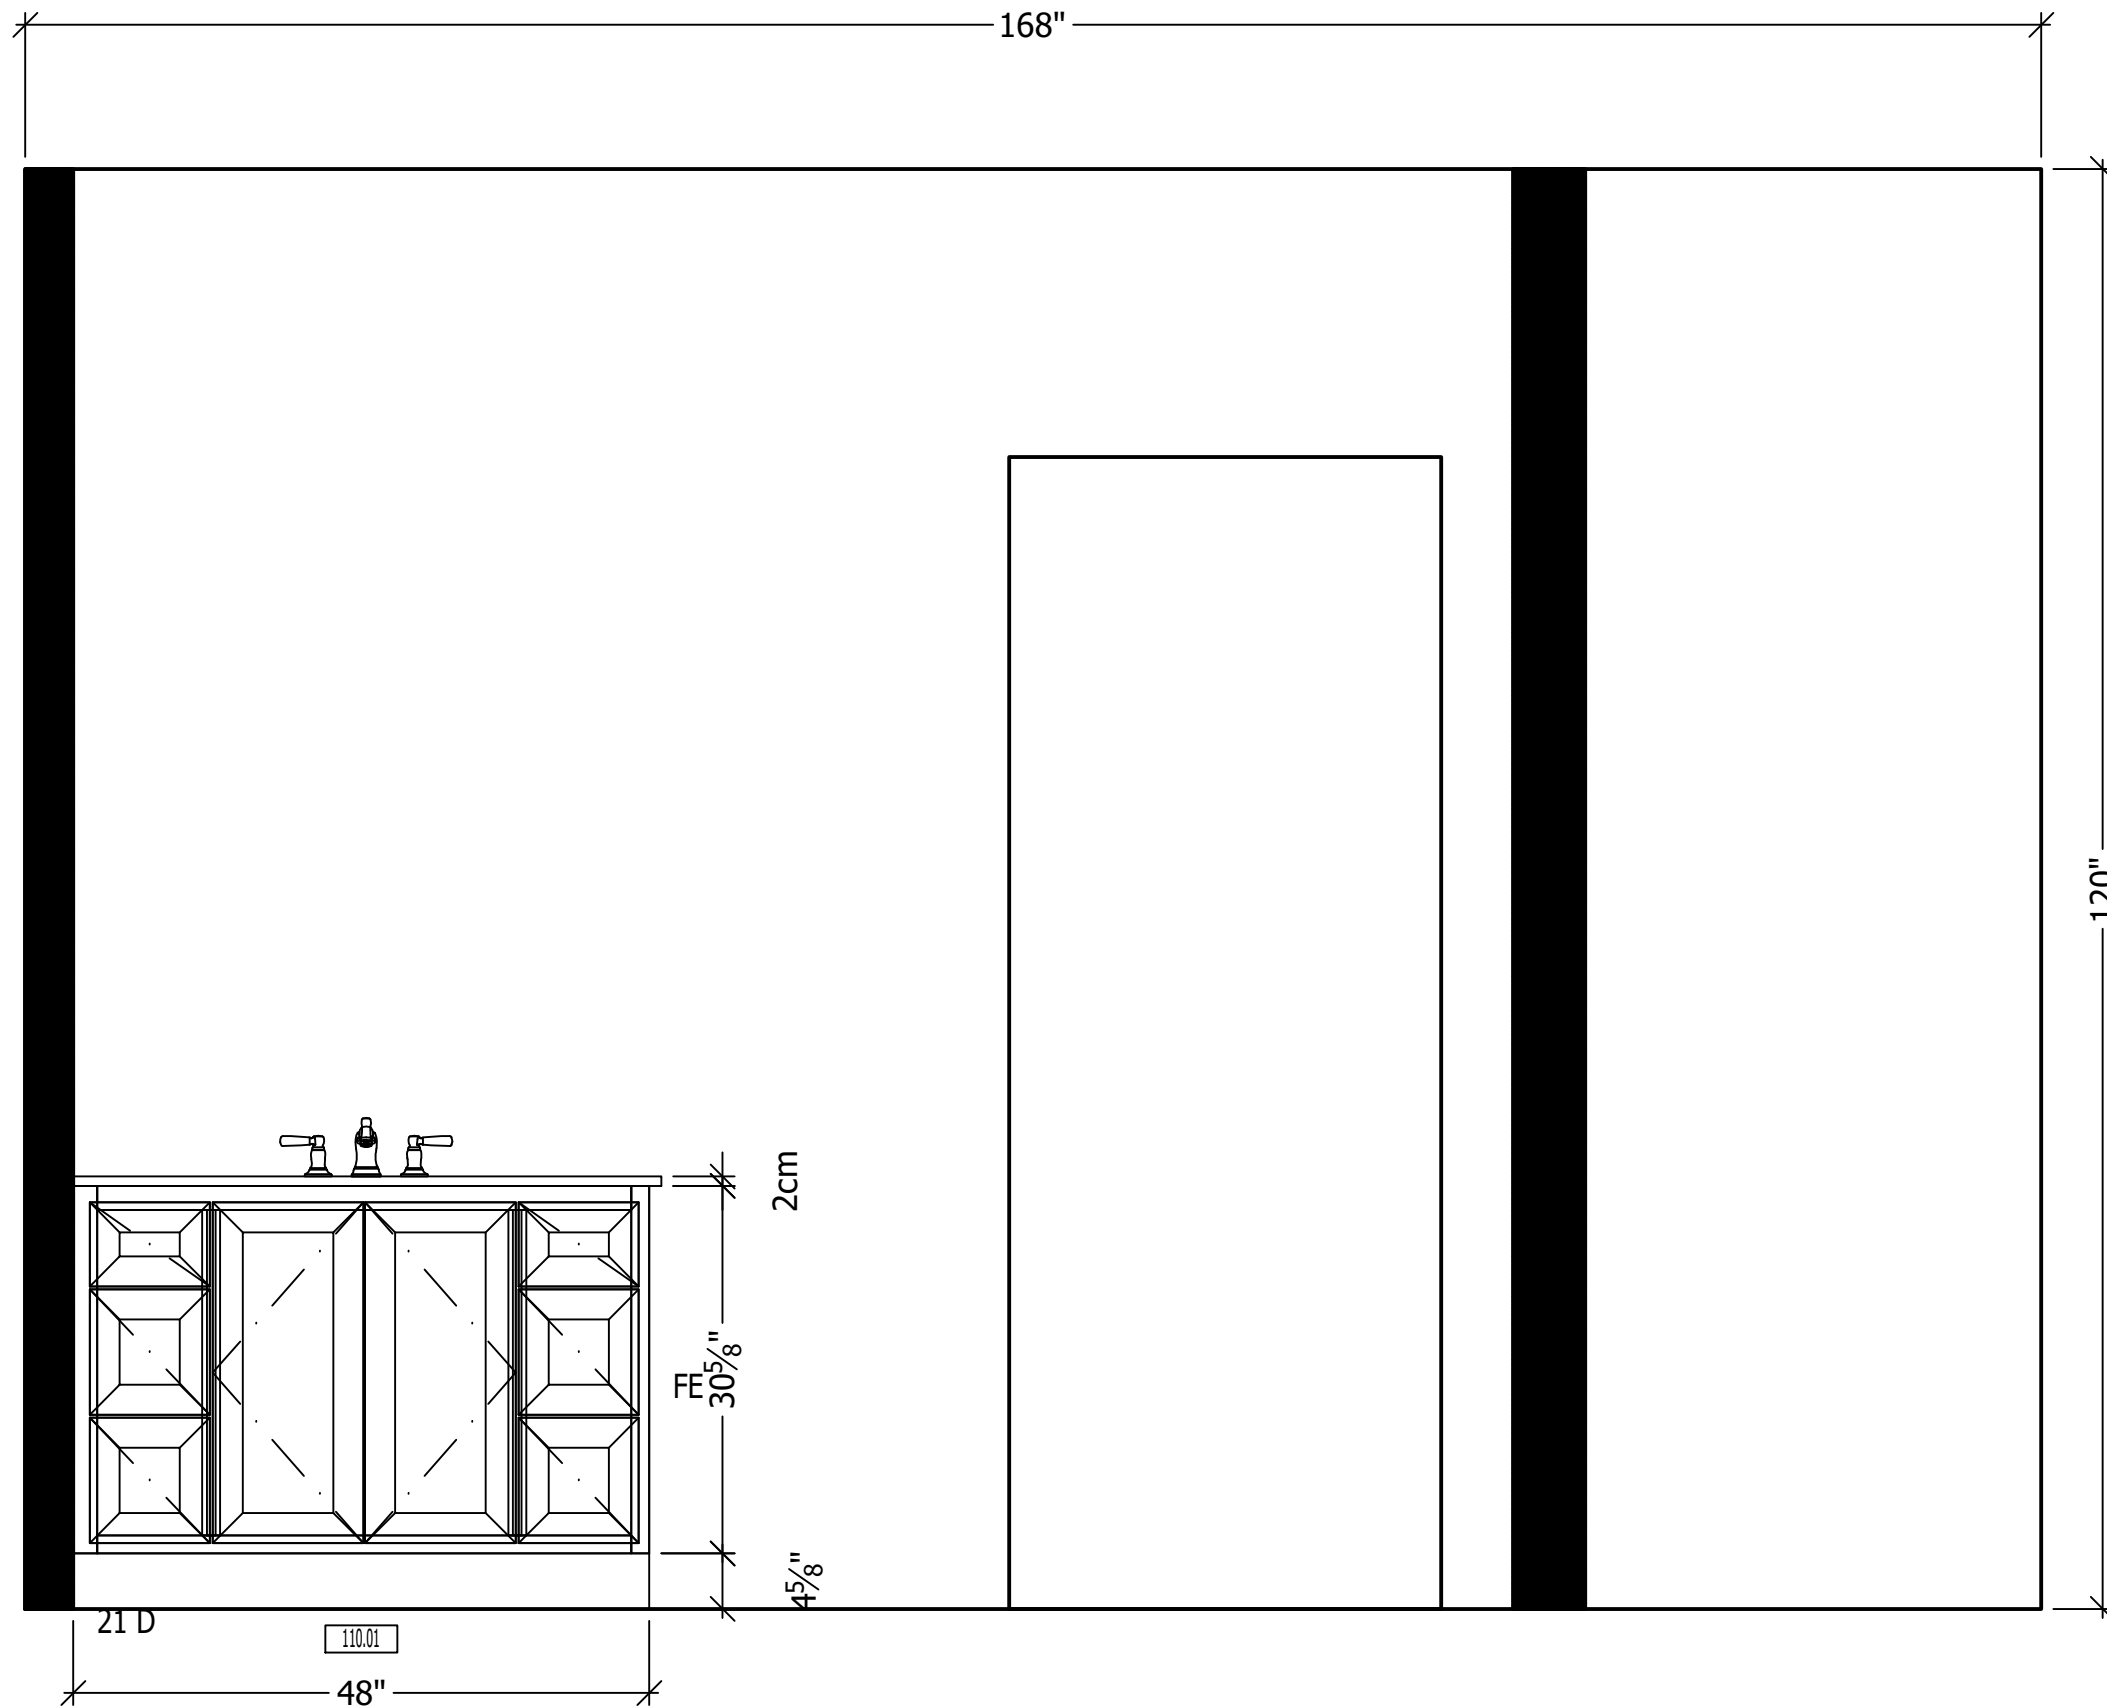


2 ELV BATH 2 110
Sheet Ref: A1-04

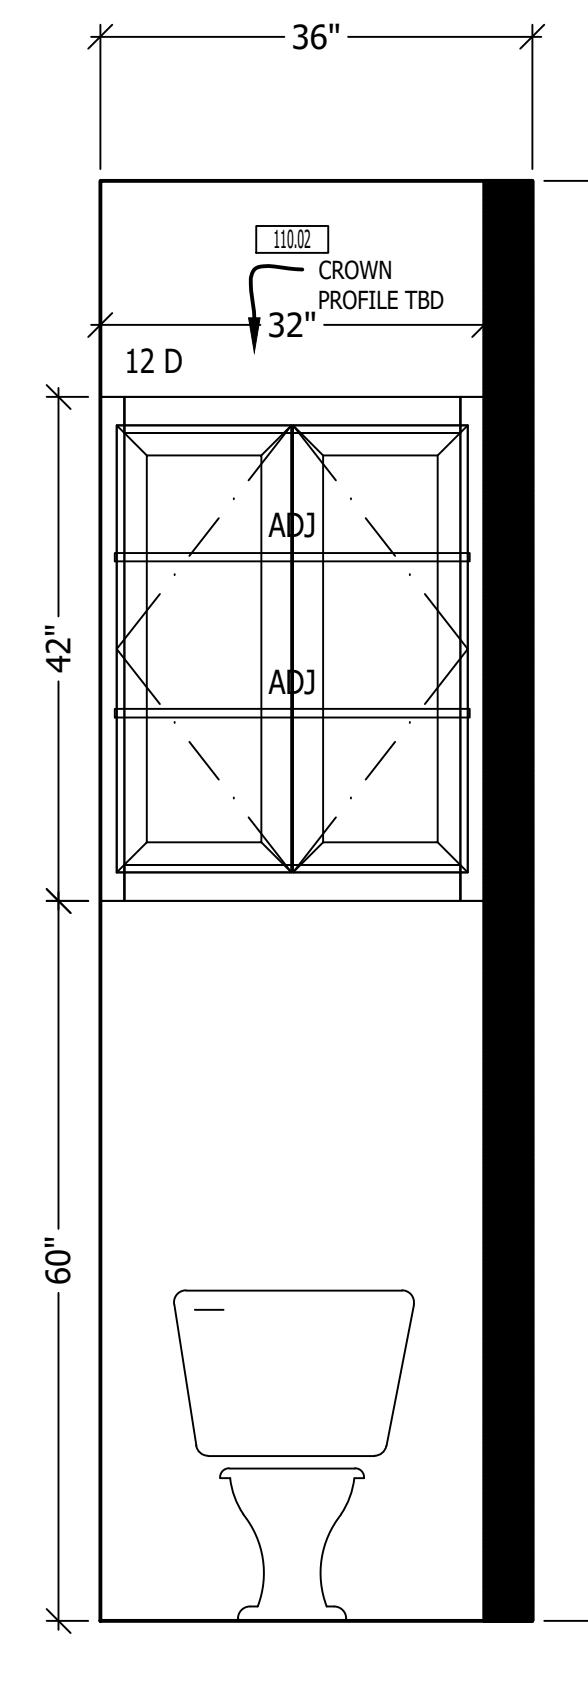


3 ELV BATH 2 110
Sheet Ref: A1-04

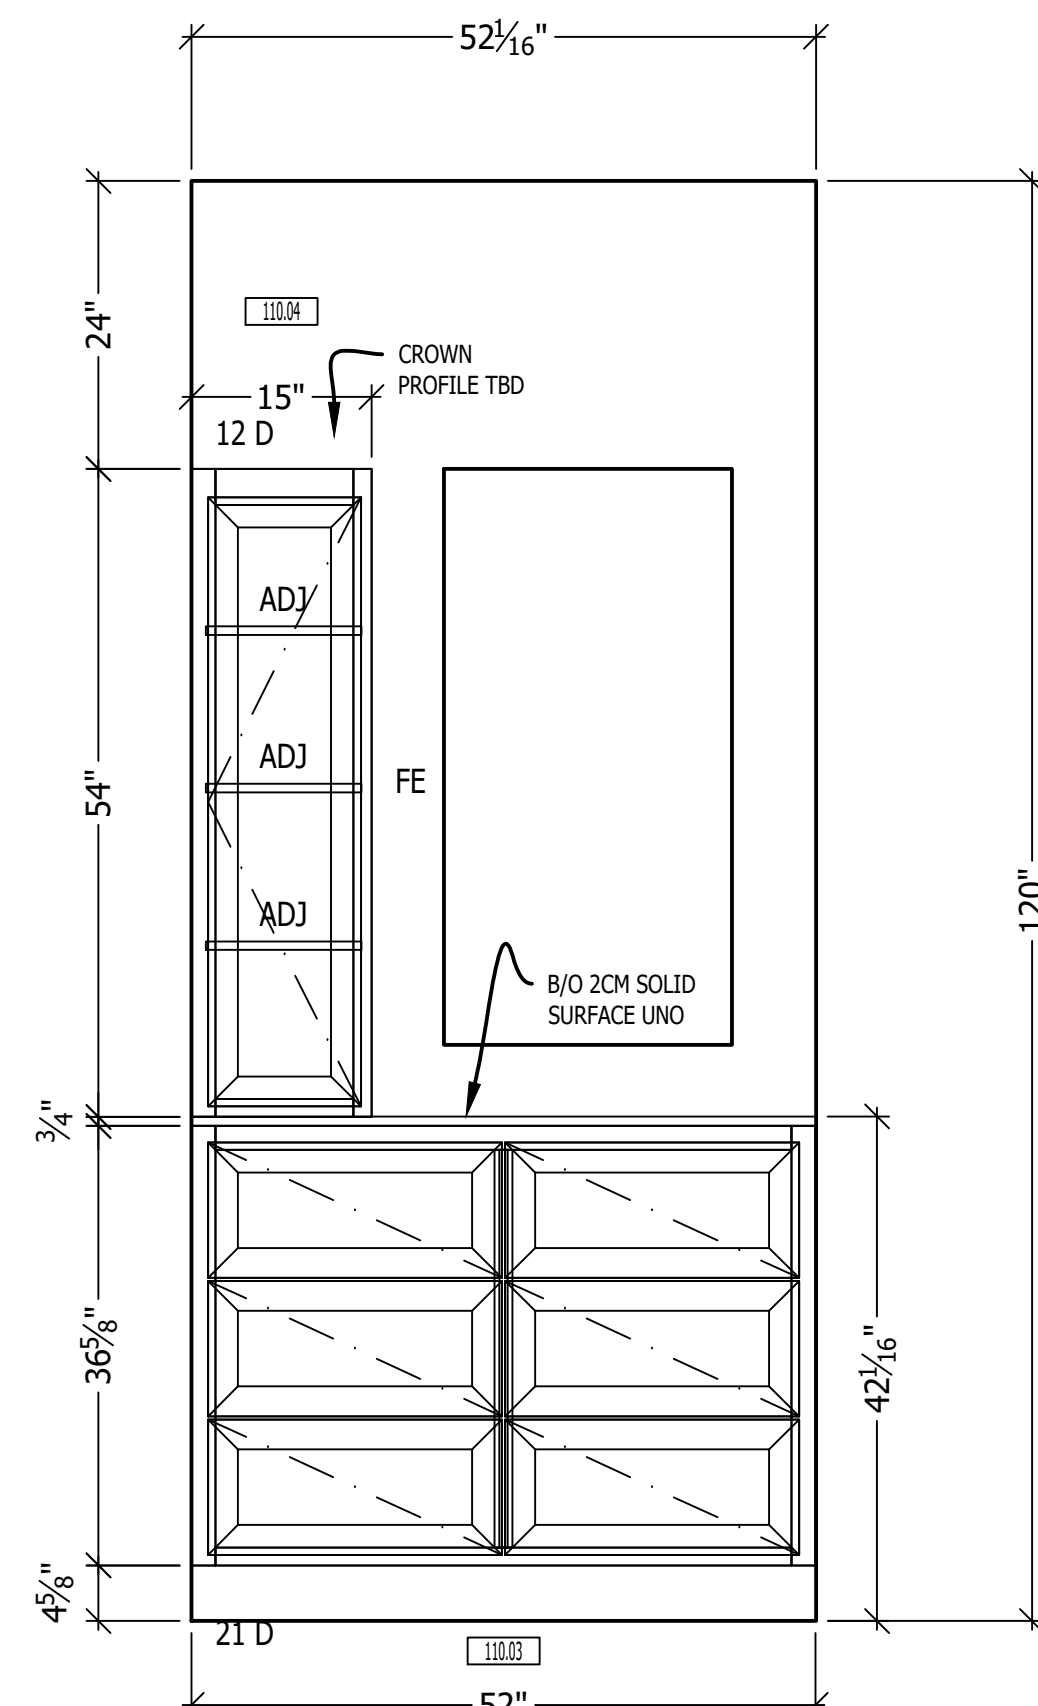


4 ELV BATH 2 110
Sheet Ref: A1-04

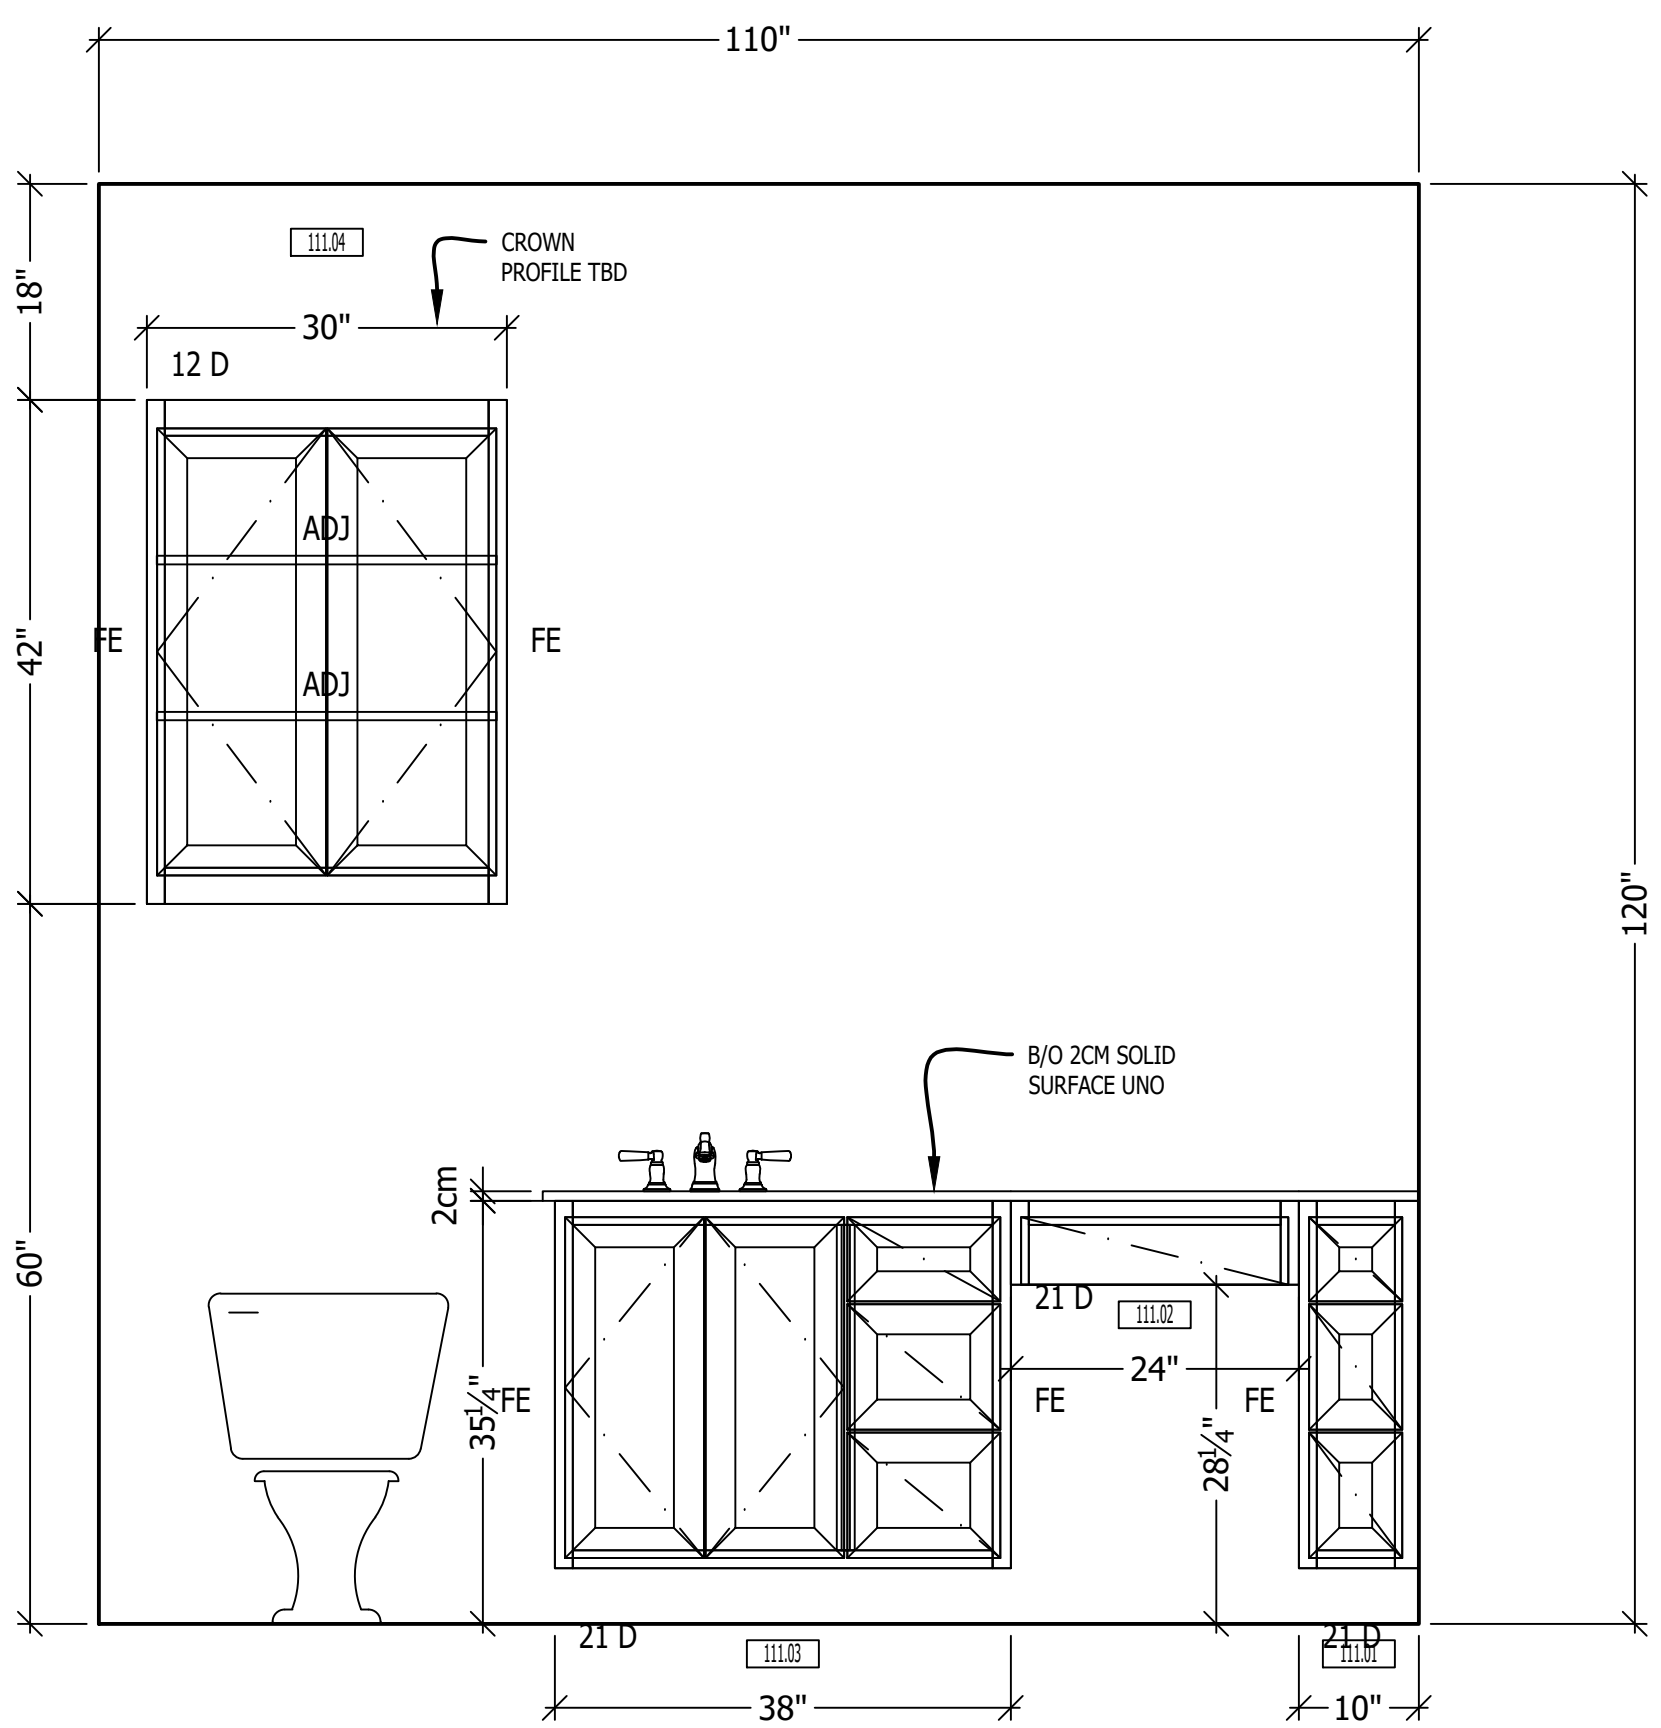


5 ELV BATH 3 111
Sheet Ref: A1-04

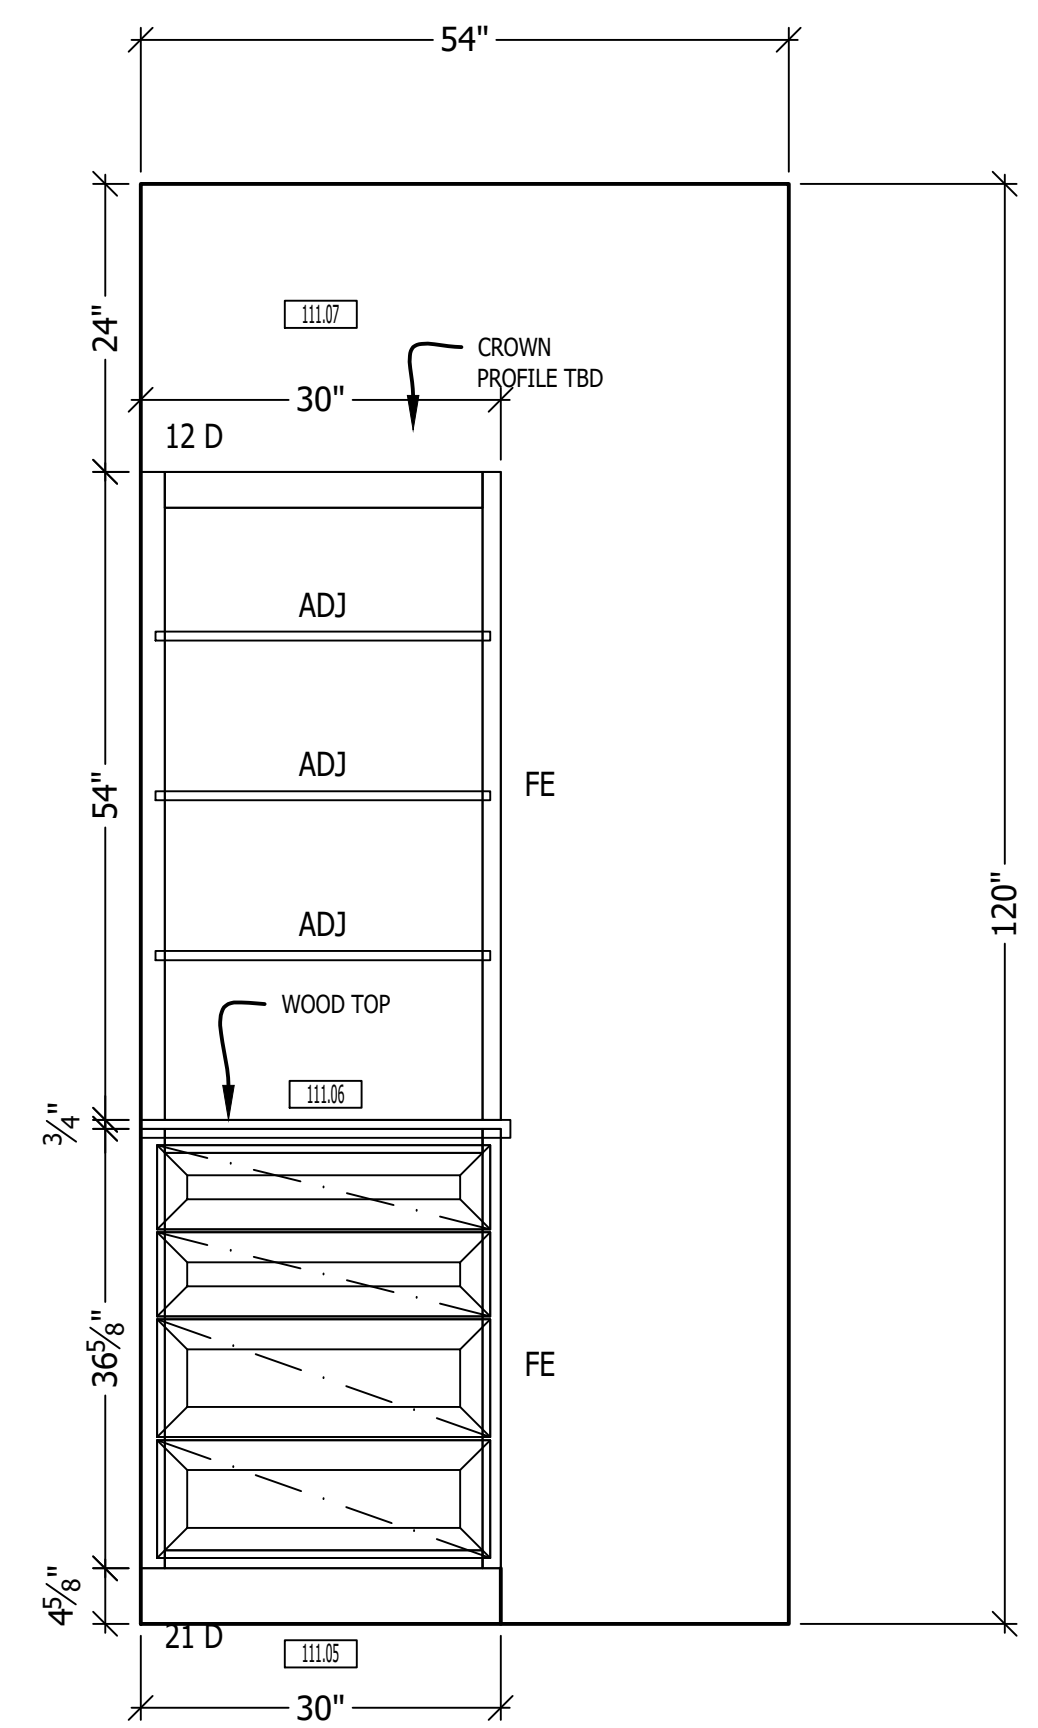

6 ELV BDR 3 CLOSET 112
Sheet Ref: A1-04

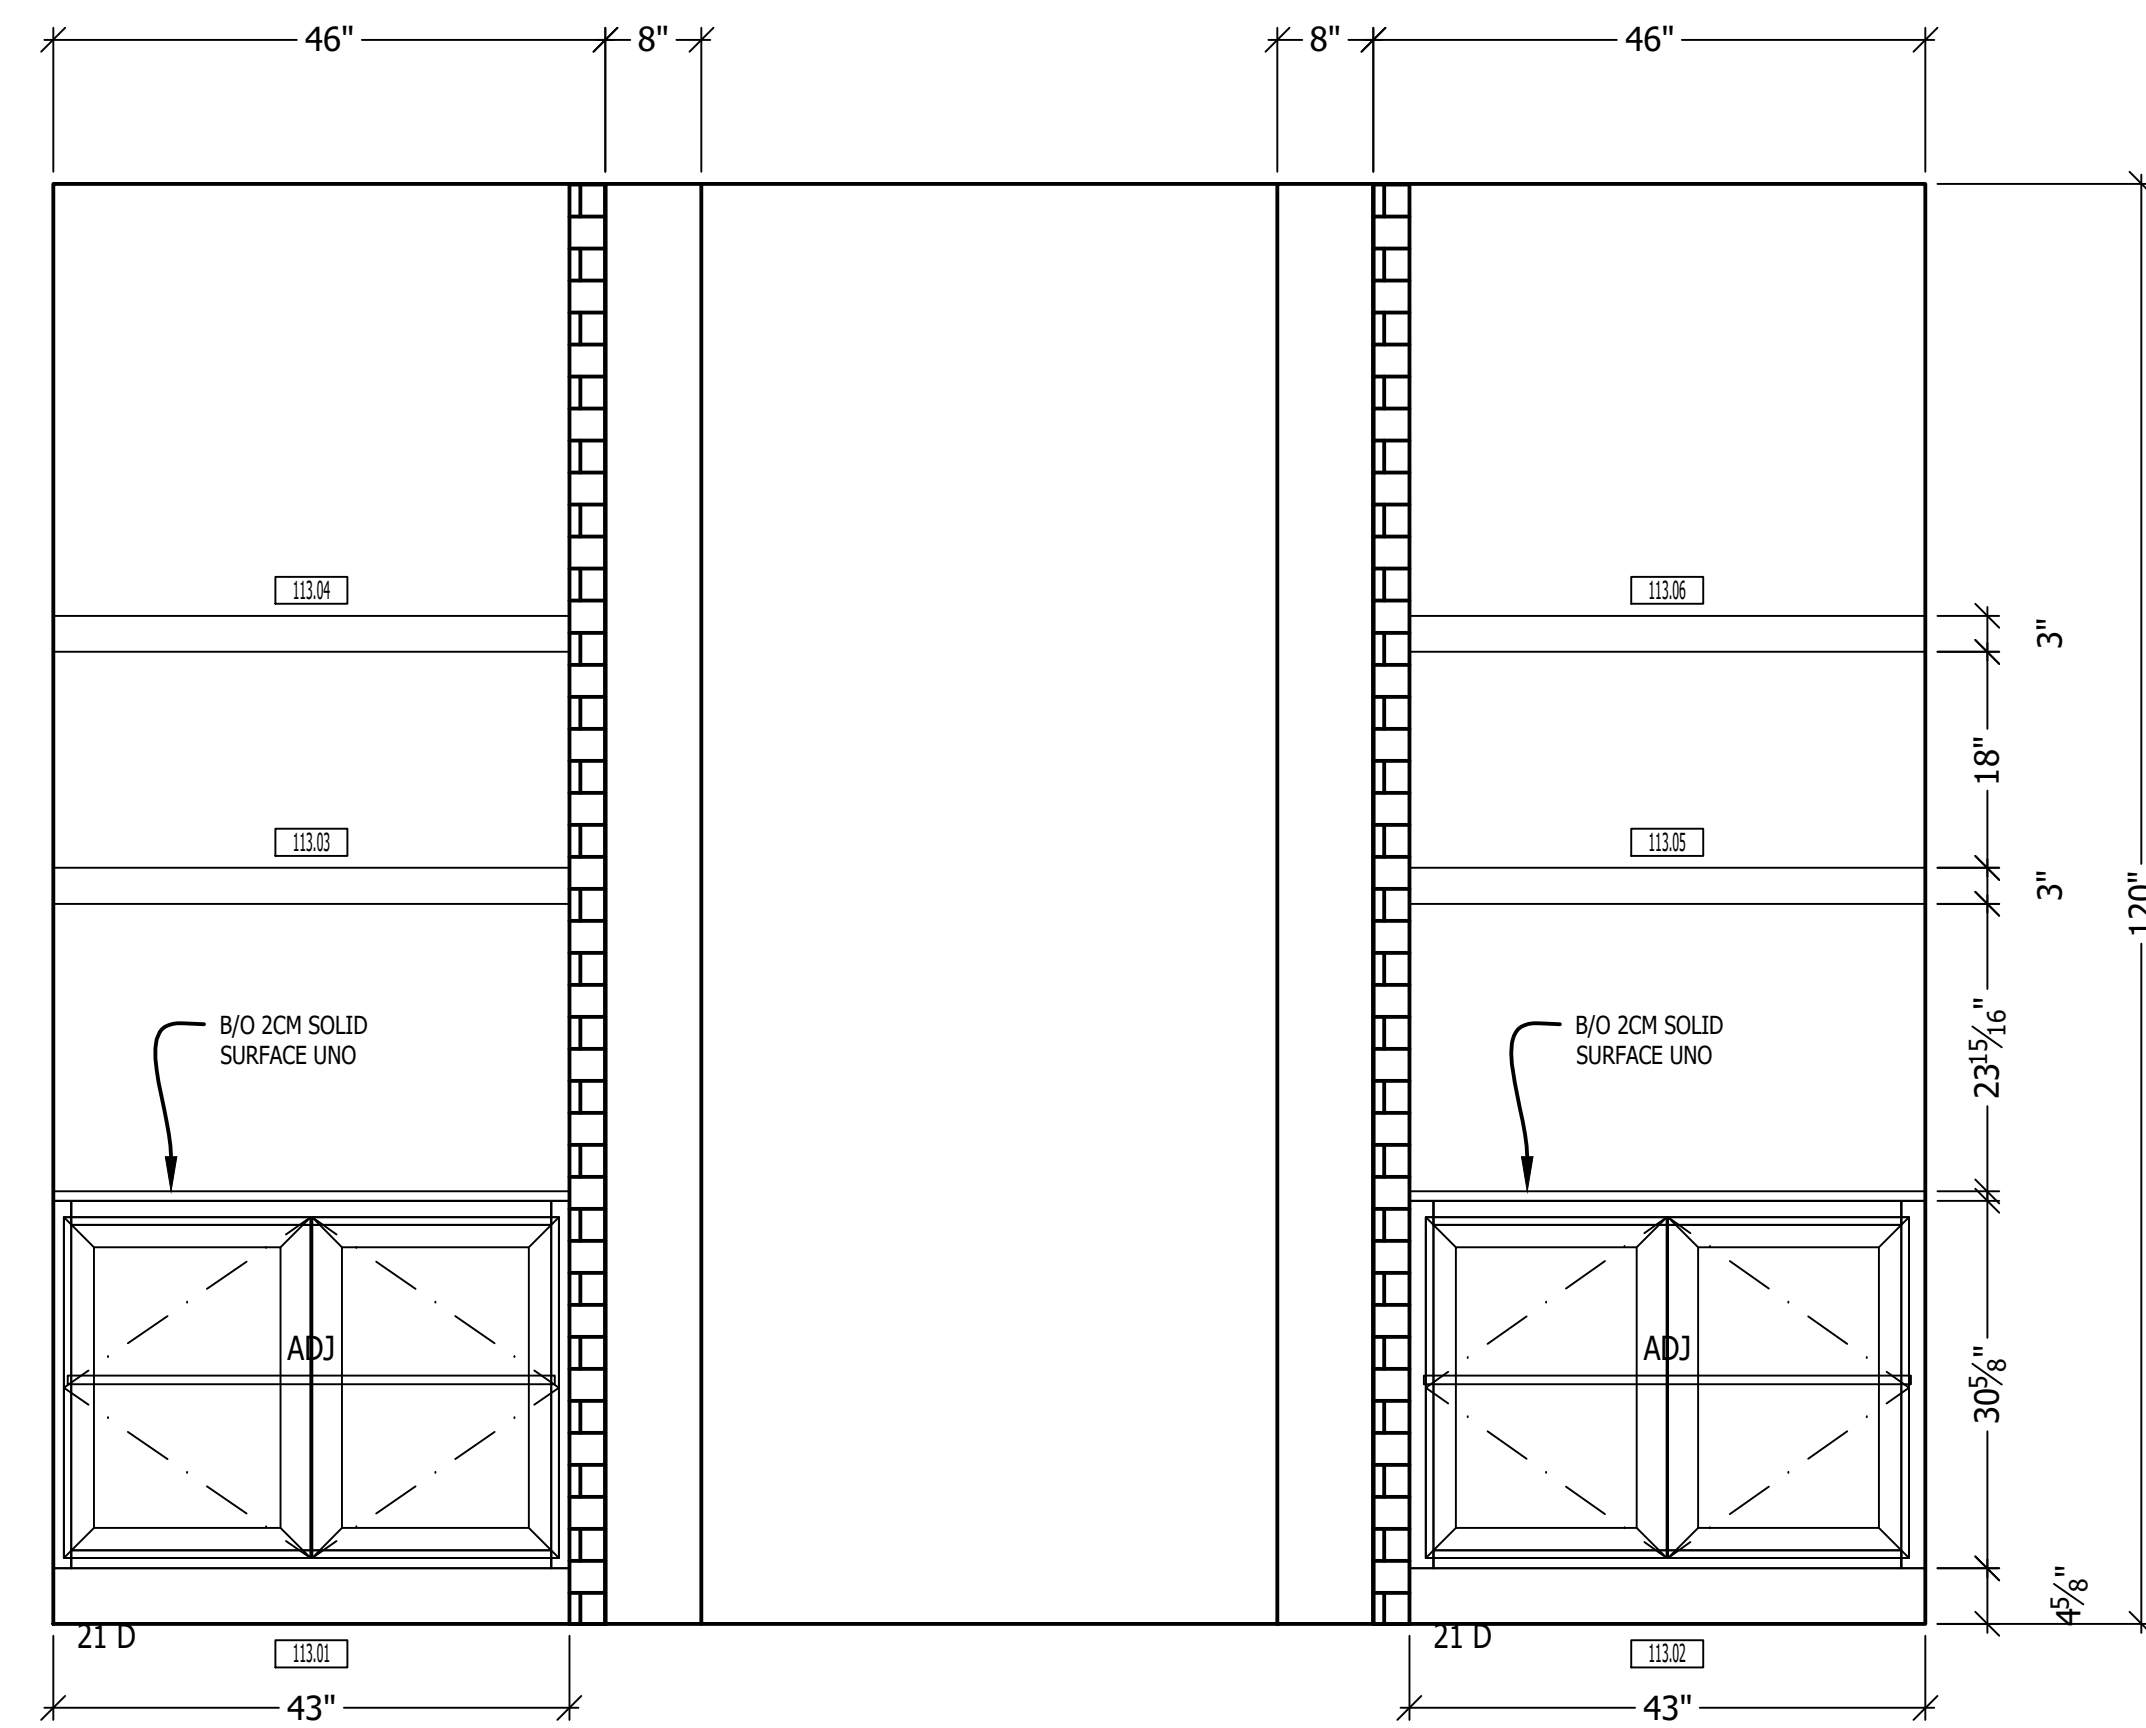

7 ELV LIVING ROOM 113
Sheet Ref: A1-04

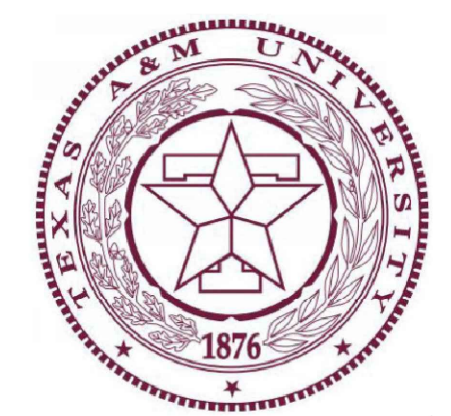

TAMU

26-024 Caldwell Residence

Project Title:
Project Number:
Project Address:
Project Phone:
Project E-Mail:
Contractor:
Sheet Title:

REVISIONS:			
No.	Date:	By:	Description:
1			
2			
3			
4			
5			
6			
7			

Scale	3/4" = 1'
Date Issued	9.4.2026
Sheet Number	A2-04