


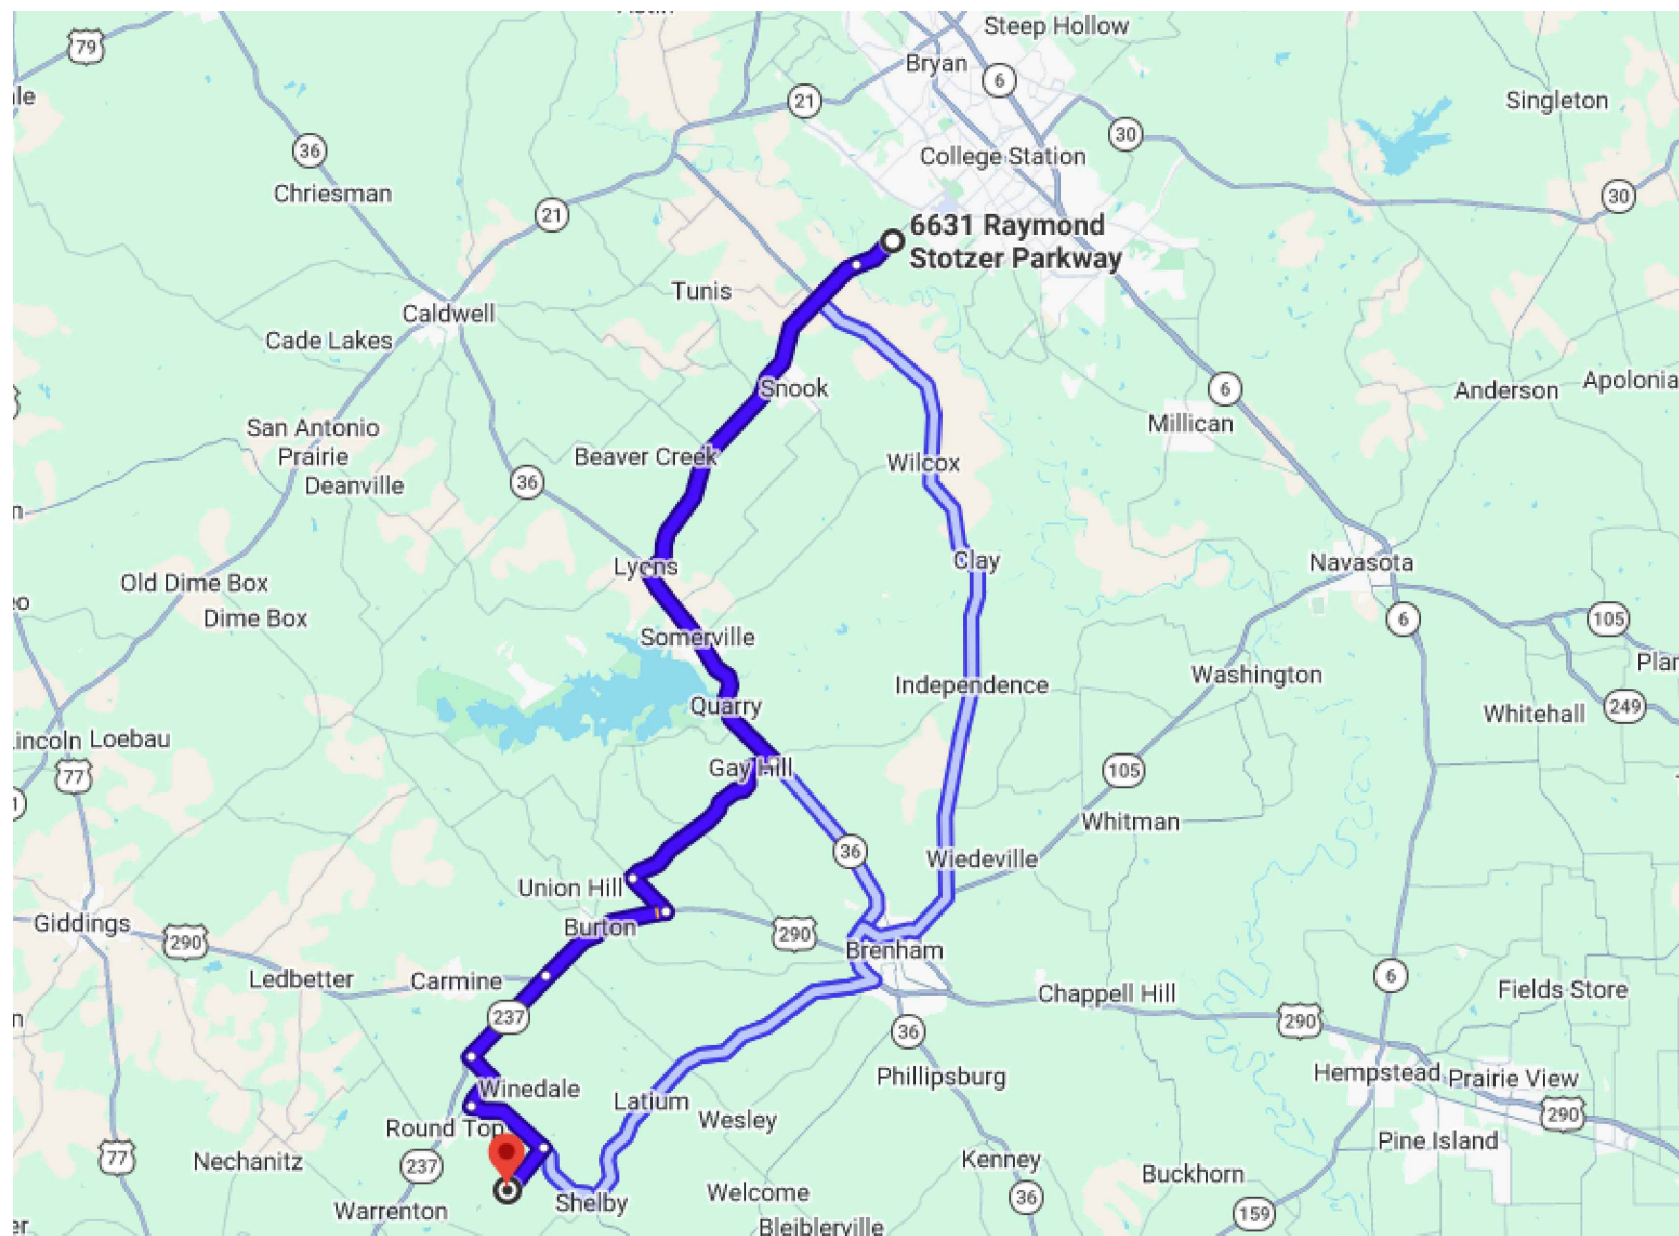

ARCHITECT
GordonPartners
4900 Woodway Dr. Suite 1125
Houston, Tx. 77056

GENERAL CONTRACTOR
Renaudin Builders
1616 S Voss Rd Suite 700
Houston, Tx. 77057

FABRICATION / INSTALLATION
Grant Designs, LLC
6631 Raymond Stotzer Pkwy
College Station, Tx. 77845

CABINET SCHEDULE							
	<u>LOCATION</u>	<u>CABINET STYLE</u>	<u>DOOR STYLE</u>	<u>FINISH</u>	<u>DRAWER GUIDES</u>	<u>HINGES</u>	<u>COUNTERTOPS</u>
104	Sitting Rm	Face Frame Inset Door	Shaker	Paint Grade	Tandem Soft Close	Soft Close	Stone B/O
106	Closet	Face Frame Inset Door	Shaker	Paint Grade	Tandem Soft Close	Soft Close	Wood
107	Vanity	Face Frame Inset Door	Shaker	Paint Grade	Tandem Soft Close	Soft Close	Stone B/O
111	Murphy Bed	Face Frame Inset Door	Shaker	Paint Grade	Tandem Soft Close	Soft Close	Stone B/O
112	Bar	Face Frame Inset Door	Shaker	Paint Grade	Tandem Soft Close	Soft Close	Stone B/O
113	Kitchen	Face Frame Inset Door	Shaker	Paint Grade	Tandem Soft Close	Soft Close	Stone B/O
114	Scullery/Pantry	Face Frame Inset Door	Shaker	Paint Grade	Tandem Soft Close	Soft Close	Stone B/O
115	Mud Rm	Face Frame Inset Door	Shaker	Paint Grade	Tandem Soft Close	Soft Close	Wood
116	Powder	Face Frame Inset Door	Shaker	Paint Grade	Tandem Soft Close	Soft Close	Stone B/O
204	Bath	Face Frame Inset Door	Shaker	Paint Grade	Tandem Soft Close	Soft Close	Stone B/O
207	Vanity	Face Frame Inset Door	Shaker	Paint Grade	Tandem Soft Close	Soft Close	Stone B/O
208	WC	Face Frame Inset Door	Shaker	Paint Grade	Tandem Soft Close	Soft Close	N/A

APPLIANCE SCHEDULE				
	<u>LOCATION</u>	<u>MODEL #</u>	<u>DESCRIPTION</u>	<u>PANEL SIZE</u>
113	Kitchen	SRT486G	Rangetop	N/A
		PL462212	Ventilation	N/A
		SO3050TE/S/T	Wall Oven	N/A
		CSO3050TE/S/T	Steam Oven	N/A
		WWD30 (UNO)	Warming Drawer	29.875 X 10.375
		DEC3650RID/R	Refrigerator	35.75 x 79.875
		DEC2450FI/L	Freezer	23.75 x 79.875
		SHV78CM3N	Dishwasher	27.5-30.125 x 23.125-23.375
		SMD2470ASY	Microwave	N/A
112	Bar	DEU2450BG/R	UC Refrigerator	23.25 x 30.375
		DEU2450W/L	UC Wine Storage	23.25 x 30.375
		N/A	Ice Maker	N/A
114	Pantry/Scullery	SHV78CM3N	Dishwasher	27.5-30.125 x 23.125-23.375
115	Mud Rm	WM5800HVA	Washer	N/A
		DLEX5800V	Dryer	N/A



TAMU

LEGEND

[illegible]

Lumpkins Farm House

3884 Noak Rd Round Top, Tx 78954
Project Fax:

Renaudin Builders

Project Title:	
Project Number:	
Project Address:	
Project Phone:	
Project E-Mail:	
Contractor:	
Sheet Title:	


REVISIONS:

No.	Date:	By:	Description:
1			
2			
3			
4			
5			
6			
7			
8			

Scale	$185/256'' = 1'$
-------	------------------

Date Issued	8.14.2026
-------------	-----------


Sheet Number	COVER
-----------------	-------

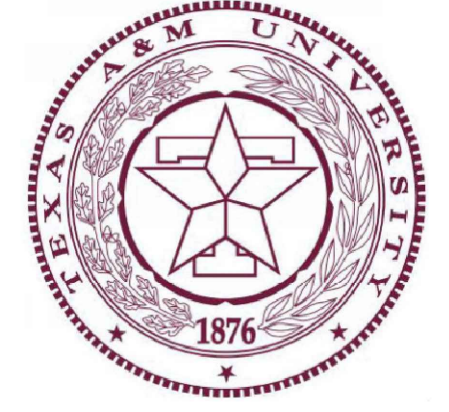


Project Title: **Lumpkins Farm House**
Project Number: **3884 Noak Rd Round Top, Tx 78954**
Project Address: **Project Phone:**
Project E-Mail: **Project Fax:**
Contractor: **Renaudin Builders**
Sheet Title:

REVISIONS:			
No.	Date:	By:	Description:
①			
②			
③			
④			
⑤			
⑥			
⑦			
⑧			


Scale	3/4" = 1'
Date Issued	8.14.2026
Sheet Number	A1-01

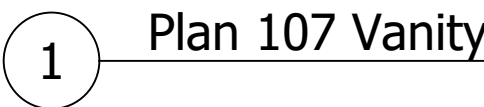


Sheet Ref: PLAN

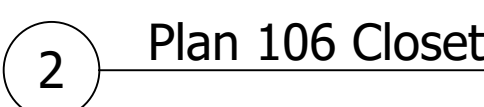

Sheet Ref: PLAN

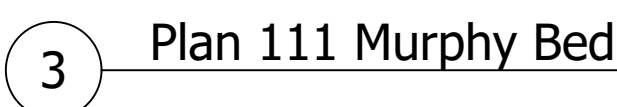


Sheet Ref: PLAN

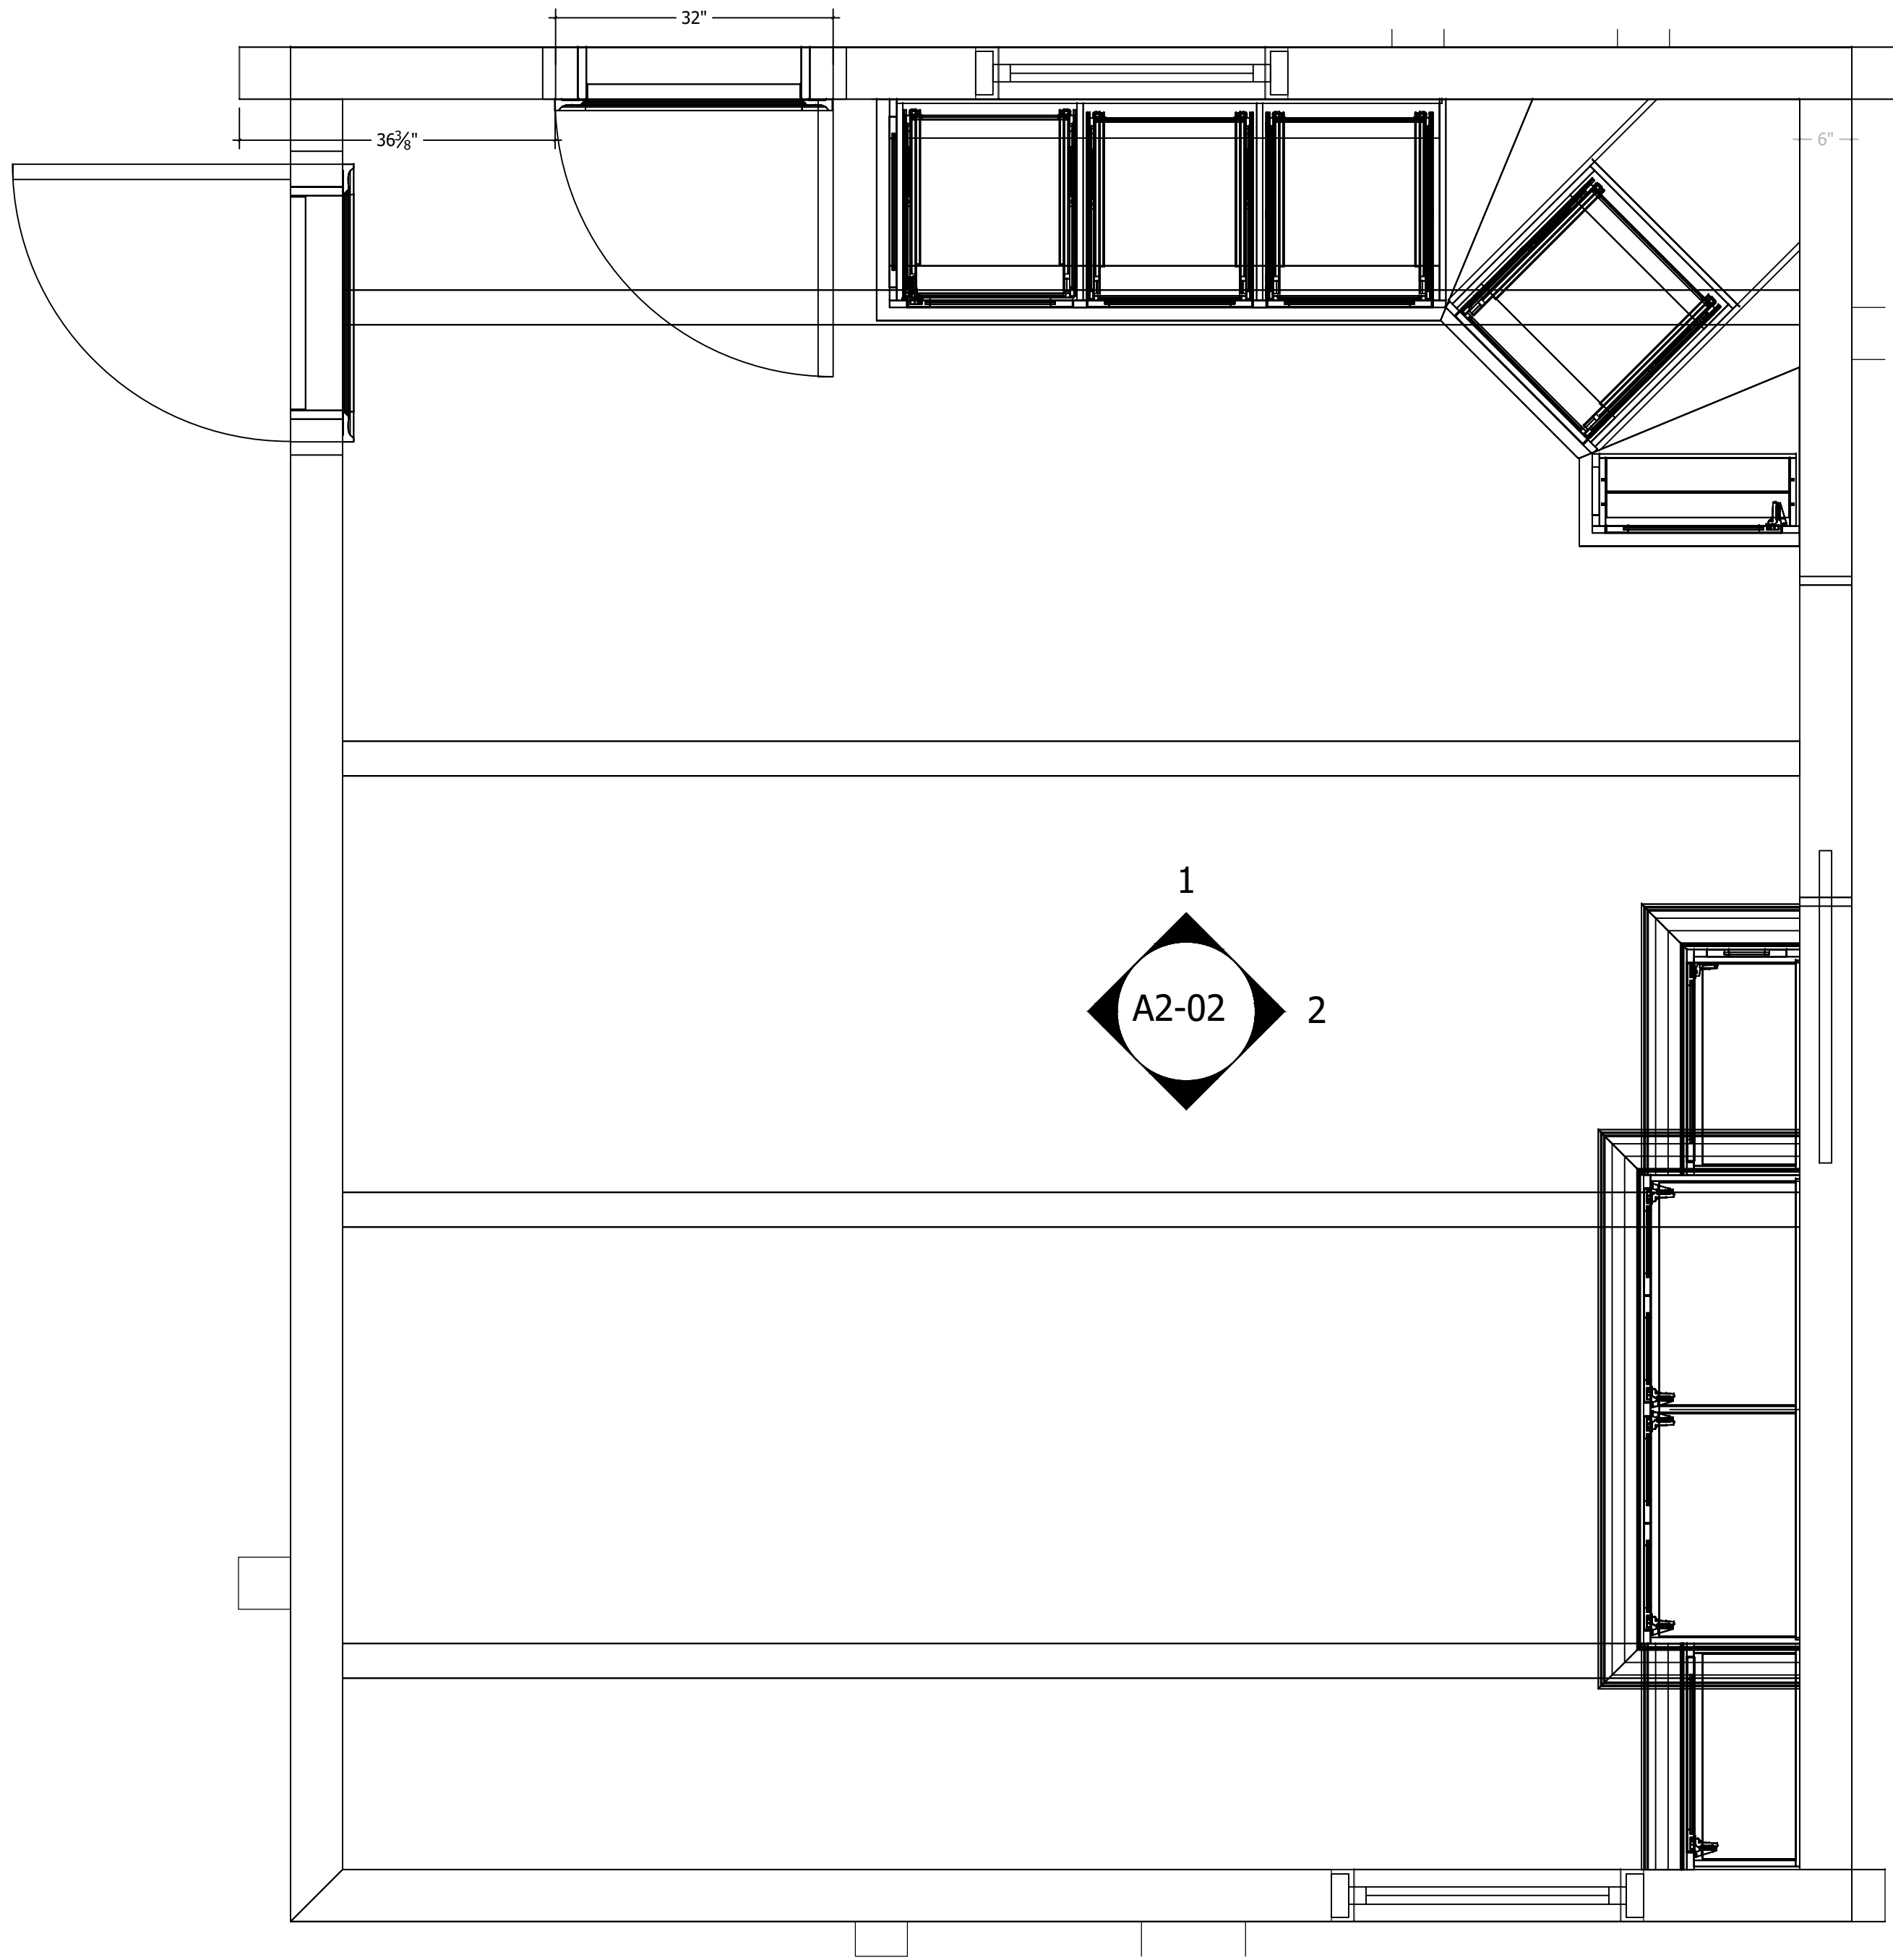


4 Plan 104 Sitting Room

Sheet Ref: PLAN

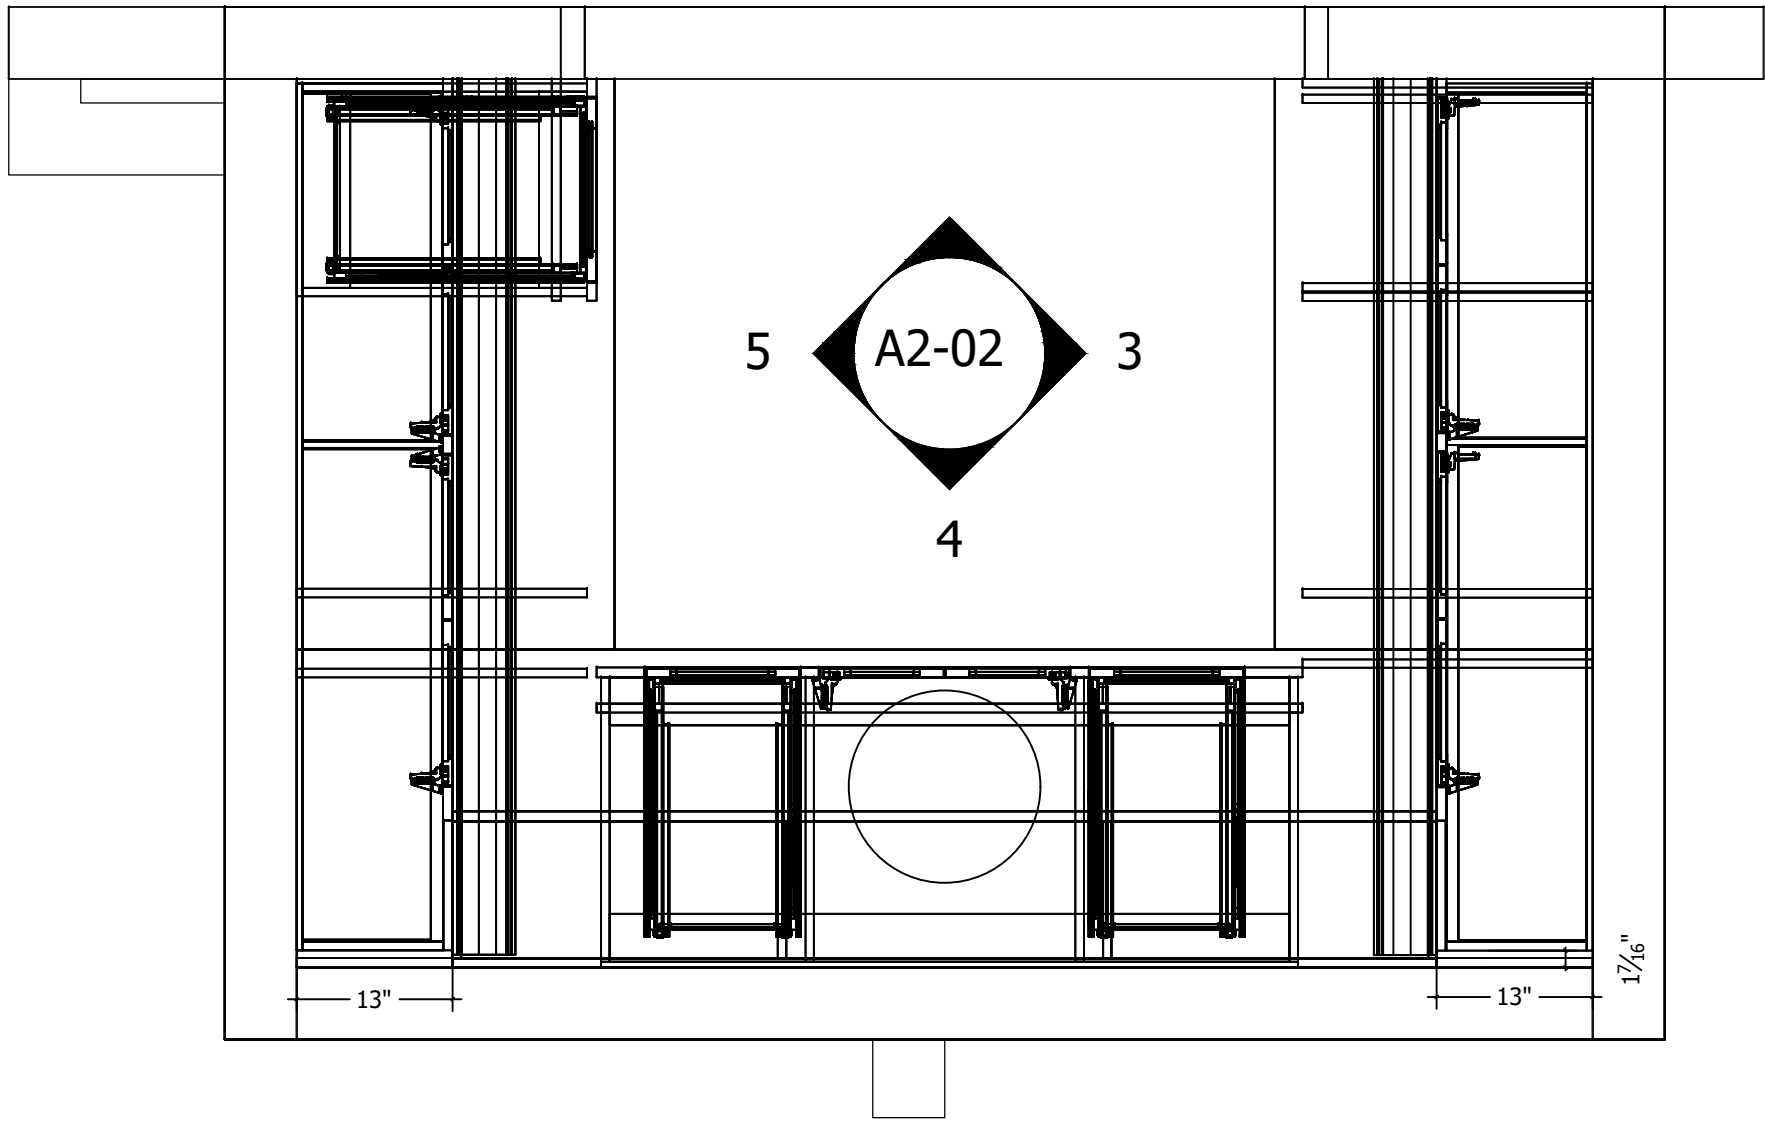


5 Plan 112 Bar

Sheet Ref: PLAN

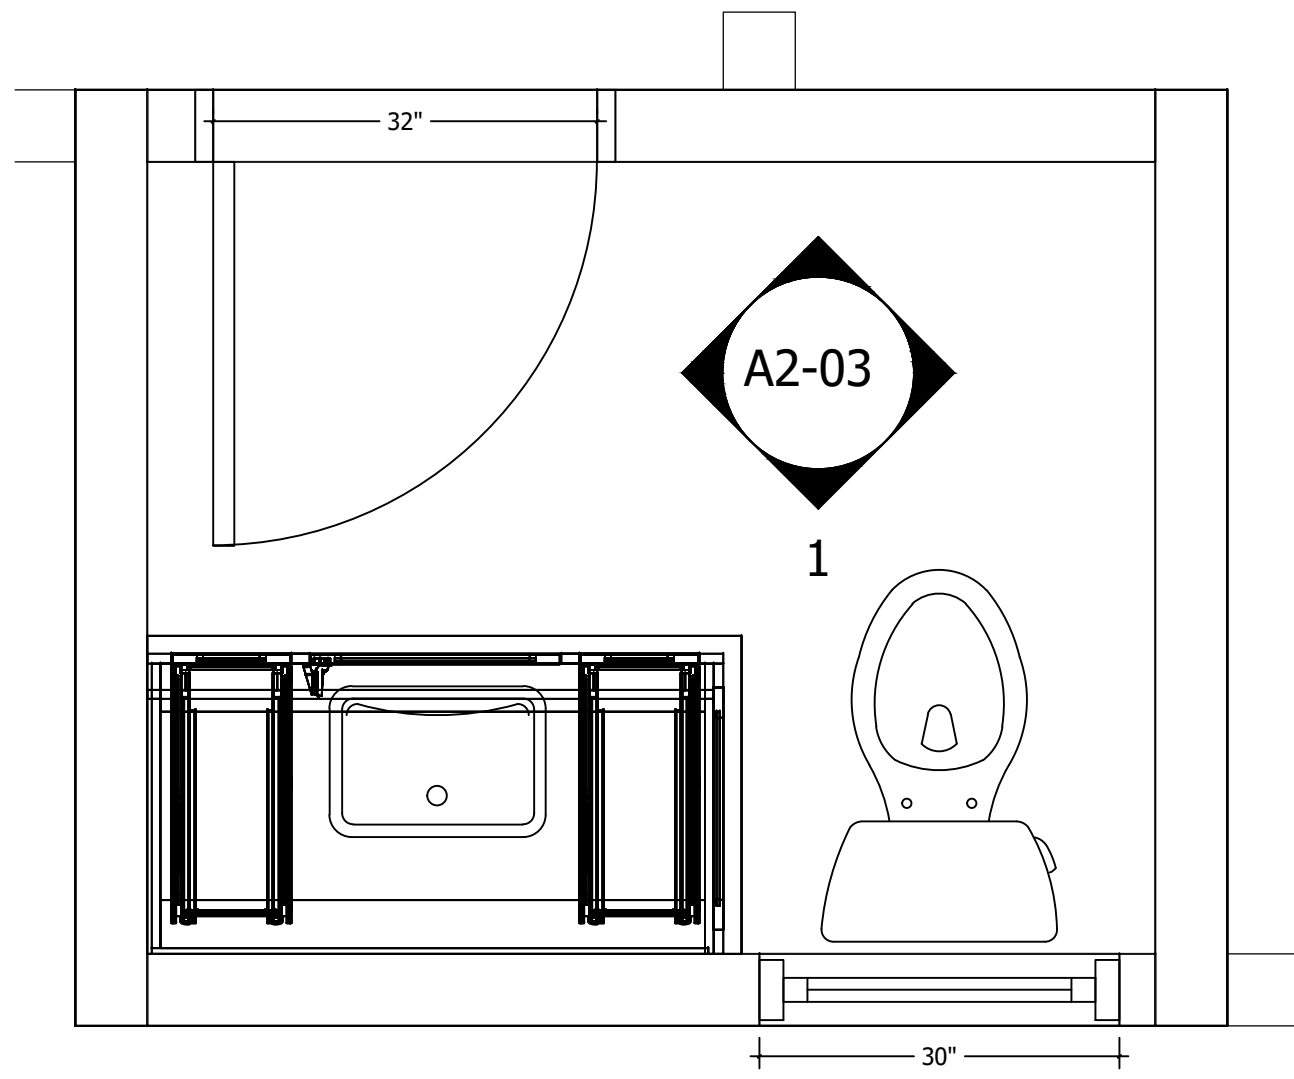


6 Plan 116 Powder

Sheet Ref: PLAN

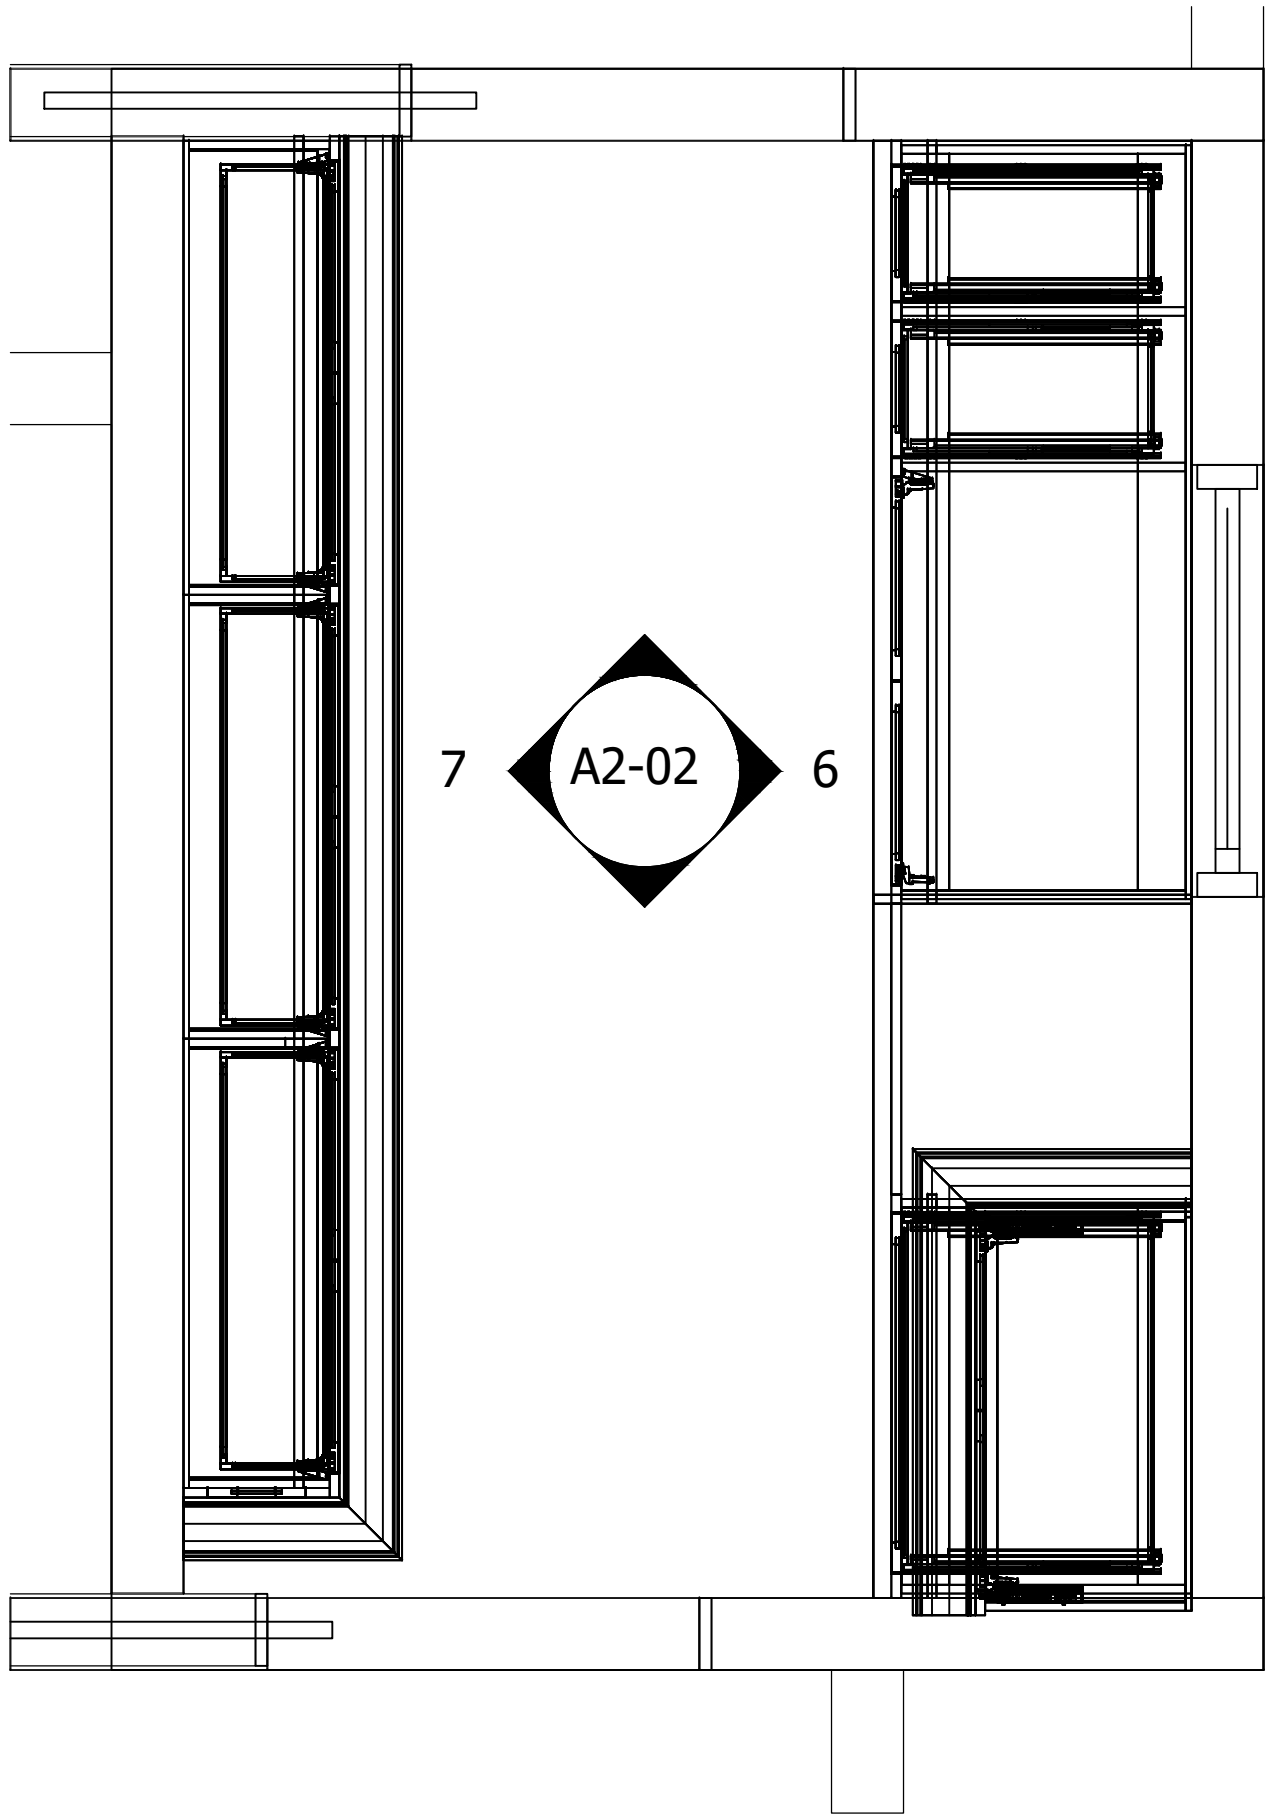

7 Plan 114 Scullery / Pantry

Sheet Ref: PLAN

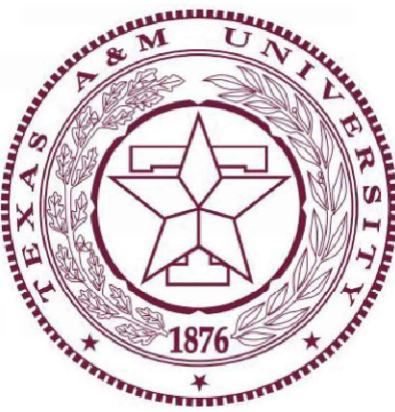

TAMU


Lumpkins Farm House

3884 Noak Rd Round Top, Tx 78954

Project Title:
Project Number:
Project Address:
Project Phone:
Project E-Mail:
Contractor:
Sheet Title:


REVISIONS:			
No.	Date:	By:	Description:
1			
2			
3			
4			
5			
6			
7			

Scale	3/4" = 1'
Date Issued	8.14.2026
Sheet Number	A1-02

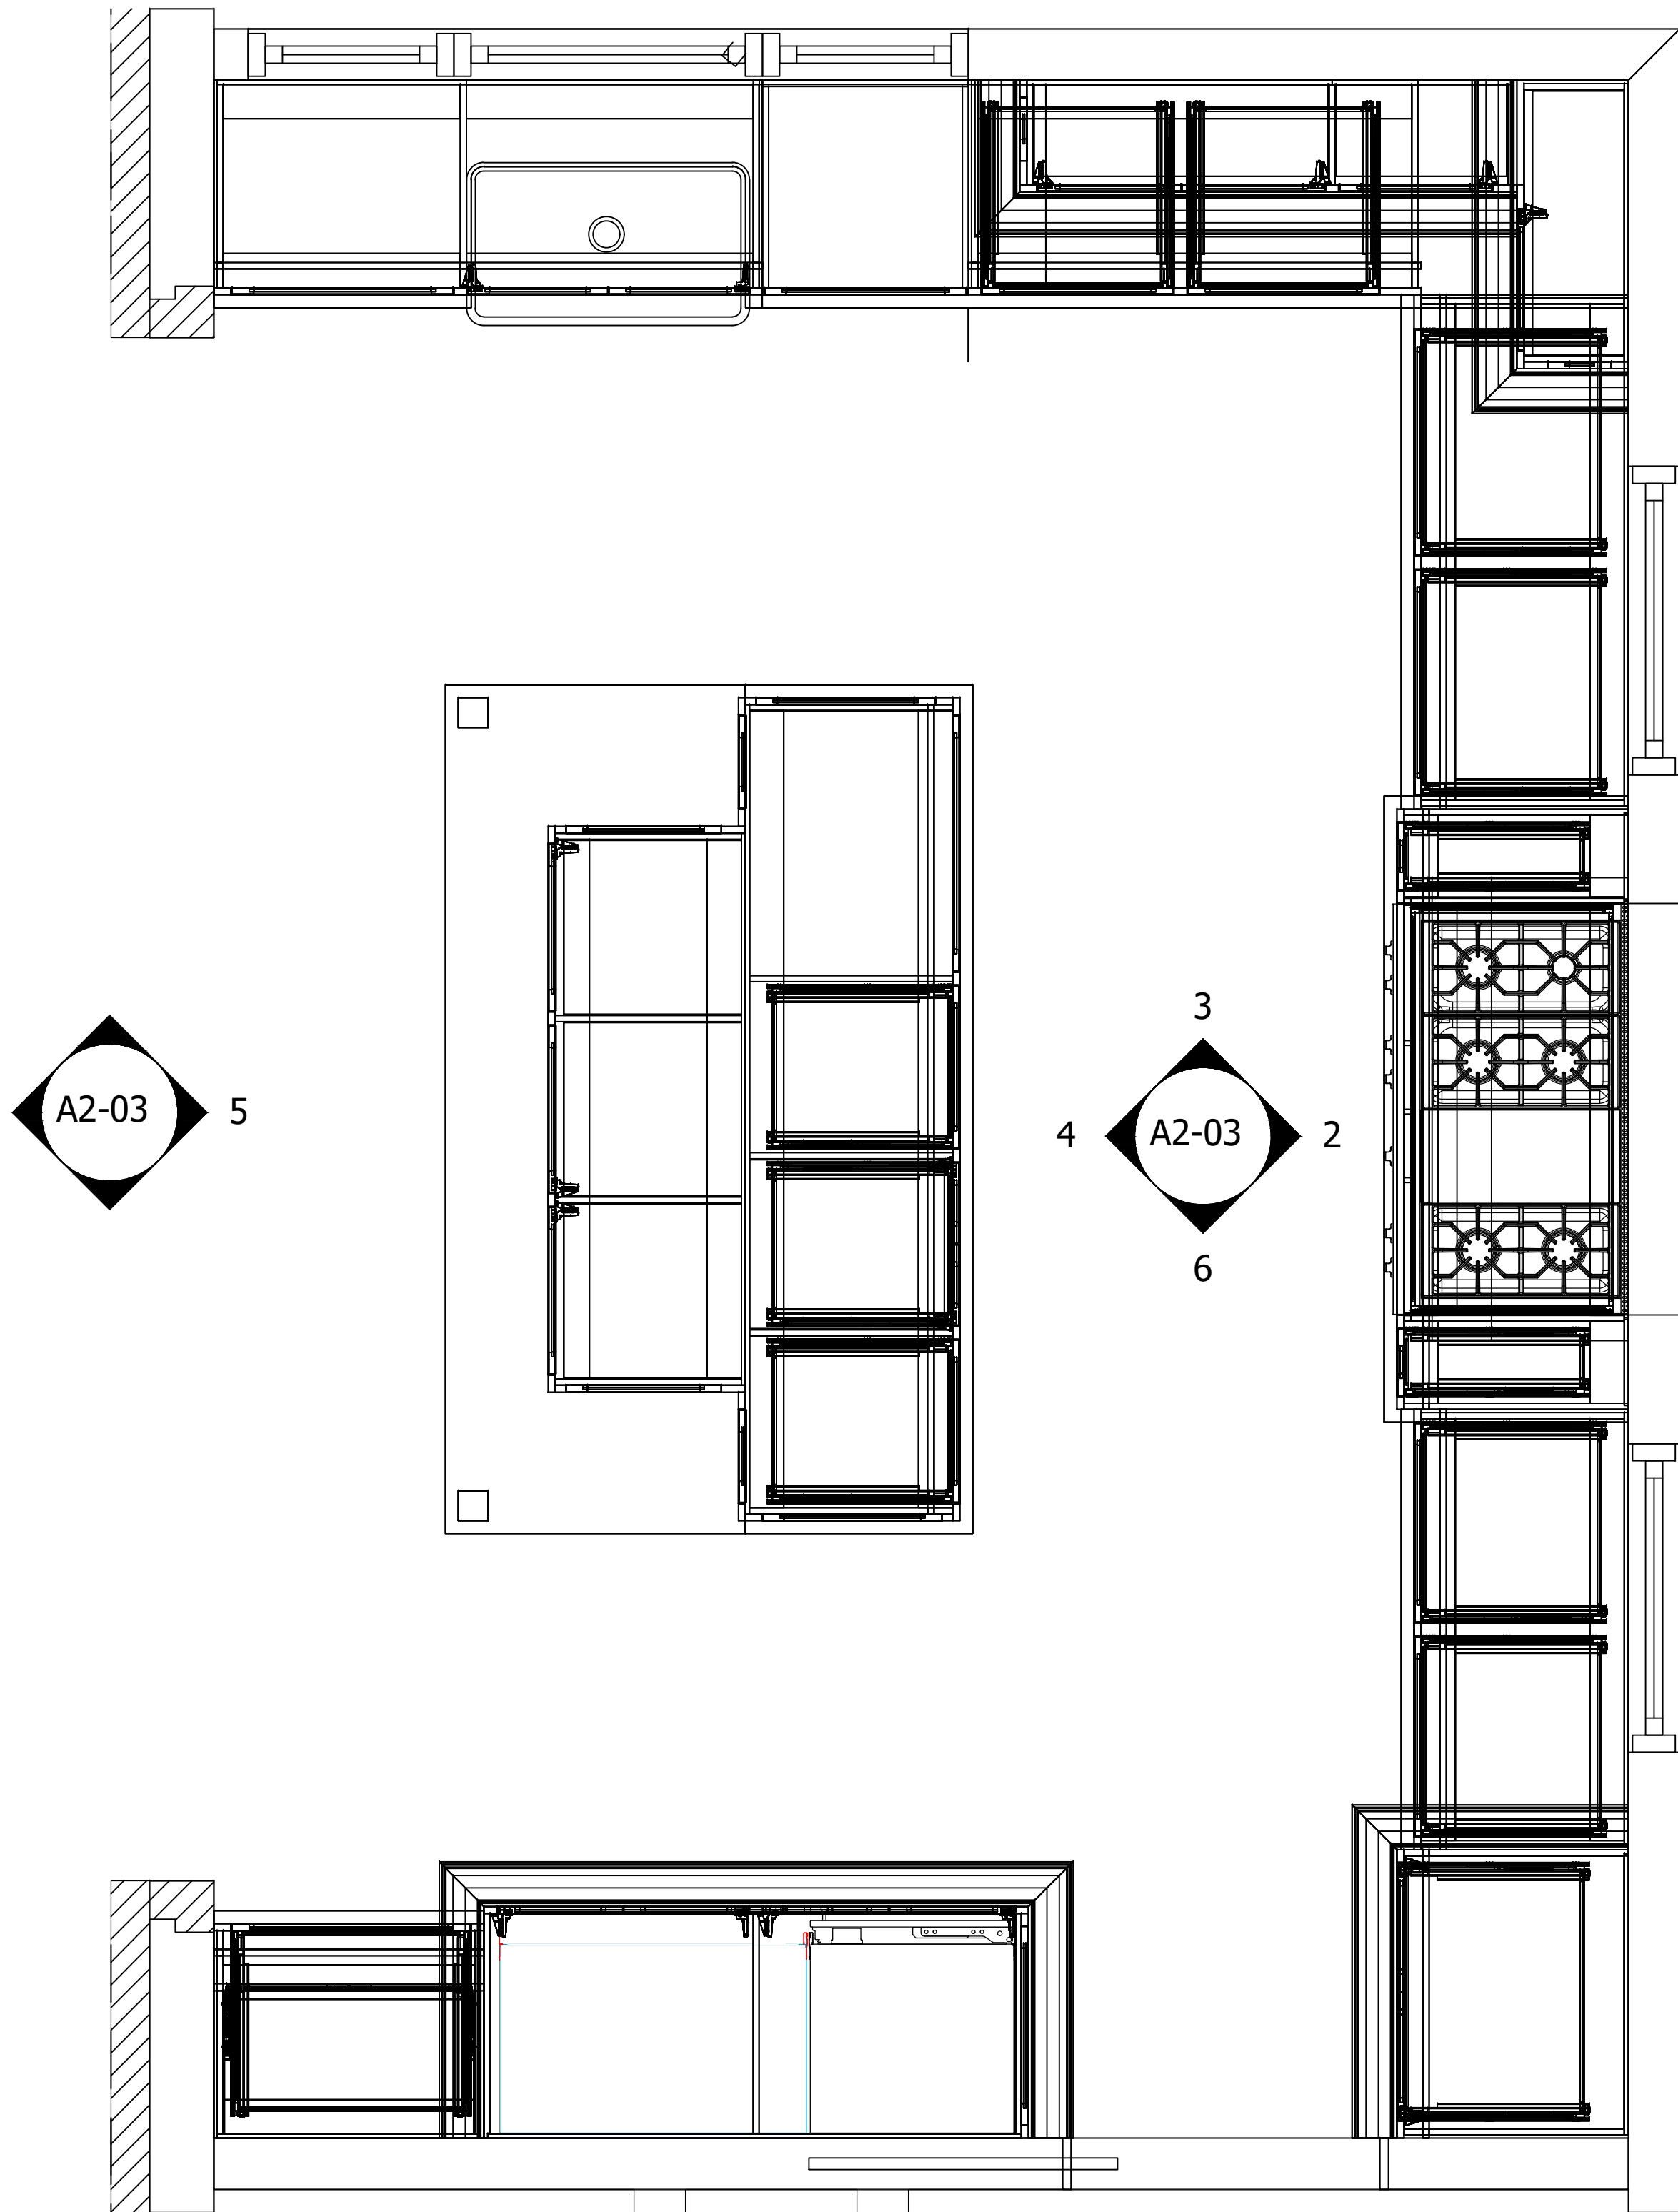


8 Plan 113 Kitchen

Sheet Ref: PLAN

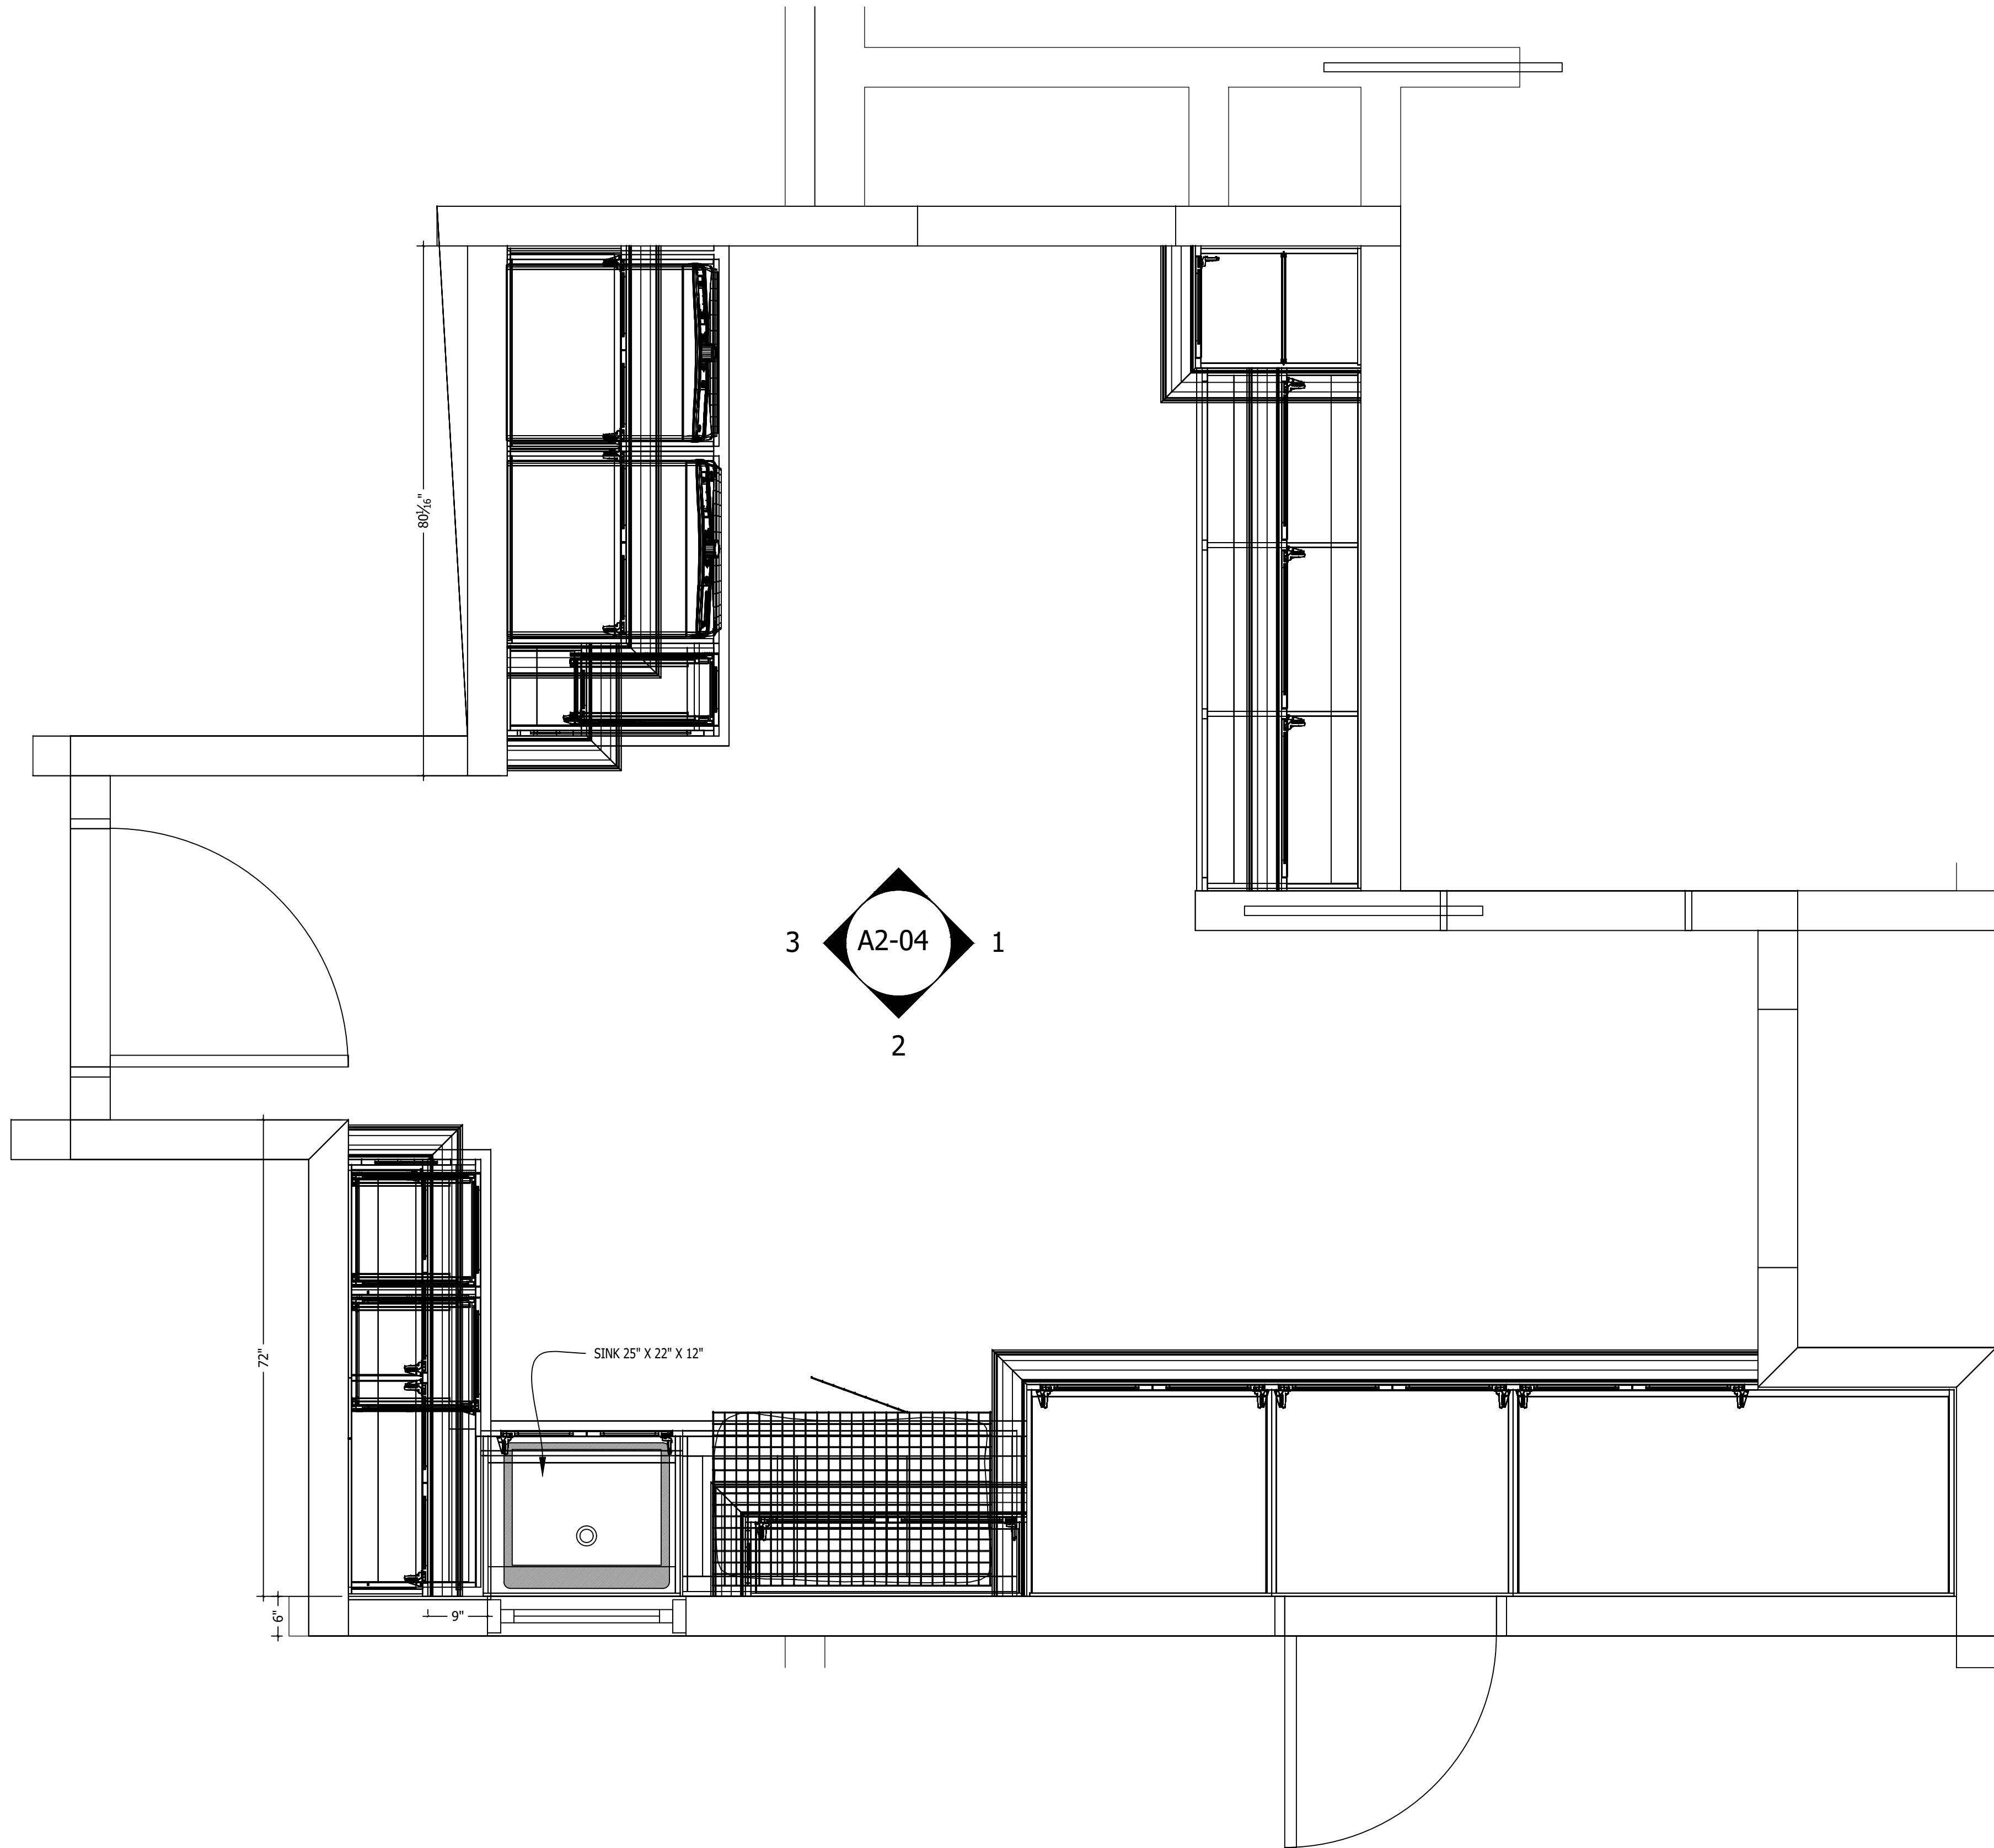

9 Plan 115 Mud Rm

Sheet Ref: PLAN

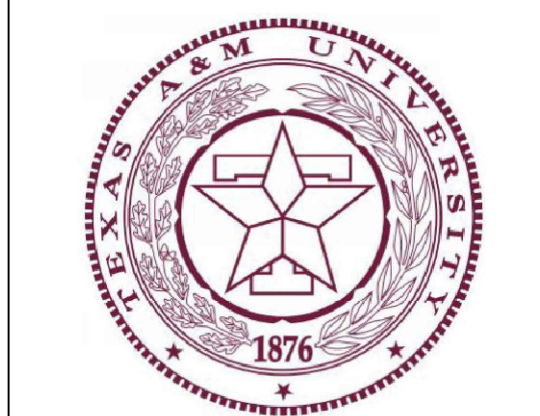


TAMU

Lumpkins Farm House
3884 Noak Rd Round Top, Tx 78954
Project Address:
Project Phone:
Project E-Mail:
Contractor:
Sheet Title:


REVISIONS:			
No.	Date:	By:	Description:
1			
2			
3			
4			
5			
6			
7			
8			

Scale	3/4" = 1'
Date Issued	8.14.2026
Sheet Number	A1-03

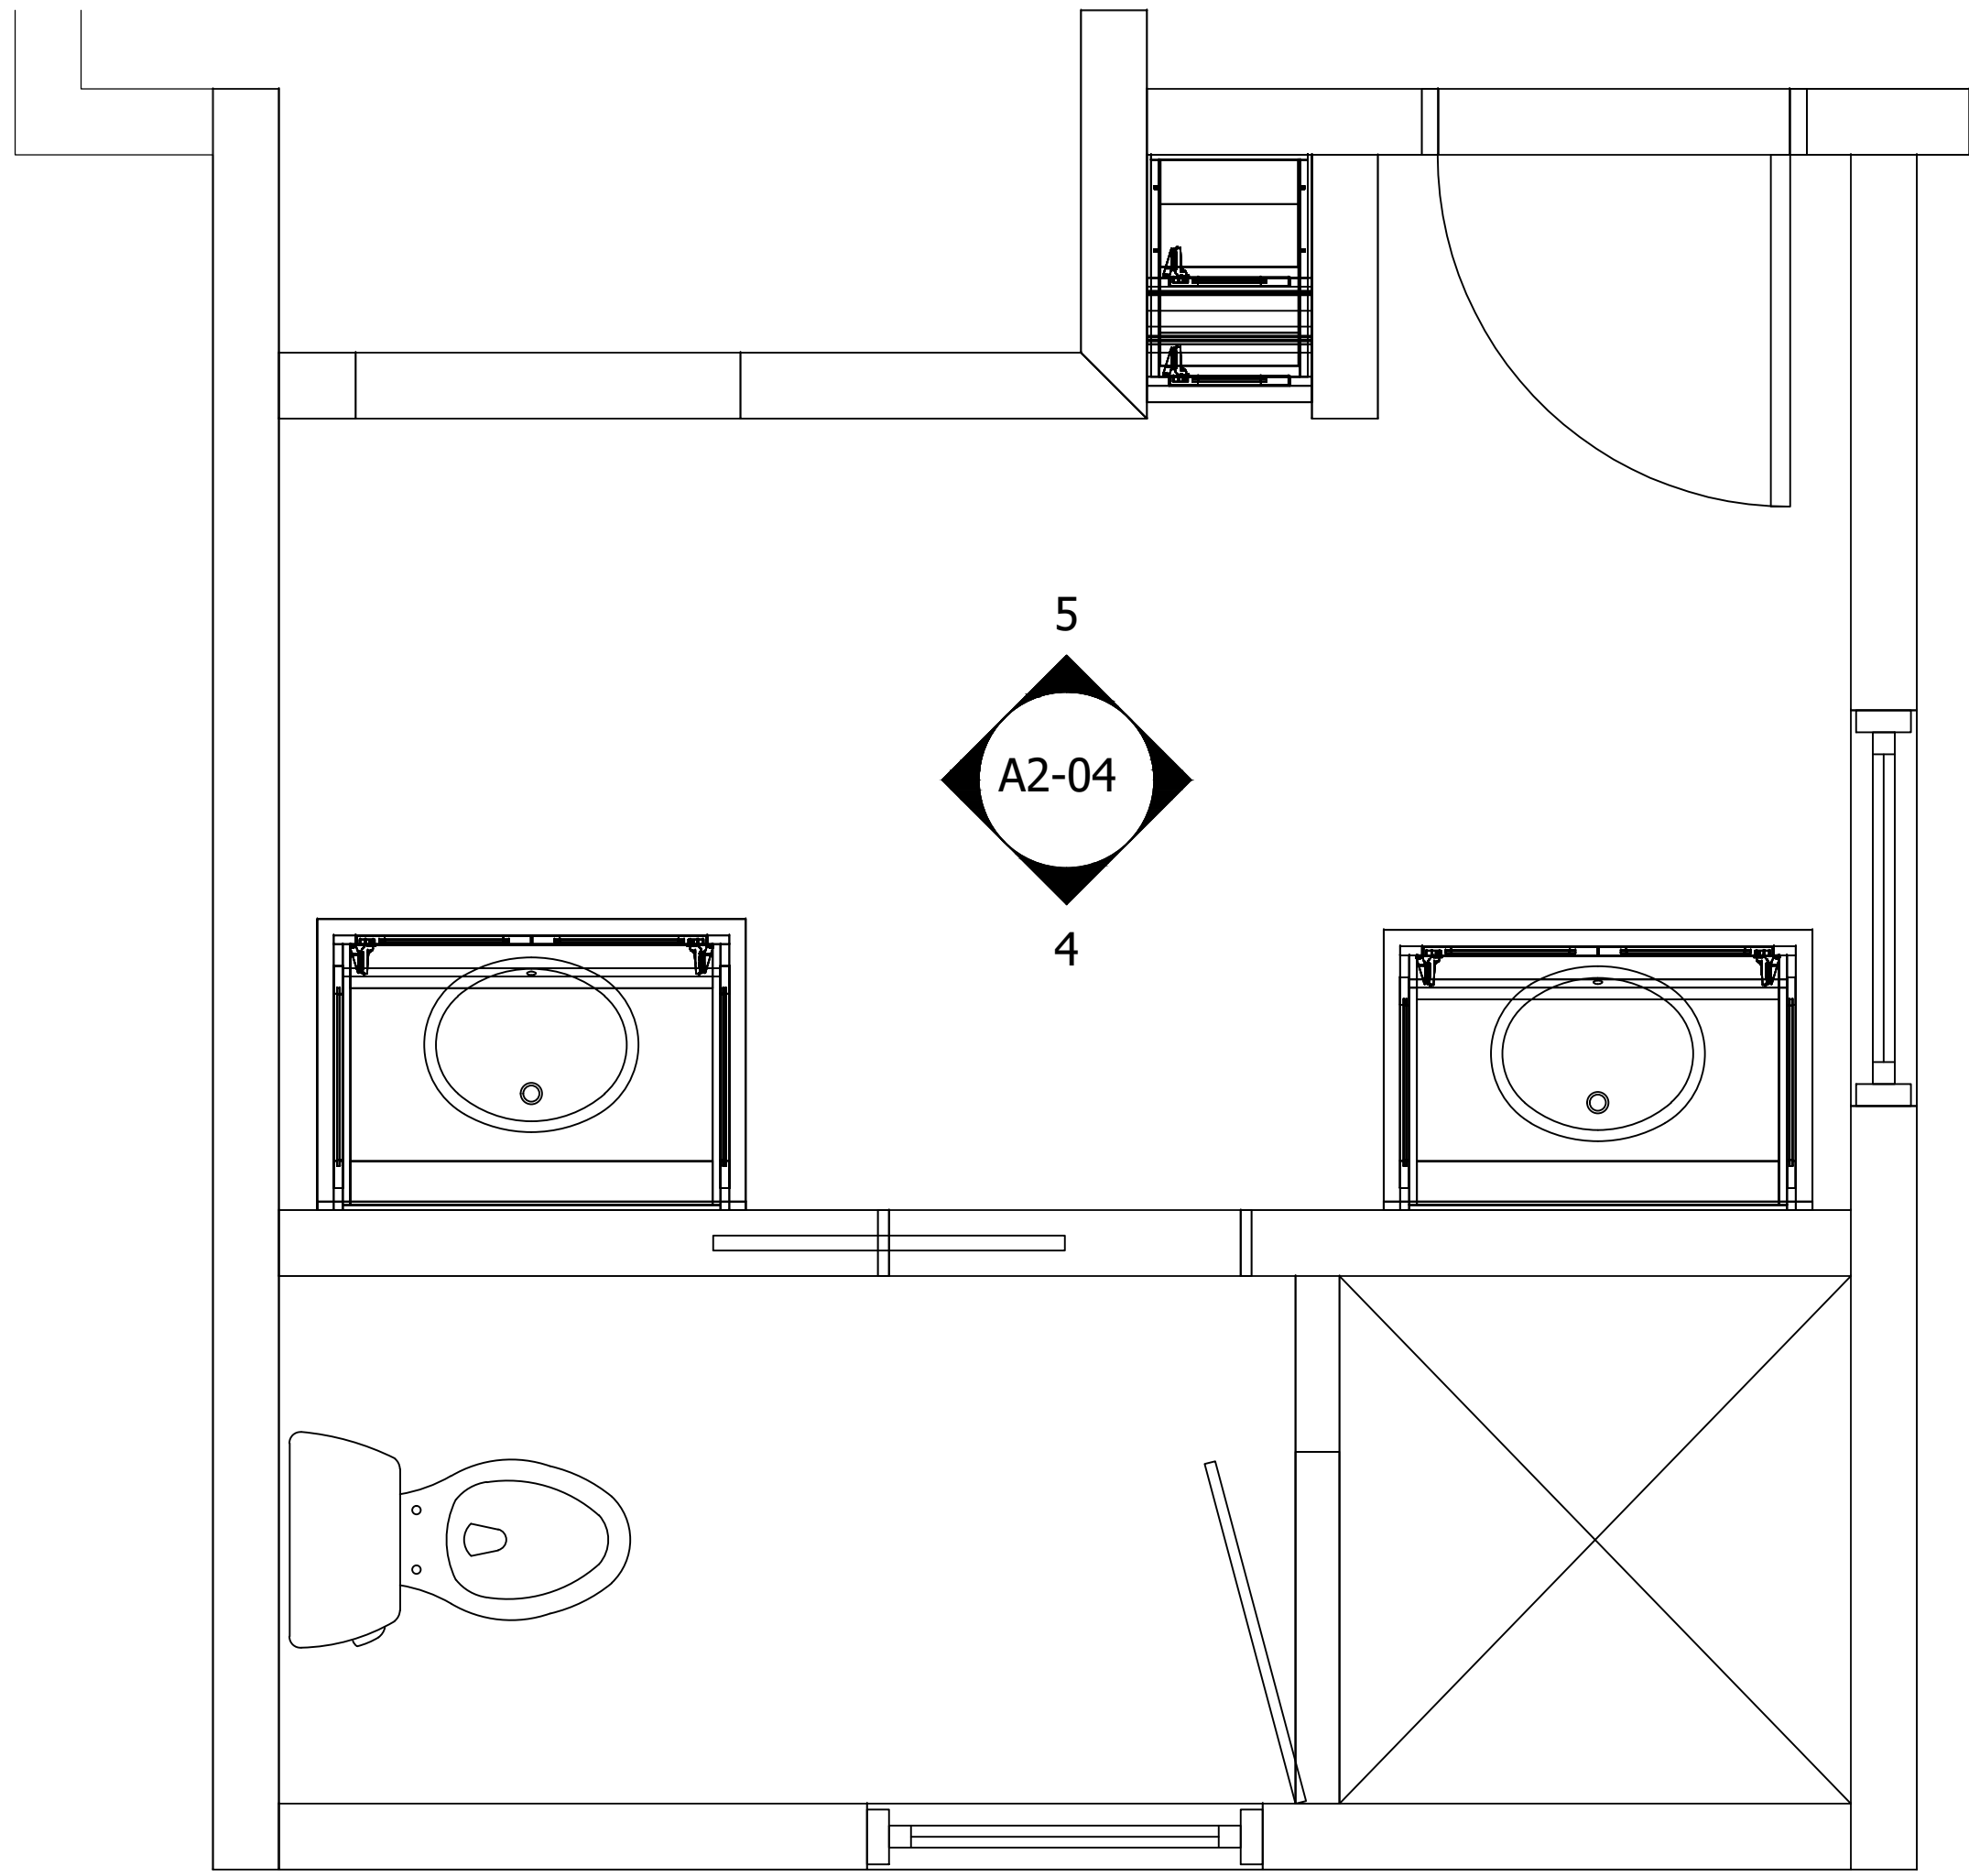


10 Plan 204 Bath

Sheet Ref: PLAN

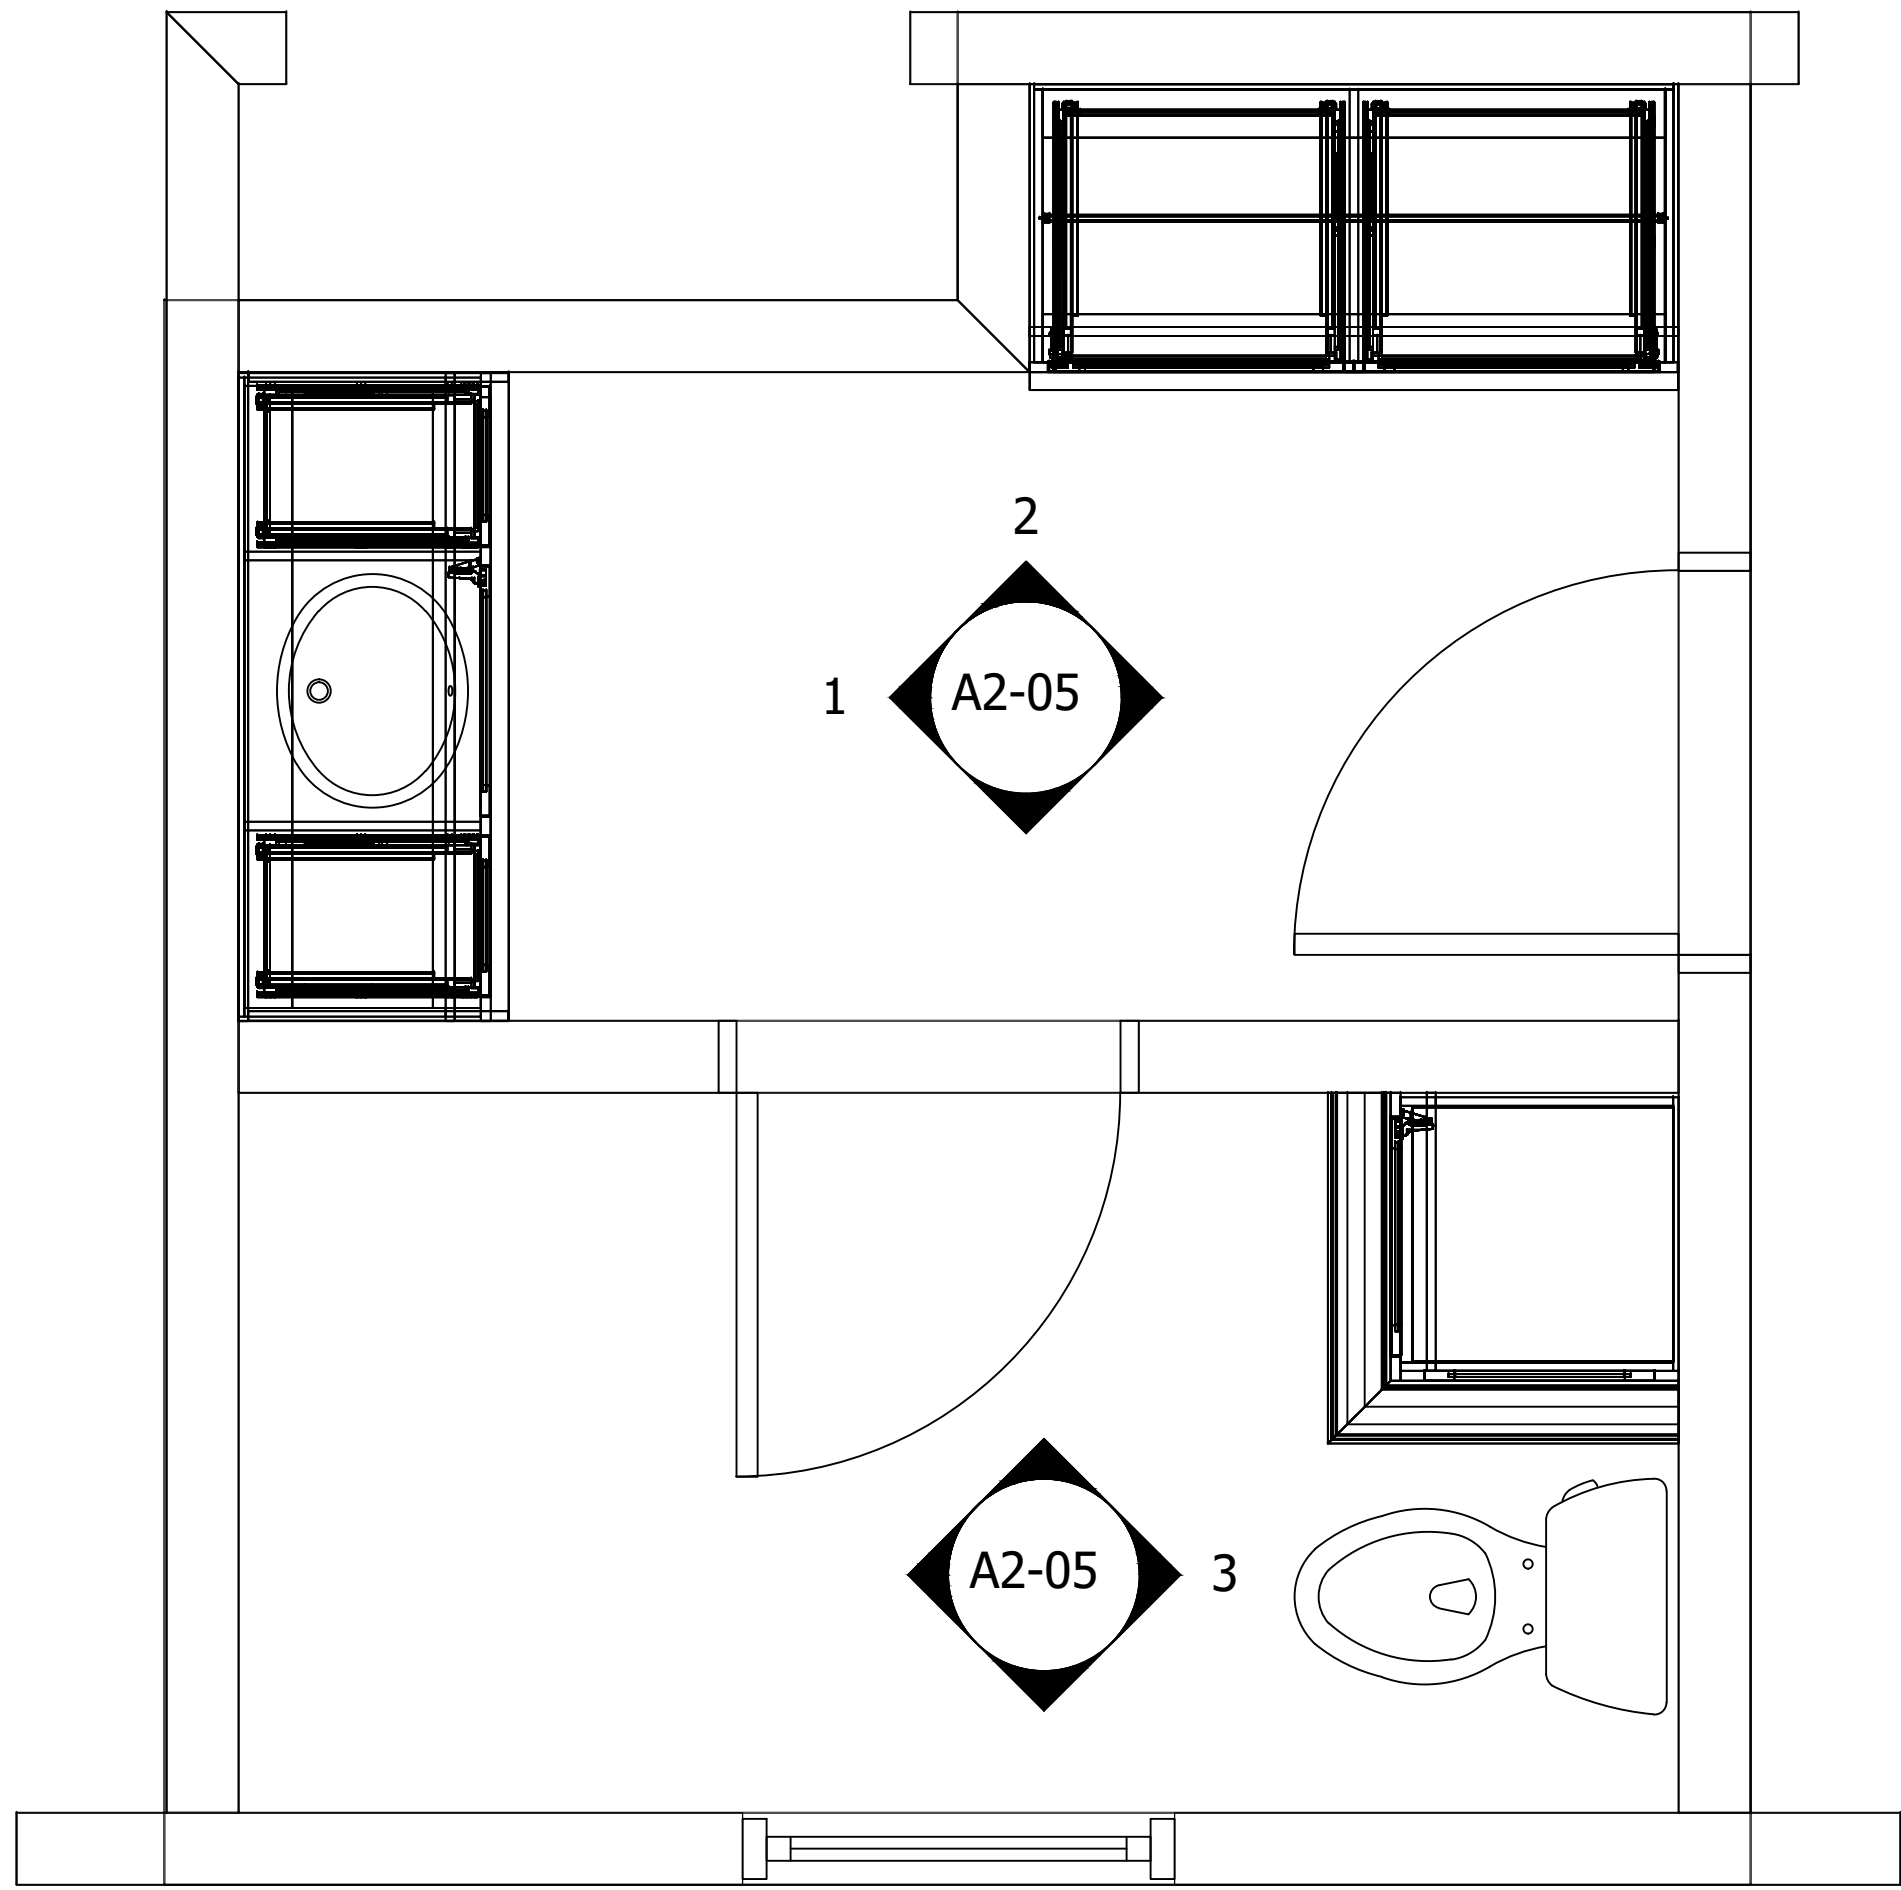


11 Plan 207 Vanity / 208 W.C.

Sheet Ref: PLAN

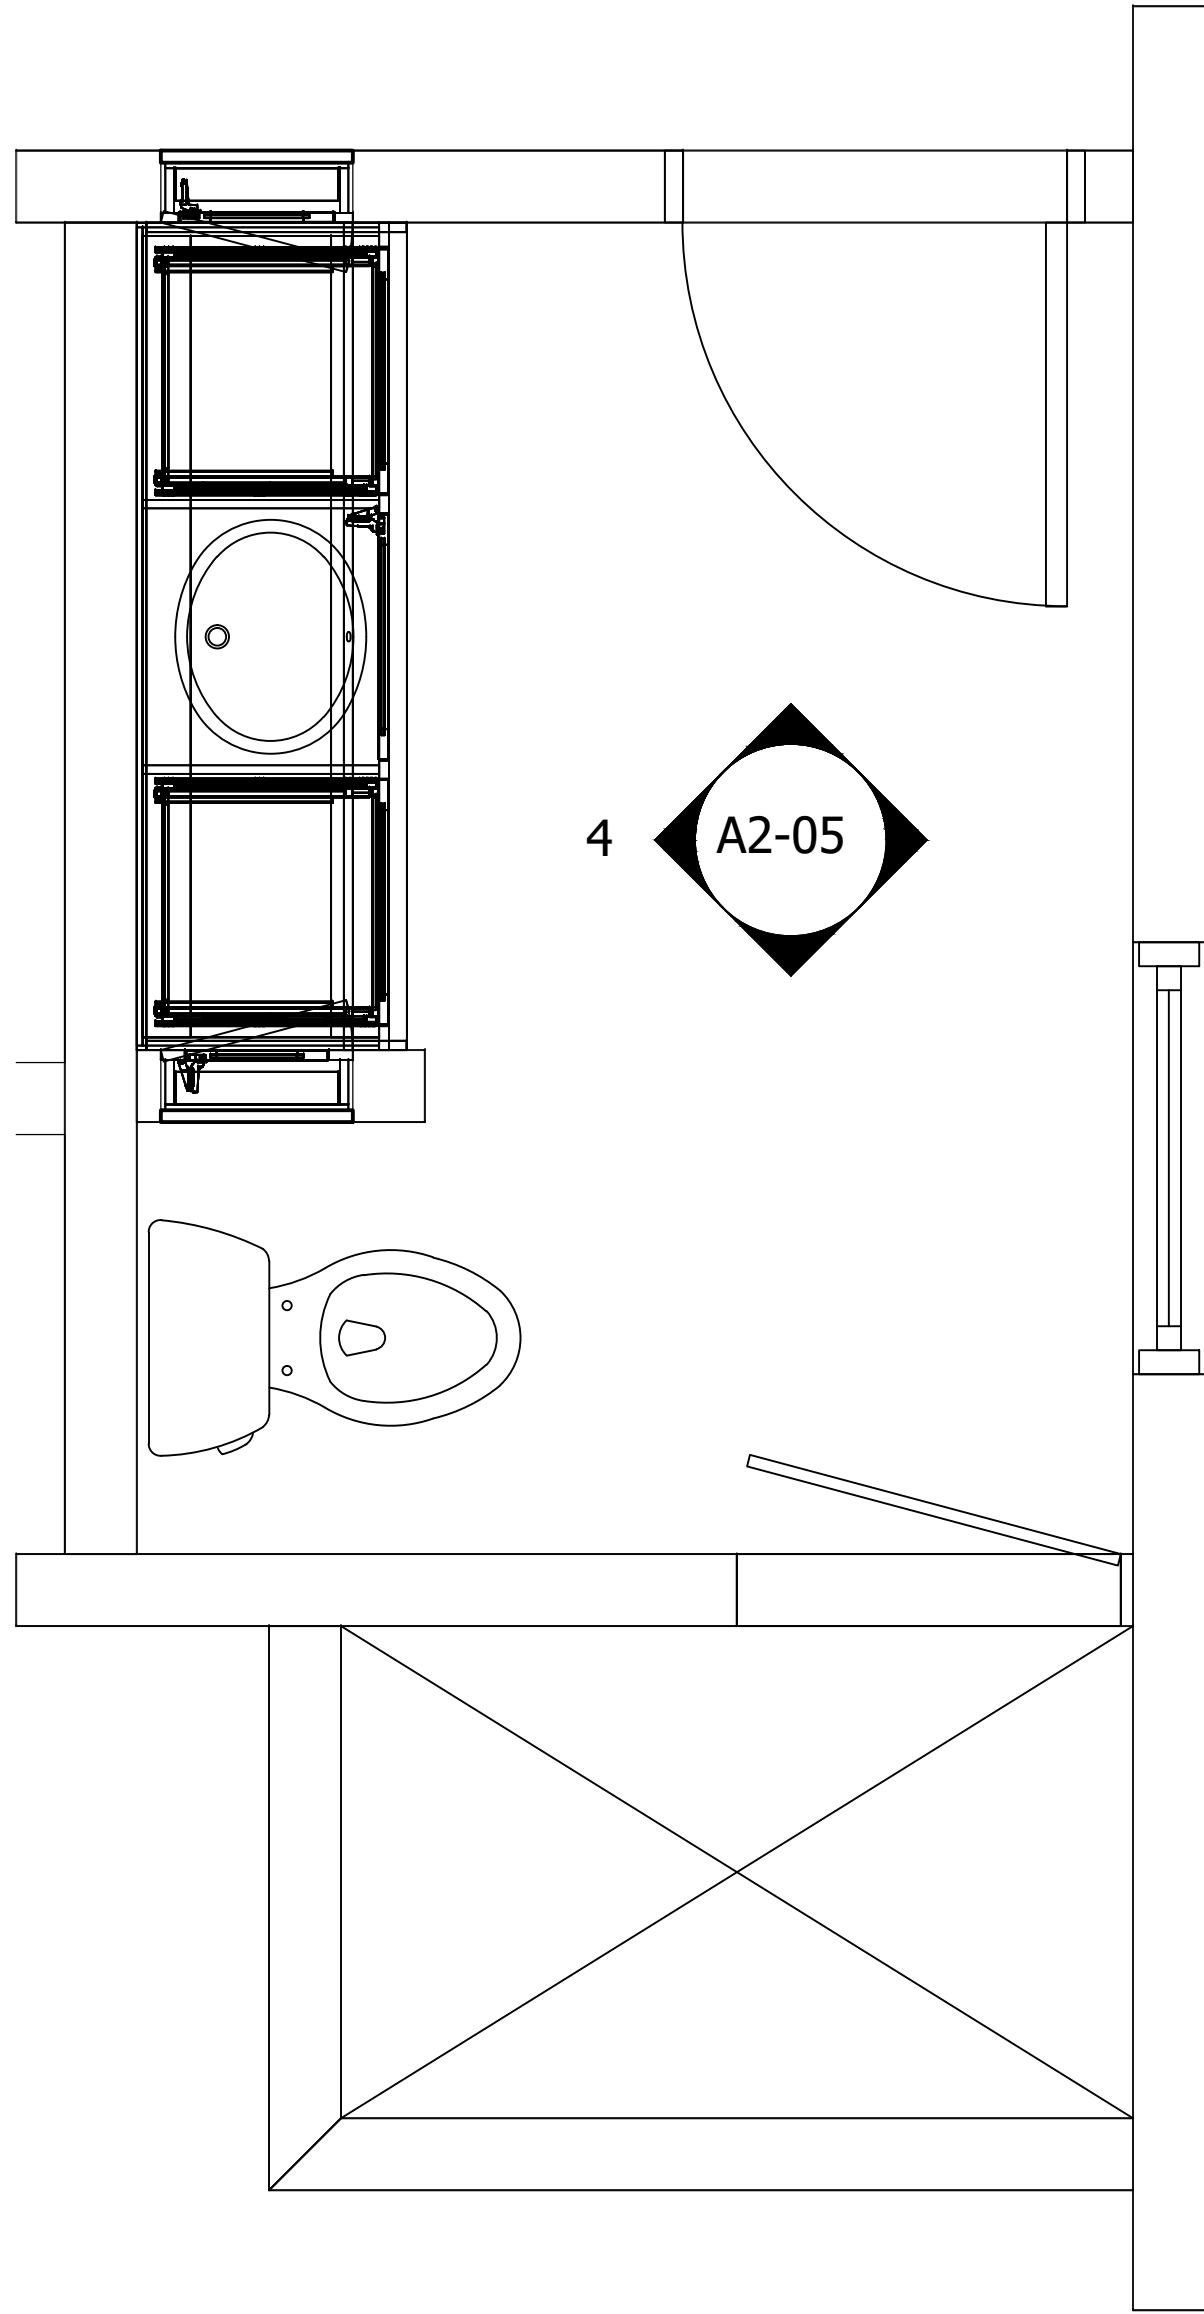

12 Plan 211 Bath

Sheet Ref: PLAN

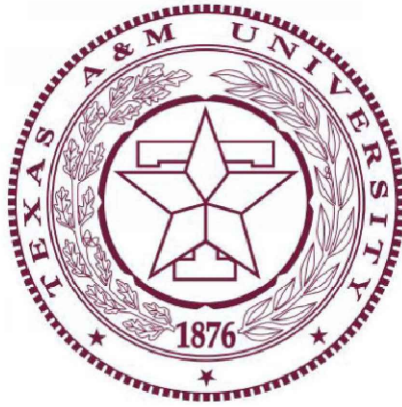

TAMU

Lumpkins Farm House

3884 Noak Rd Round Top, Tx 78954

Project Fax:

Renaudin Builders

Project Title:

Project Number:

Project Address:


Project Phone:

Project E-Mail:

Contractor:


Sheet Title:

REVISIONS:			
No.	Date:	By:	Description:
△			
△			
△			
△			
△			
△			
△			
△			
△			
Scale		3/4" = 1'	
Date Issued		8.14.2026	
Sheet Number		A1-04	

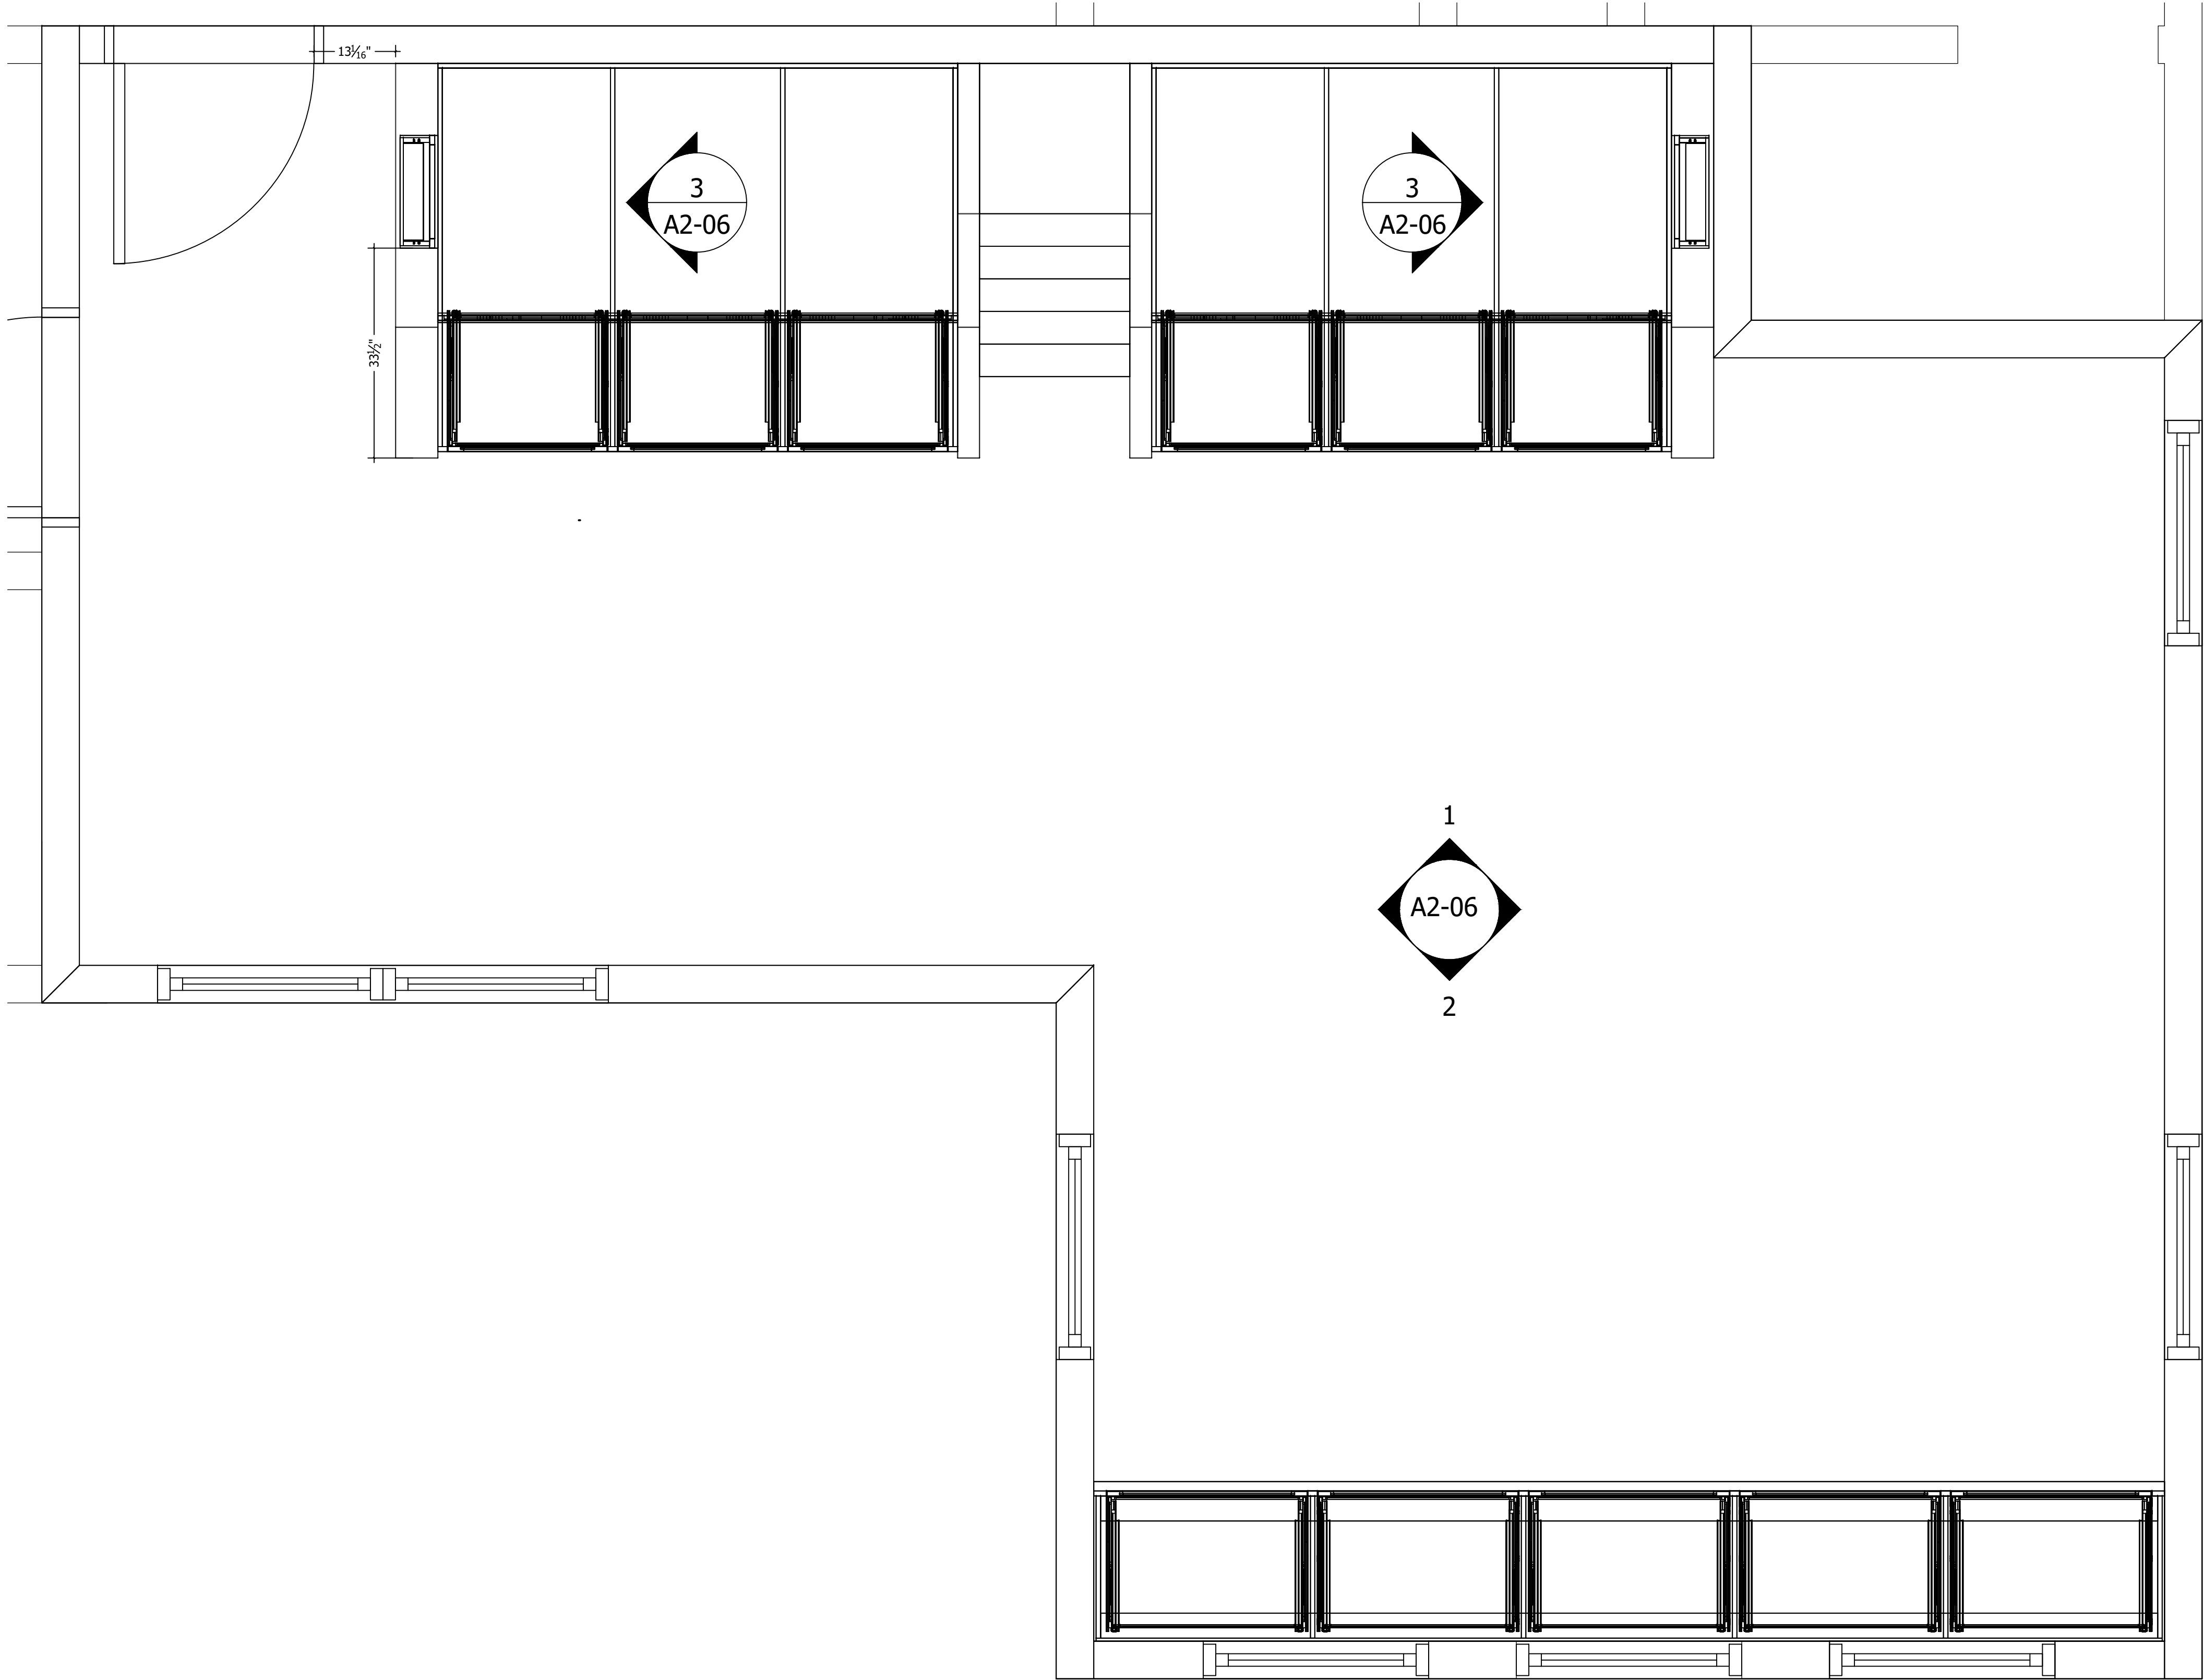

13 Plan 206 Bunk Rm

Sheet Ref: PLAN

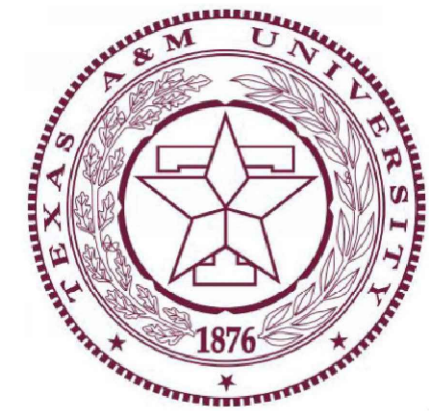


TAMU

Lumpkins Farm House

Project Title:
Project Number:
Project Address: 3884 Noak Rd Round Top, Tx 78954
Project Phone:
Project E-Mail:
Contractor: Renaudin Builders
Sheet Title:

REVISIONS:			
No.	Date:	By:	Description:
△			
△			
△			
△			
△			
△			
△			


Scale	3/4" = 1'
Date Issued	8.14.2026
Sheet Number	A1-05

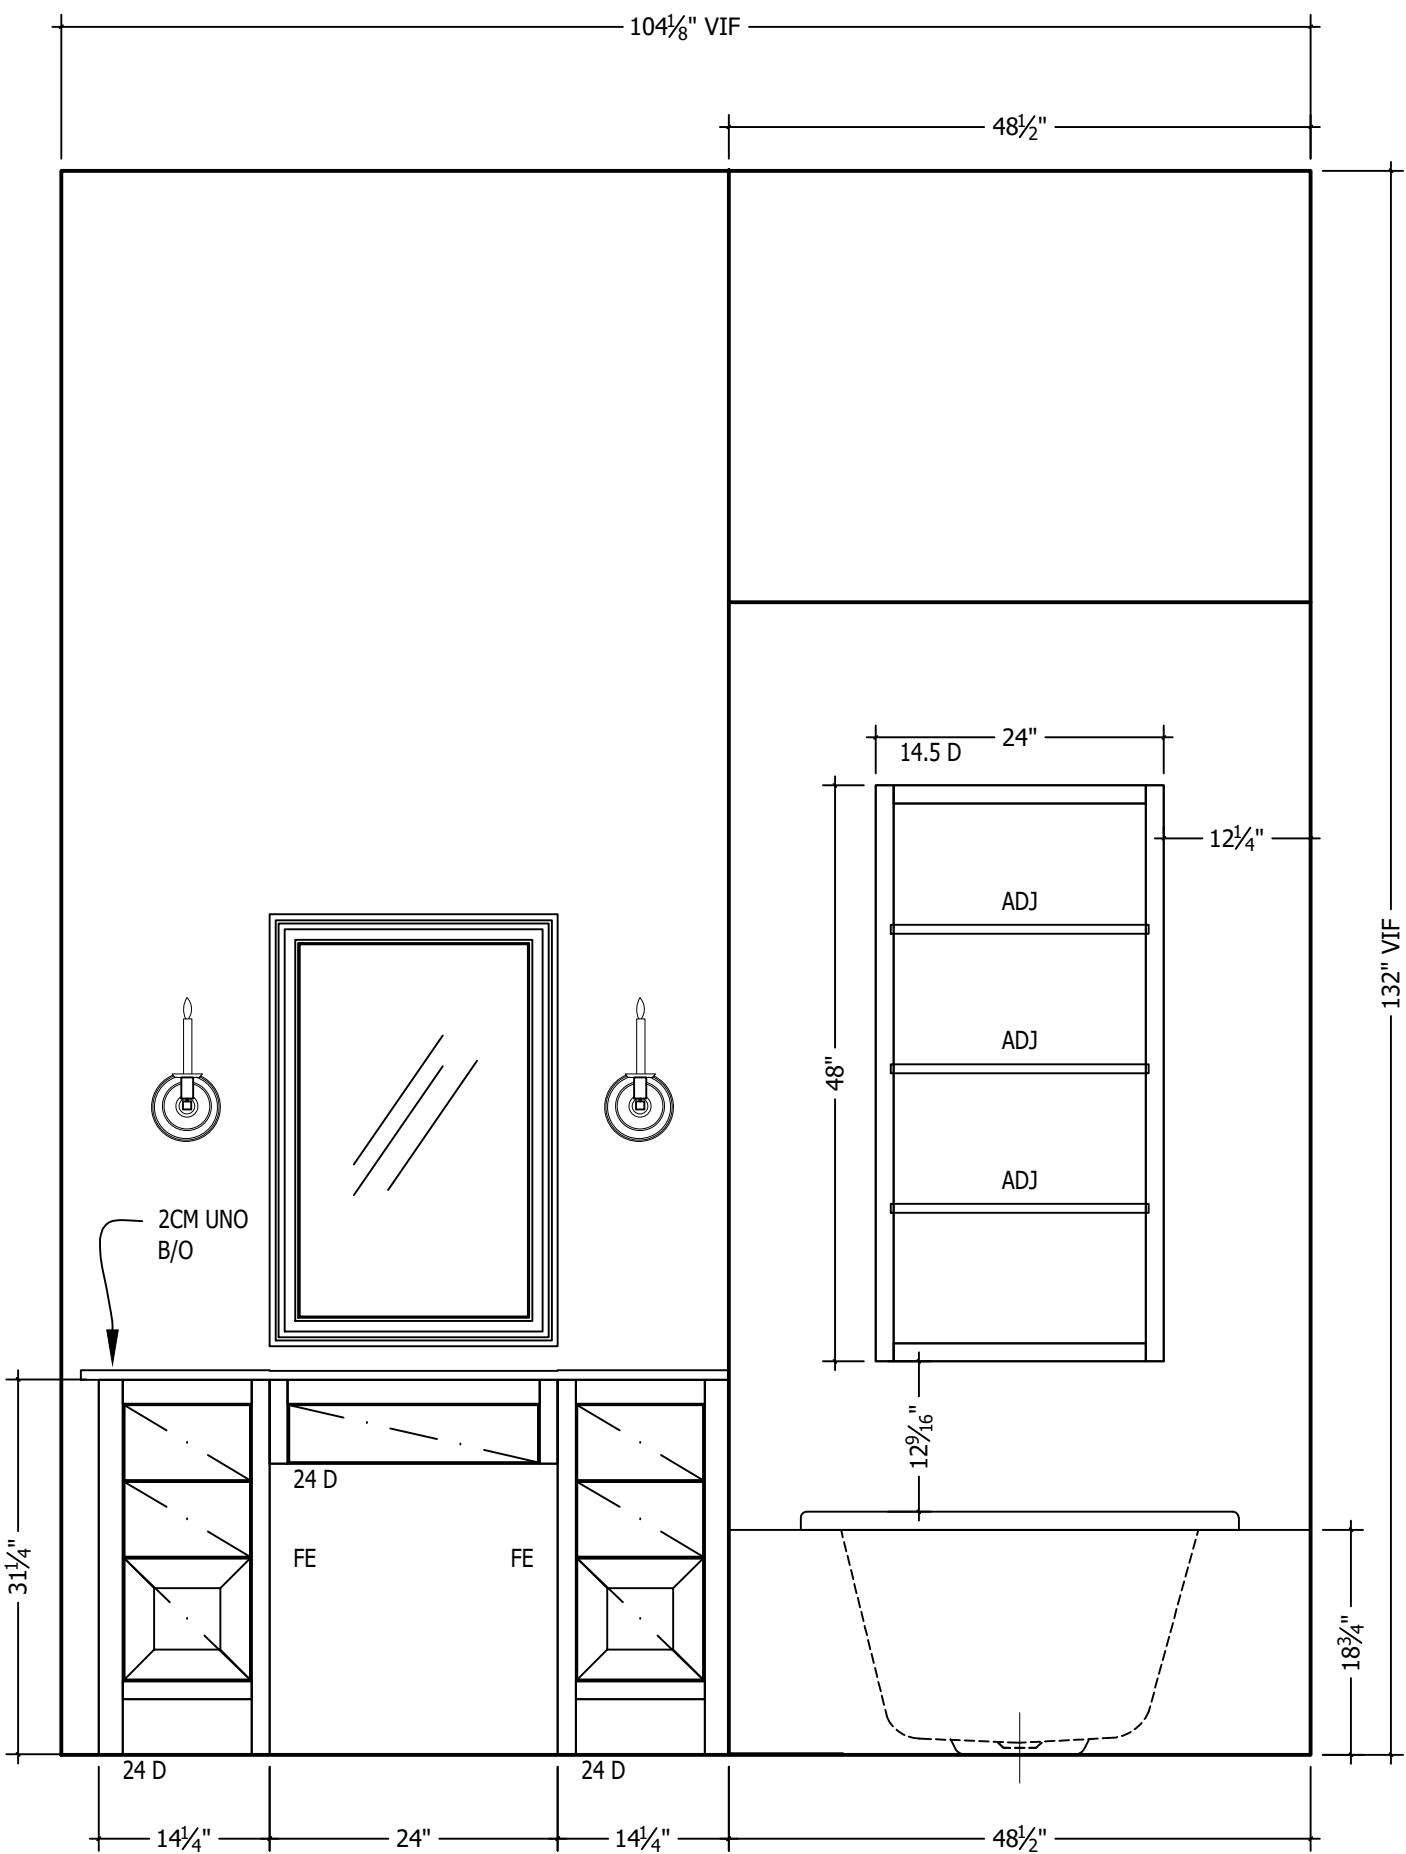

1

Elv Vanity 107


Sheet Ref: A1-01

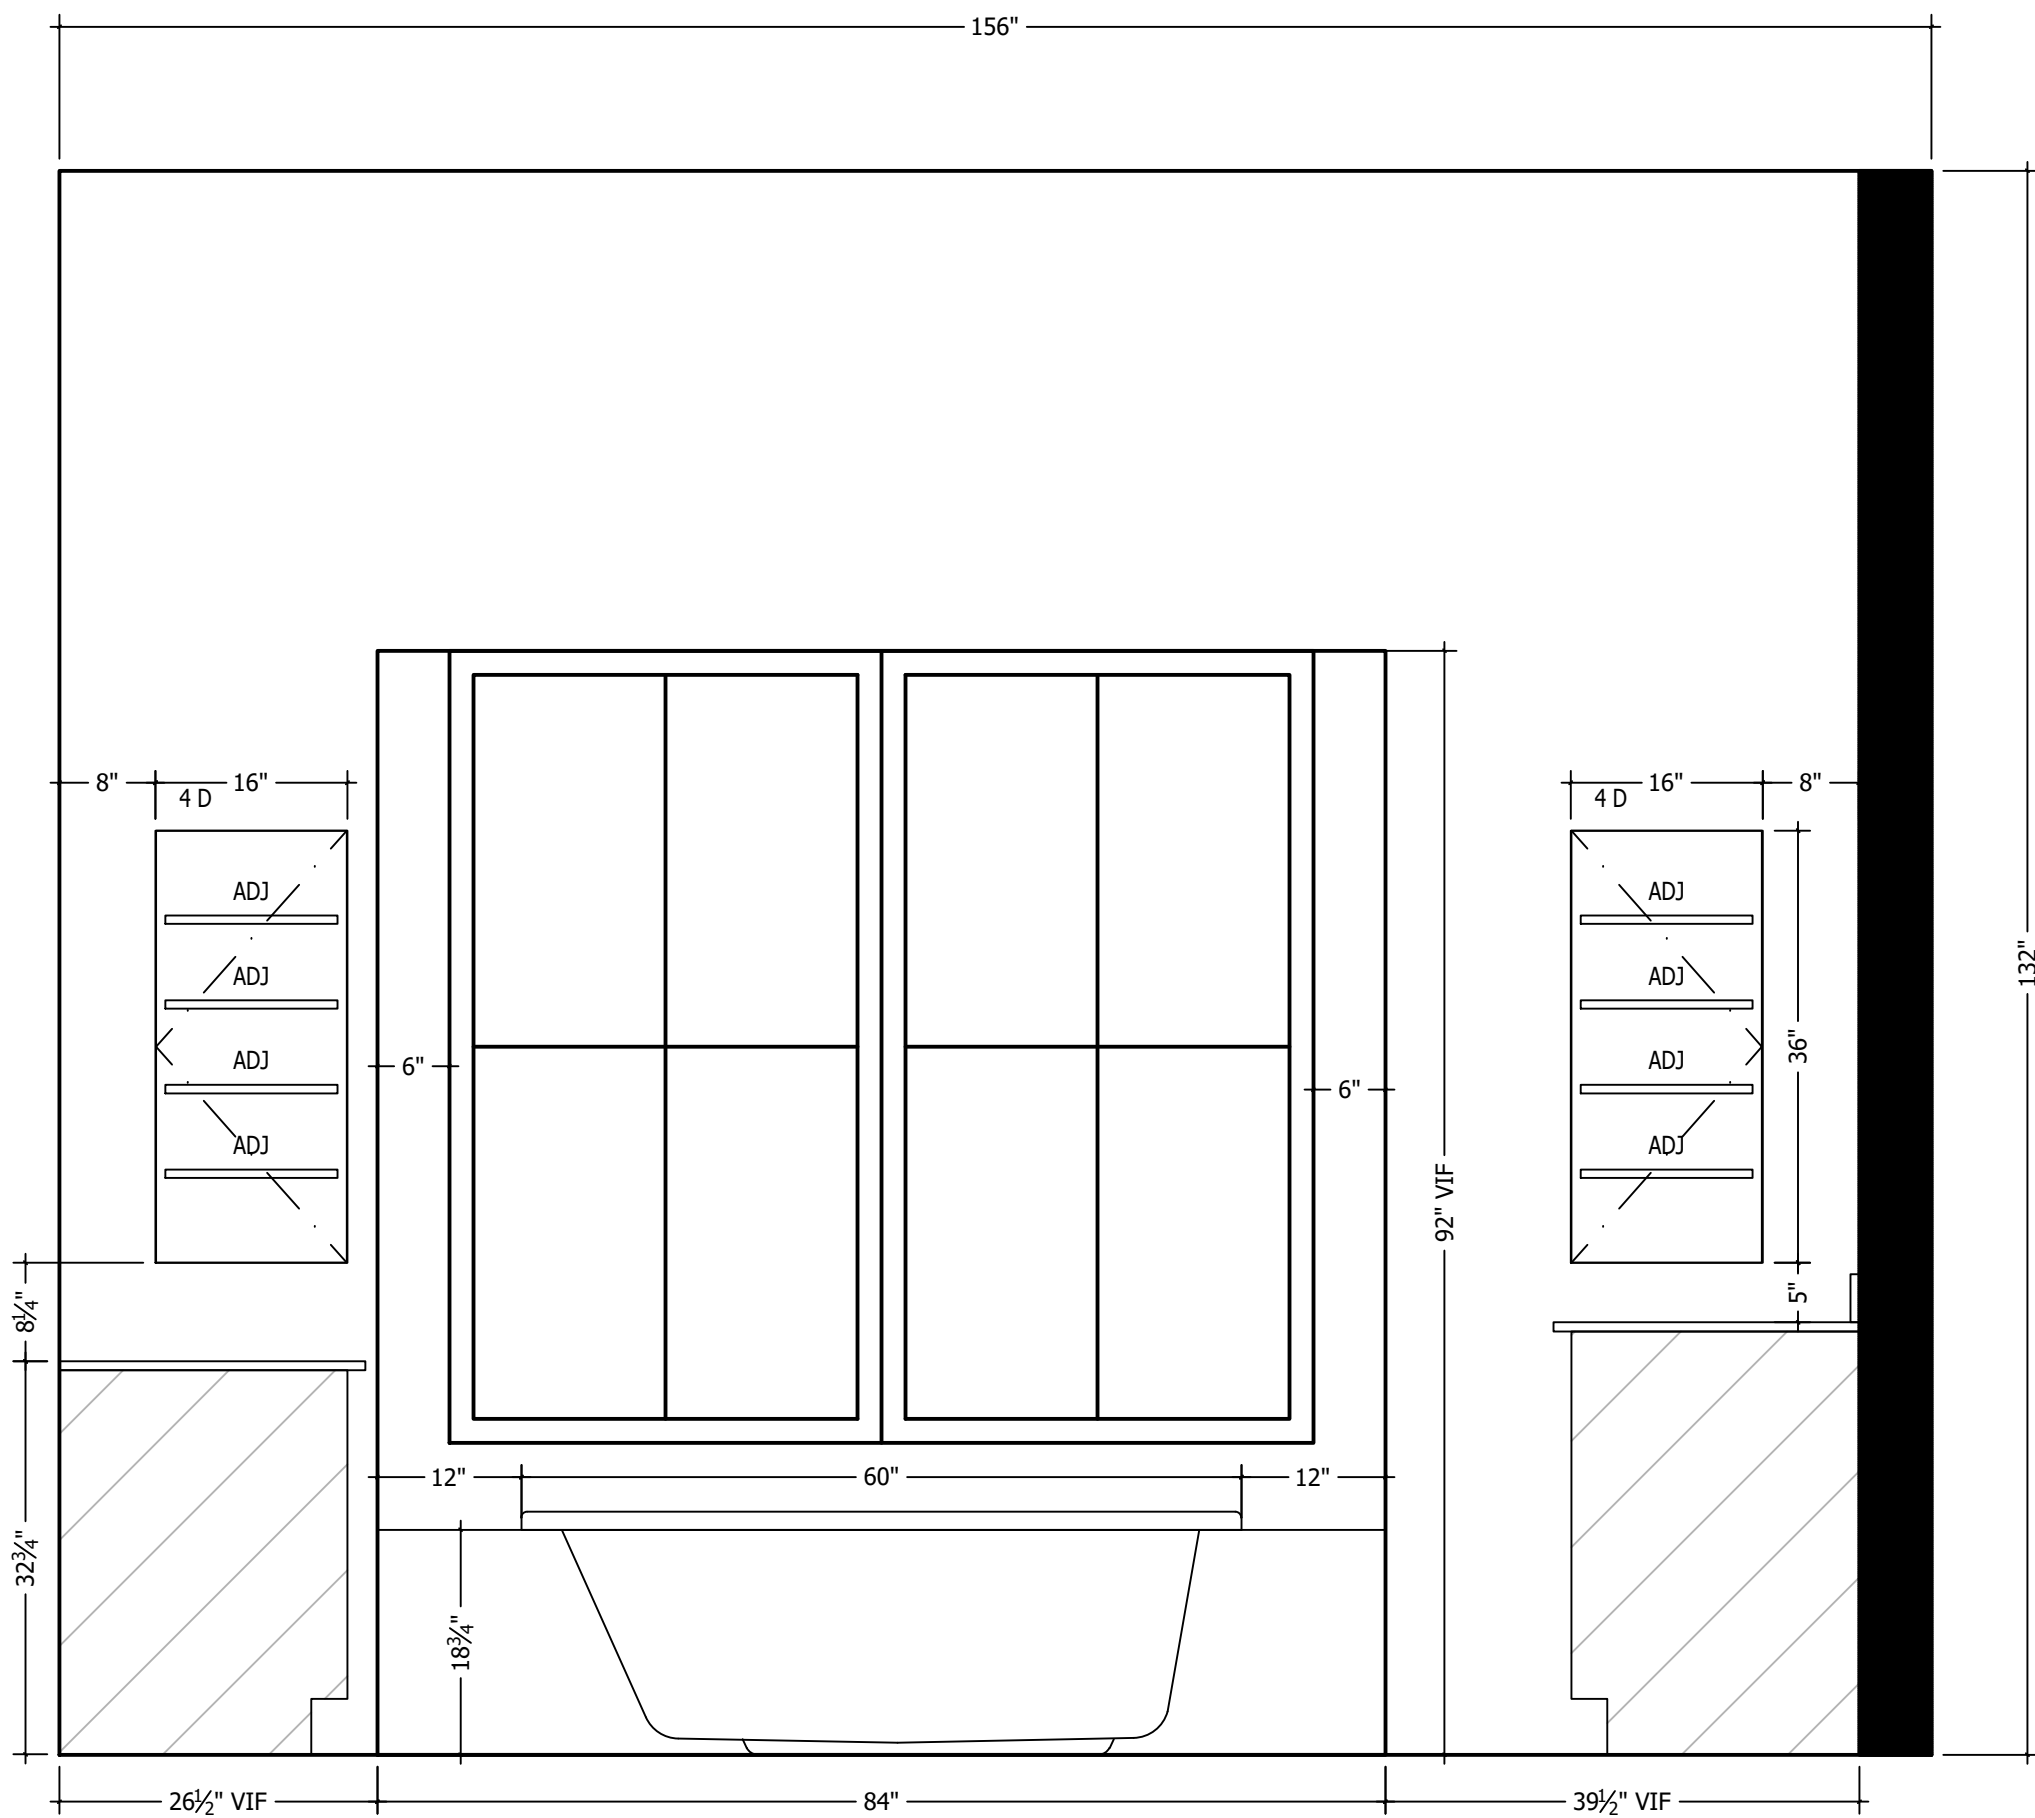

2

Elv Vanity 107


Sheet Ref: A1-01

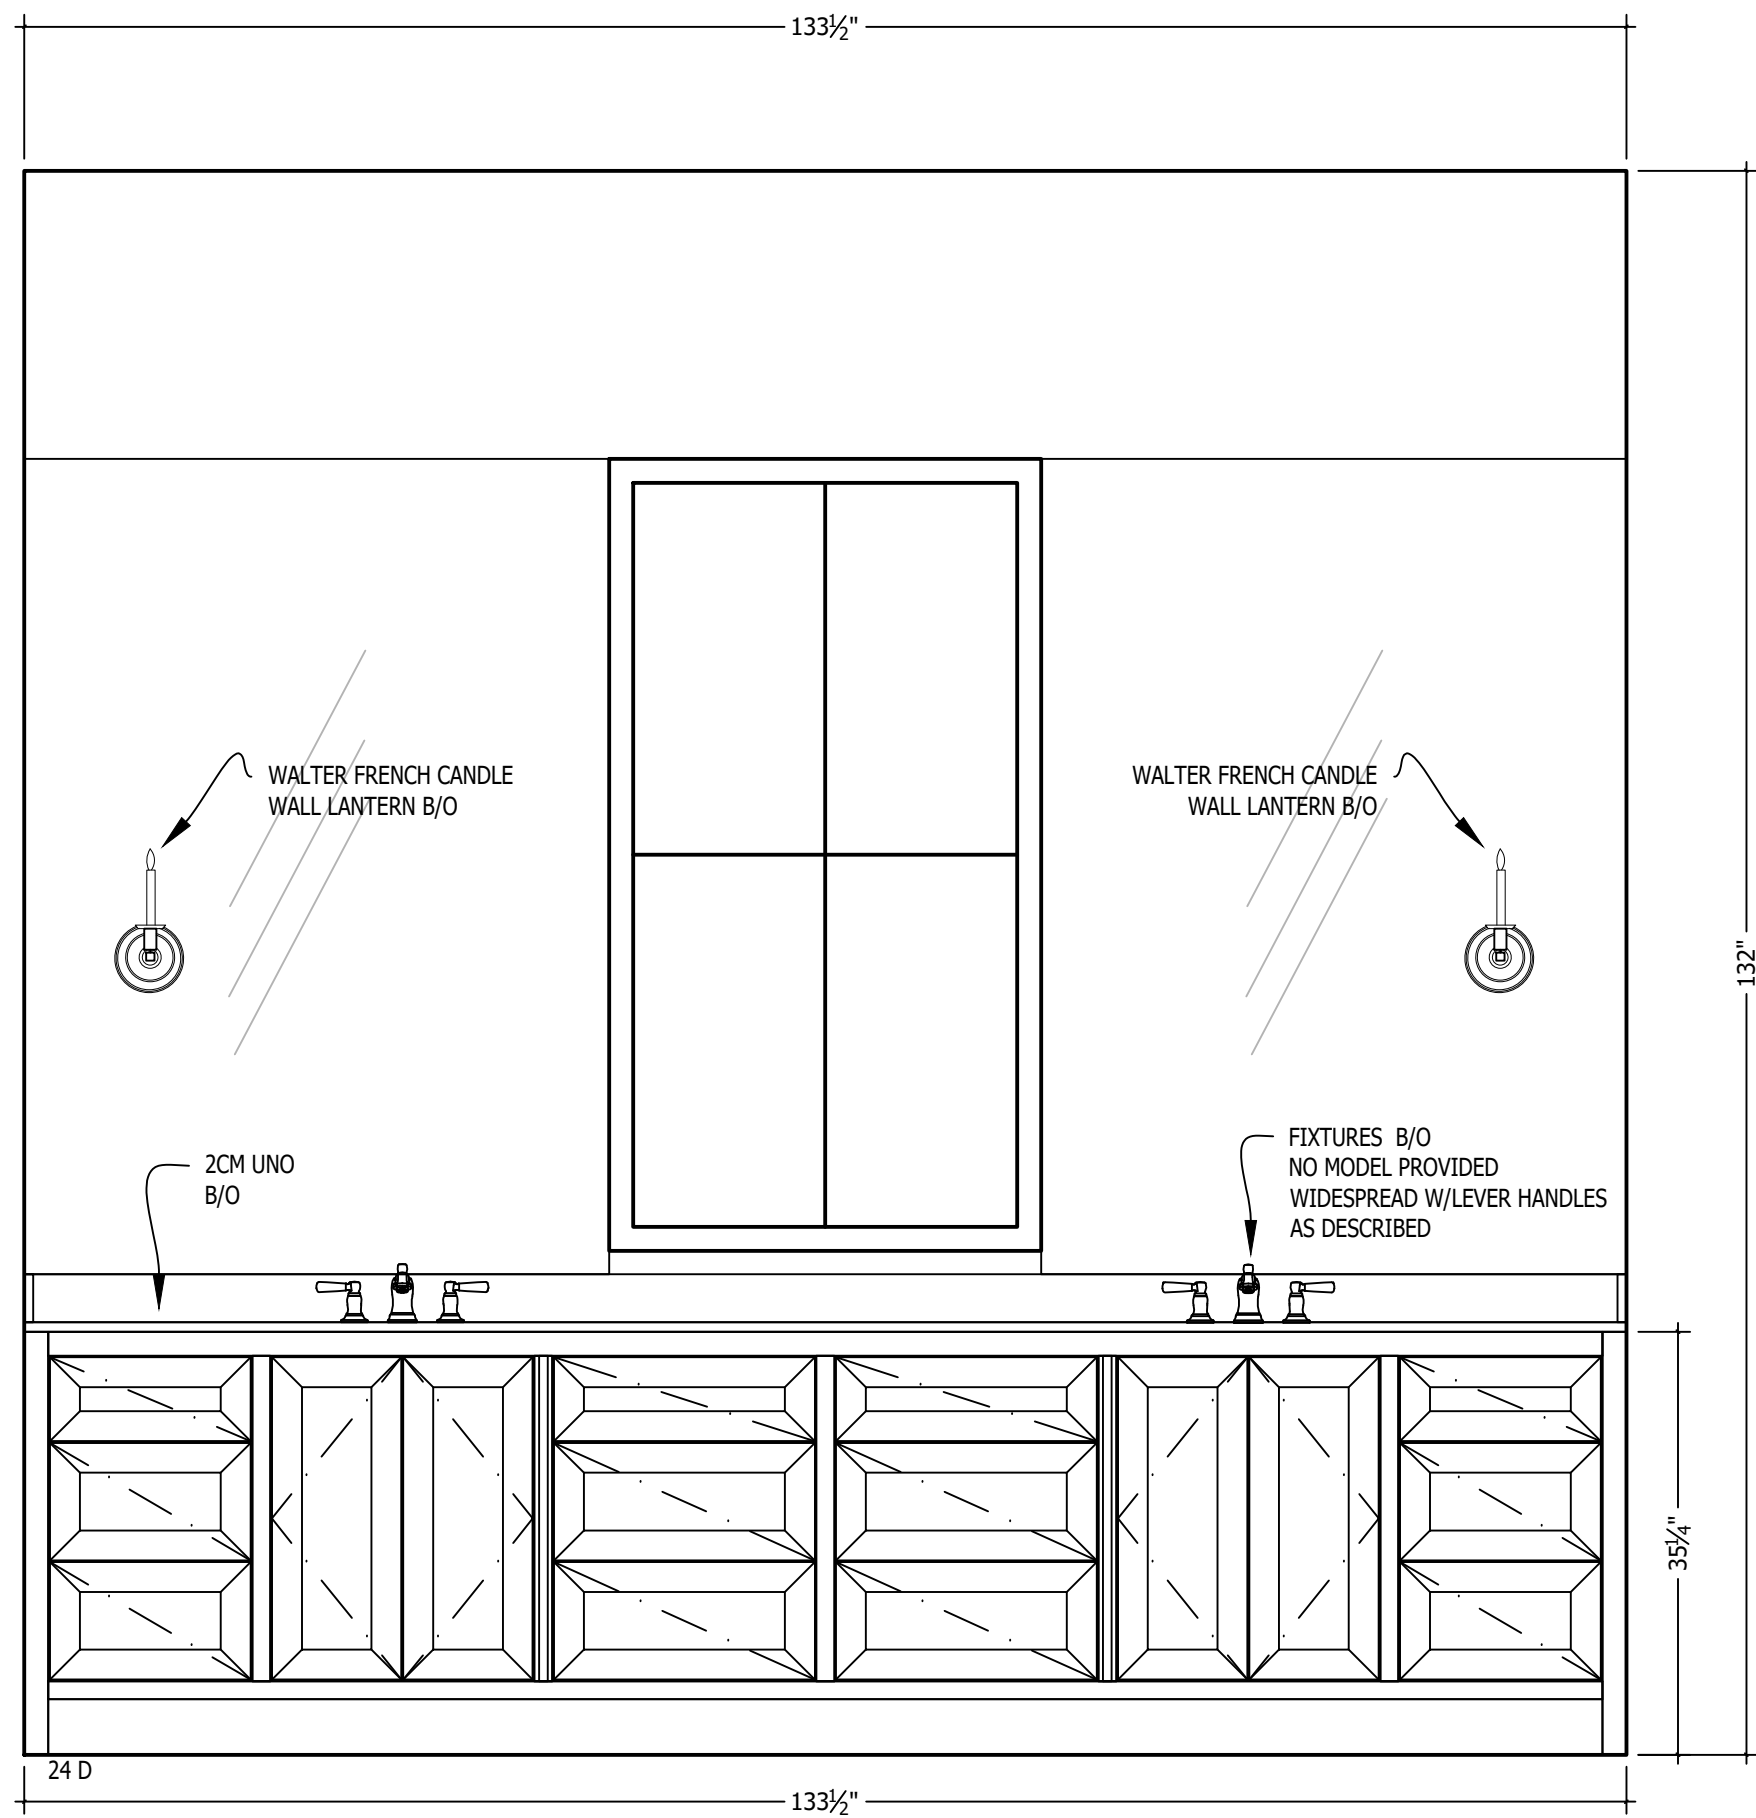

3

Elv Vanity 107


Sheet Ref: A1-01

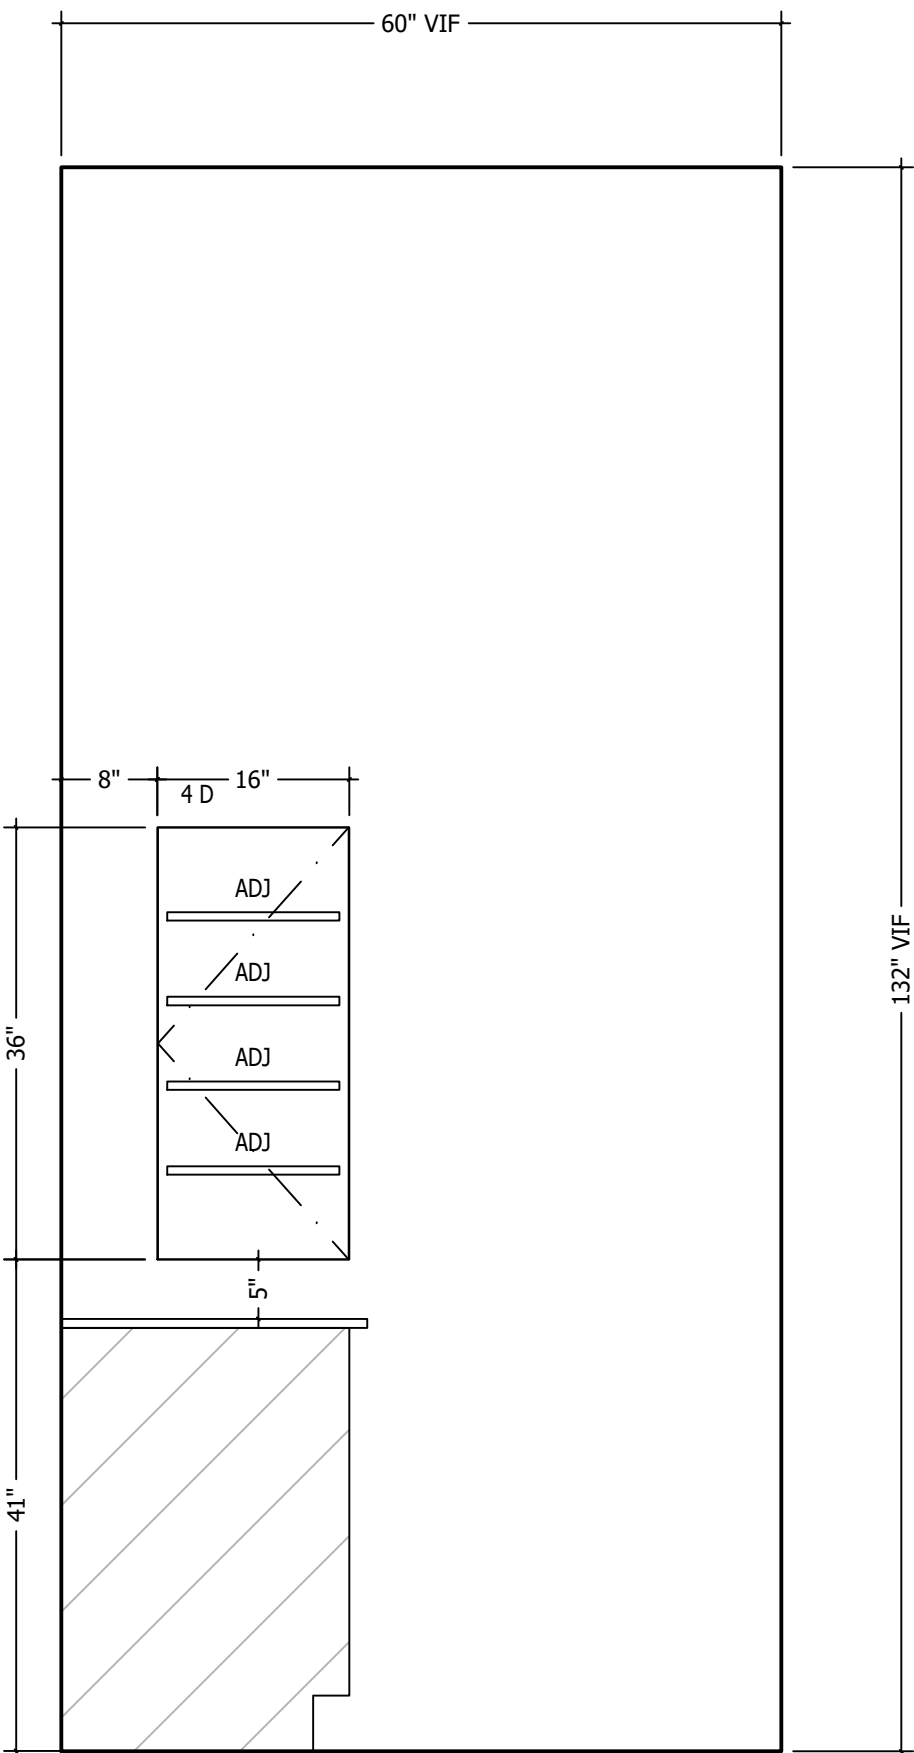

4

Elv Vanity 107


Sheet Ref: A1-01

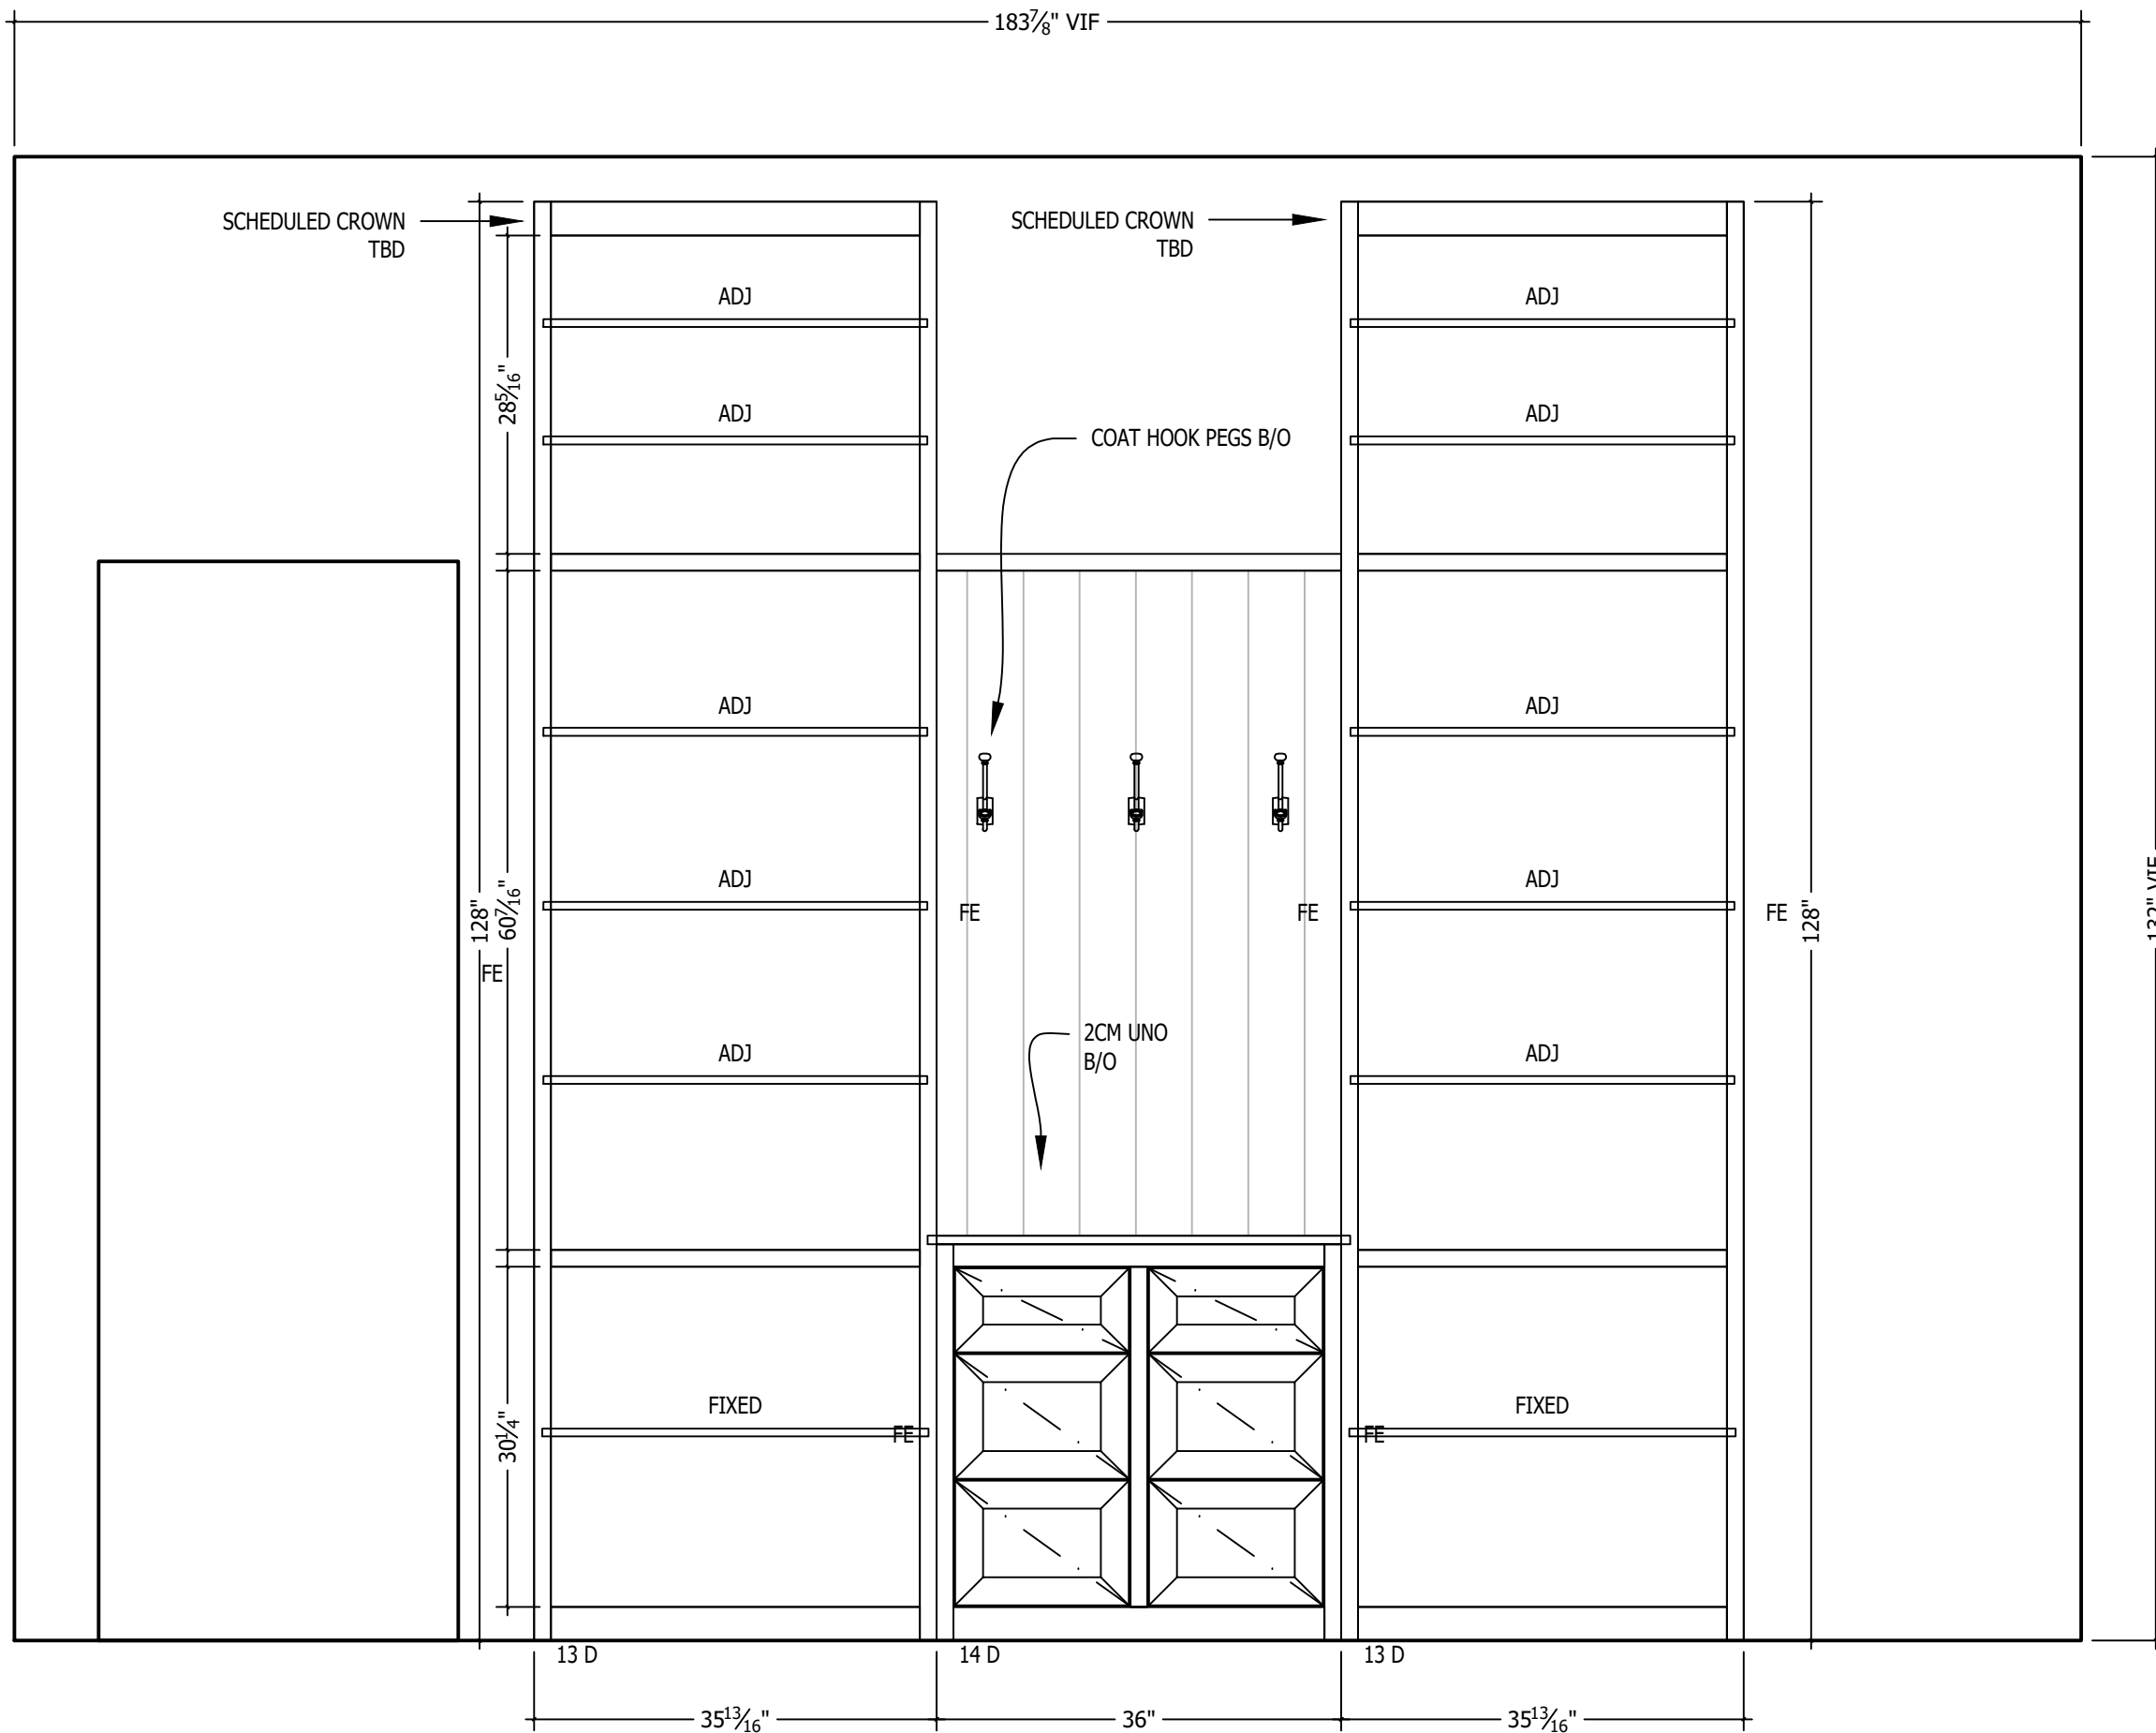

5

Elv Closet 106


Sheet Ref: A1-01

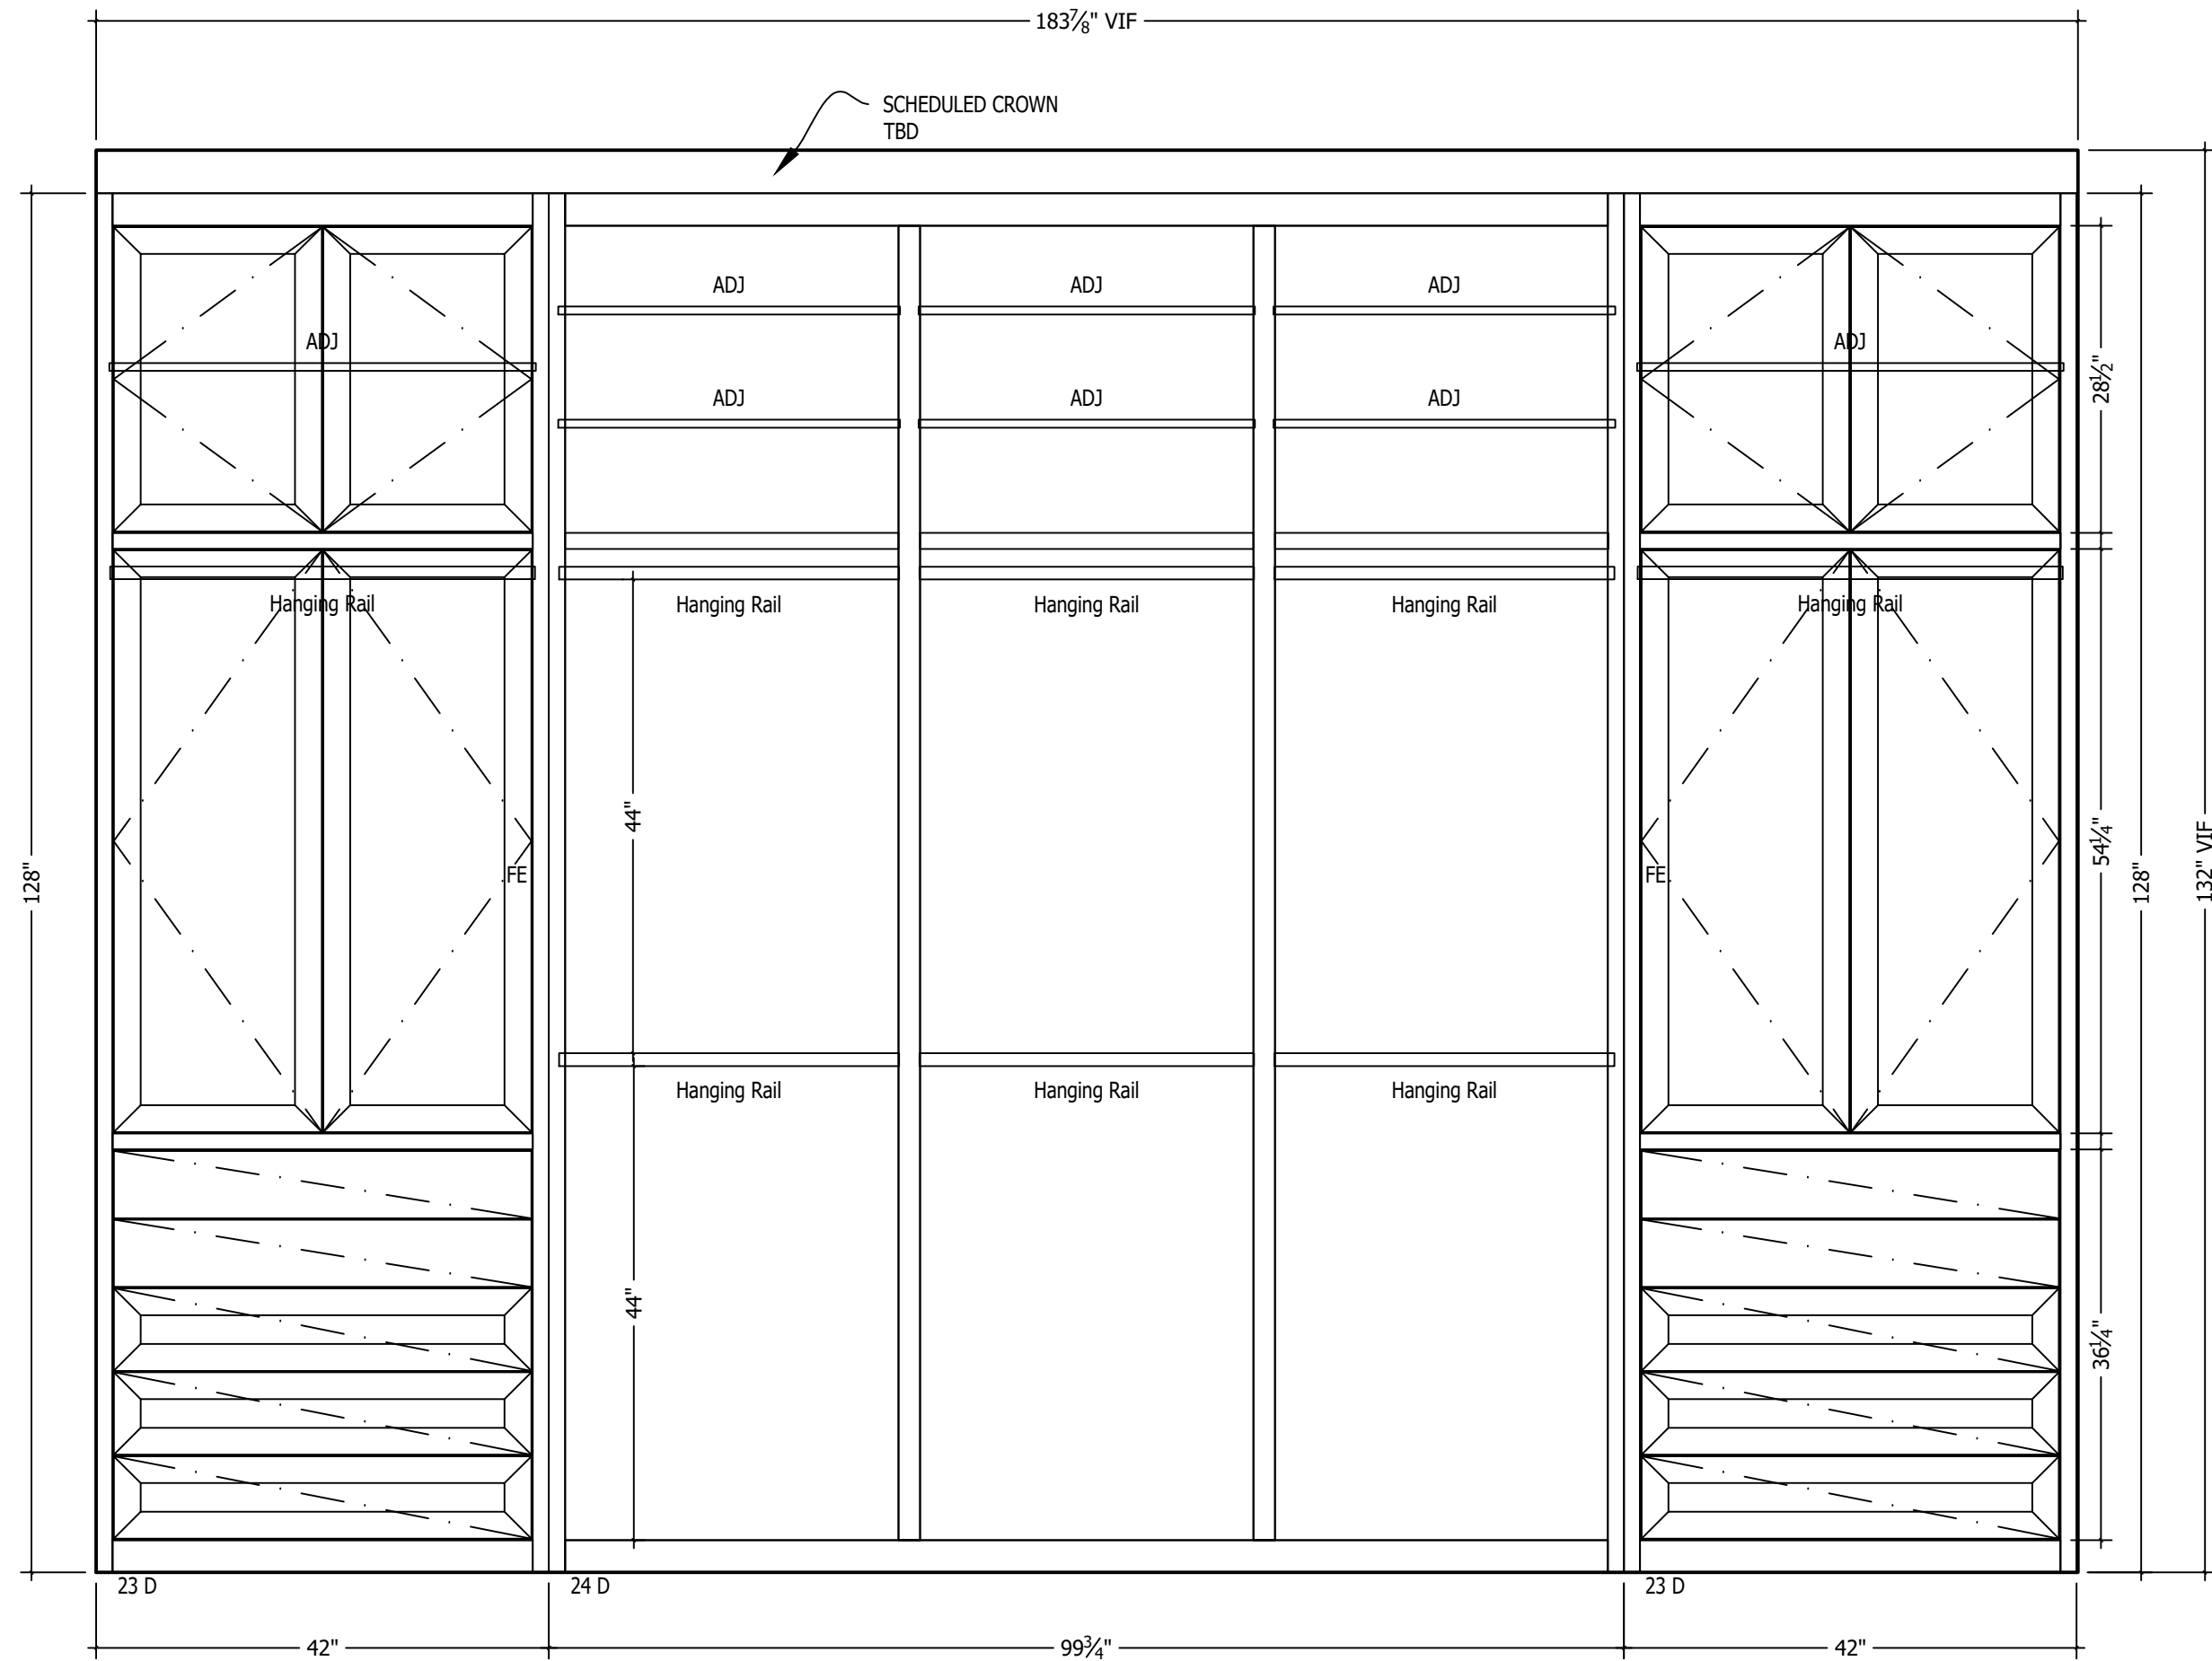

6

Elv Closet 106

Sheet Ref: A1-01

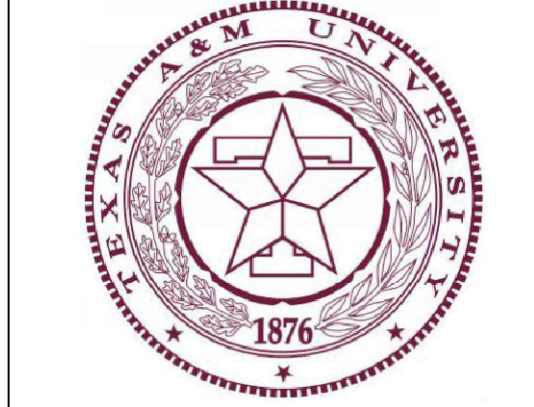

TAMU

Lumpkins Farm House

Project Title:

Project Number:

Project Address:

Project Phone:

Project E-Mail:

Contractor:

Sheet Title:


3884 Noak Rd Round Top, Tx 78954

Project Fax:

Renaudin Builders


REVISIONS:			
No.	Date:	By:	Description:
1			
2			
3			
4			
5			
6			
7			

Scale	3/4" = 1'
Date Issued	8.14.2026
Sheet Number	A2-01

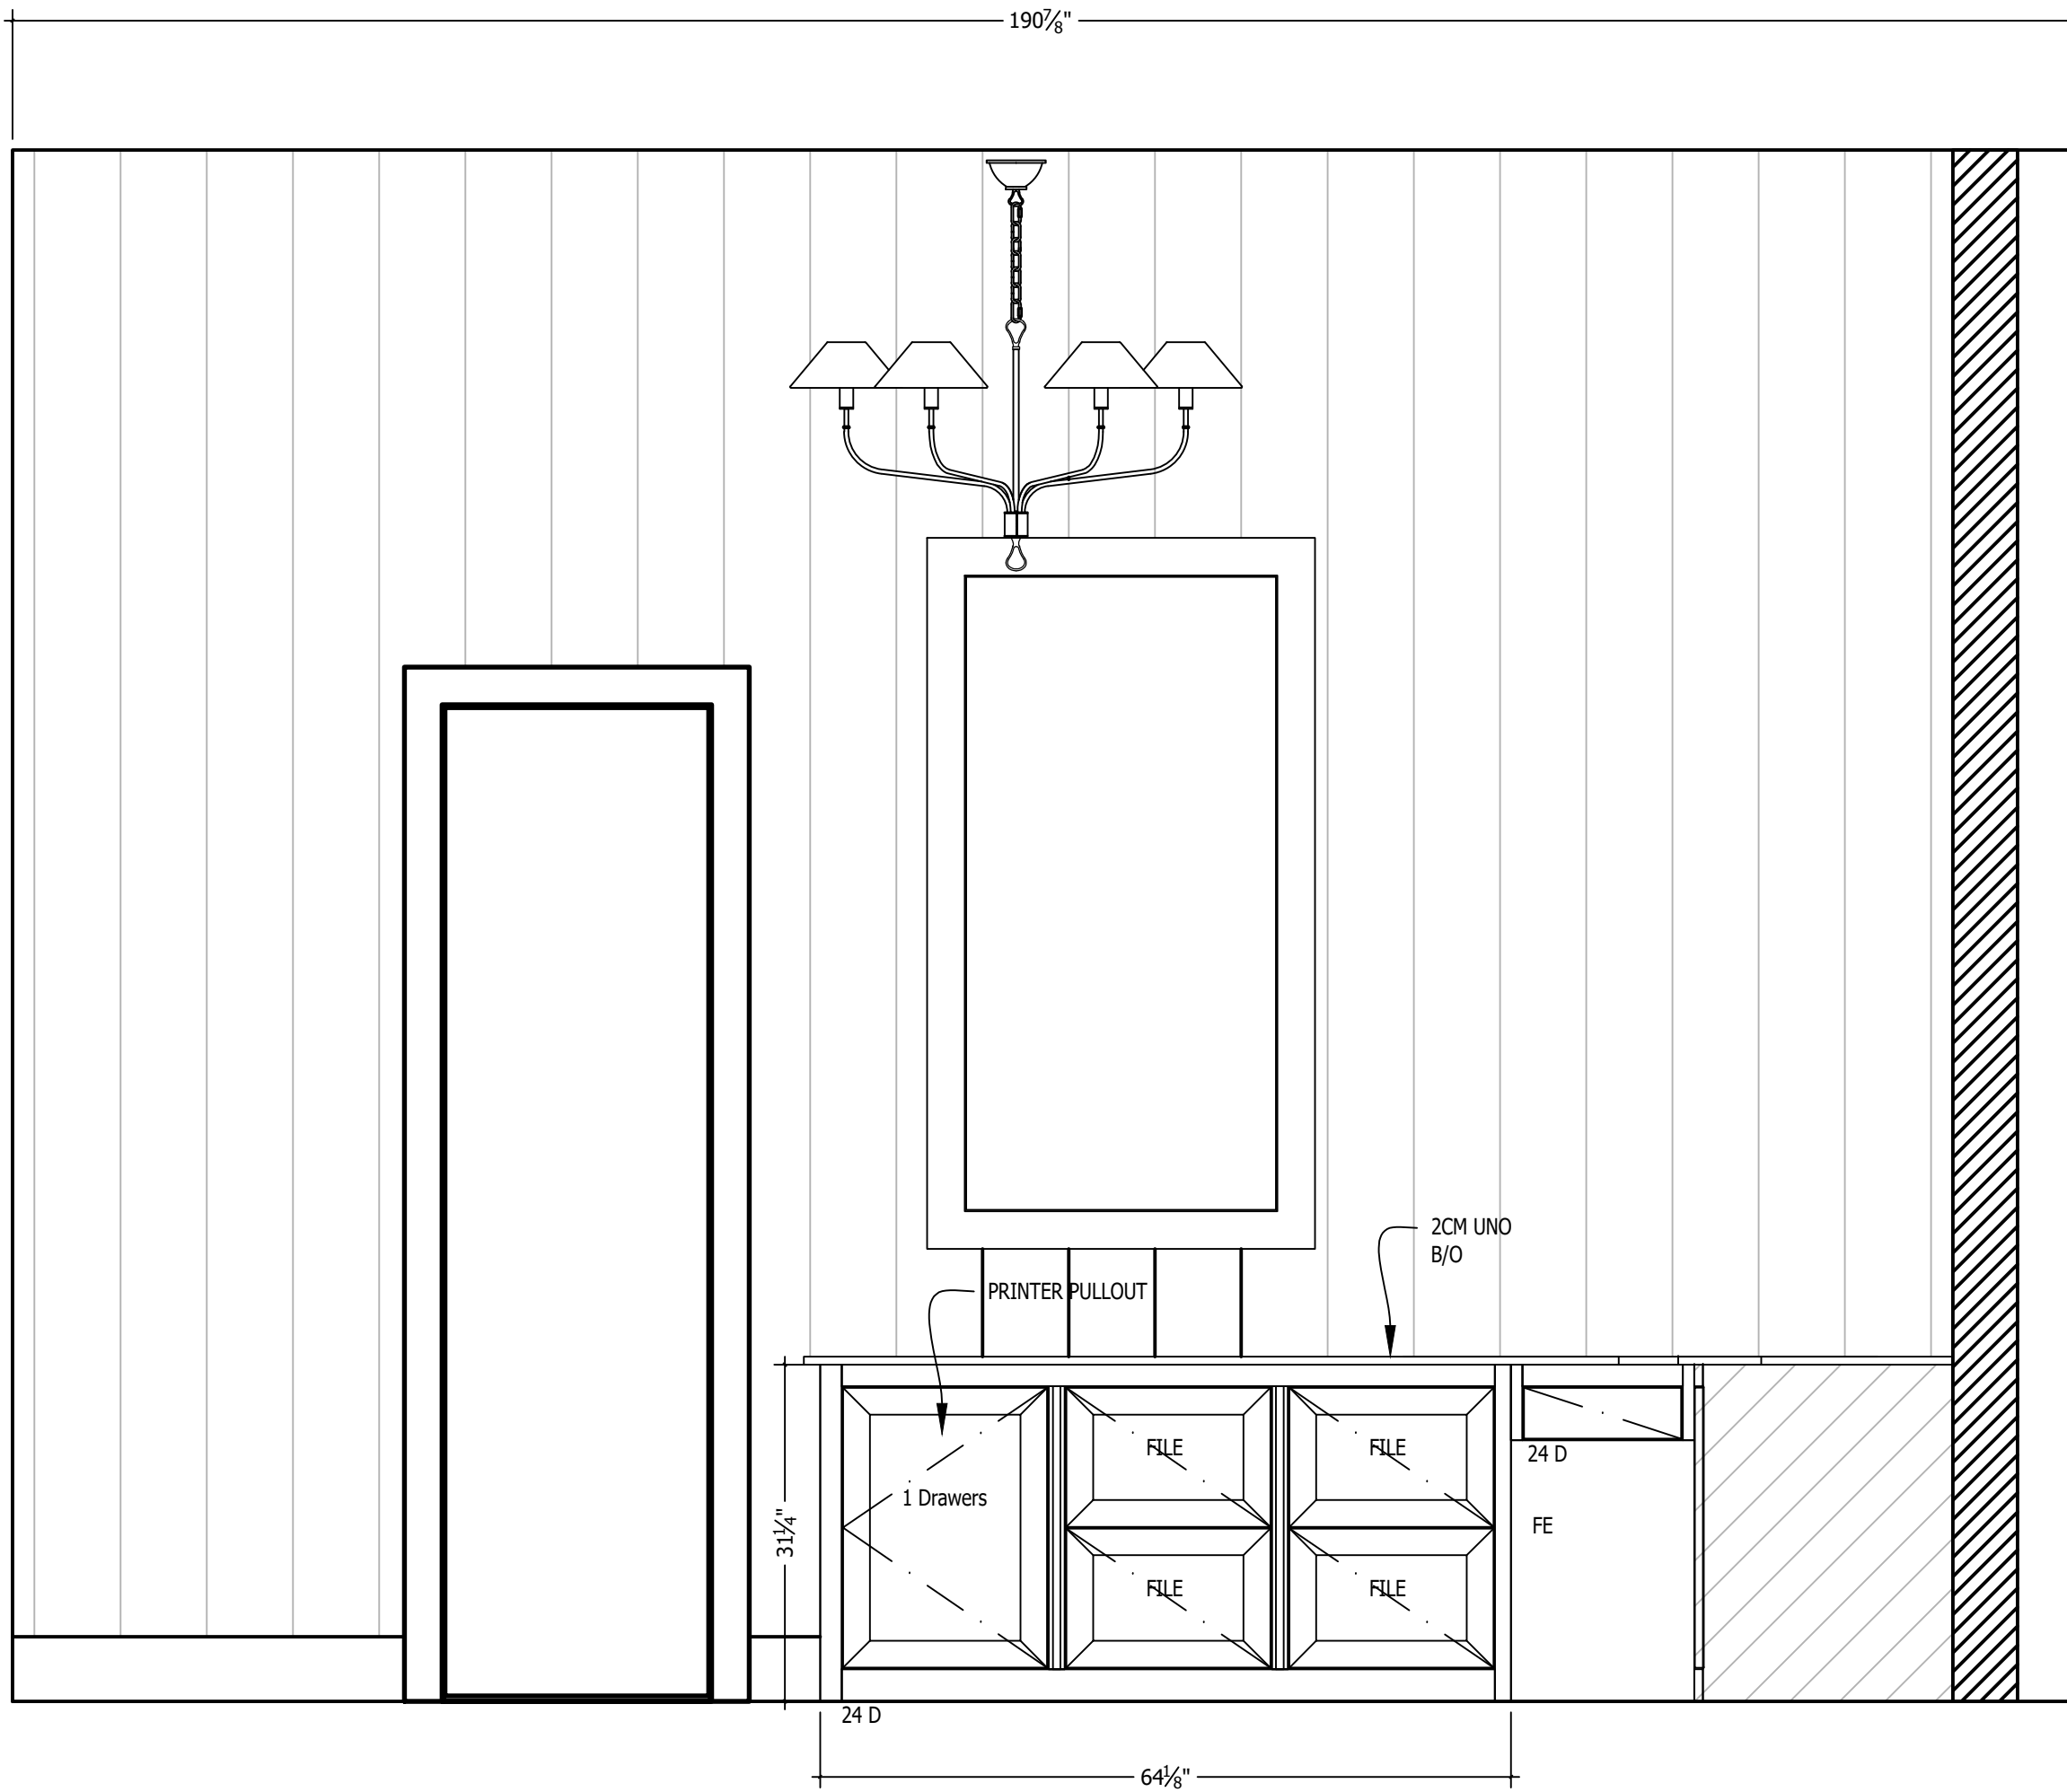


1 Elv Sitting Room 104

Sheet Ref: A1-02

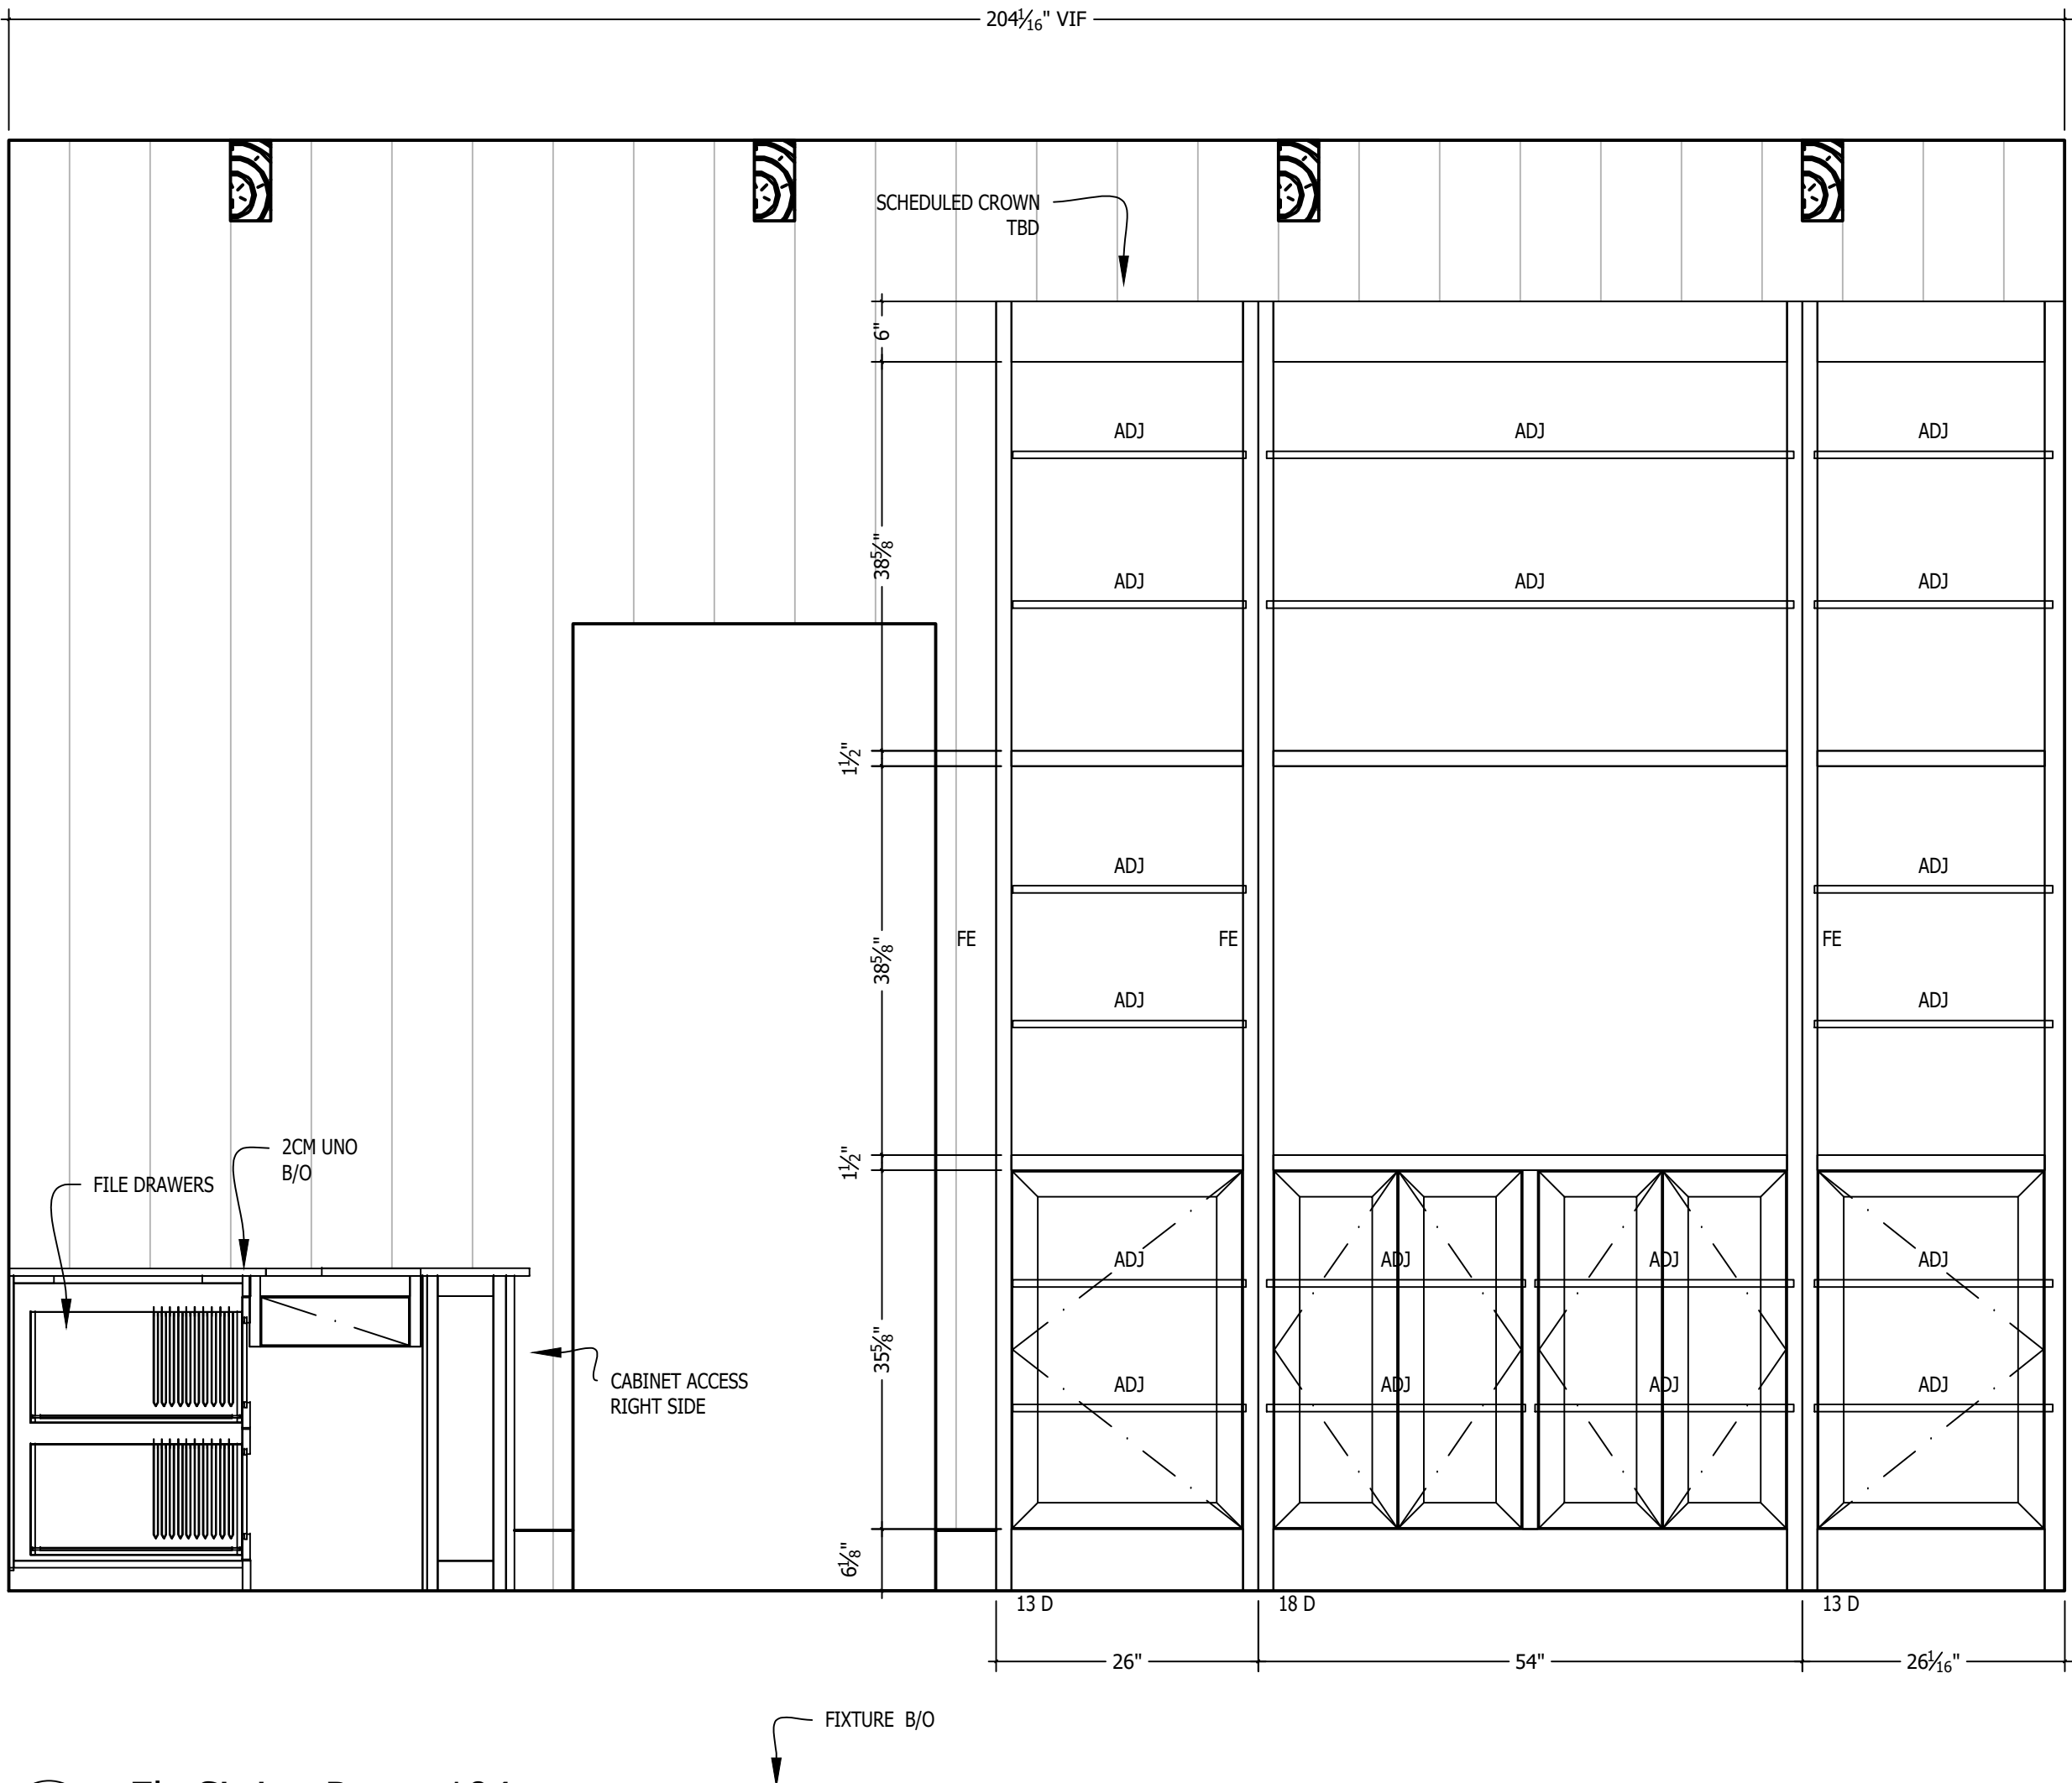


2 Elv Sitting Room 104

Sheet Ref: A1-02

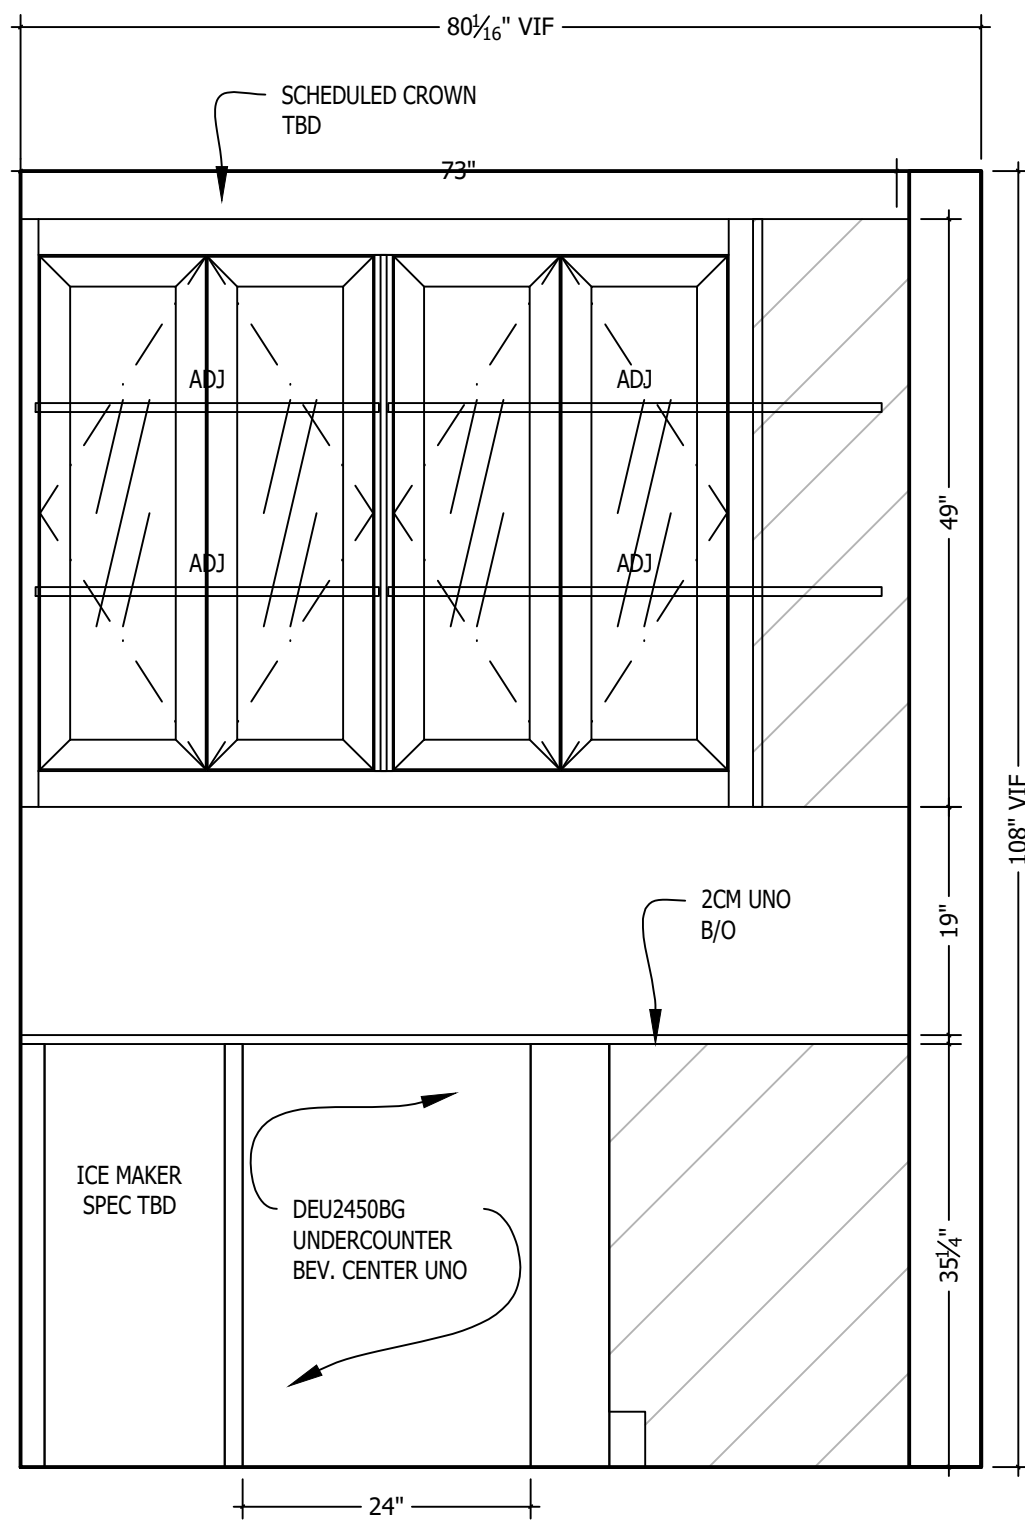


3 Elv Bar 112

Sheet Ref: A1-02

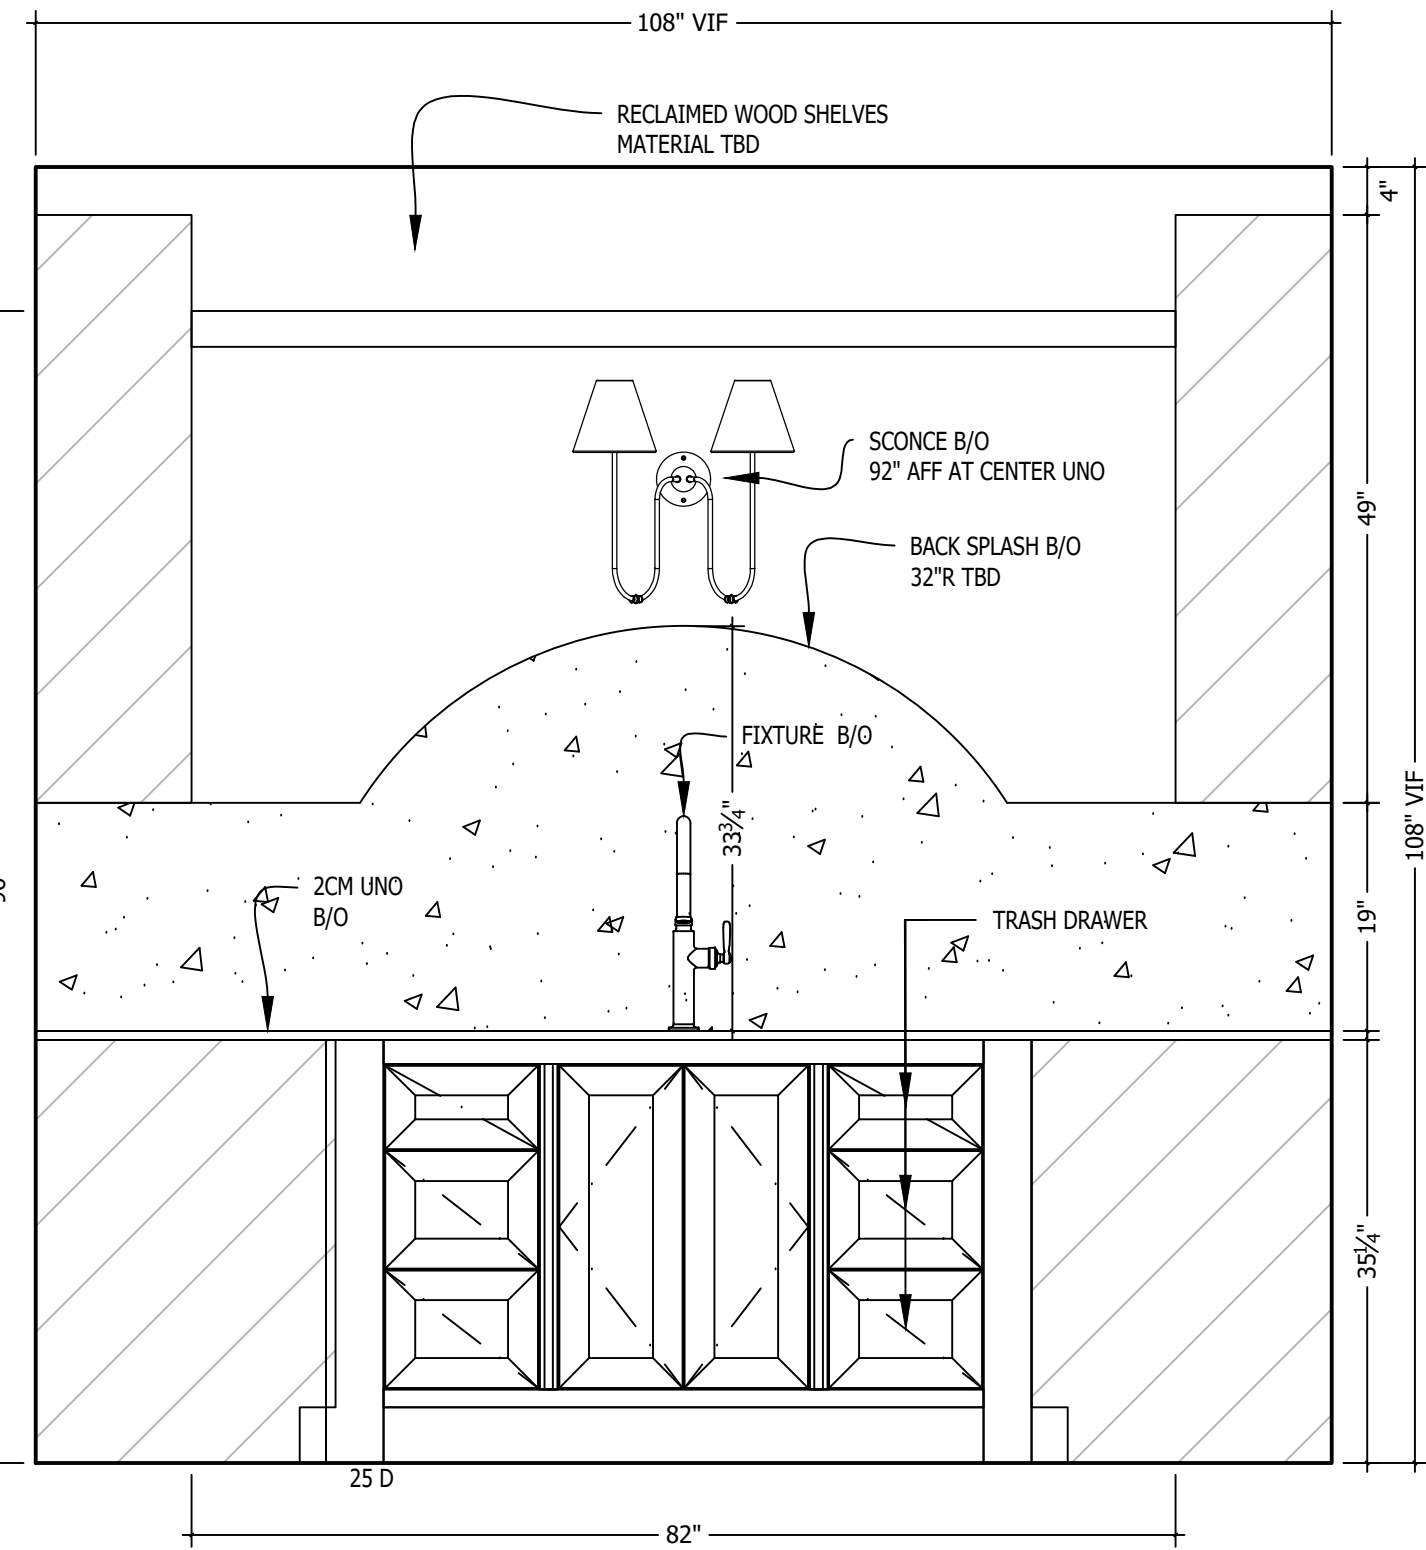


4 Elv Bar 112

Sheet Ref: A1-02

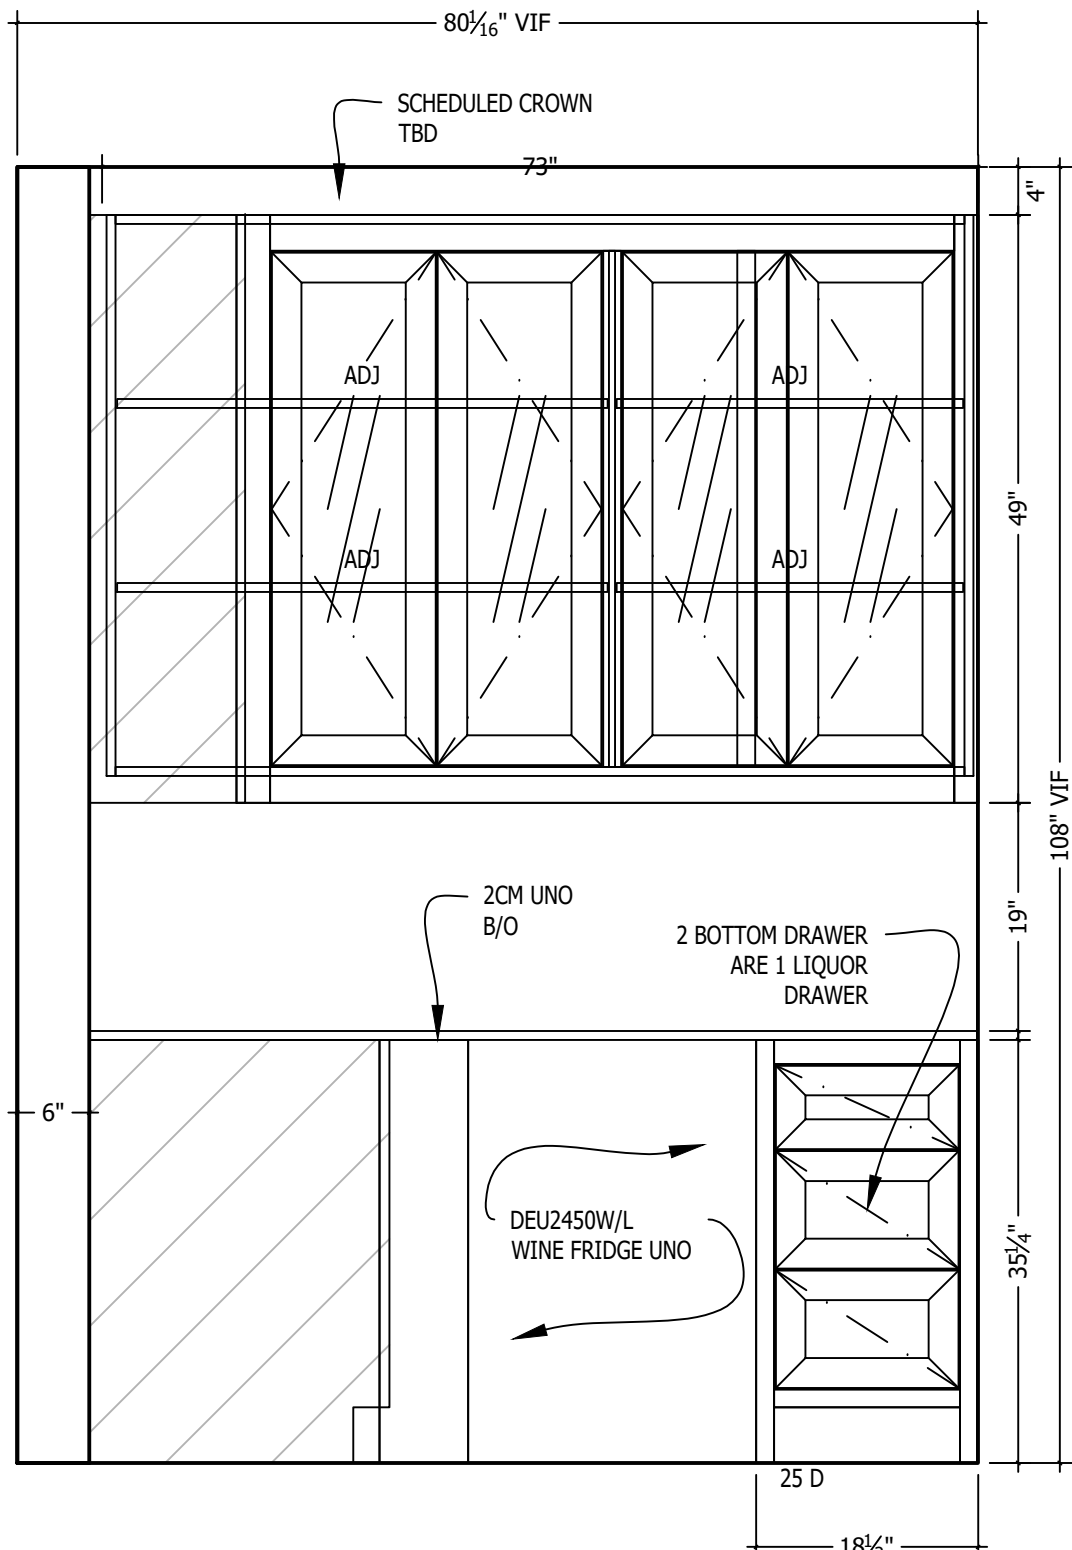


5 Elv Bar 112

Sheet Ref: A1-02

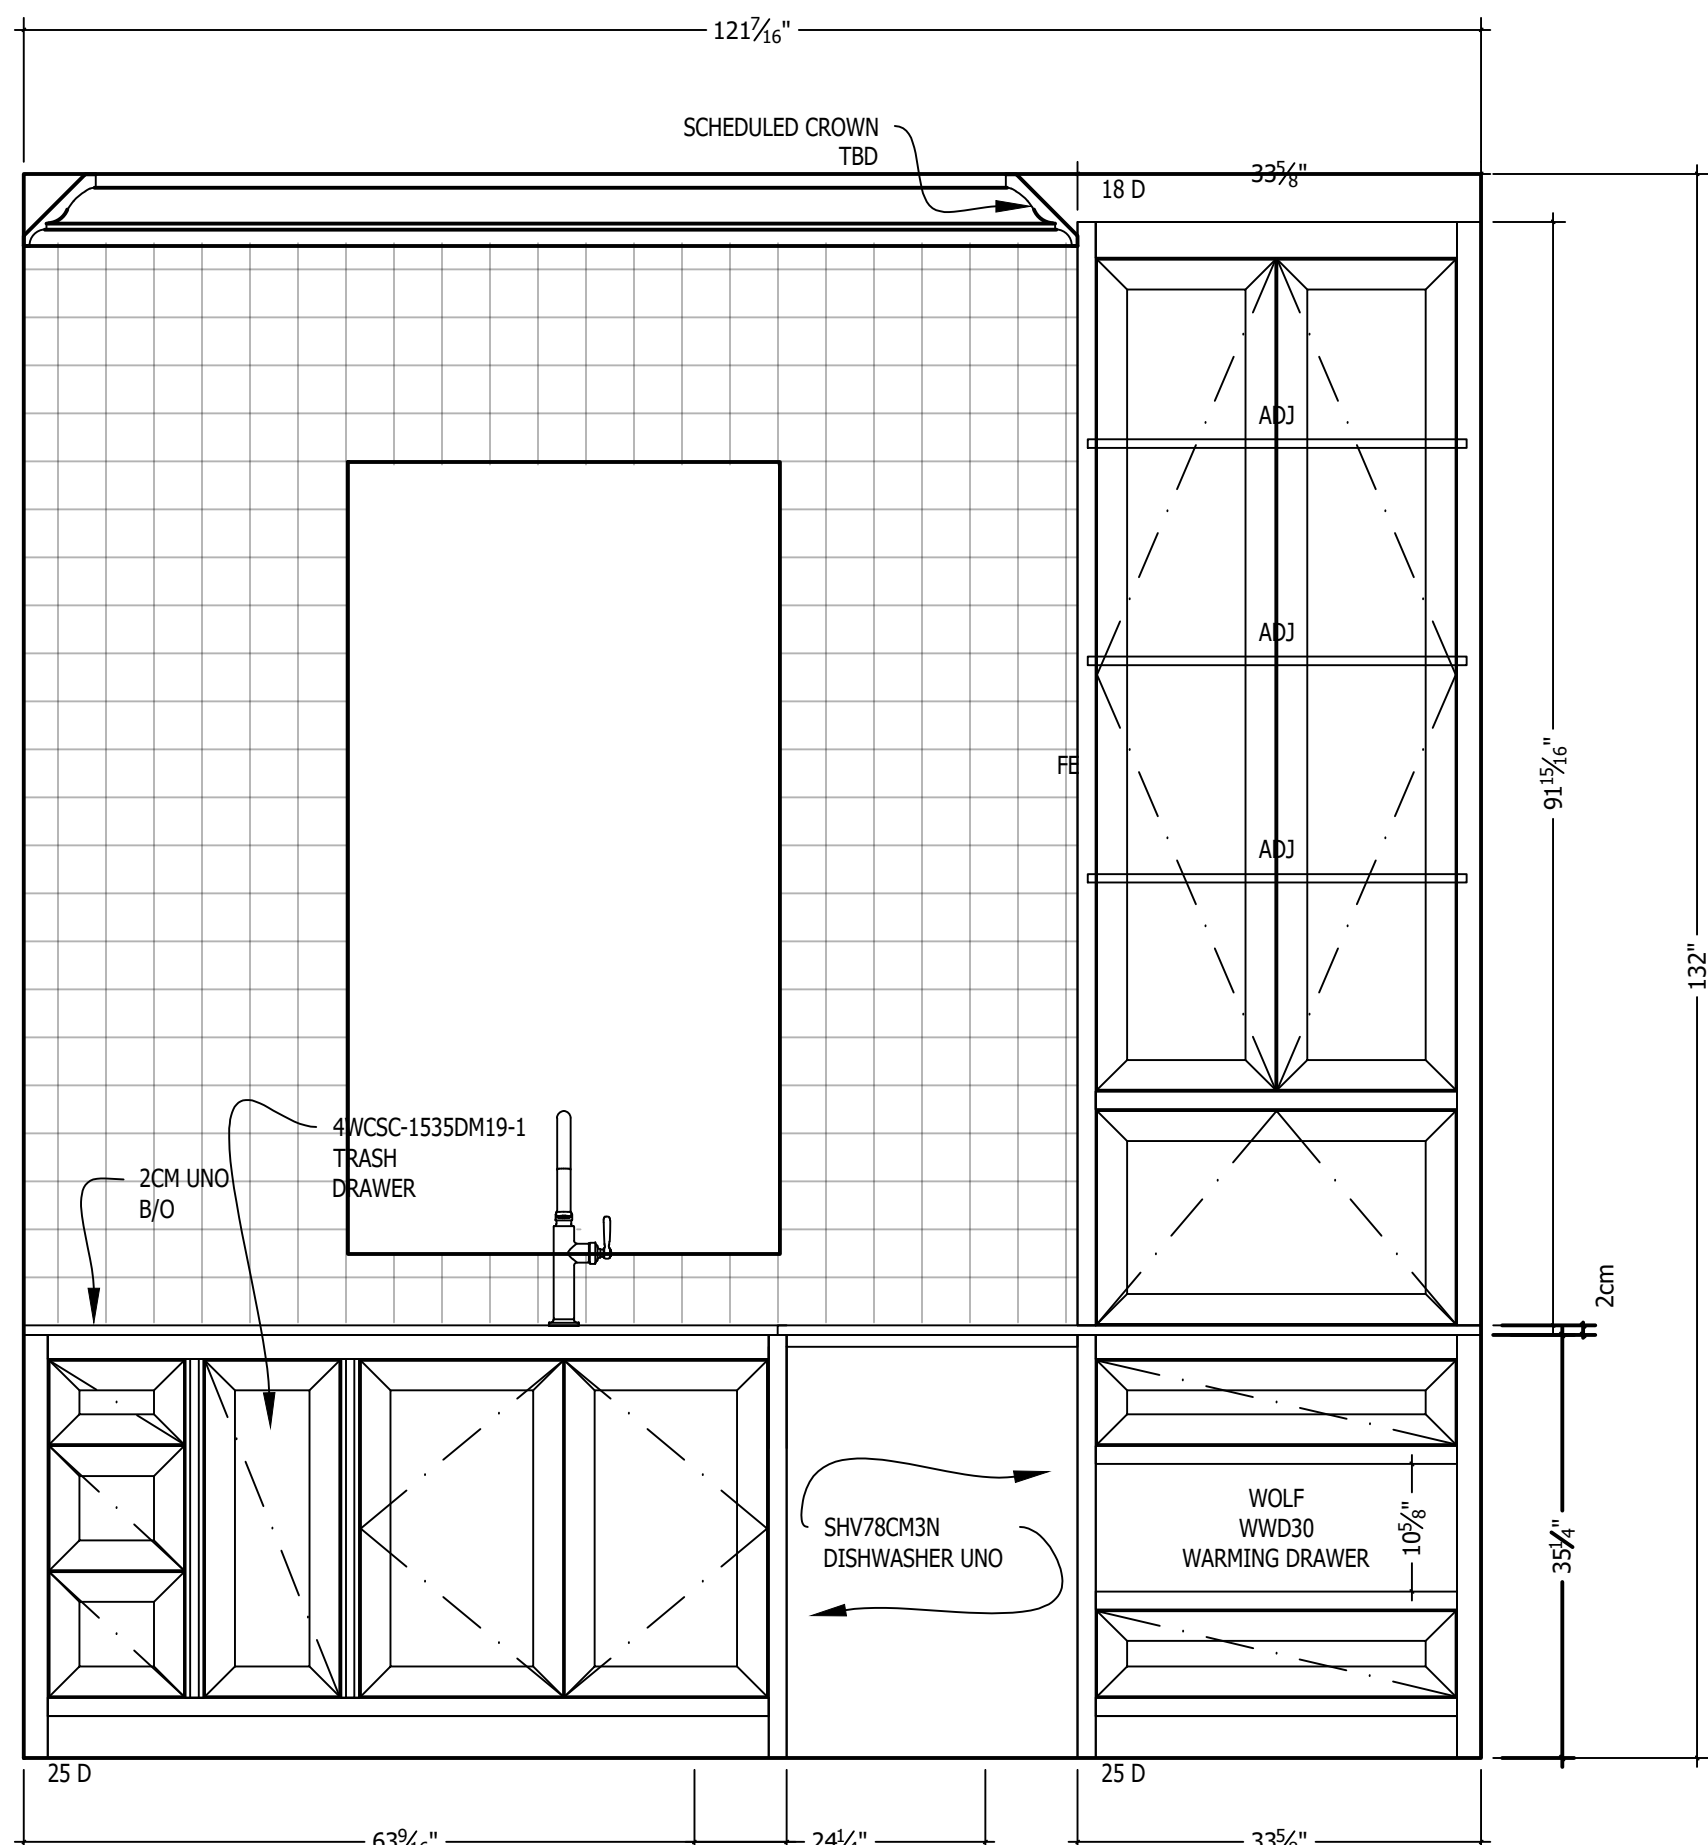


6 Elv Scullery / Pantry 114

Sheet Ref: A1-02

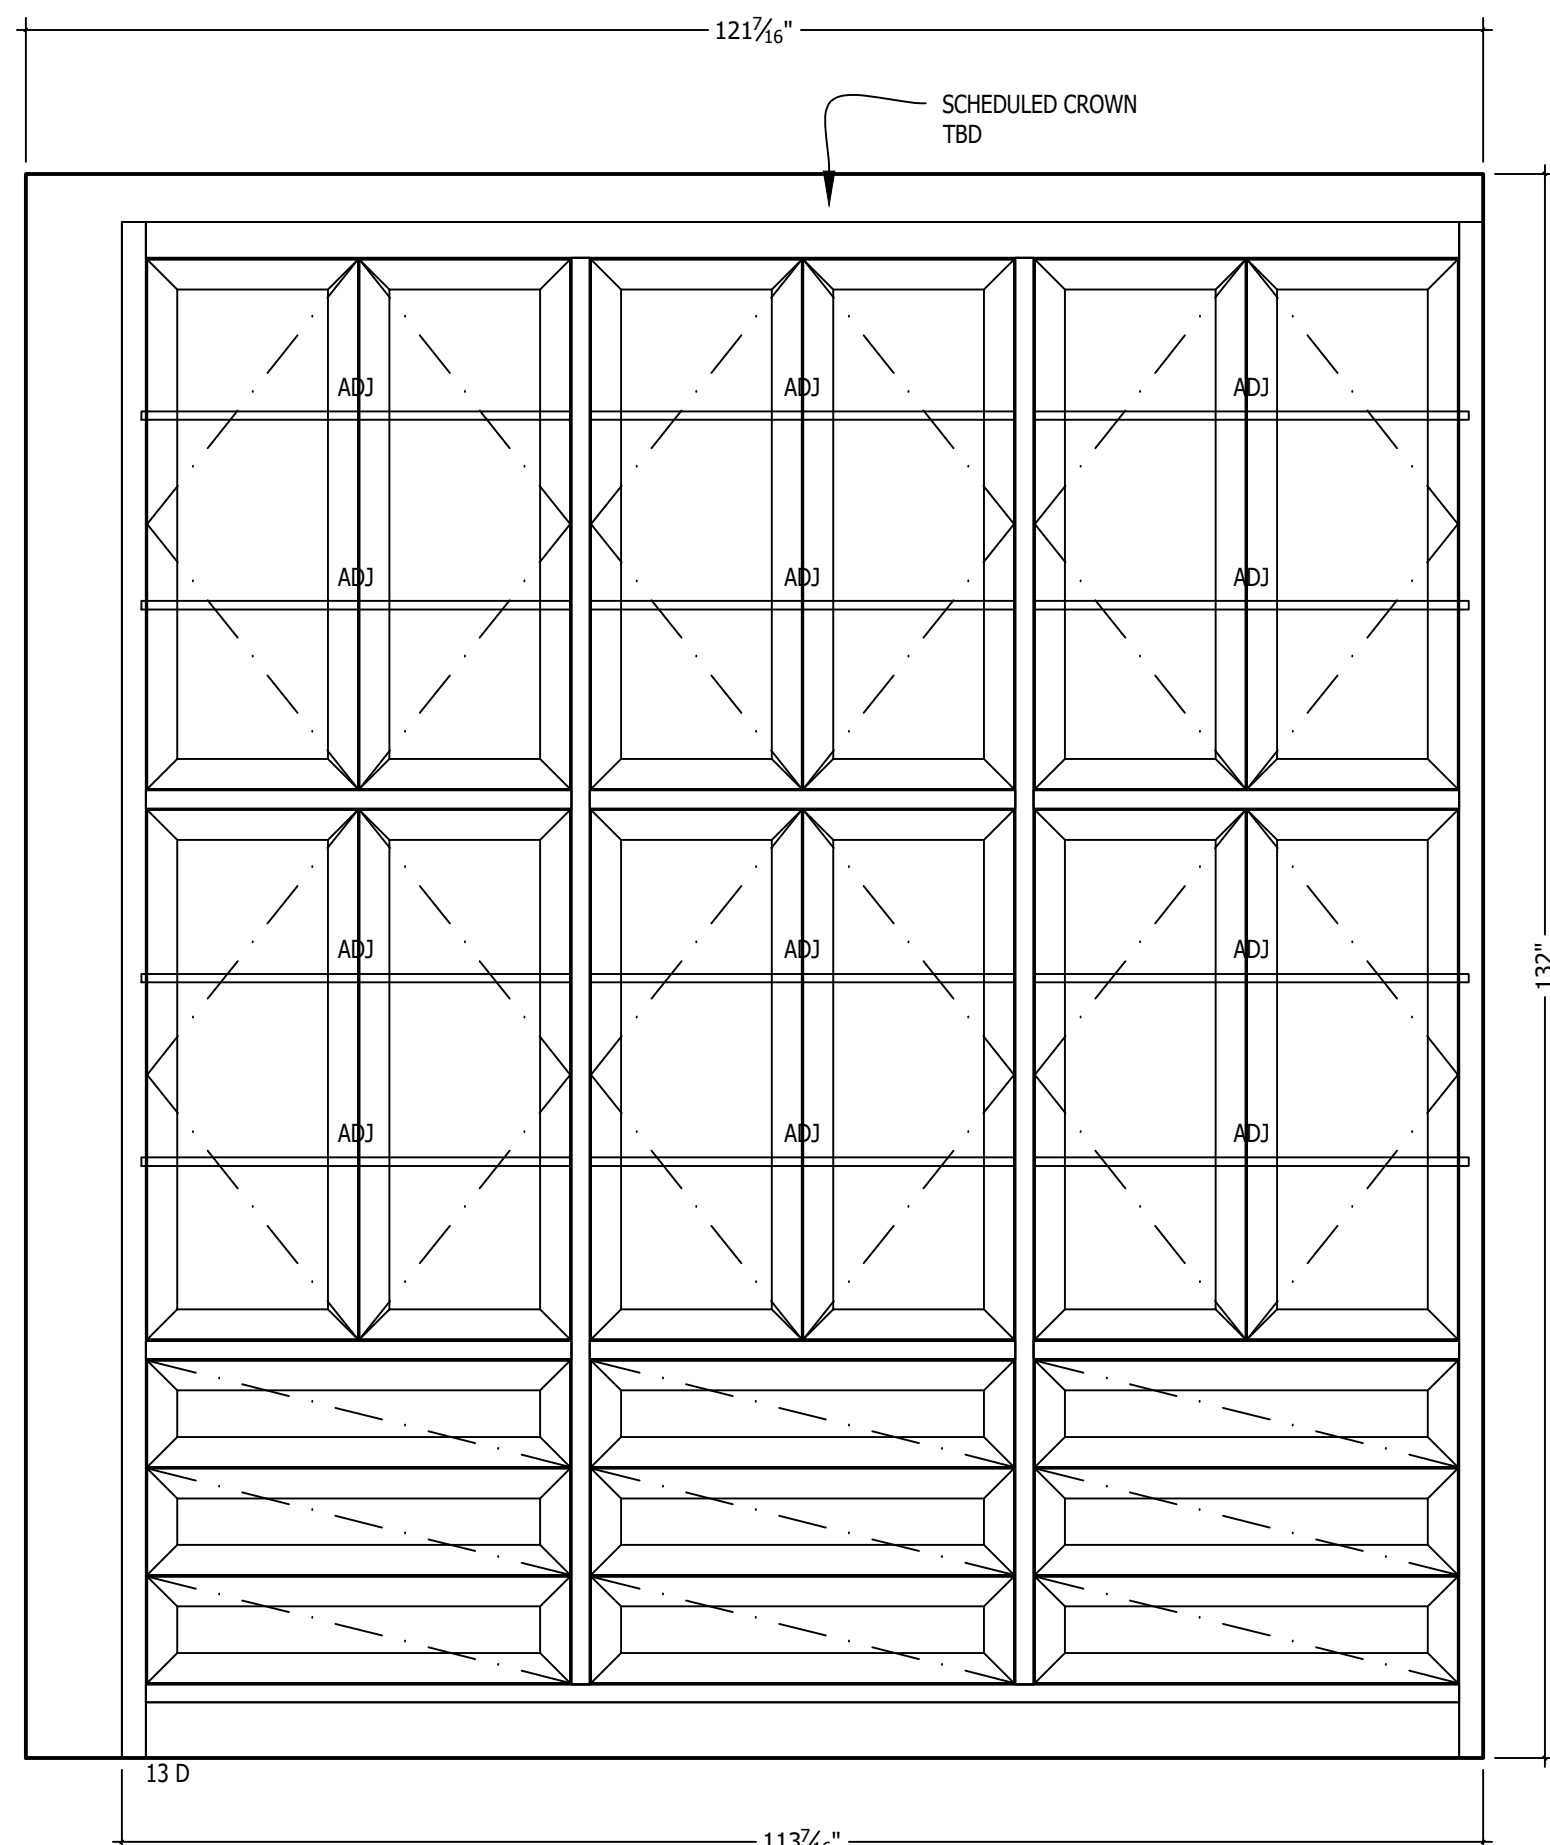

7 Elv Scullery / Pantry 114

Sheet Ref: A1-02

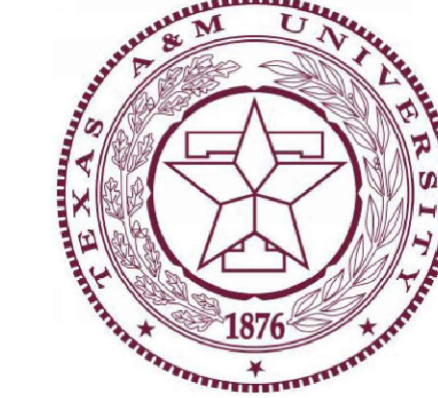

TAMU

Lumpkins Farm House

3884 Noak Rd Round Top, Tx 78954

Project Fox:

Renaudin Builders

Project Title:

Project Number:

Project Address:

Project Phone:

Project E-Mail:

Contractor:

Sheet Title:

REVISIONS:


No.	Date:	By:	Description:
1			
2			
3			
4			
5			
6			
7			

Scale 3/4" = 1'

Date Issued 8.14.2026


Sheet Number

A2-02

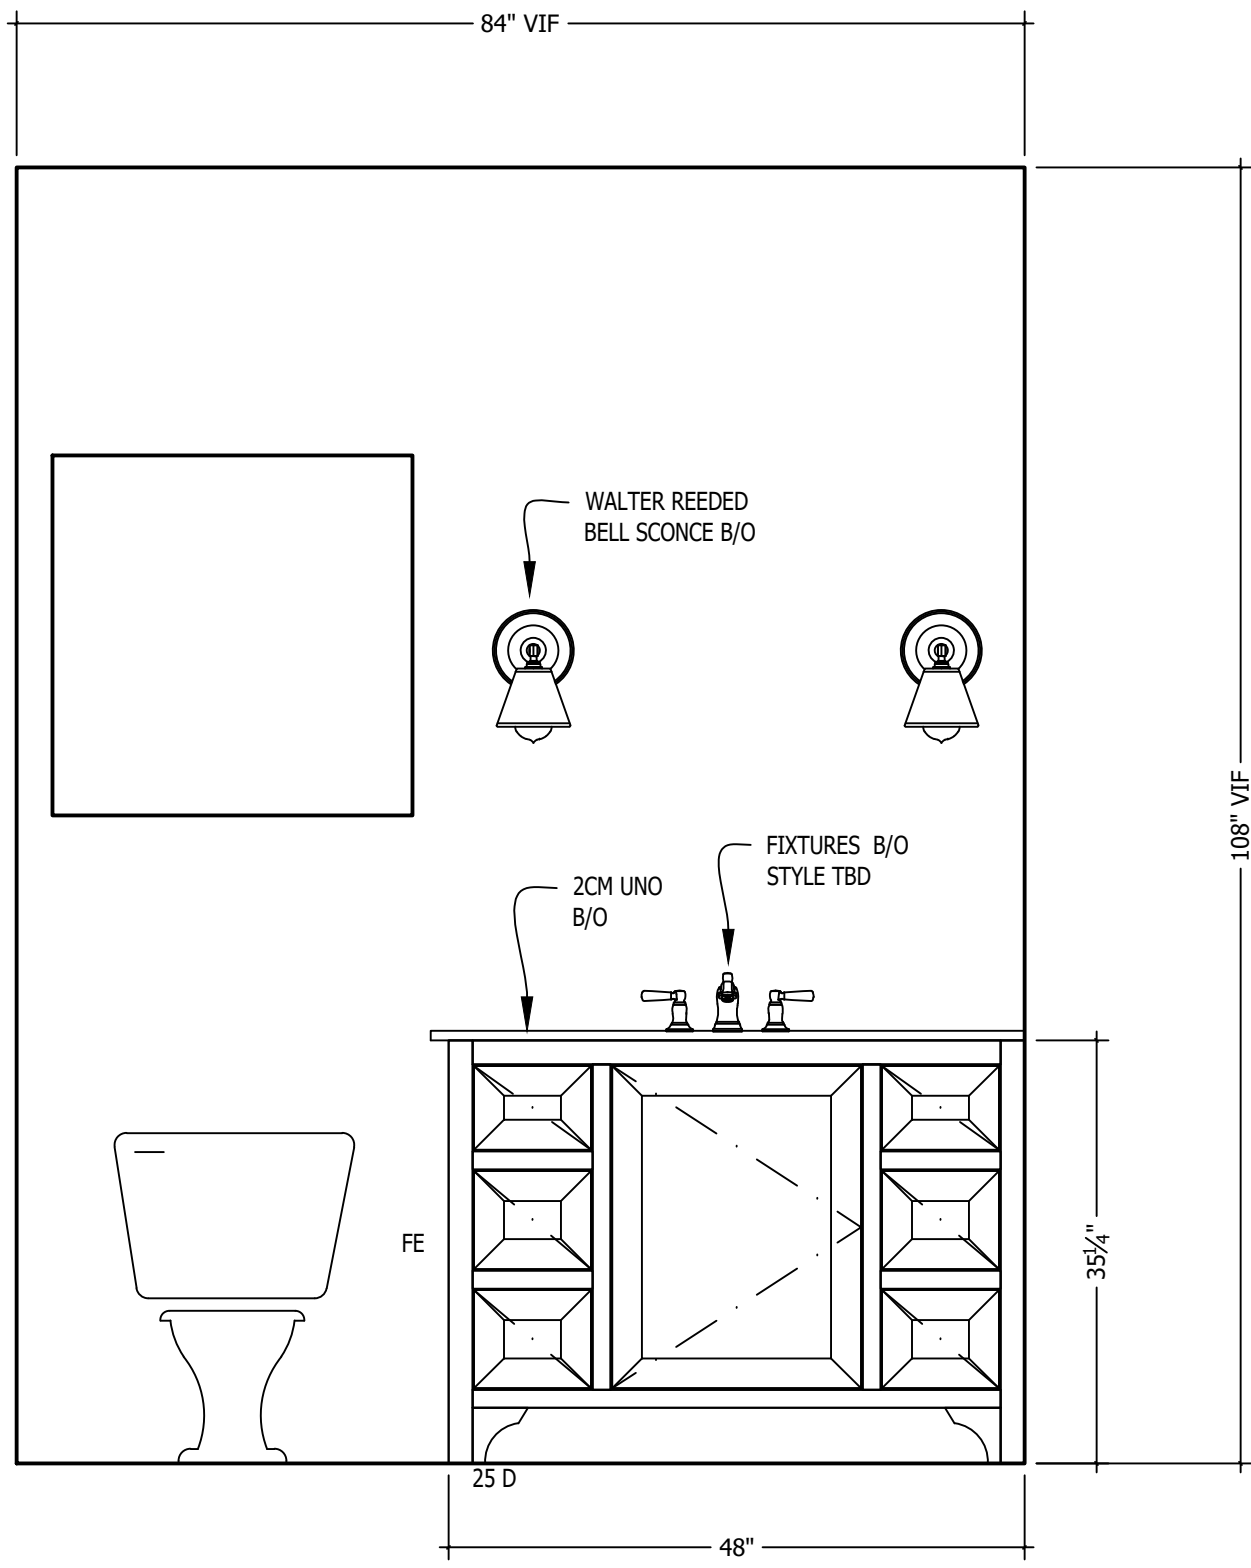


1 Elv Powder 116

Sheet Ref: A1-02

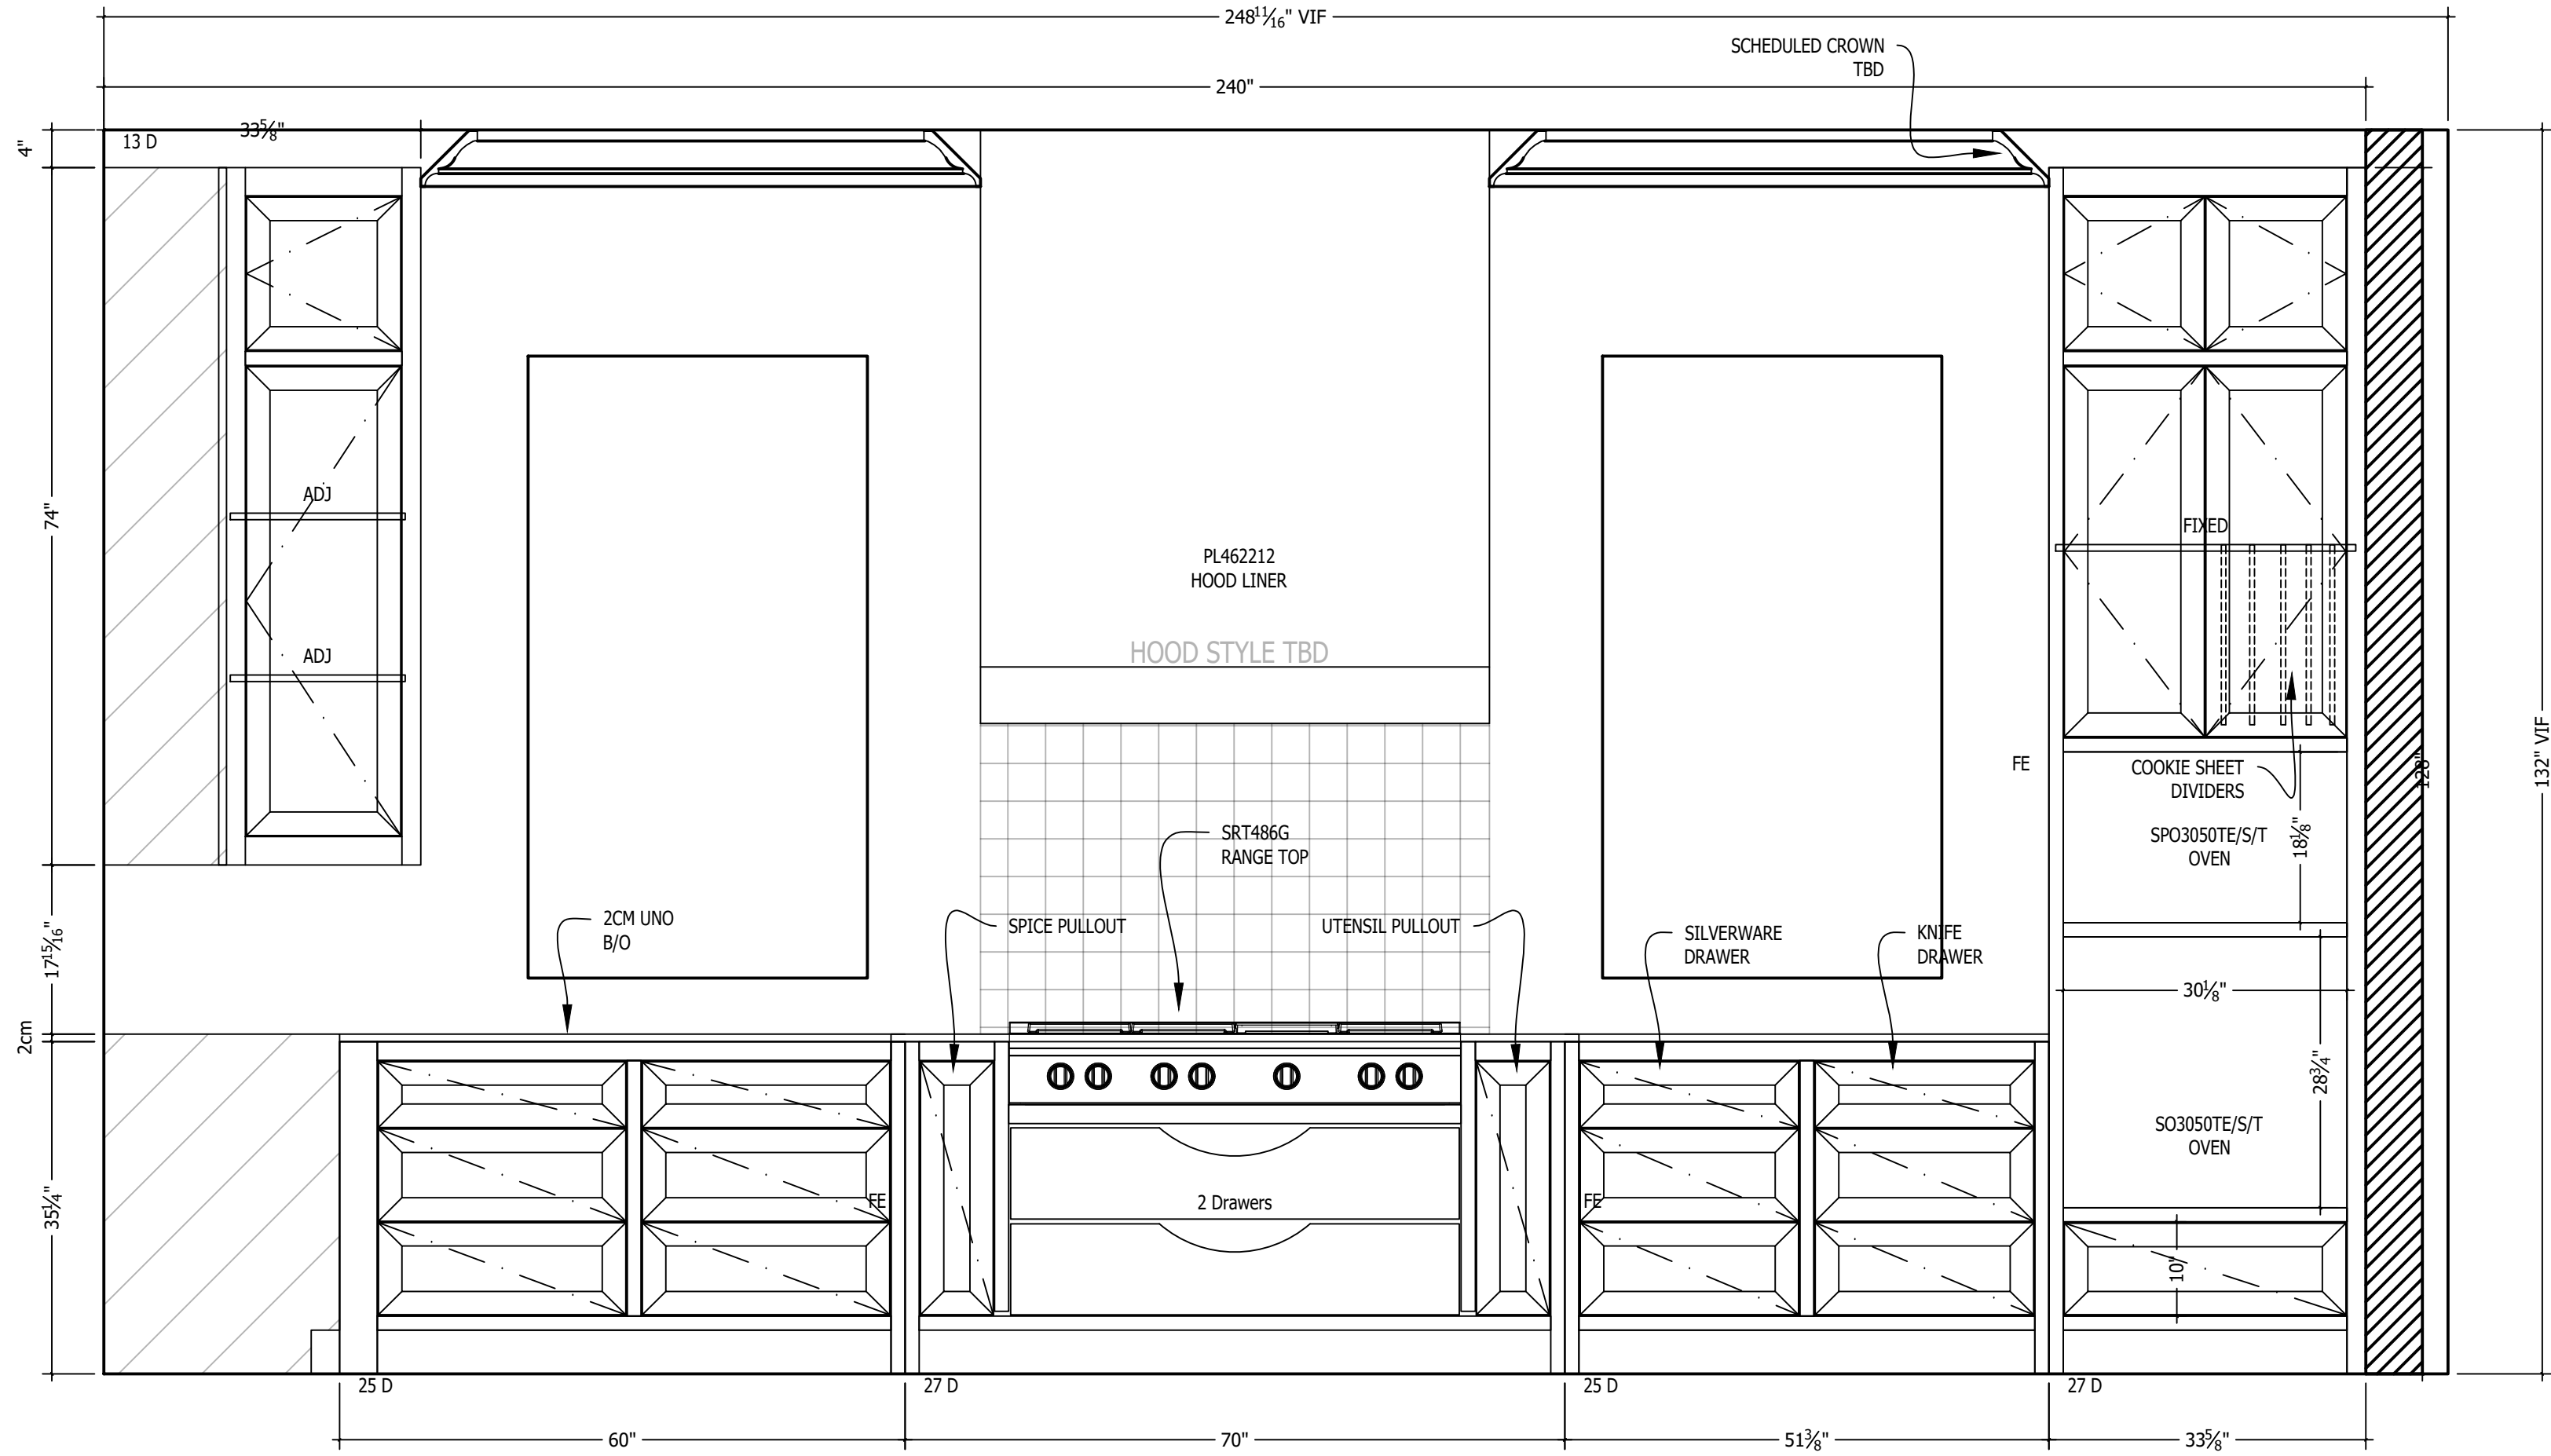


2 Elv Kitchen

Sheet Ref: A1-03

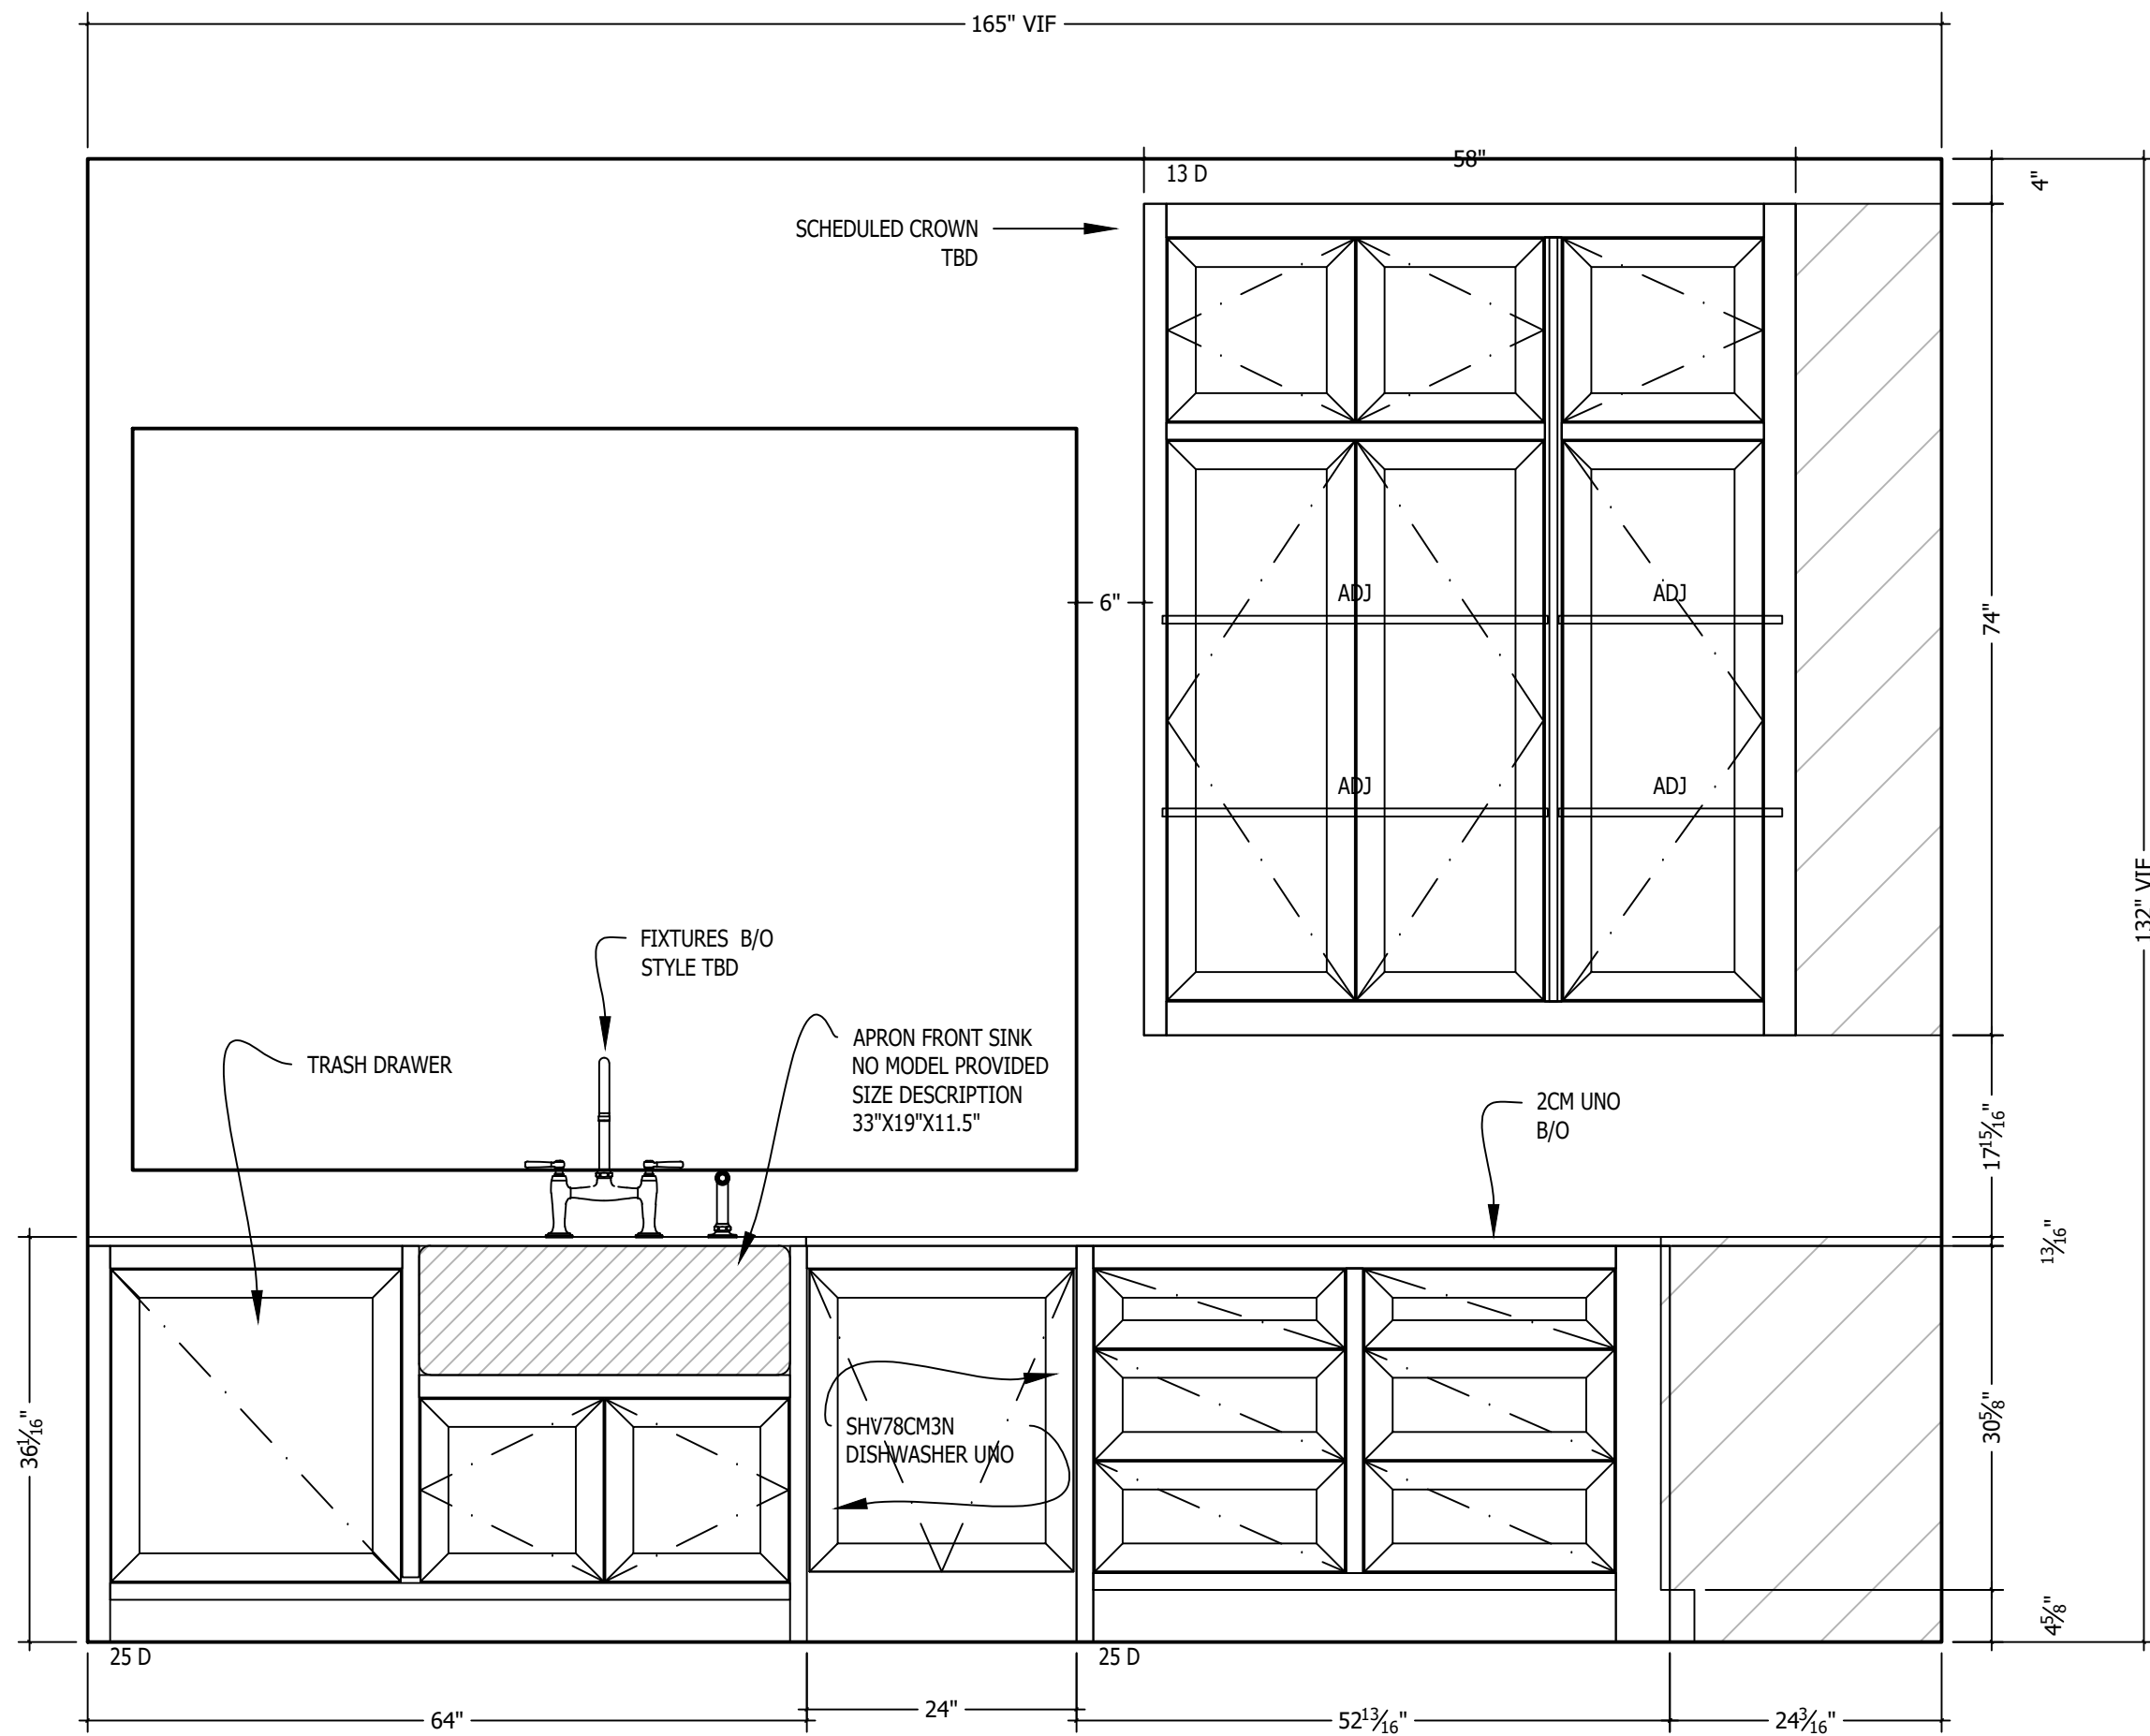


3 Elv Kitchen

Sheet Ref: A1-03

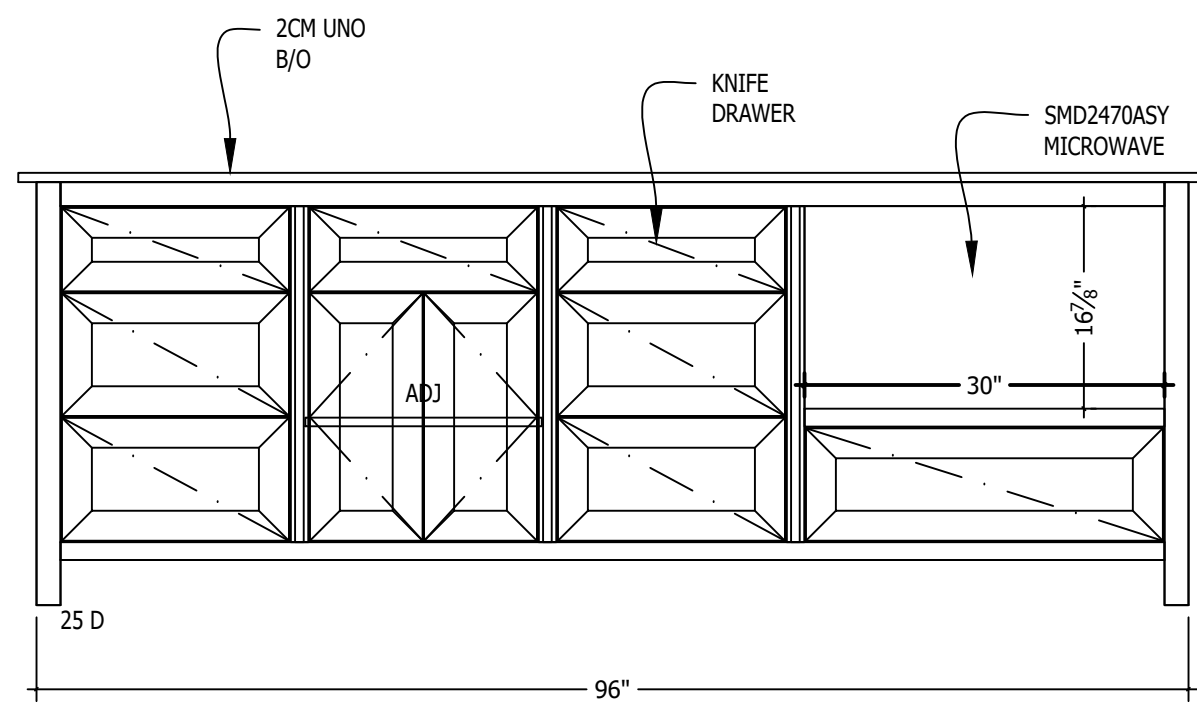


4 Elv Kitchen

Sheet Ref: A1-03

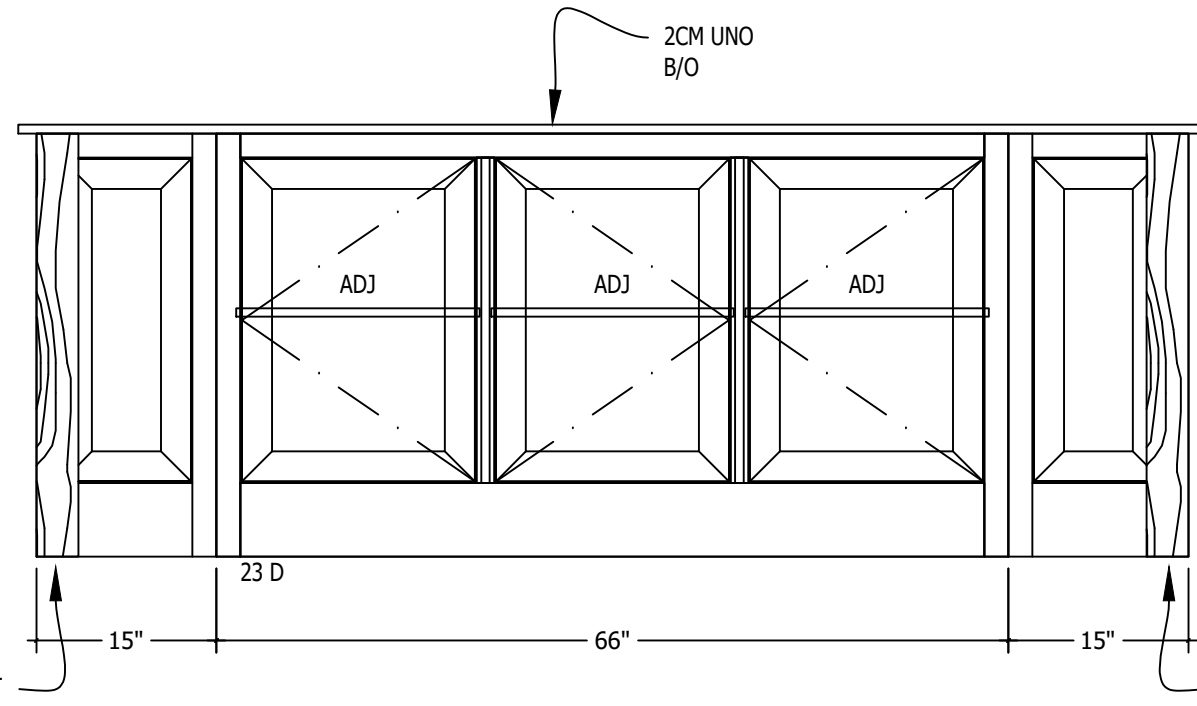


5 Elv Kitchen

Sheet Ref: A1-03

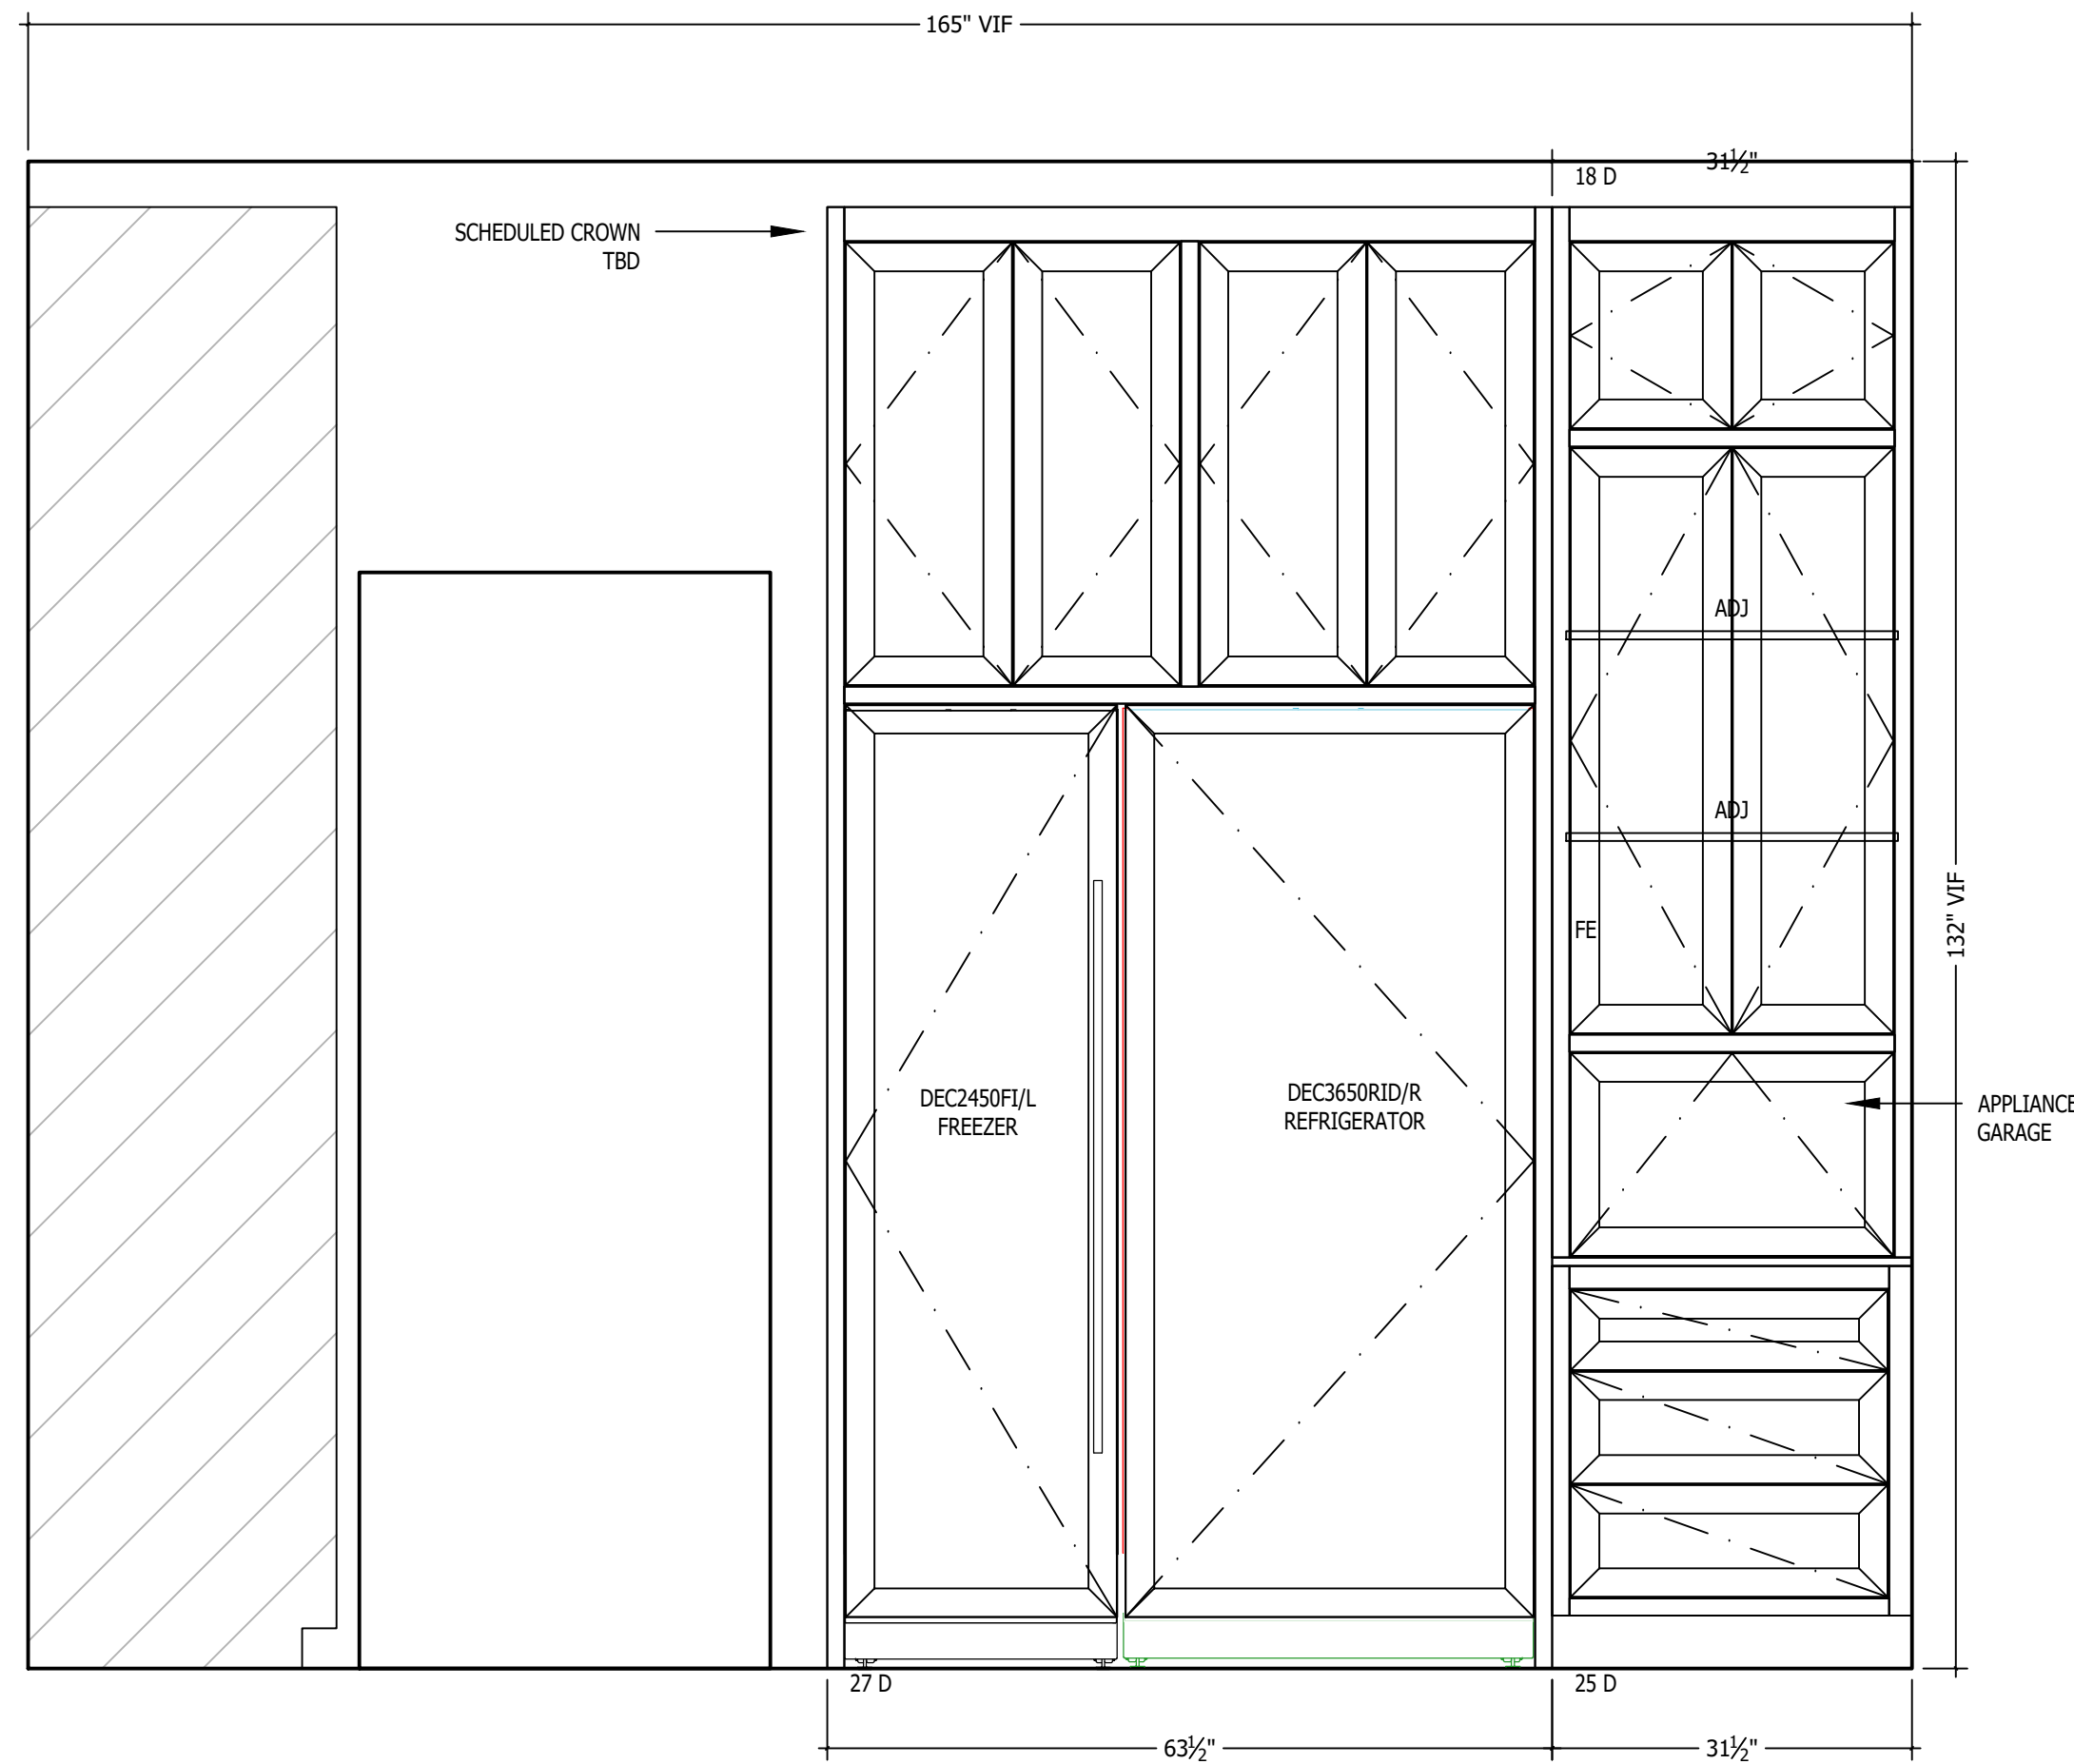

6 Elv Kitchen

Sheet Ref: A1-03

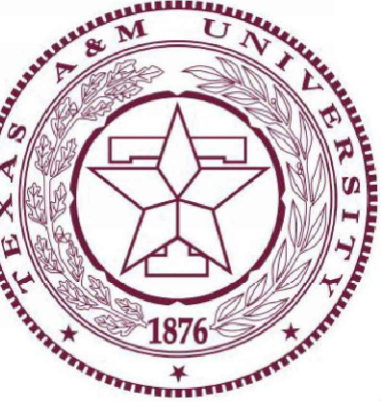

TAMU

Lumpkins Farm House

3884 Noak Rd Round Top, Tx 78954

Project Fax:

Renaudin Builders


Project Title:
Project Number:
Project Address:
Project Phone:
Project E-Mail:
Contractor:
Sheet Title:

REVISIONS:			
No.	Date:	By:	Description:
1			
2			
3			
4			
5			
6			
7			
8			
9			
10			

Scale 3/4" = 1'


Date Issued 8.14.2026

Sheet Number A2-03

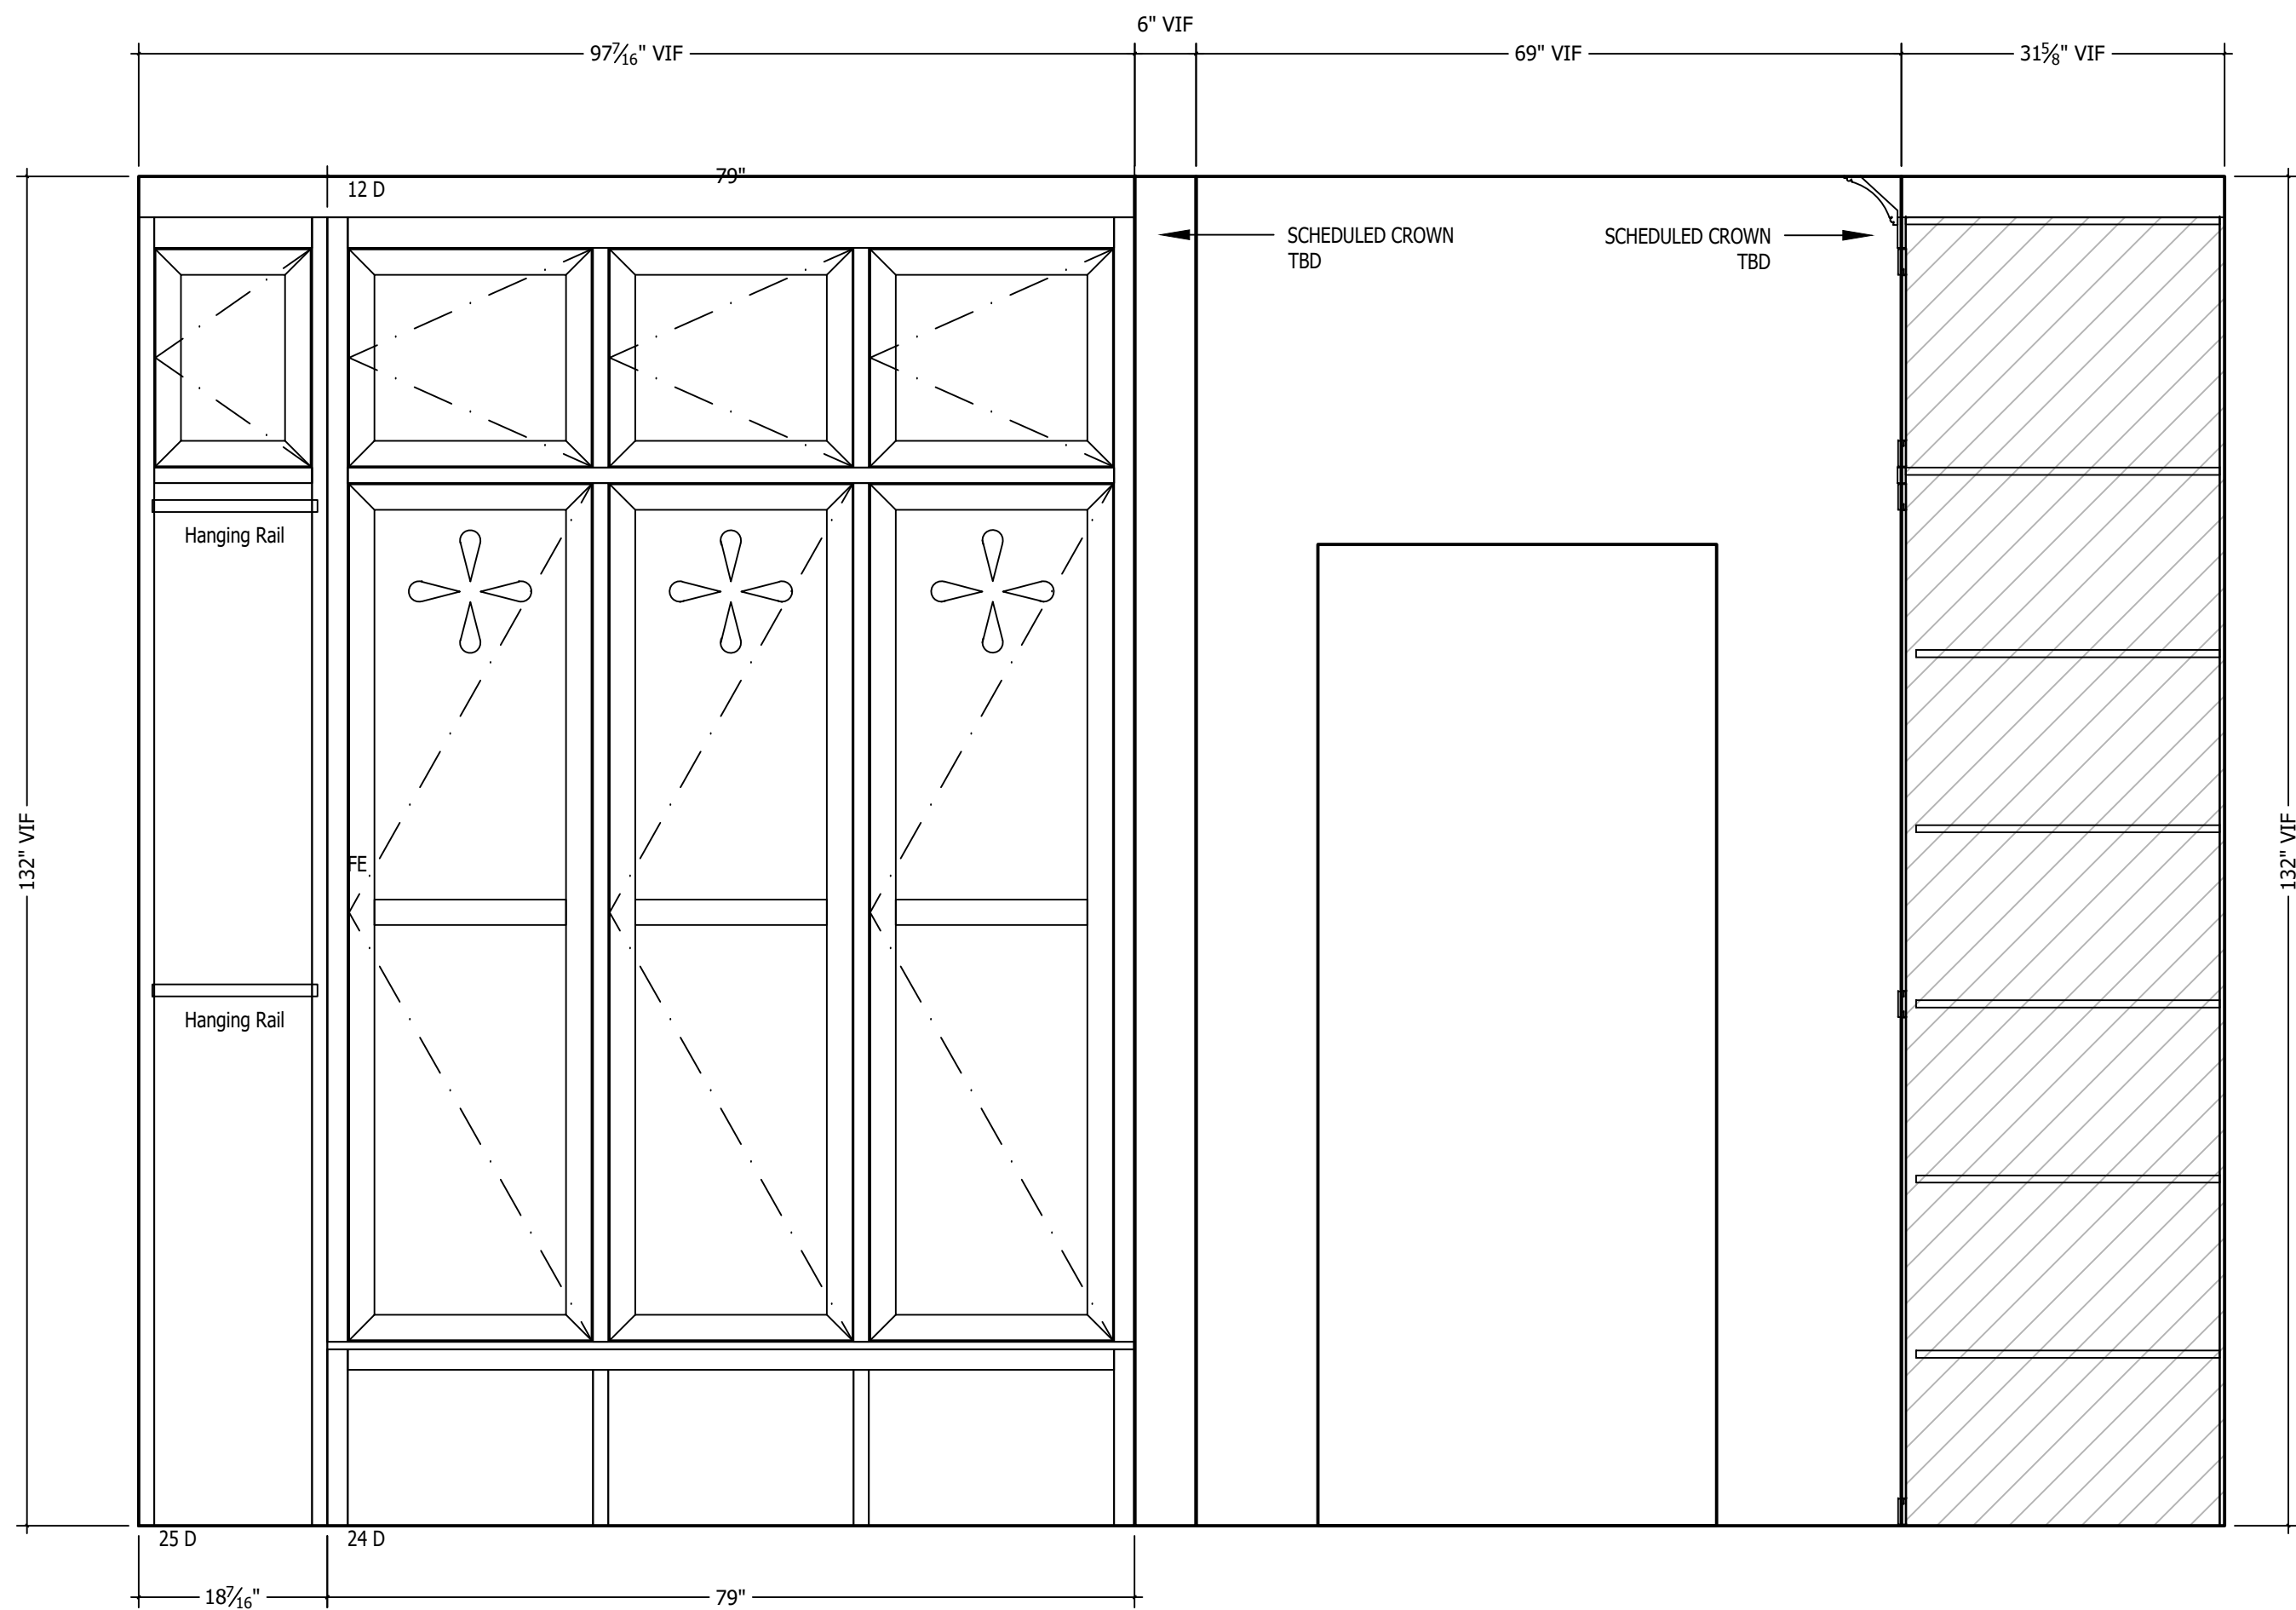


1 Elv Mud Rm 115

Sheet Ref: A1-03

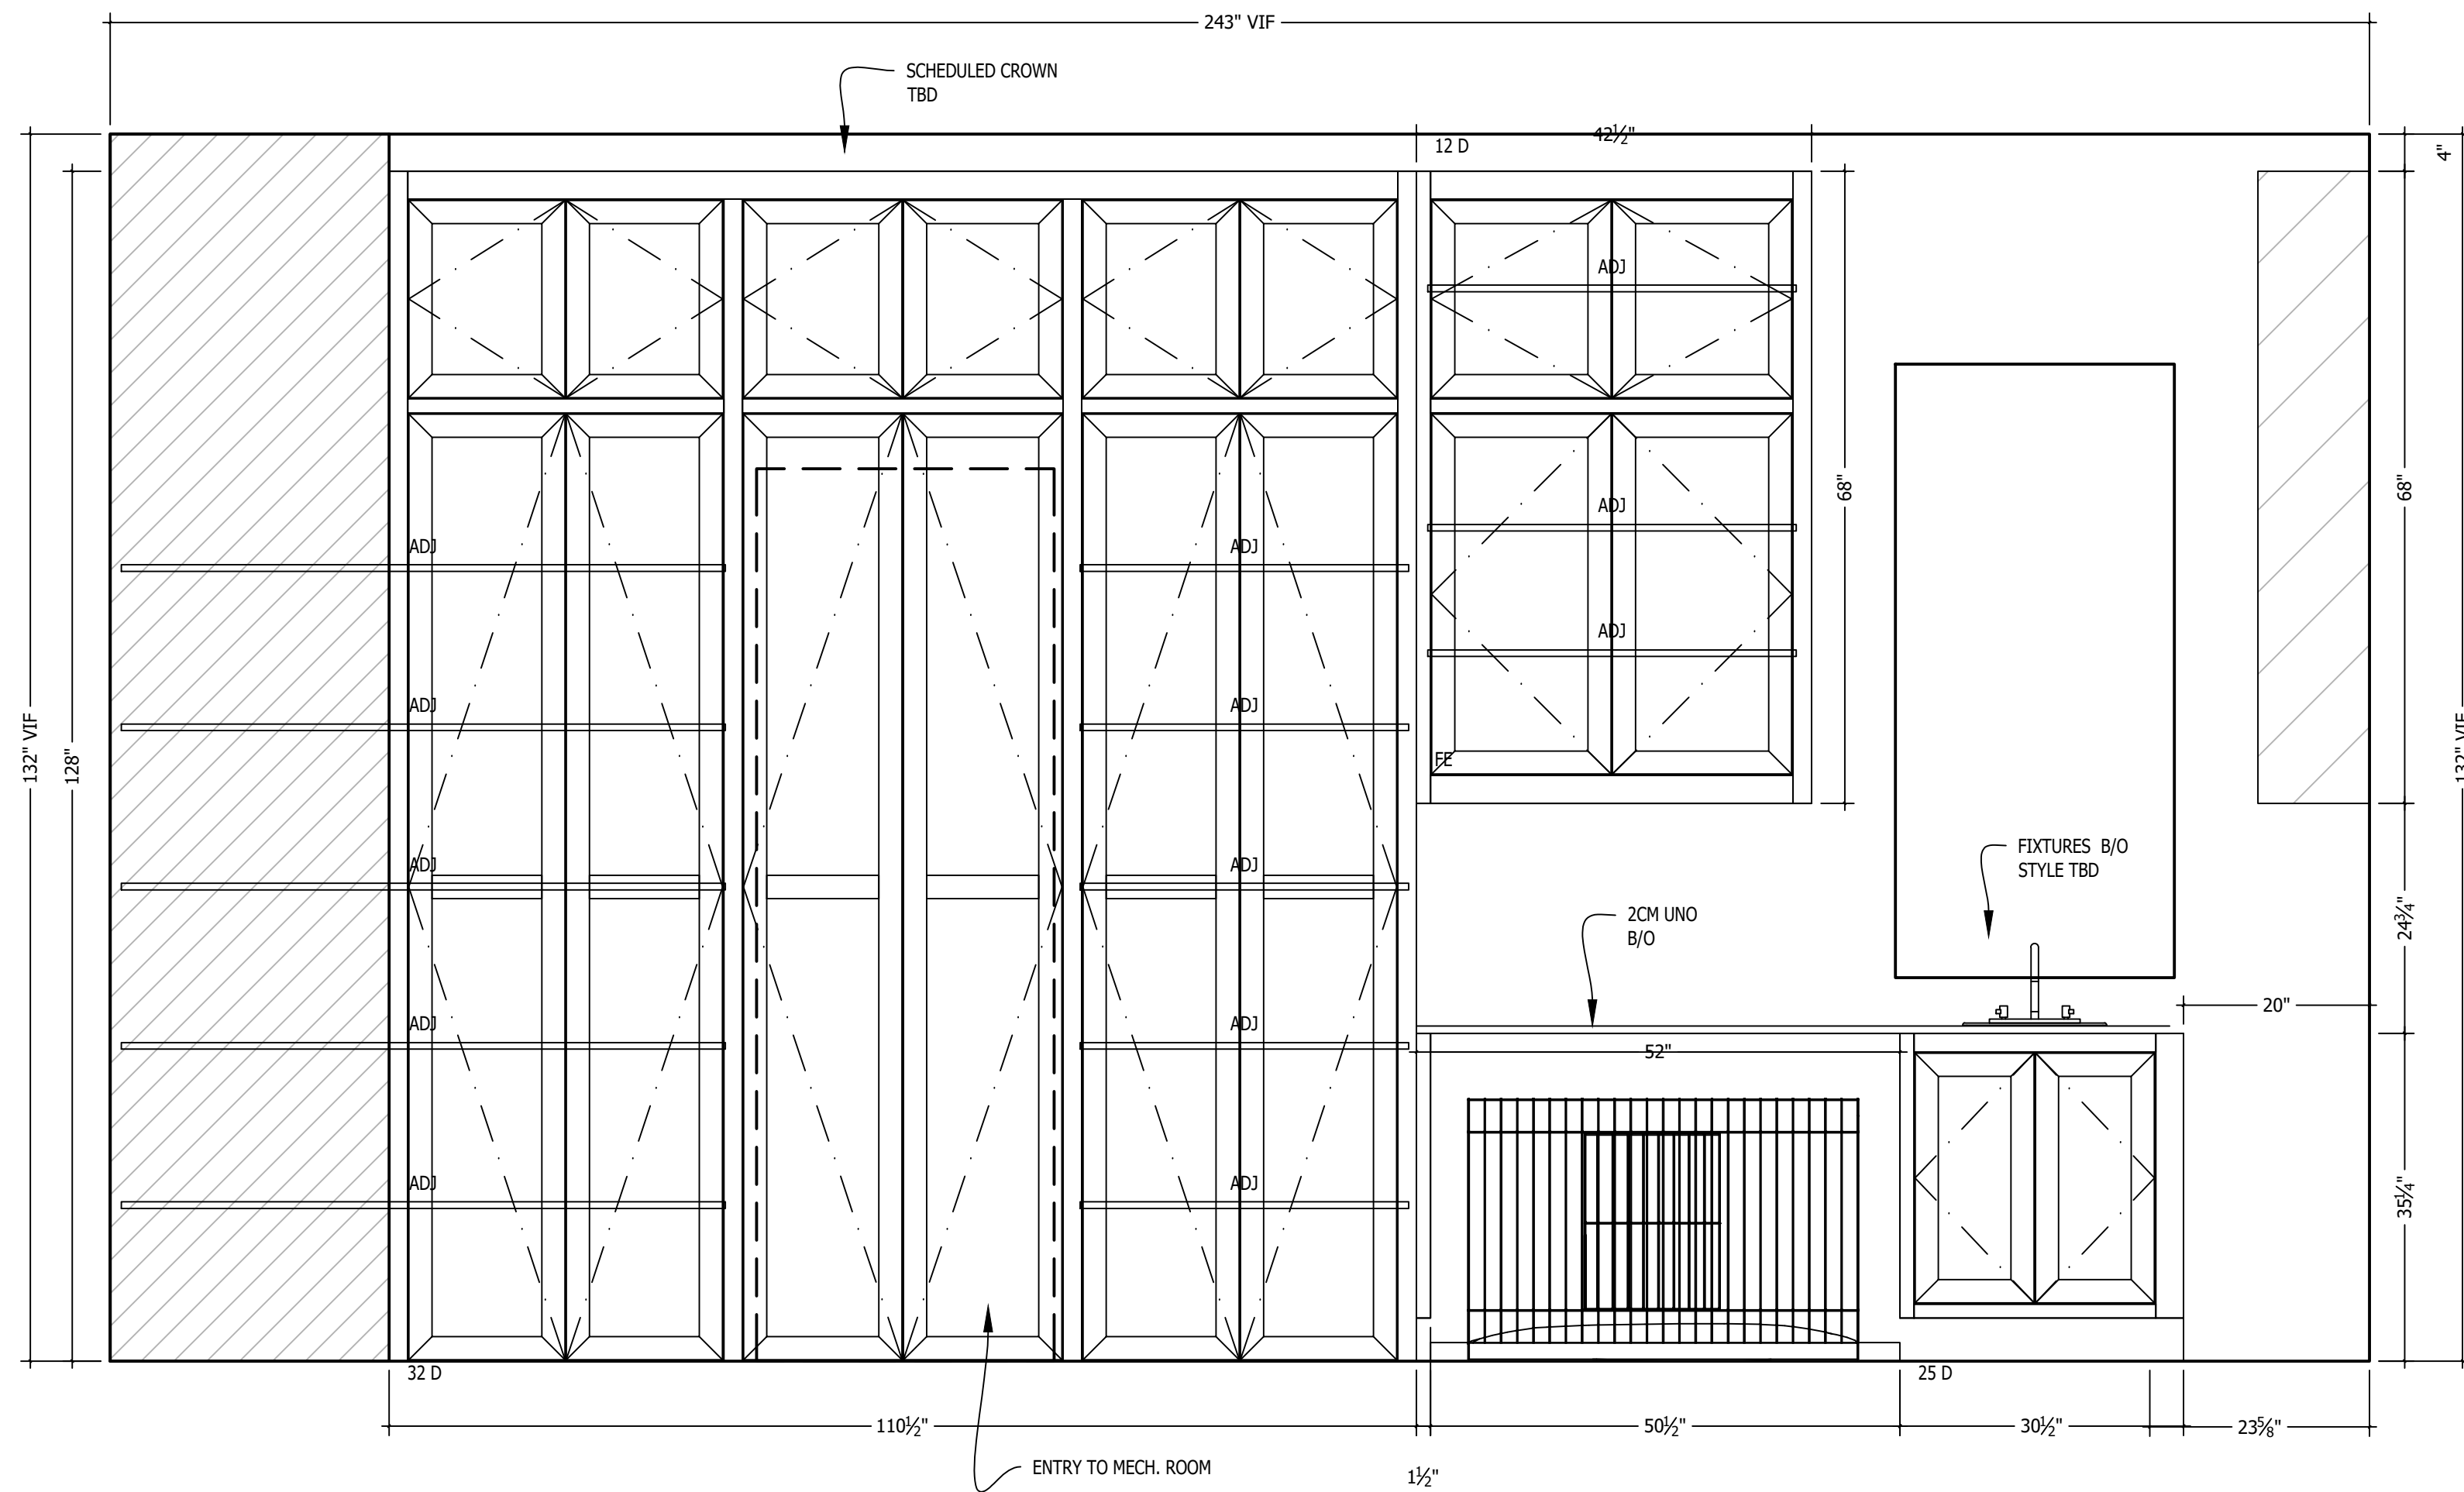


2 Elv Mud Rm 115

Sheet Ref: A1-03

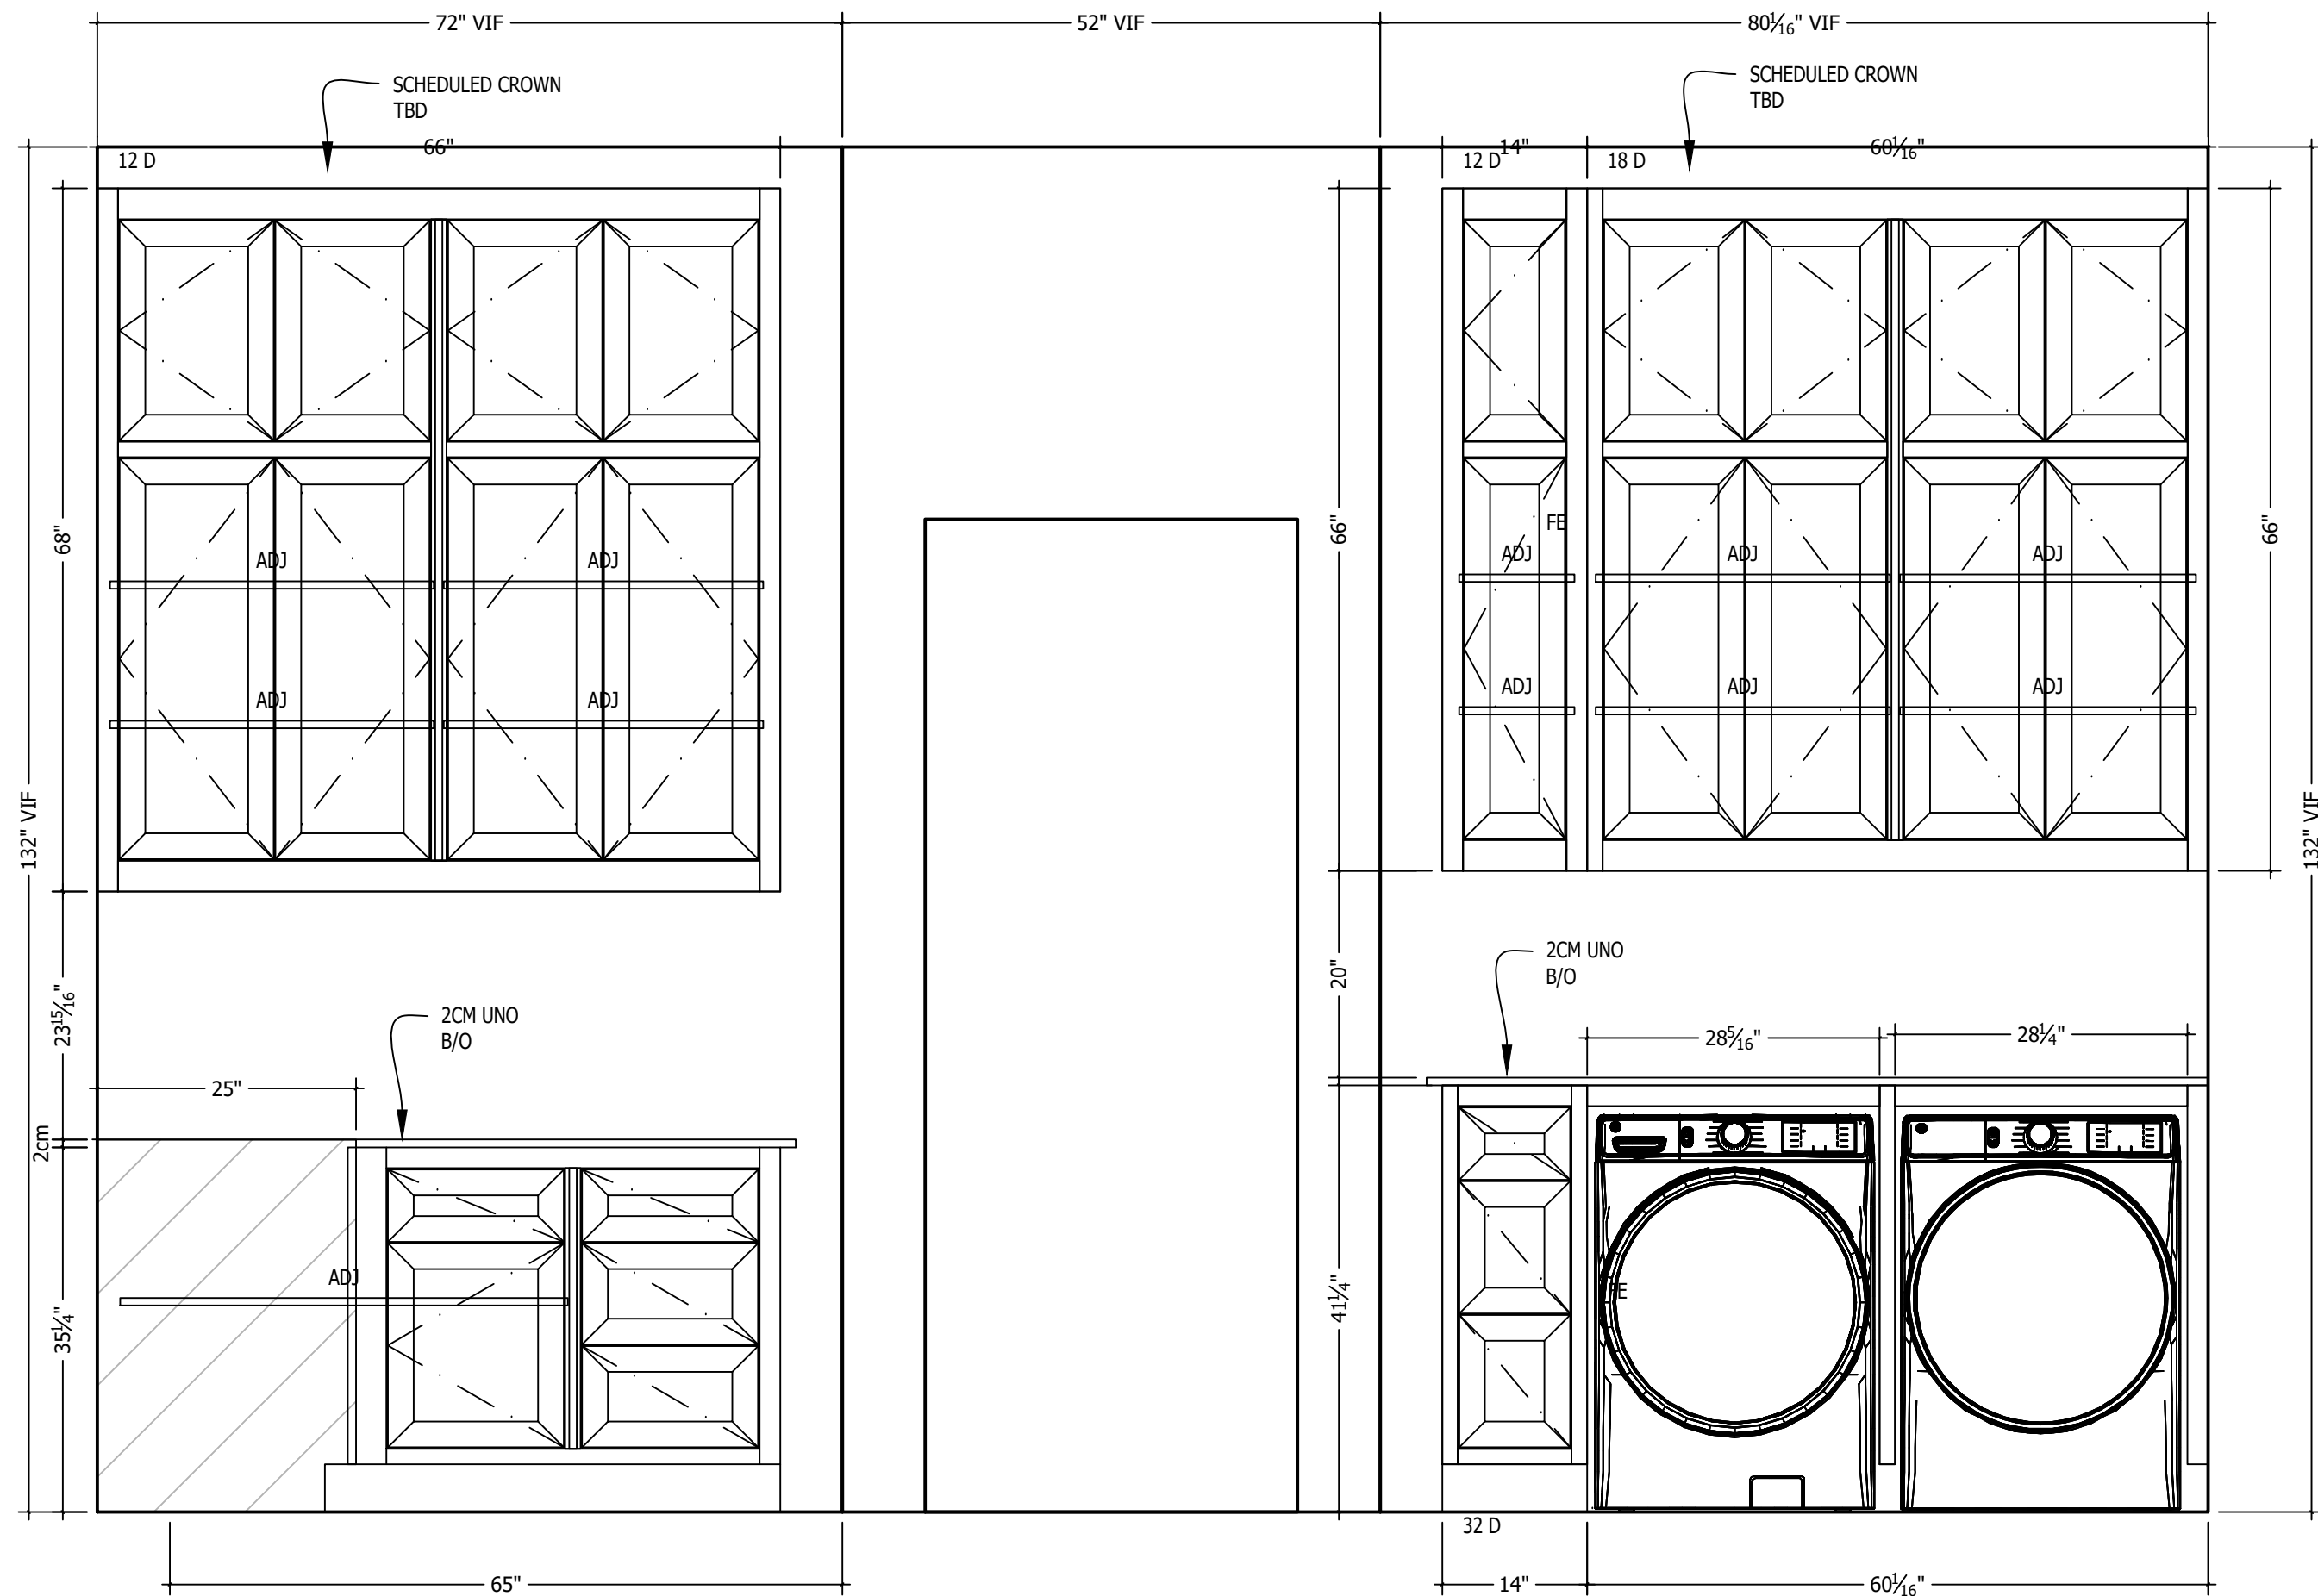


3 Elv Mud Room 115

Sheet Ref: A1-03

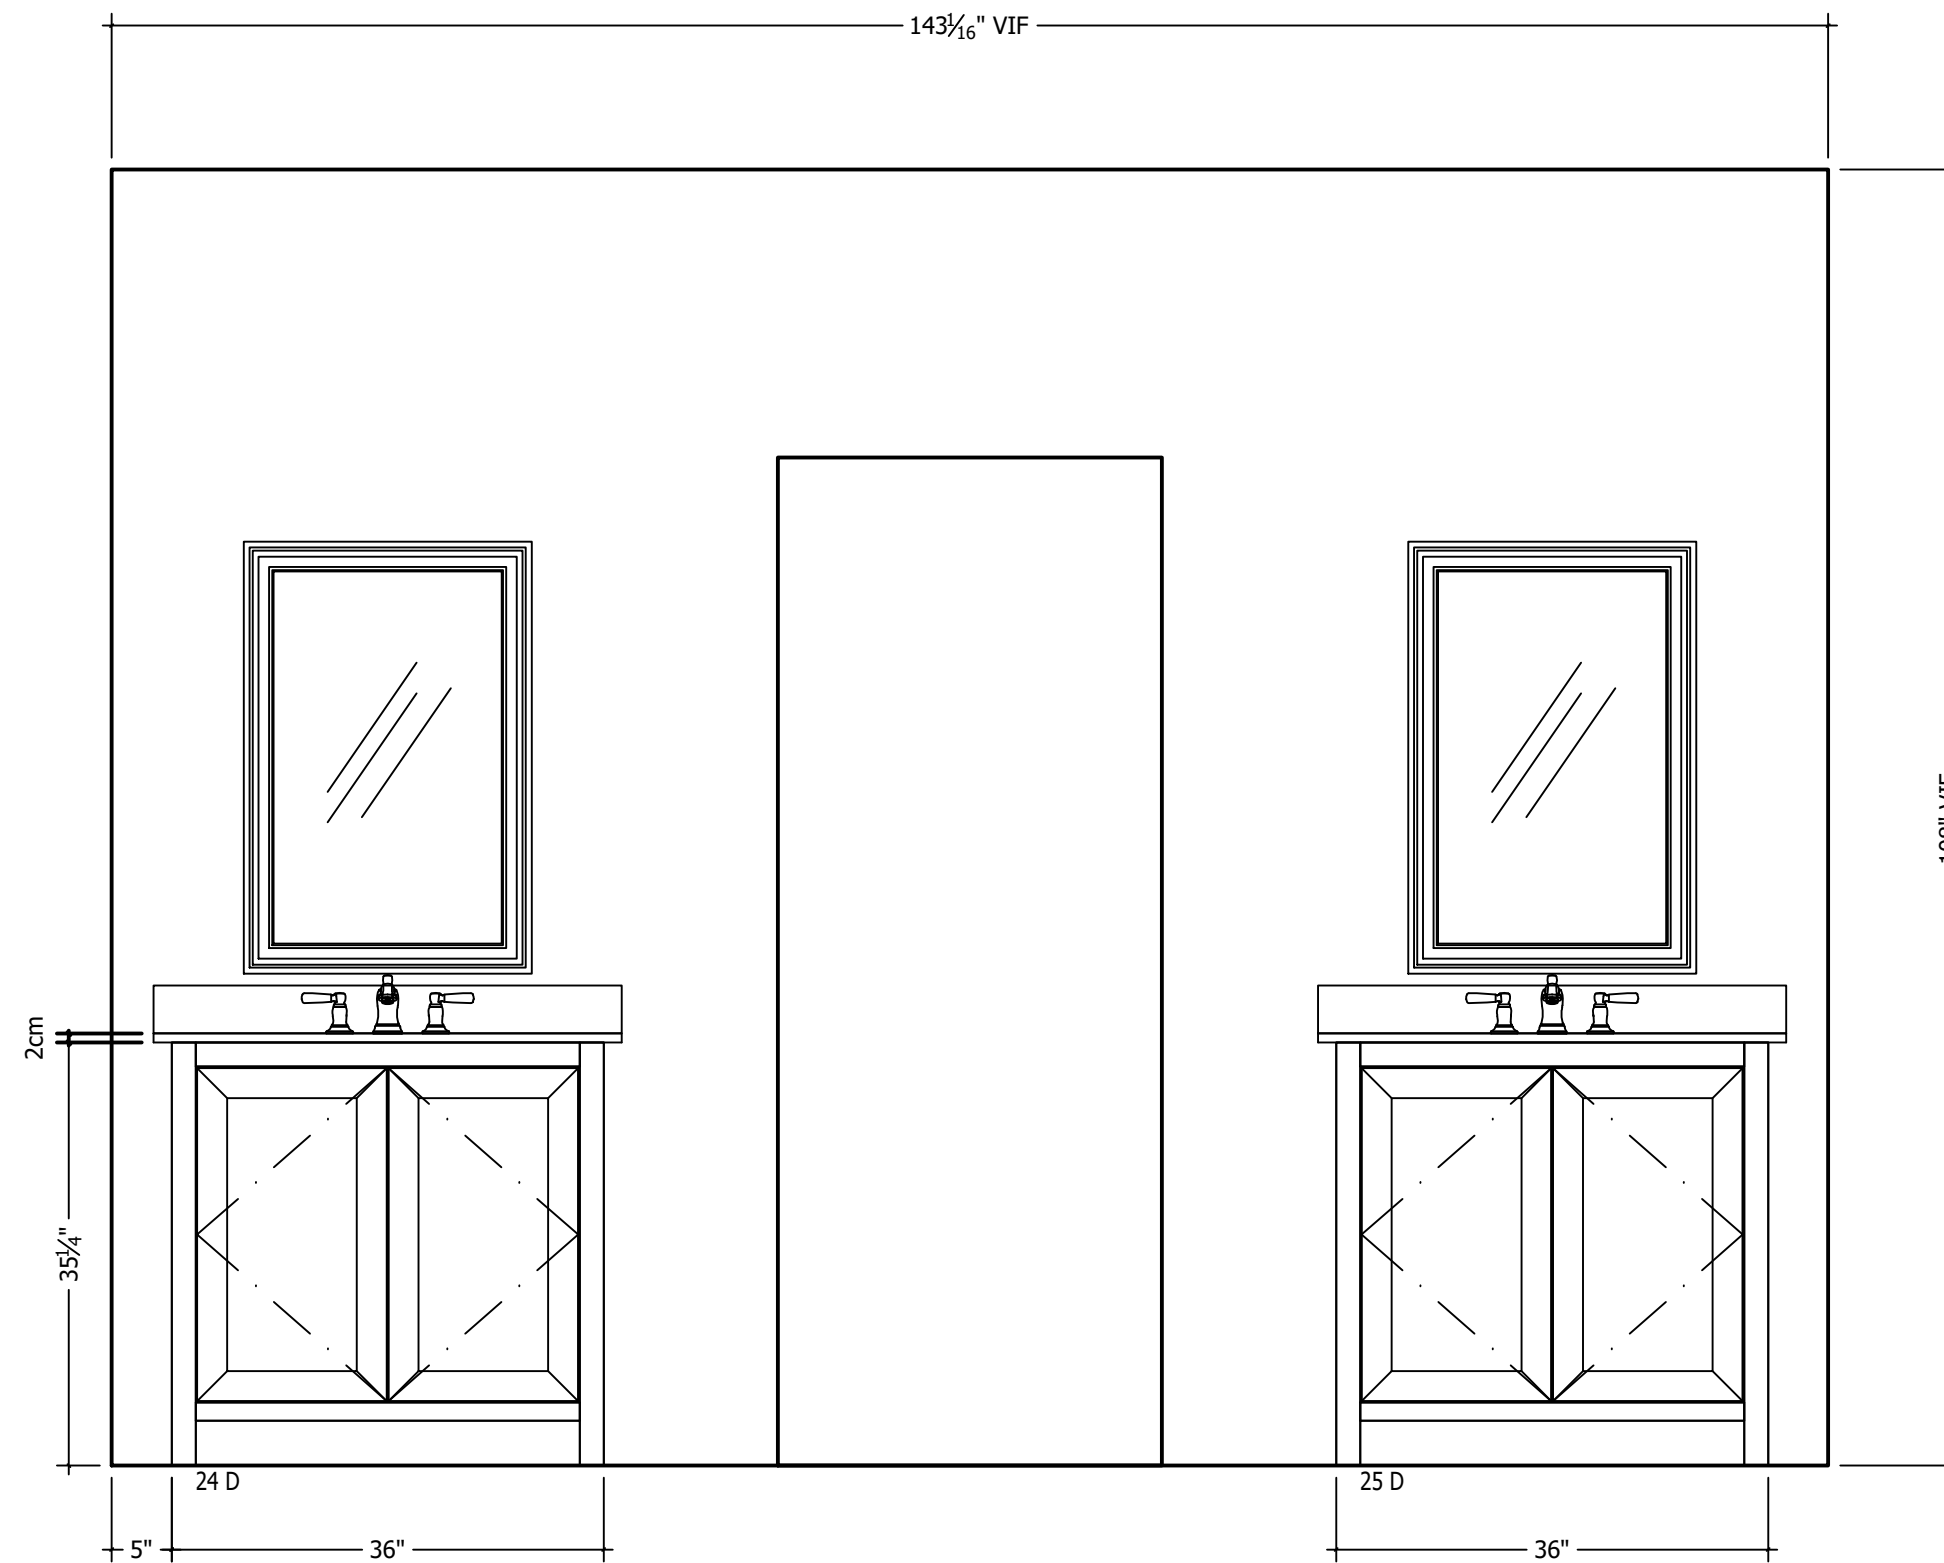

4 Elv Bath 204

Sheet Bath 204

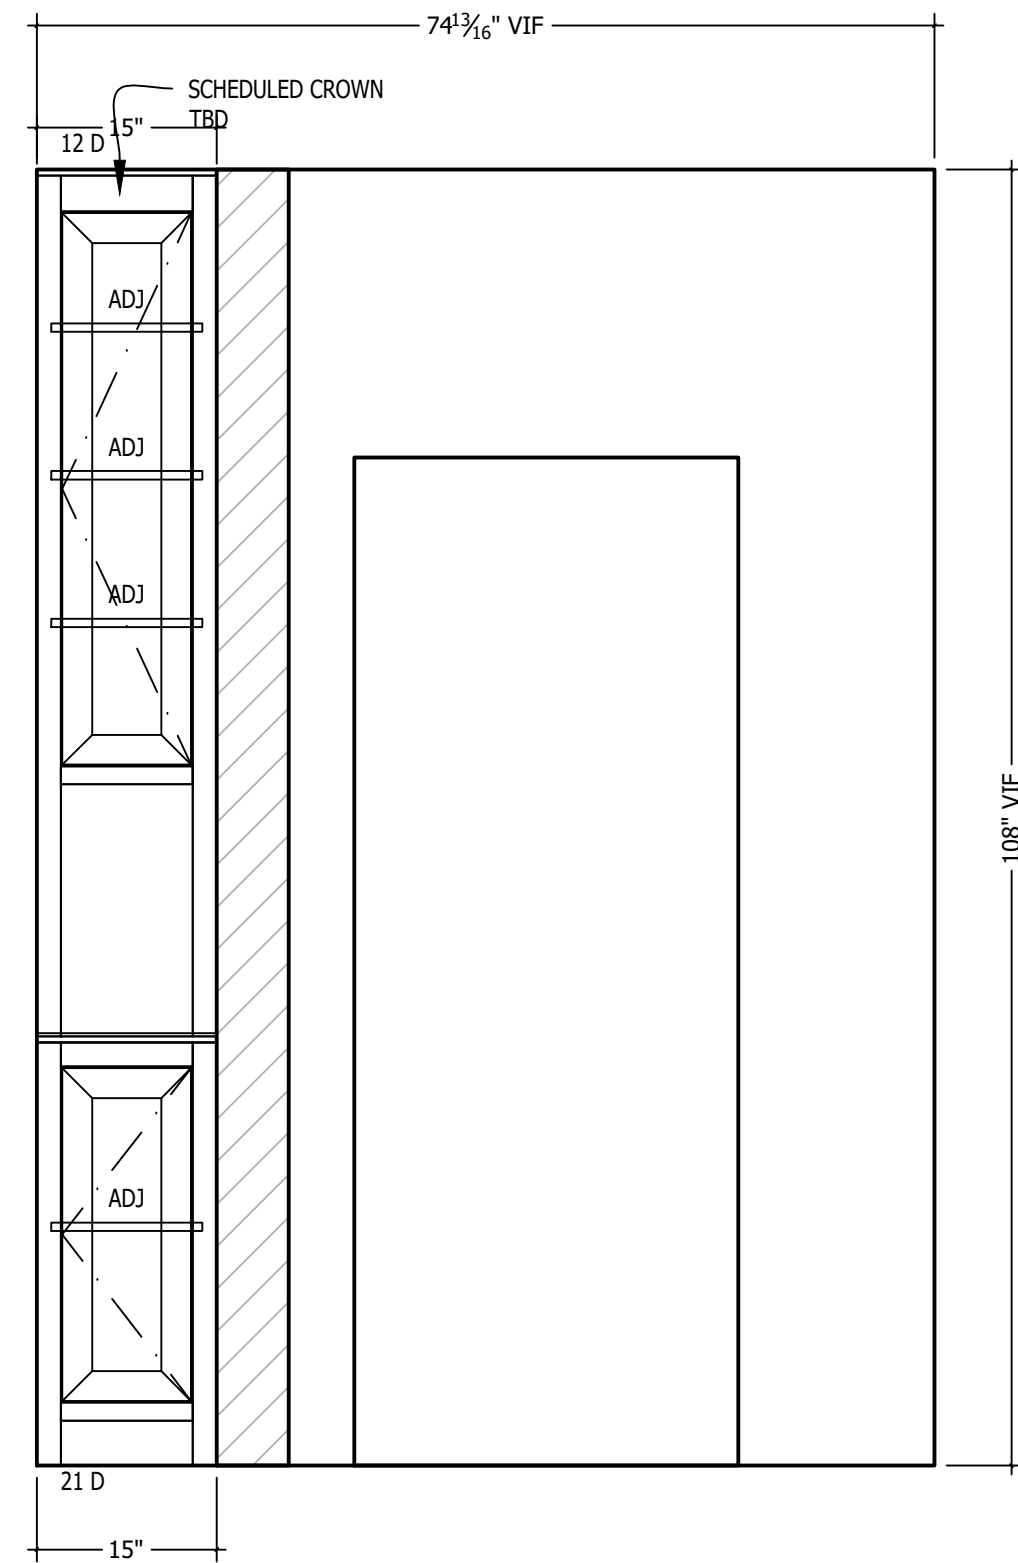

5 Elv Bath 204

Sheet Ref:A1-04



TAMU

Lumpkins Farm House

Project Title:

Project Number:

Project Address:

Project Phone:

Project E-Mail:

Contractor:

Sheet Title:


3884 Noak Rd Round Top, Tx 78954

Project Fax:

Renaudin Builders


REVISIONS:			
No.	Date:	By:	Description:
1			
2			
3			
4			
5			
6			
7			

Scale	3/4" = 1'
Date Issued	8.14.2026
Sheet Number	A2-04

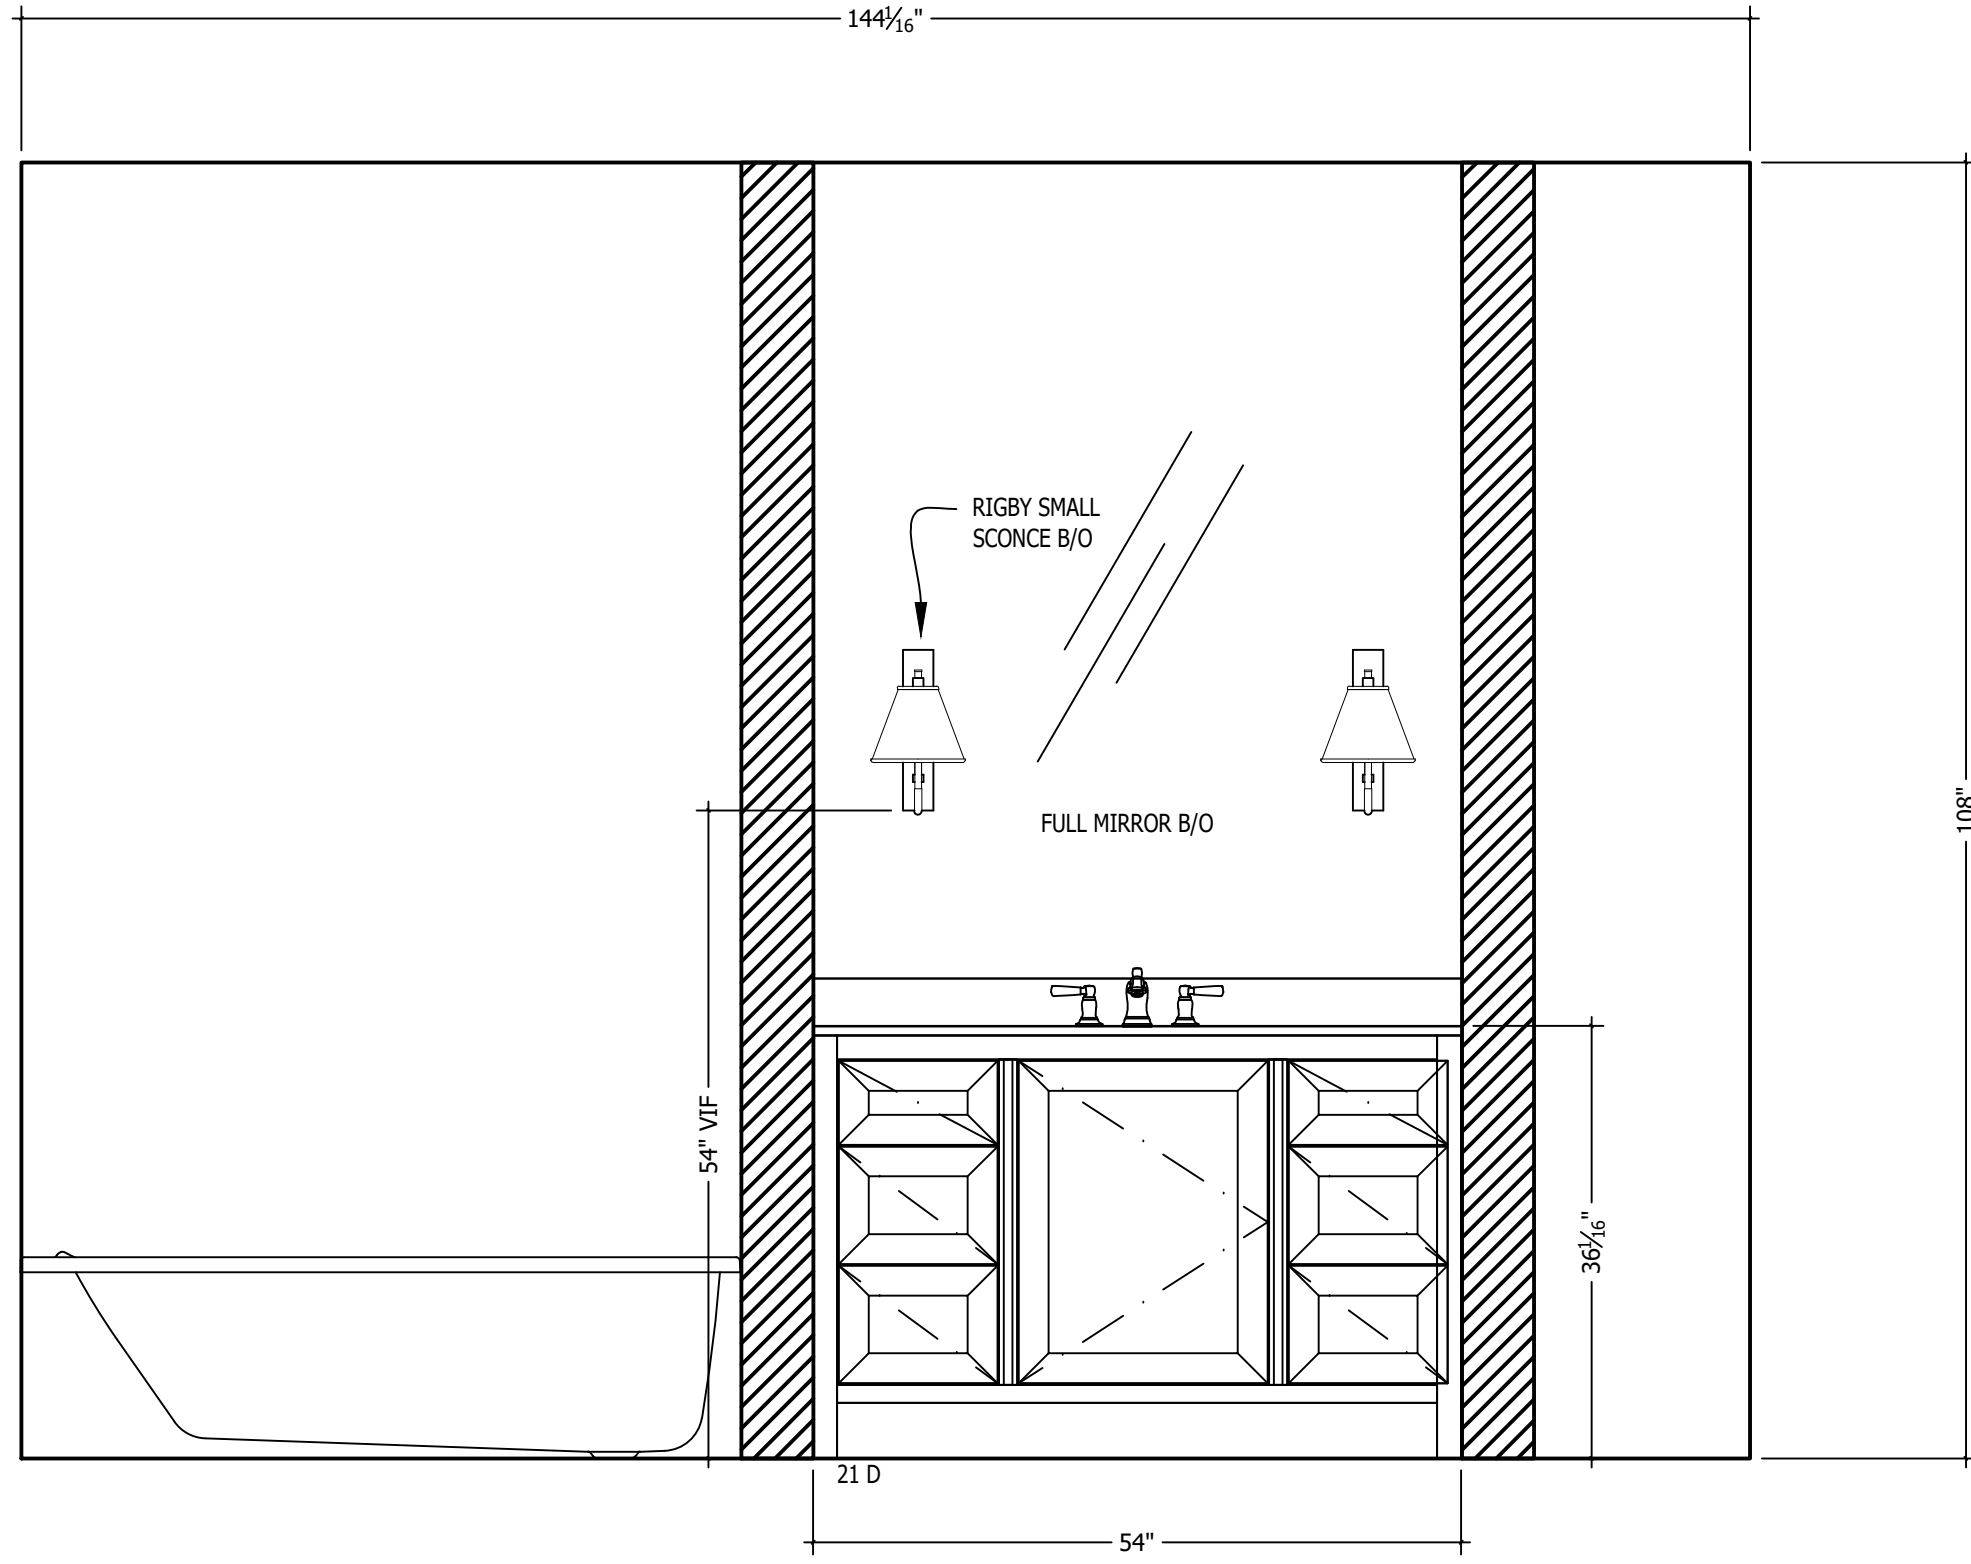


1 Elv Bath 207

Sheet Ref: A1-04

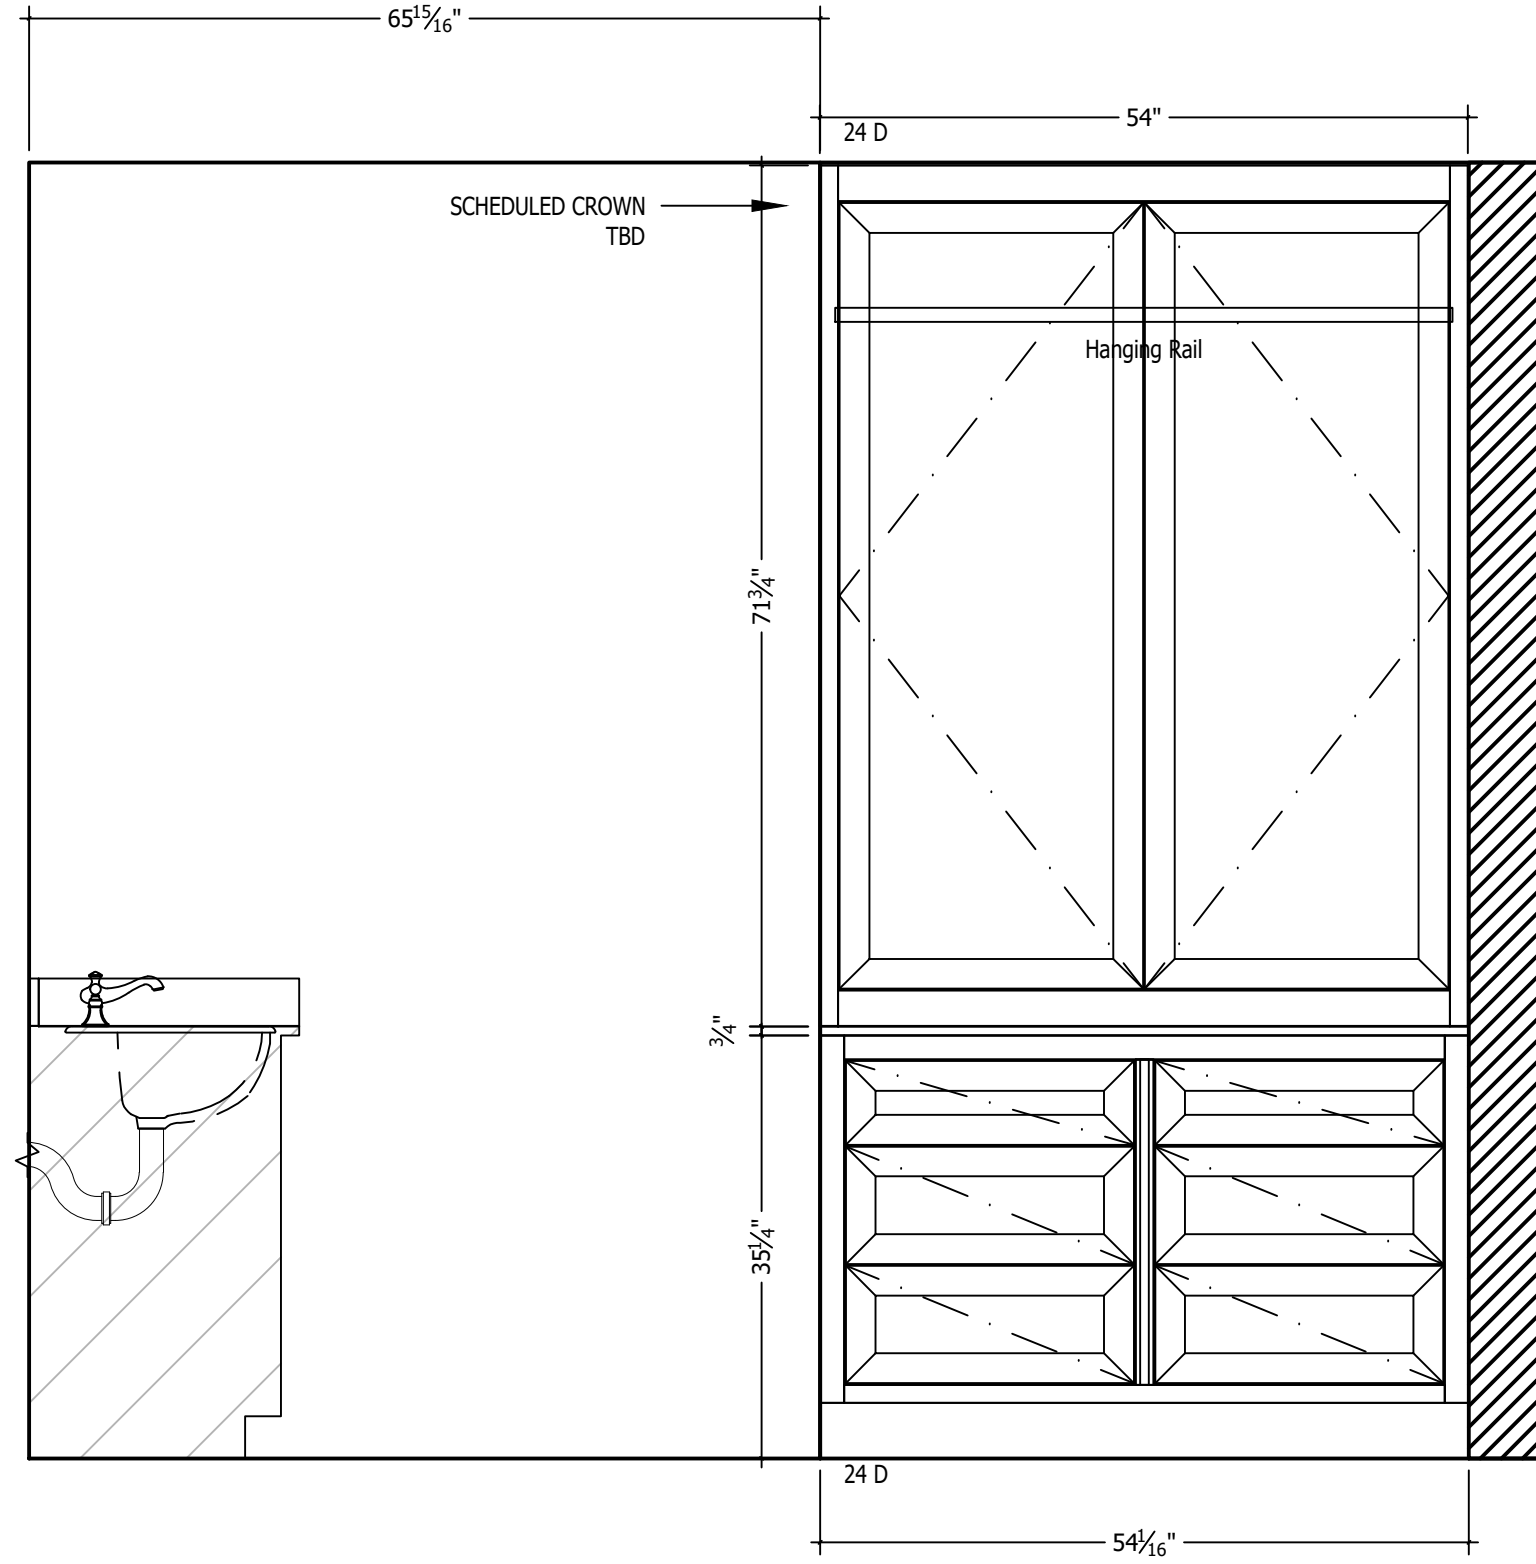


2 ElvBath 207

Sheet Ref: A1-04

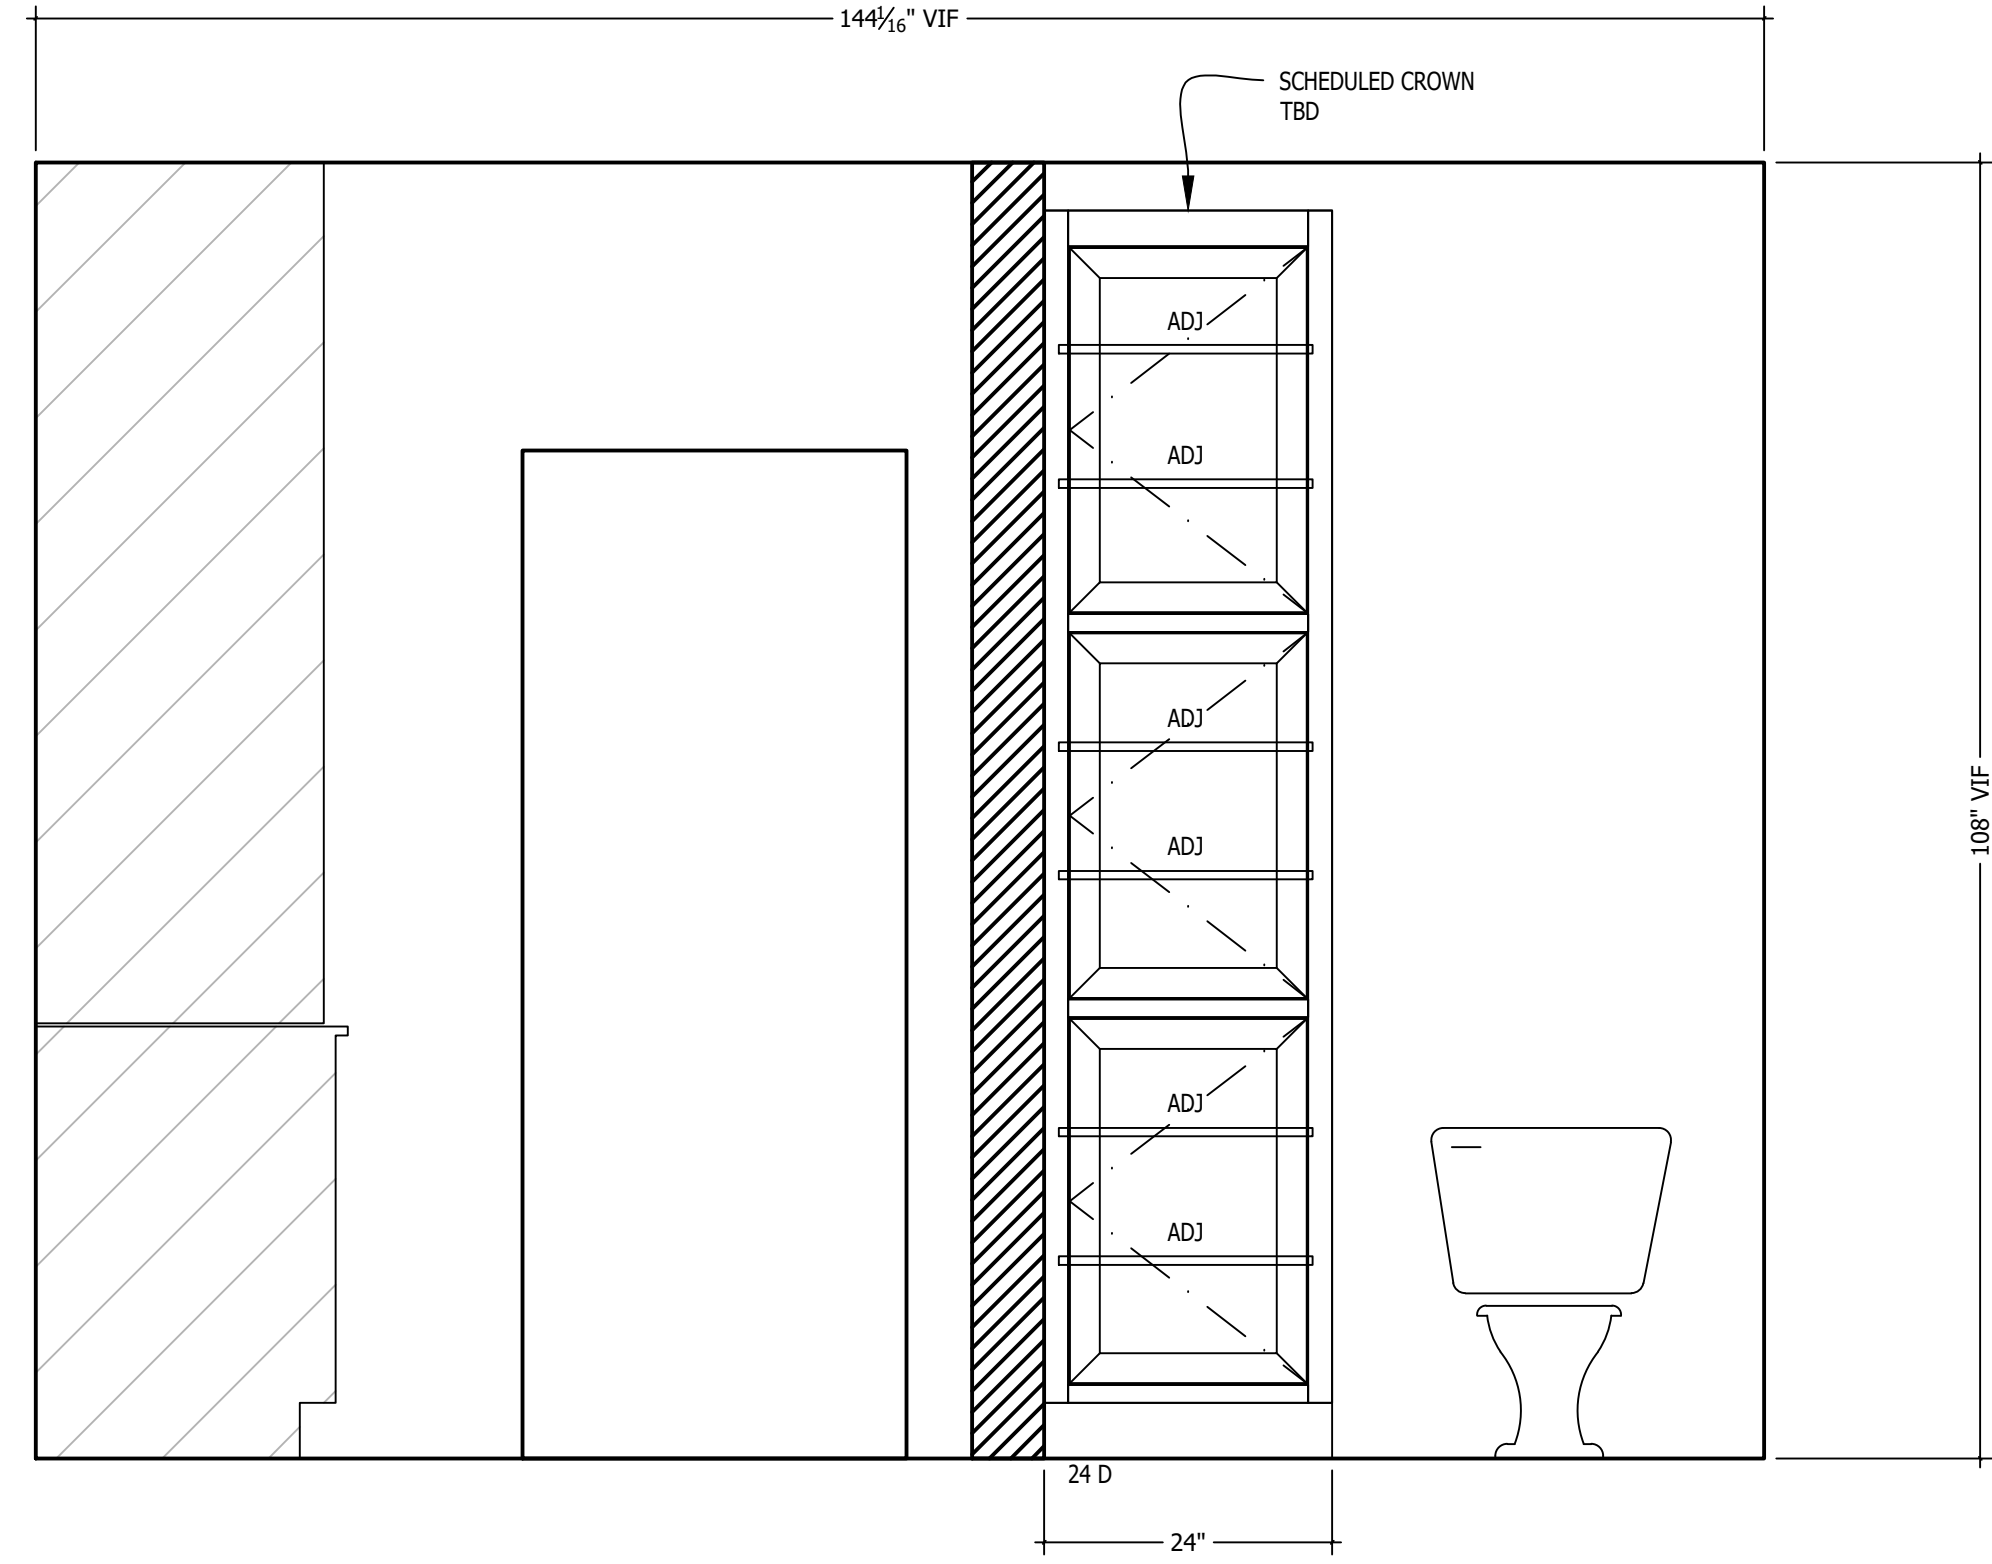


3 Elv W.C. 208

Sheet Ref: A1-04

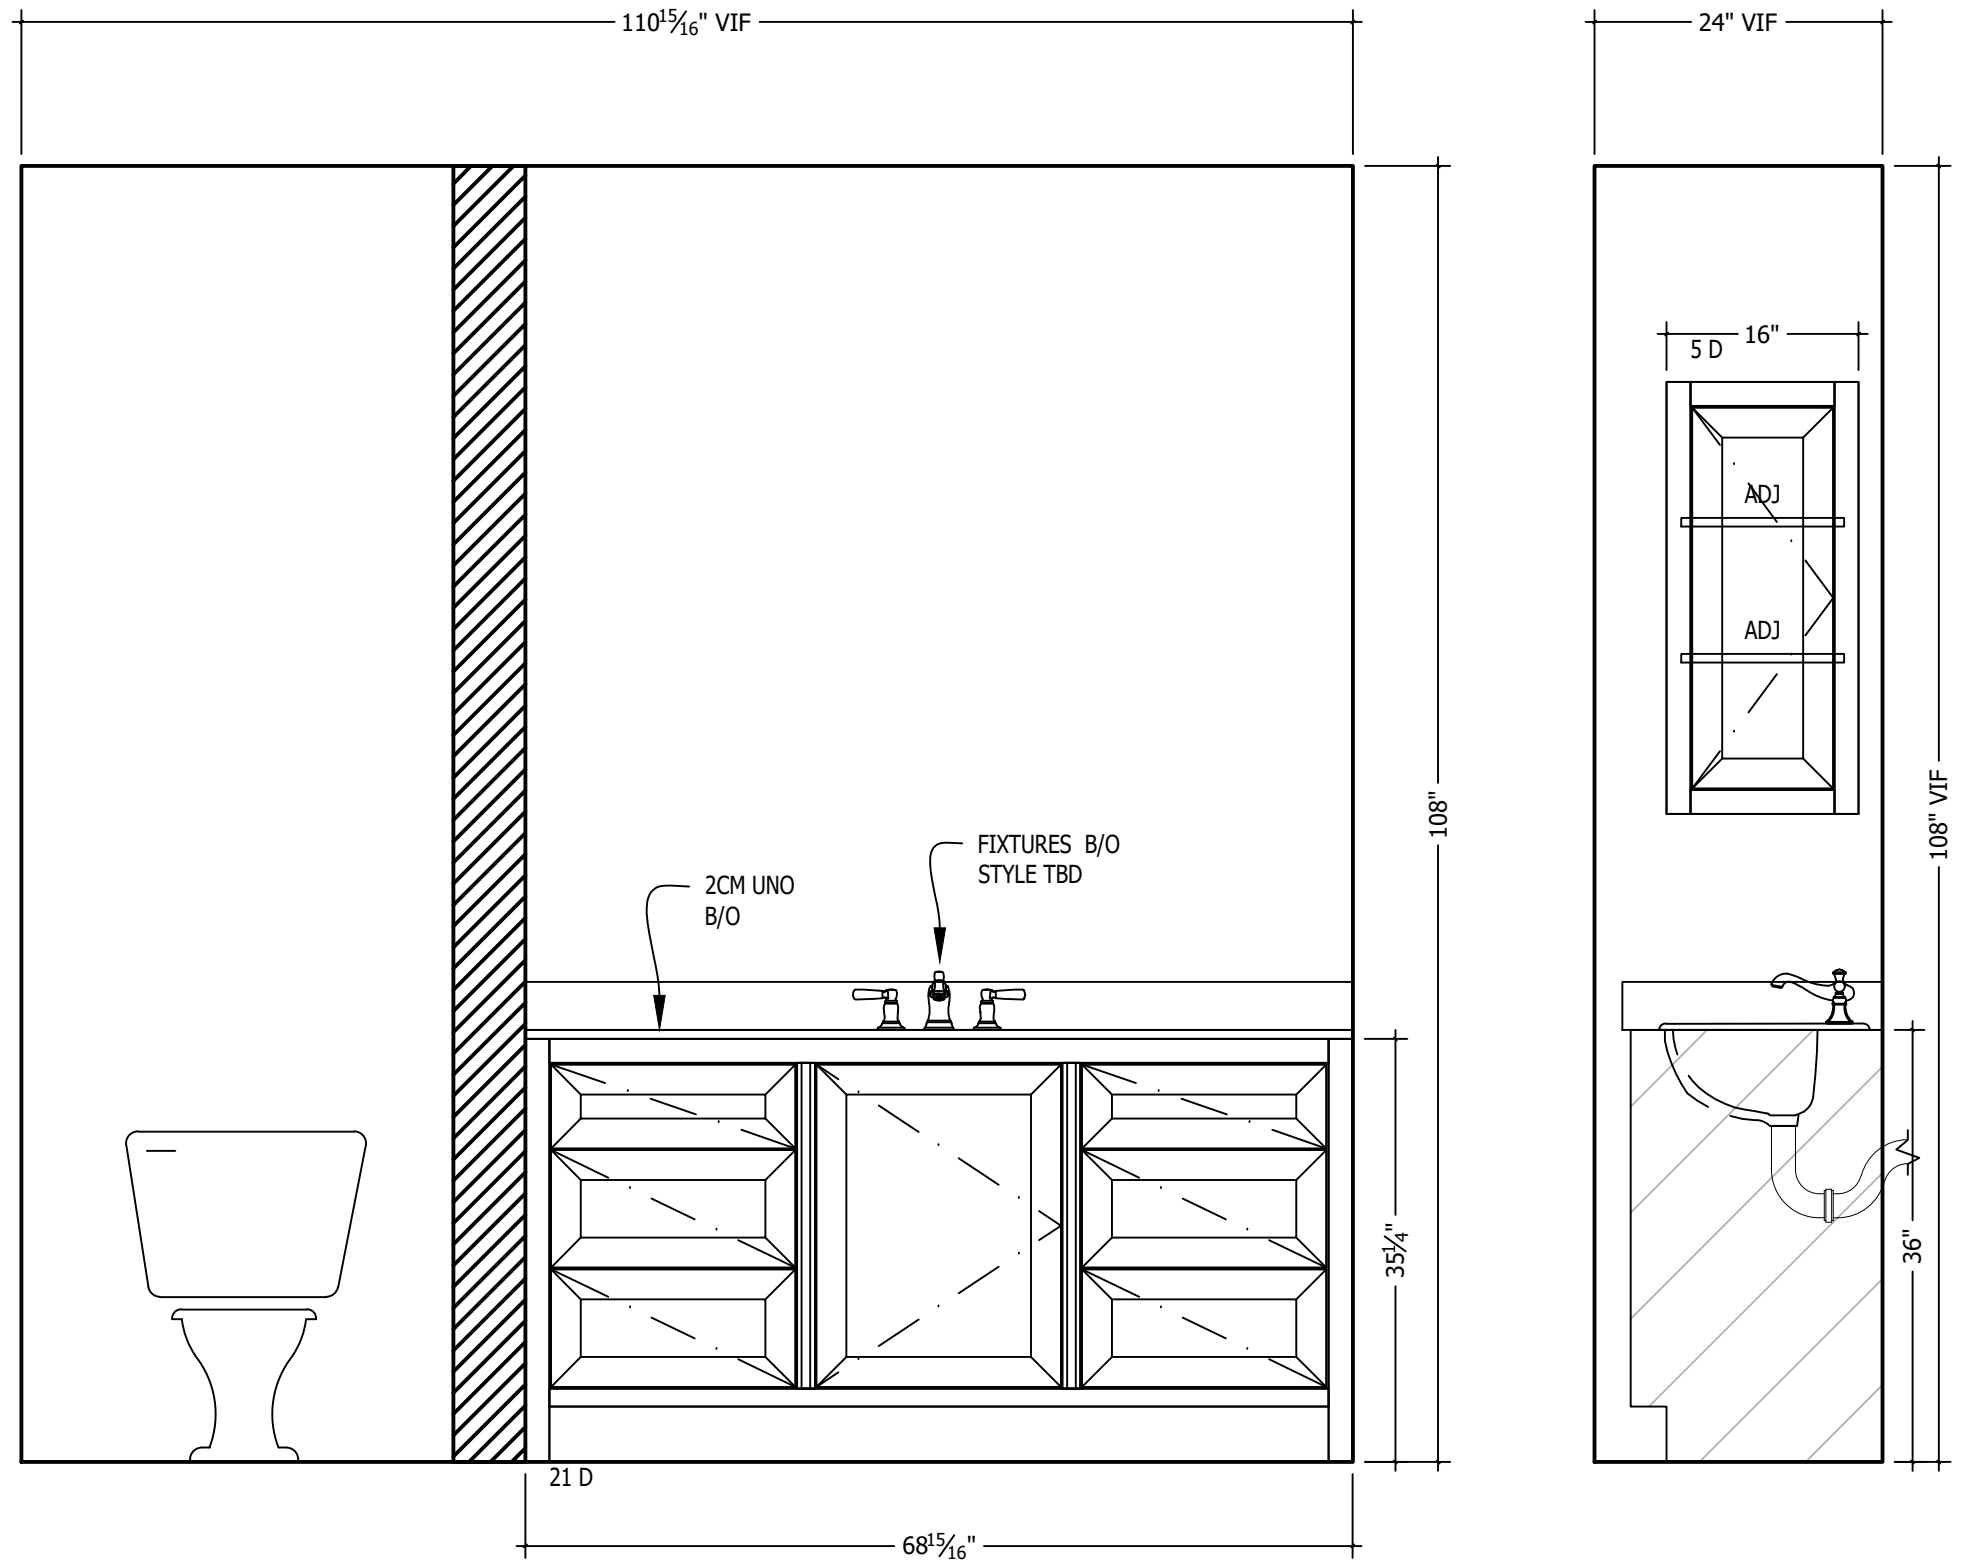


4 Elv Bath 211

Sheet Ref: A1-04

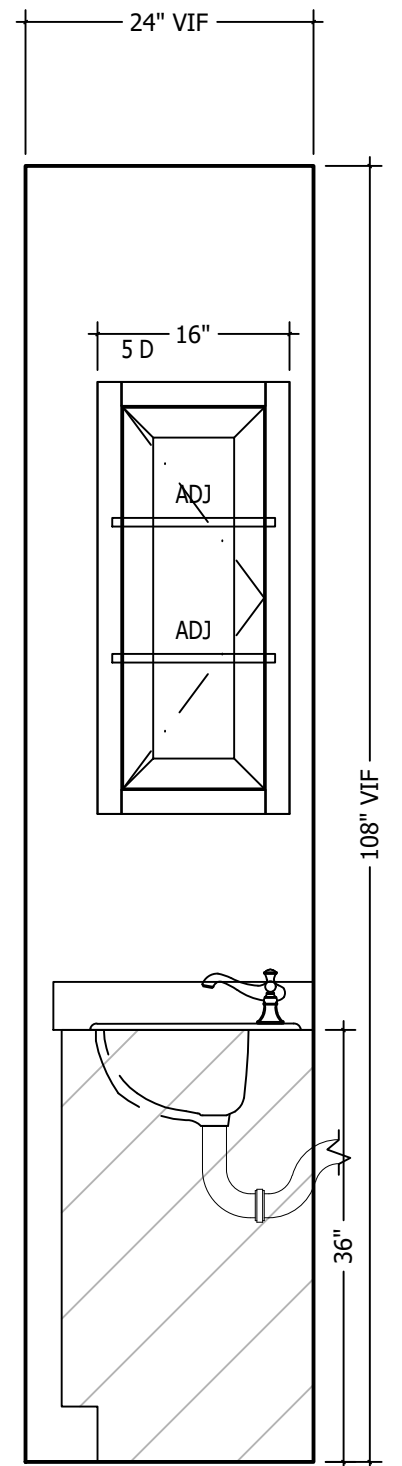

5 Elv Bath 211

Sheet Ref: A1-04

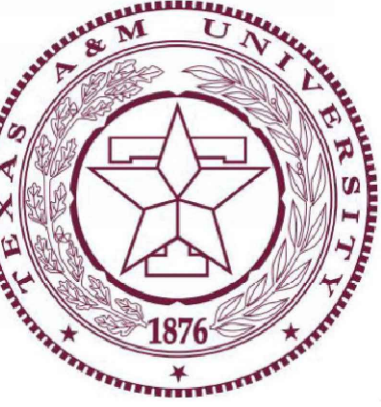

TAMU

Lumpkins Farm House

3884 Noak Rd Round Top, Tx 78954

Project Fax:

Renaudin Builders

Project Title:

Project Number:

Project Address:

Project Phone:

Project E-Mail:

Contractor:

Sheet Title:


REVISIONS:

No.	Date:	By:	Description:
1			
2			
3			
4			
5			
6			
7			
8			

Scale 3/4" = 1'


Date Issued 8.14.2026

Sheet Number A2-05

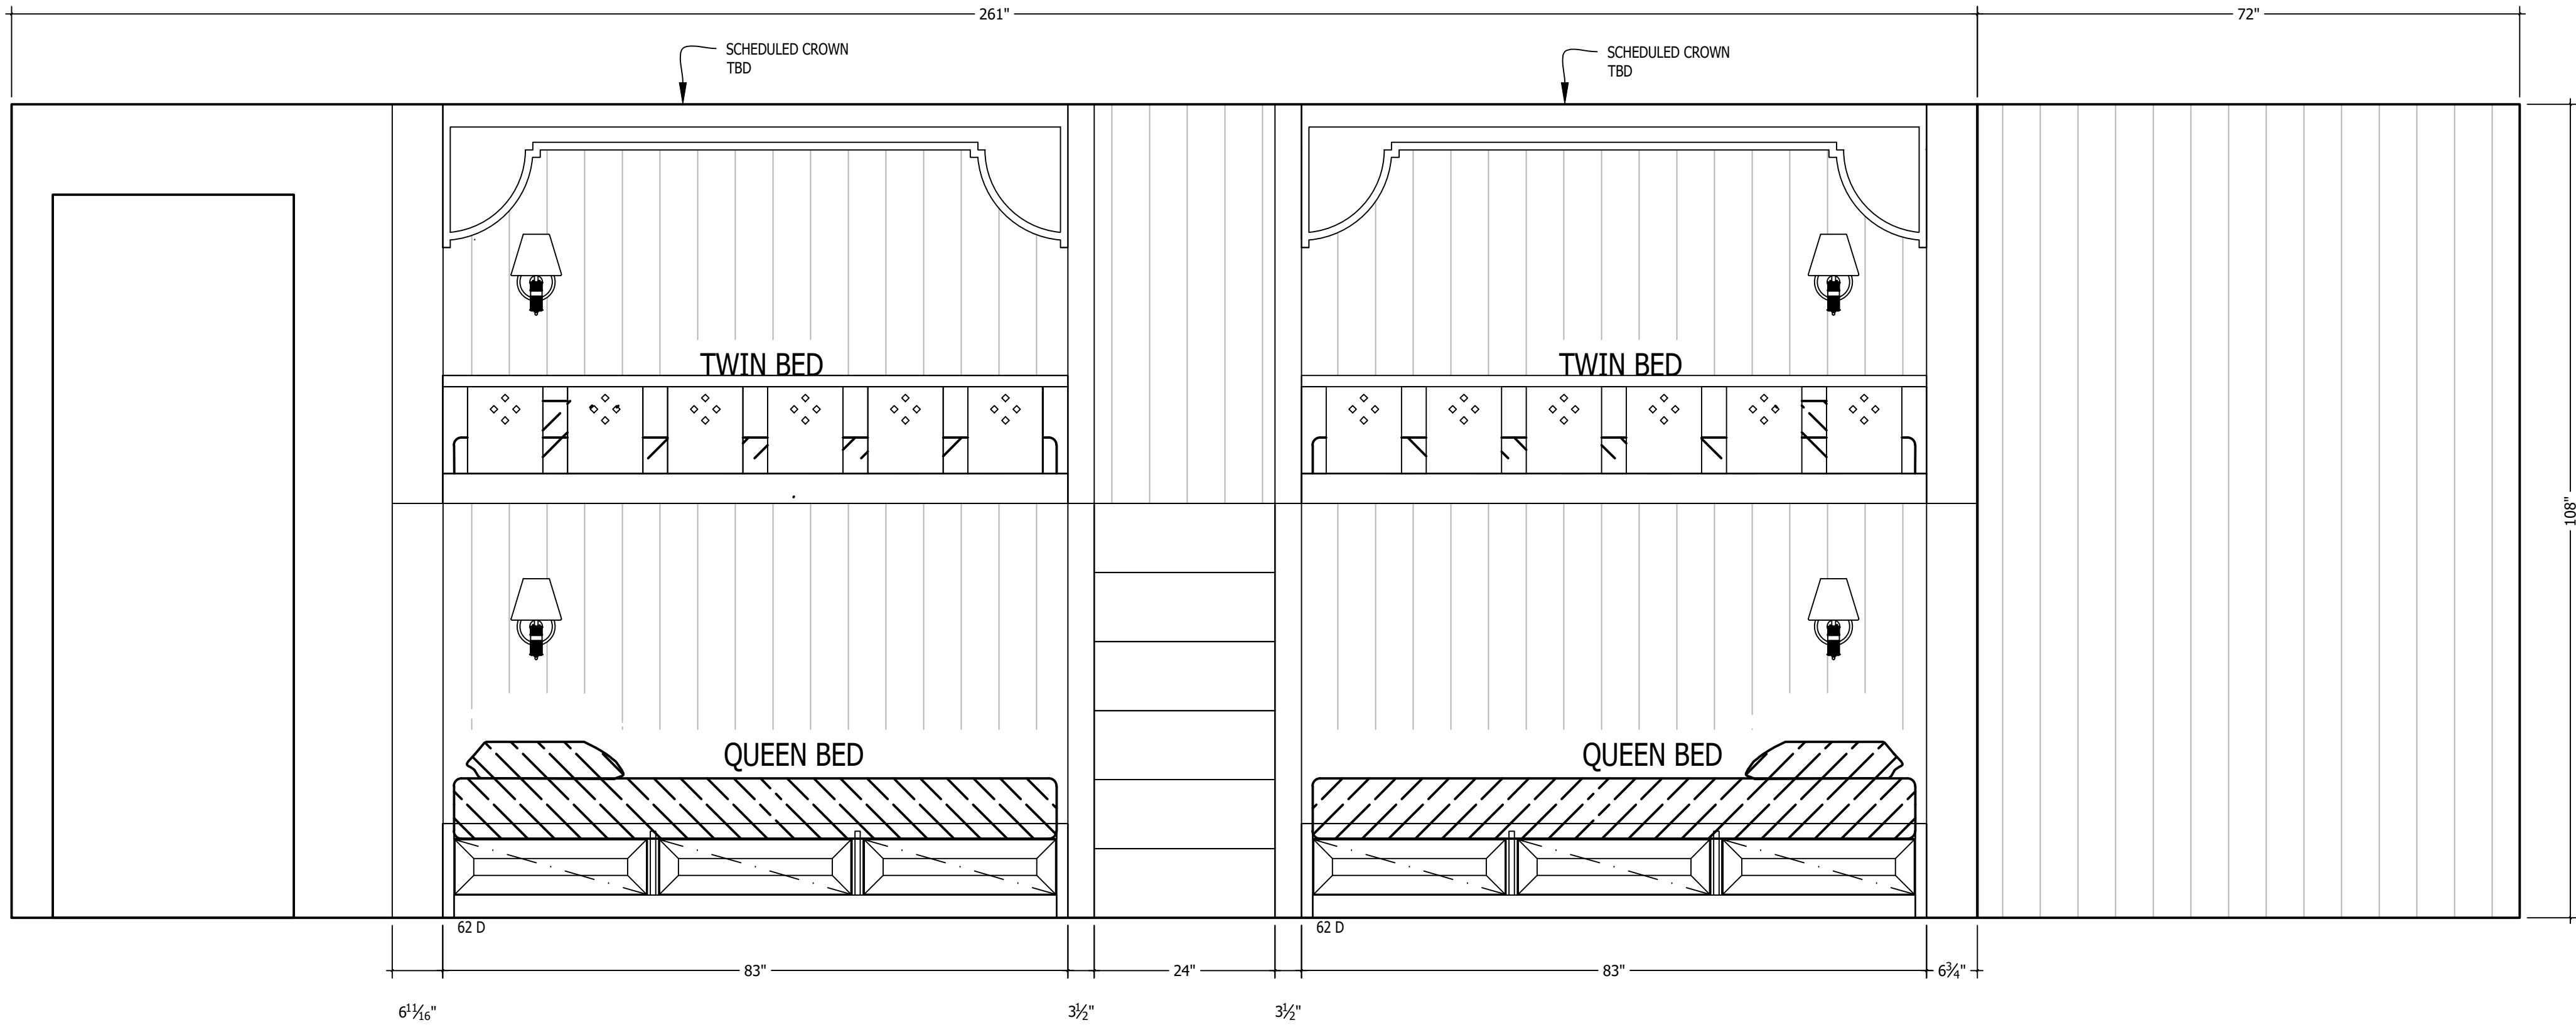


1 Elv 206 Bunk Rm

Sheet Ref: A1-04

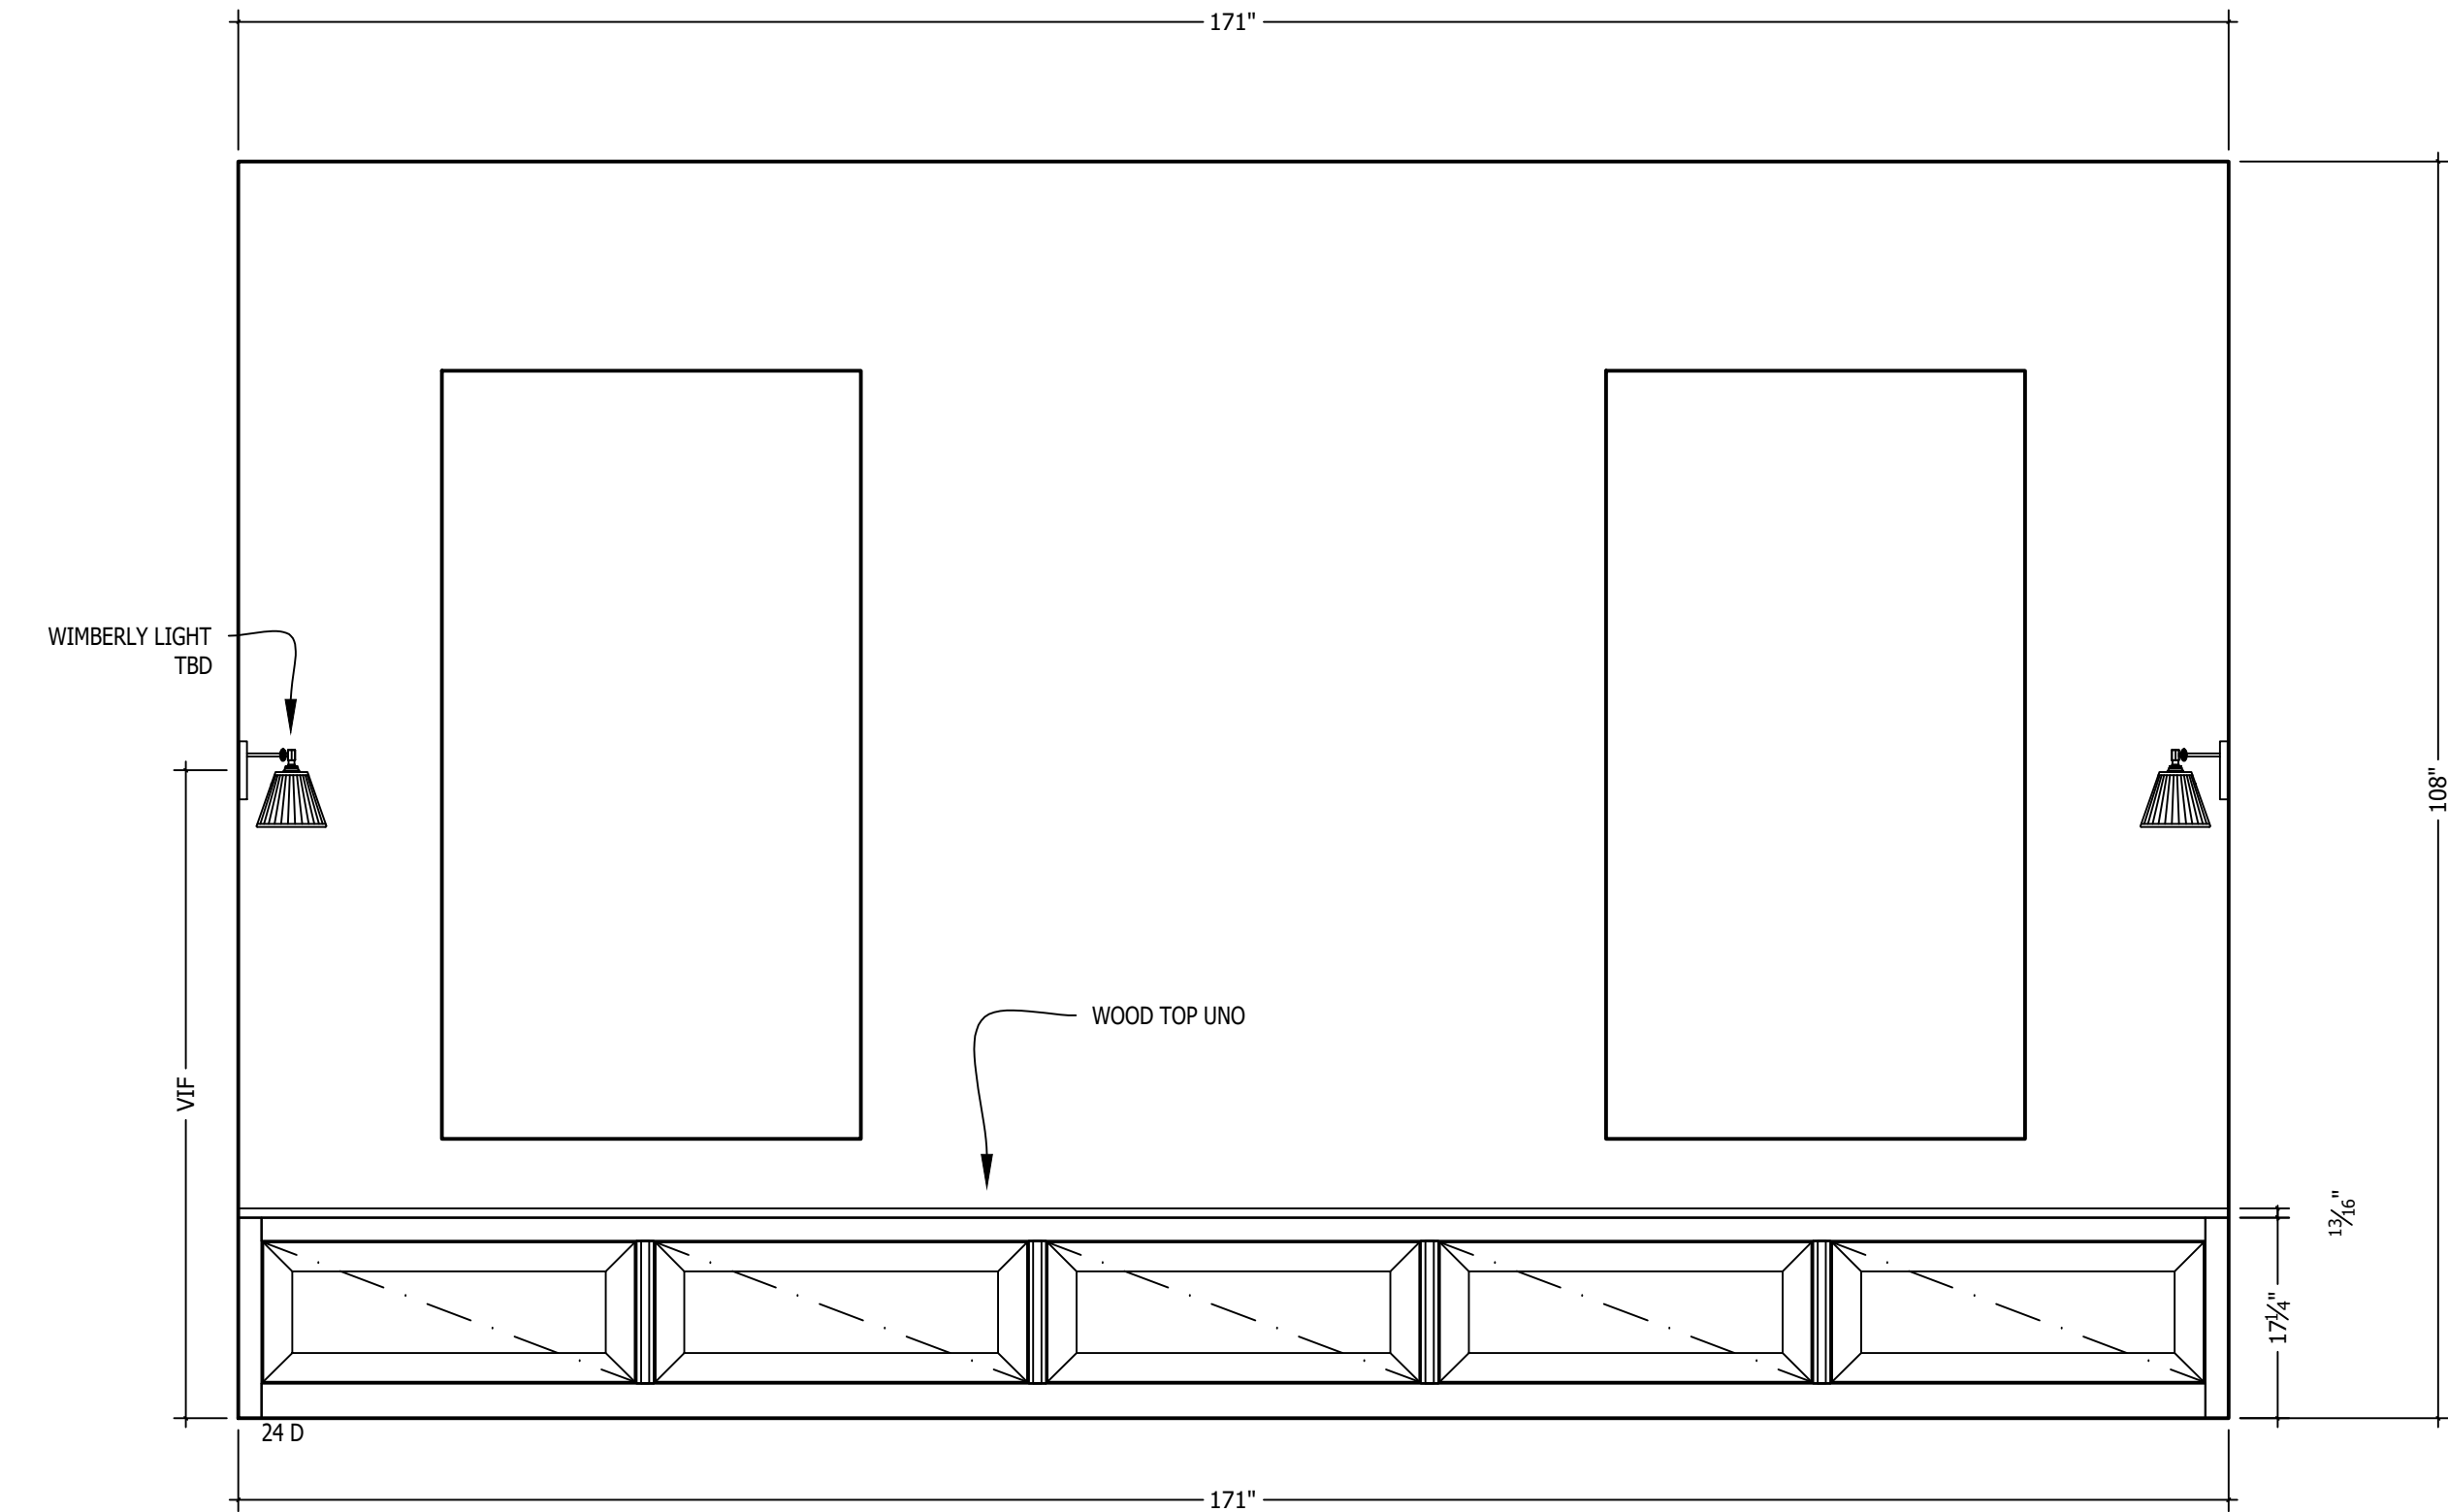


2 Elv 206 Bunk Rm

Sheet Ref: A1-04

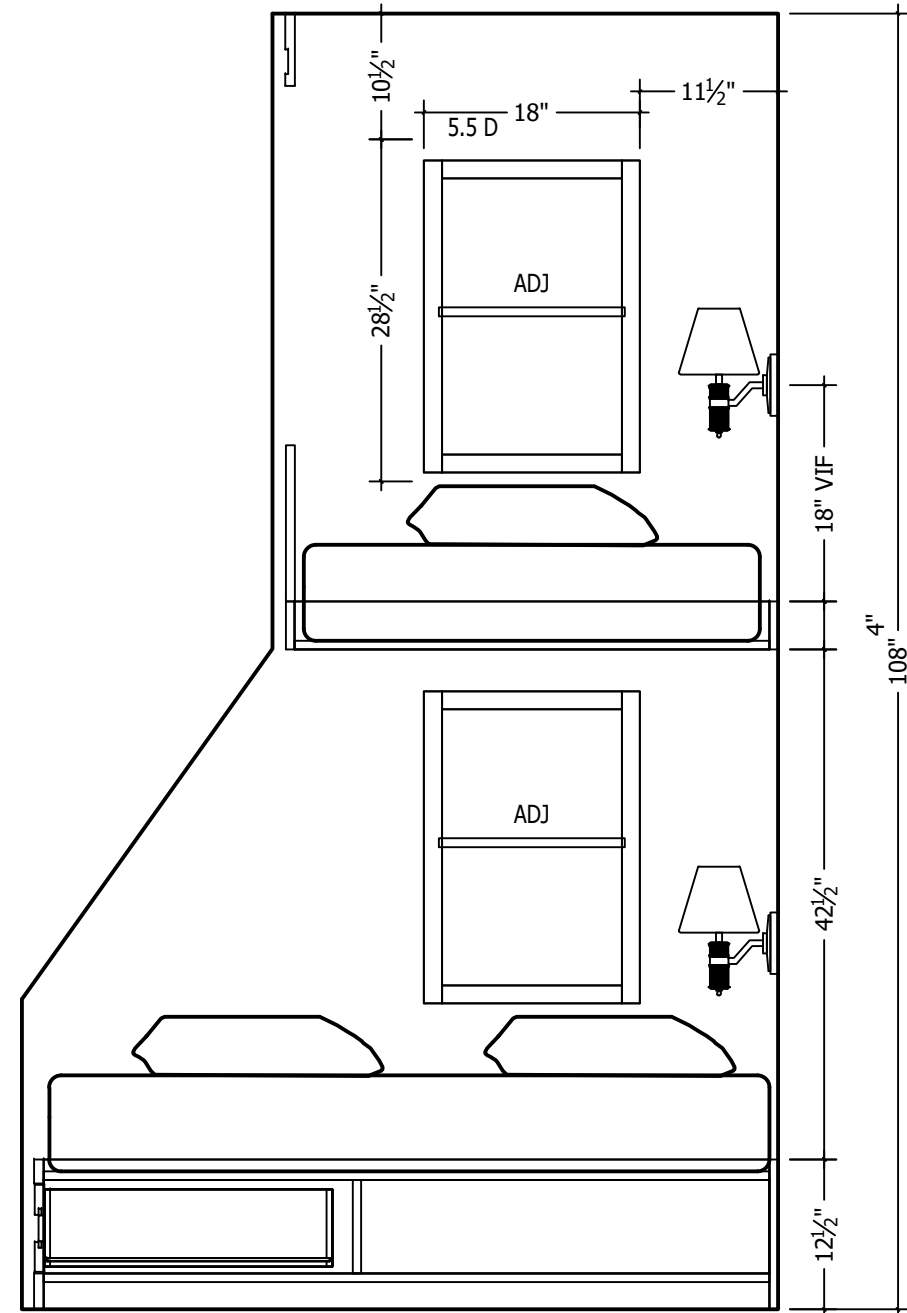

3 Elv 206 Bunk Rm

Sheet Ref: A1-04

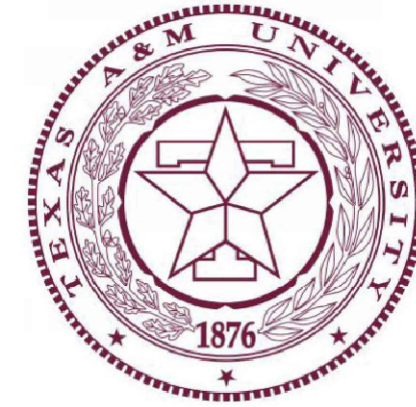

TAMU

Lumpkins Farm House

3884 Noak Rd Round Top, Tx 78954

Project Fax:

Renaudin Builders

Project Title:
Project Number:
Project Address:
Project Phone:
Project E-Mail:
Contractor:
Sheet Title:

REVISIONS:			
No.	Date:	By:	Description:
1			
2			
3			
4			
5			
6			
7			
8			

Scale	3/4" = 1'
Date Issued	8.14.2026
Sheet Number	A2-06