



CABINET SCHEDULE								
	LOCATION	CABINET STYLE	DOOR STYLE	FINISH	INTERIOR FINISH	DRAWER GUIDES	HINGES	COUNTERTOPS
101	KITCHEN	FRAMELESS	SLAB	WHITE OAK	UV BIRCH	TANDEM SOFT CLOSE	EURO SOFT CLOSE	3CM STONE UNO B/O
102	BAR	FRAMELESS	SLAB	PG	UV BIRCH	TANDEM SOFT CLOSE	EURO SOFT CLOSE	3CM STONE UNO B/O
103	PANTRY	FRAMELESS	SLAB	PG	UV BIRCH	TANDEM SOFT CLOSE	EURO SOFT CLOSE	3CM STONE UNO B/O
104	BATH 2	FRAMELESS	SLAB	WHITE OAK	UV BIRCH	TANDEM SOFT CLOSE	EURO SOFT CLOSE	3CM STONE UNO B/O
105	POWDER	FRAMELESS	SLAB	PG	UV BIRCH	TANDEM SOFT CLOSE	EURO SOFT CLOSE	3CM STONE UNO B/O
106	MASTER BATH	FRAMELESS	SLAB	WHITE OAK	UV BIRCH	TANDEM SOFT CLOSE	EURO SOFT CLOSE	3CM STONE UNO B/O
107	LAUNDRY	FRAMELESS	SLAB	PG	UV BIRCH	TANDEM SOFT CLOSE	EURO SOFT CLOSE	3CM STONE UNO B/O
108	MUD ROOM	FRAMELESS	SLAB	PG	UV BIRCH	TANDEM SOFT CLOSE	EURO SOFT CLOSE	3CM STONE UNO B/O
109	GARAGE	FRAMELESS	SLAB	PG	UV BIRCH	TANDEM SOFT CLOSE	EURO SOFT CLOSE	3CM STONE UNO B/O

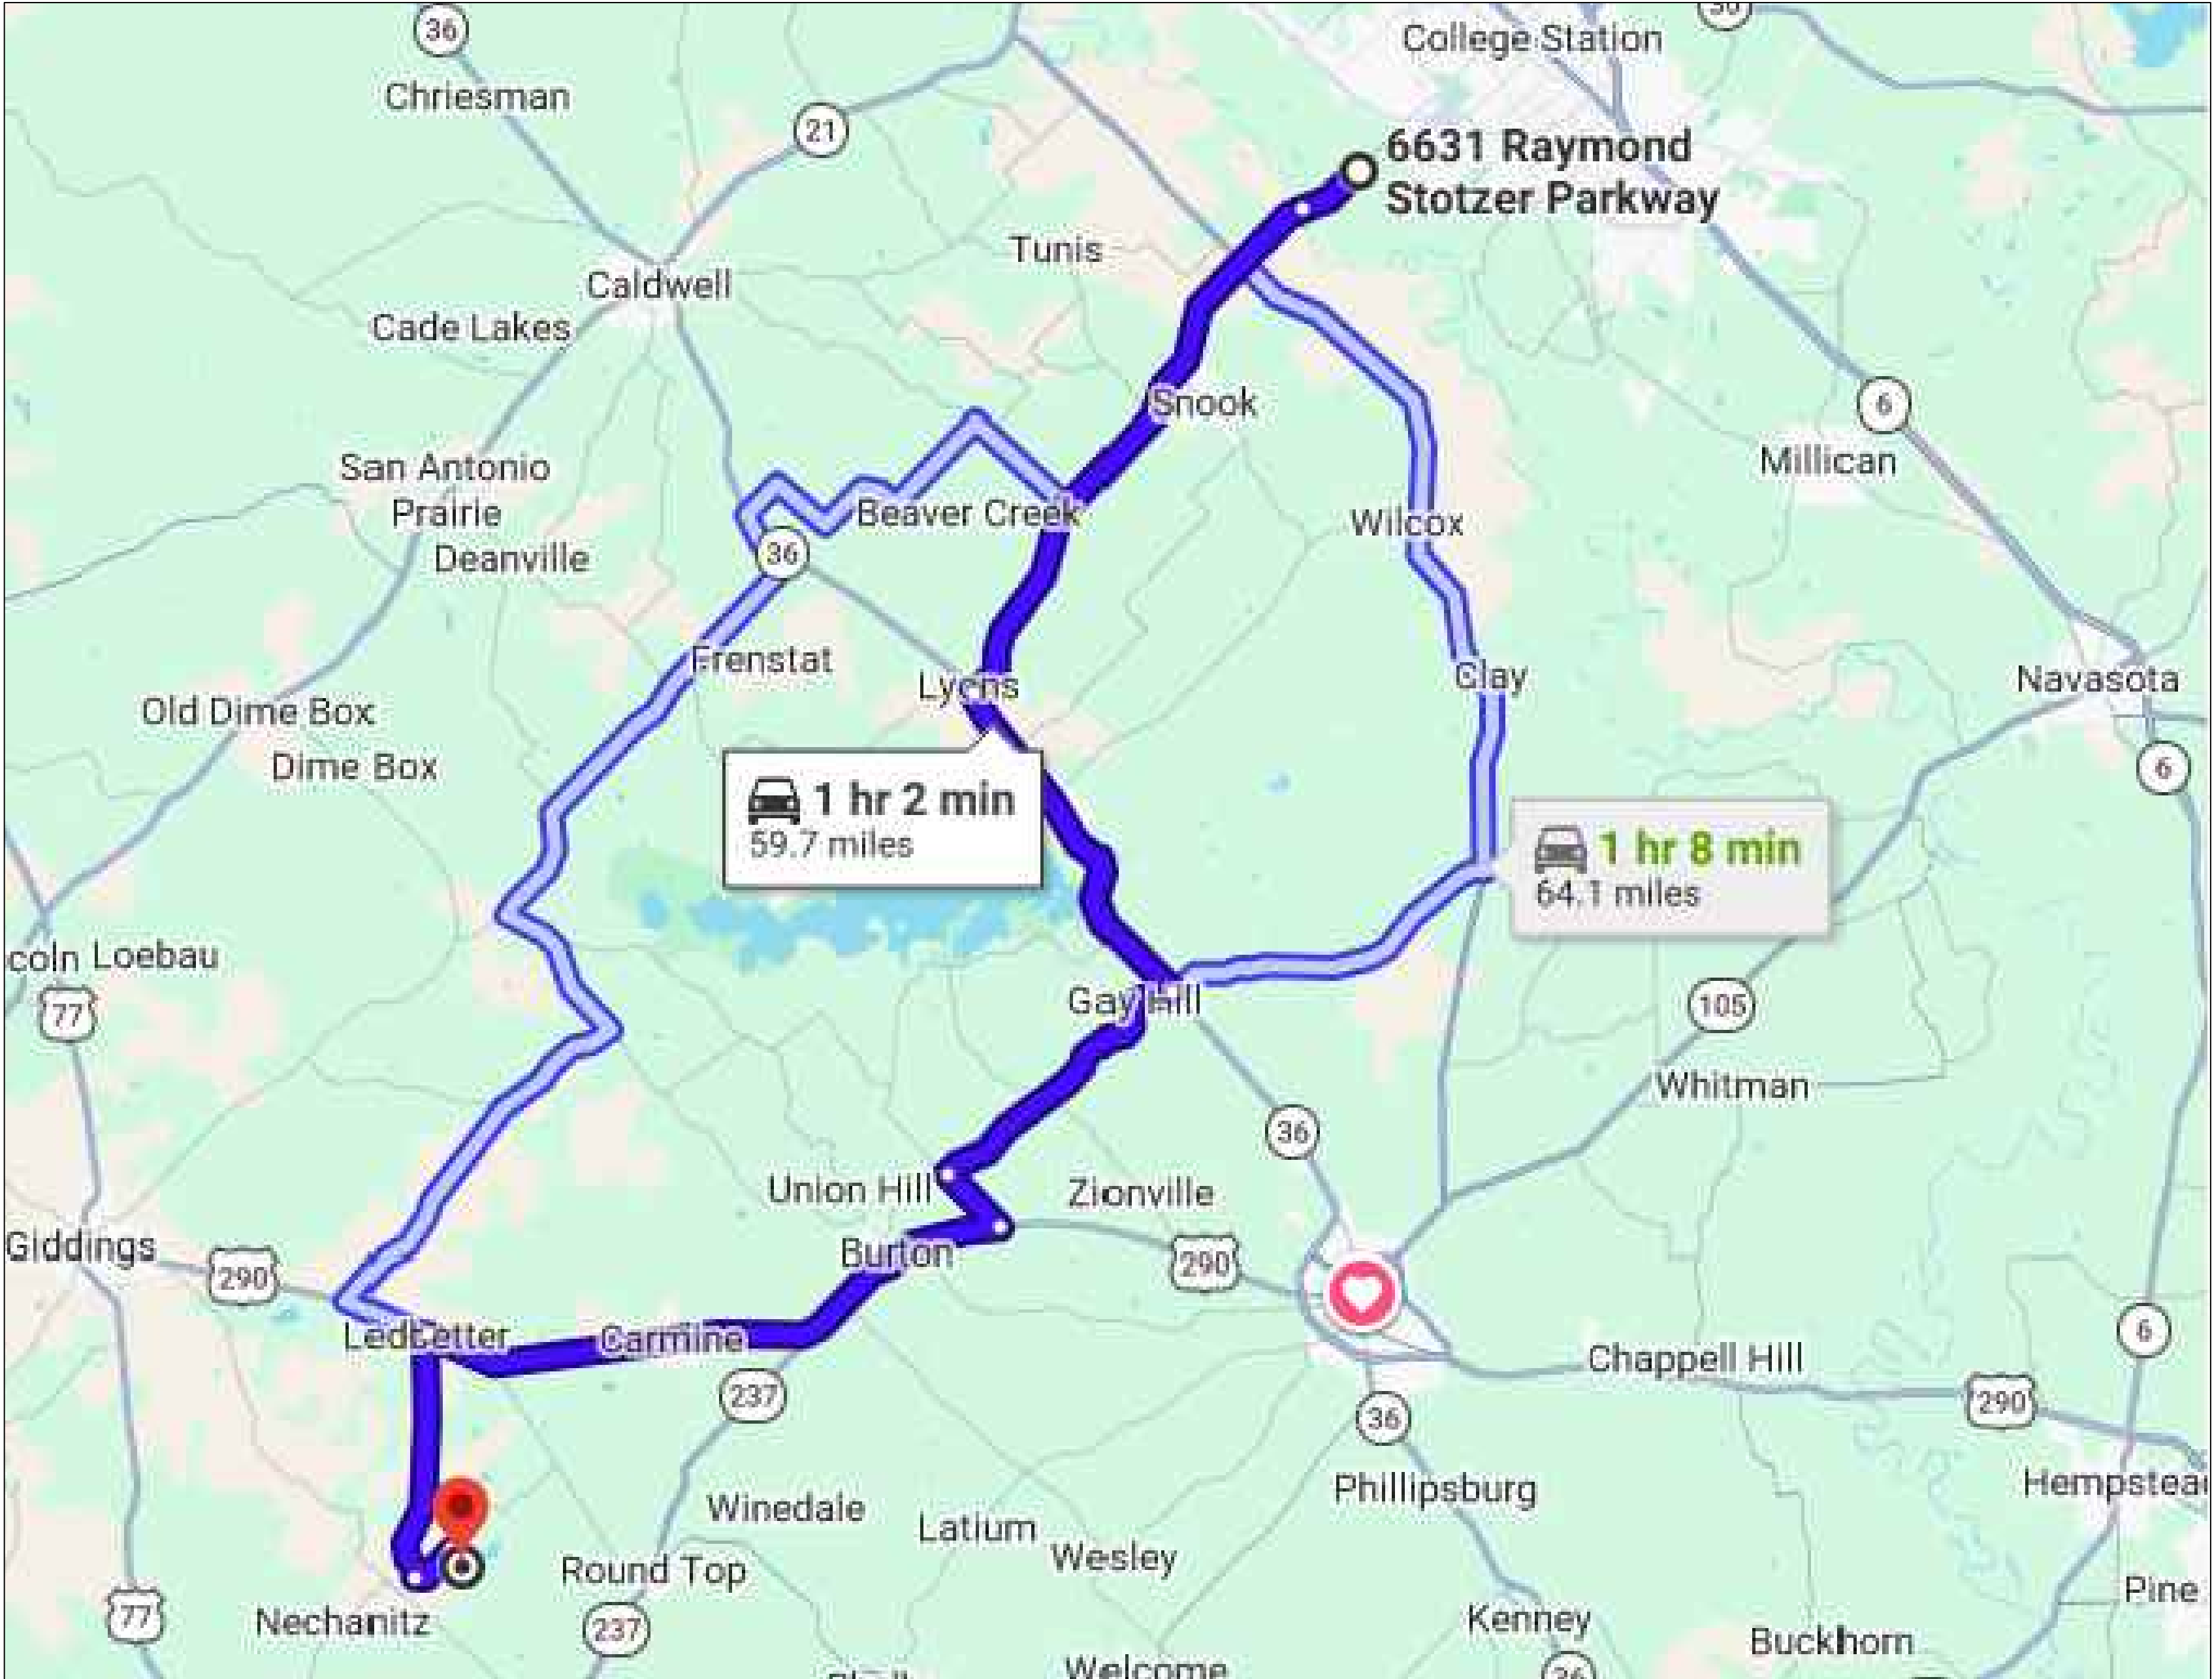

APPLIANCE SCHEDULE				
	LOCATION	MODEL #	DESCRIPTION	PANEL SIZE
101	KITCHEN	C2Y486P	48" GAS RANGE	
		CDT858P	DISH WASHER	
		CJE23DP	REFRIGERATOR	
		AK8234AS_UNO	VENT HOOD INSERT	
		CWL112P	MICROWAVE	
		N/A	COFFEE MAKER	
102	BAR	PRB24C01CG	BEV COOLER	
		PRW24C01CG	WINE COOLER	
107	LAUNDRY	DLEX6700B/DLGX6701B	DRYER	
		N/A	WASHER	

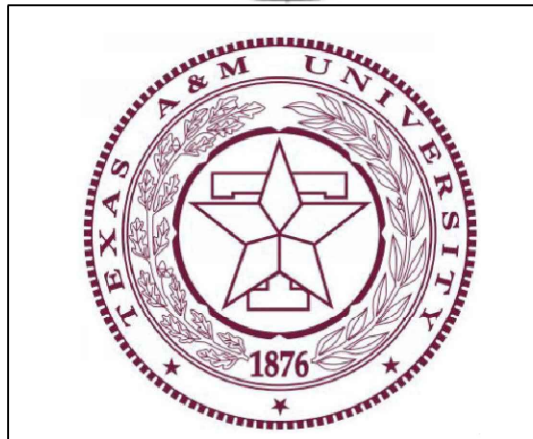

TAMU

Project Title: 26-021 McDonald Residence
Project Number: 1220 Waldeck Rd Ledbetter, Tx.78946
Project Address: 1220 Waldeck Rd Ledbetter, Tx.78946
Project Phone: Project Fax:
Project E-Mail: JM Buildings
Contractor: Sheet Title:



REVISIONS:			
No.	Date:	By:	Description:
1			
2			
3			
4			
5			
6			
7			
8			

Scale	9/128" = 1'
Date Issued	9.16.2026
Sheet Number	COVER

ARCHITECT
N/A

GENERAL CONTRACTOR
JM Buildings

FABRICATION / INSTALLATION
Grant Designs,LLC
6631 Raymond Stotzer Pkwy
College Station, Tx. 77845

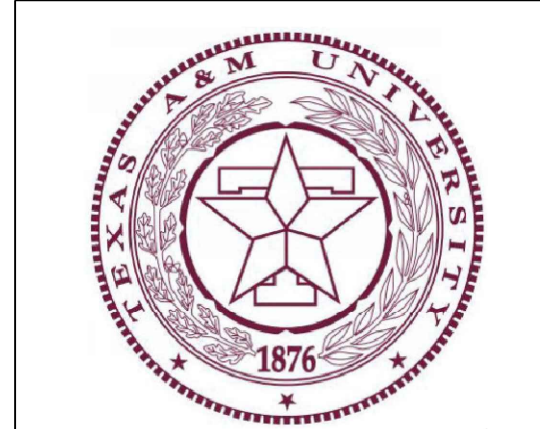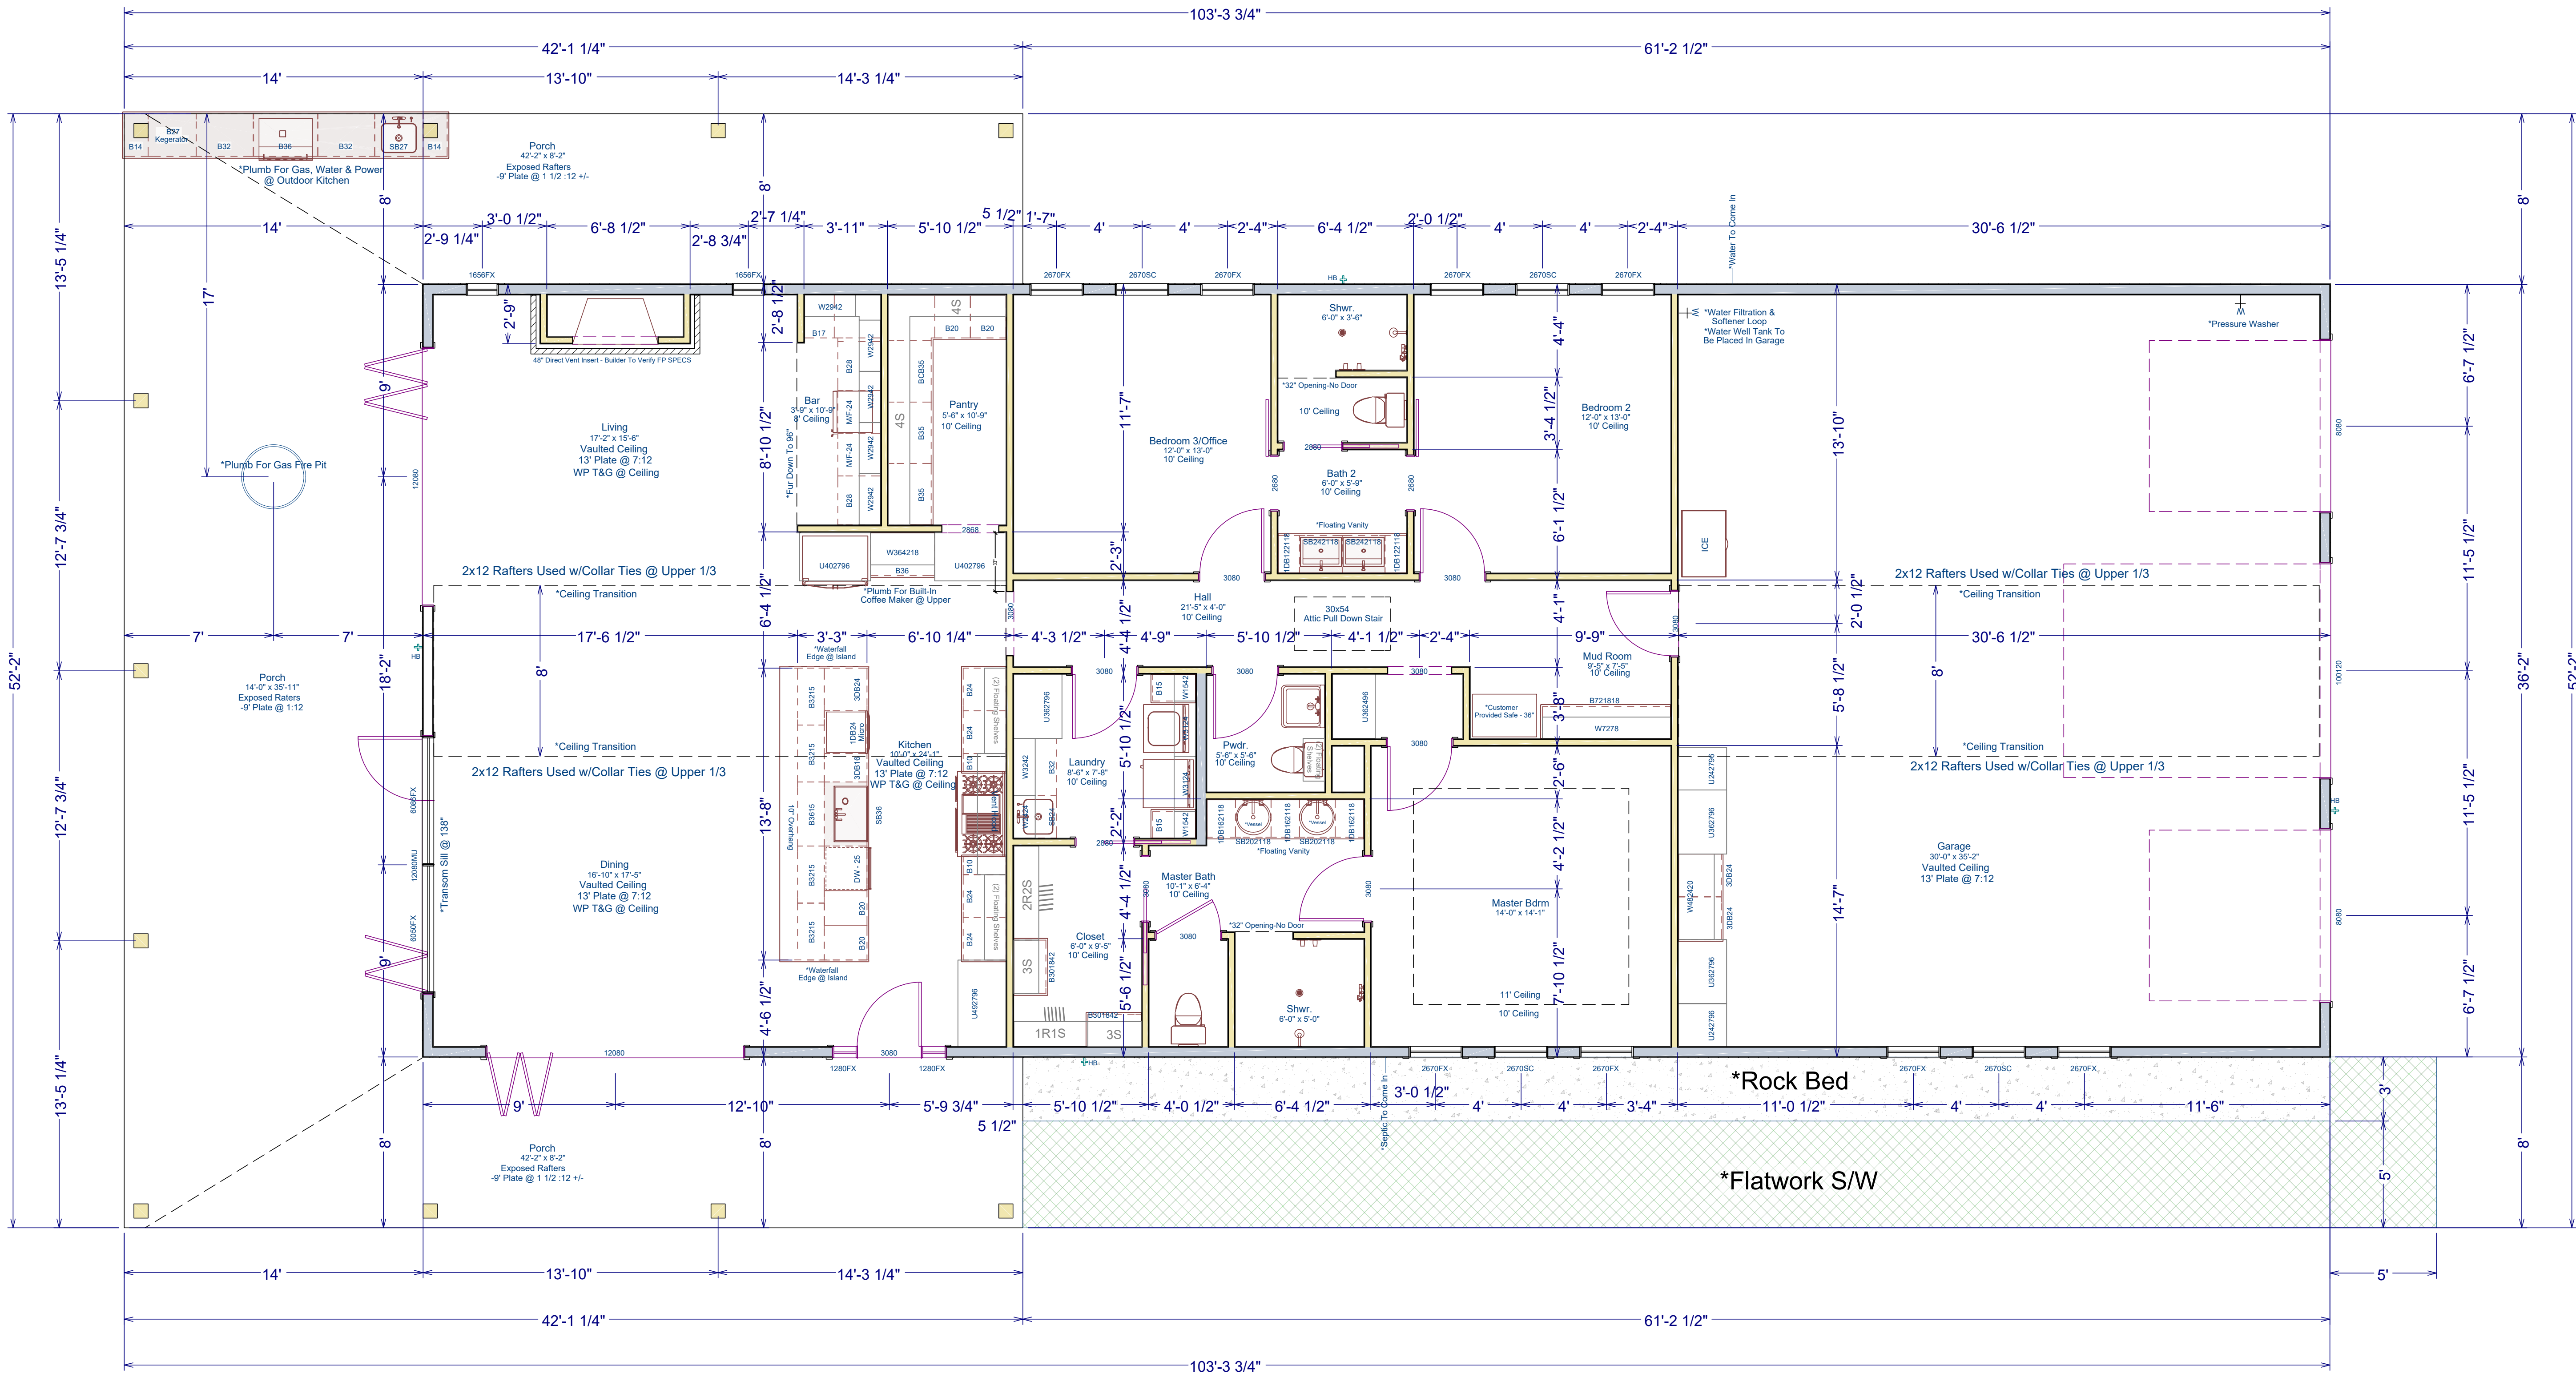

TAMU

Project Title: 26-021 McDonald Residence

Project Address: 1220 Waldeck Rd Ledbetter, Tx.78946


Project Fax:

Contractor: JM Buildings

Sheet Title:

REVISIONS:			
No.	Date:	By:	Description:
1			
2			
3			
4			
5			
6			
7			
8			

Scale	1/4" = 1'
Date Issued	9.16.2026
Sheet Number	PLAN

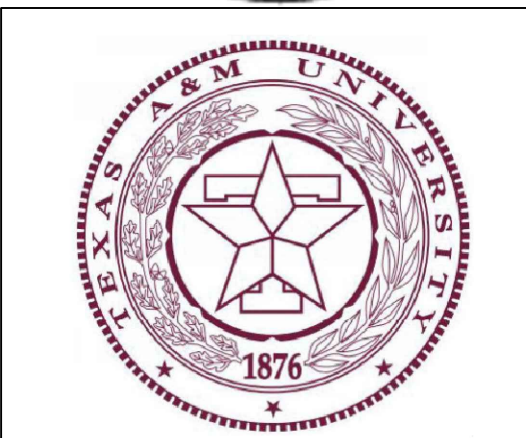


TAMU

Project Title: 26-021 McDonald Residence
Project Number: 1220 Waldeck Rd Ledbetter, Tx.78946
Project Address: 1220 Waldeck Rd Ledbetter, Tx.78946
Project Phone: 1220 Waldeck Rd Ledbetter, Tx.78946
Project E-Mail: 1220 Waldeck Rd Ledbetter, Tx.78946
Contractor: JM Buildings
Sheet Title: 1220 Waldeck Rd Ledbetter, Tx.78946


REVISIONS:			
No.	Date:	By:	Description:
1			
2			
3			
4			
5			
6			
7			
8			

Scale	3/4" = 1'
Date Issued	9.16.2026
Sheet Number	A1-01

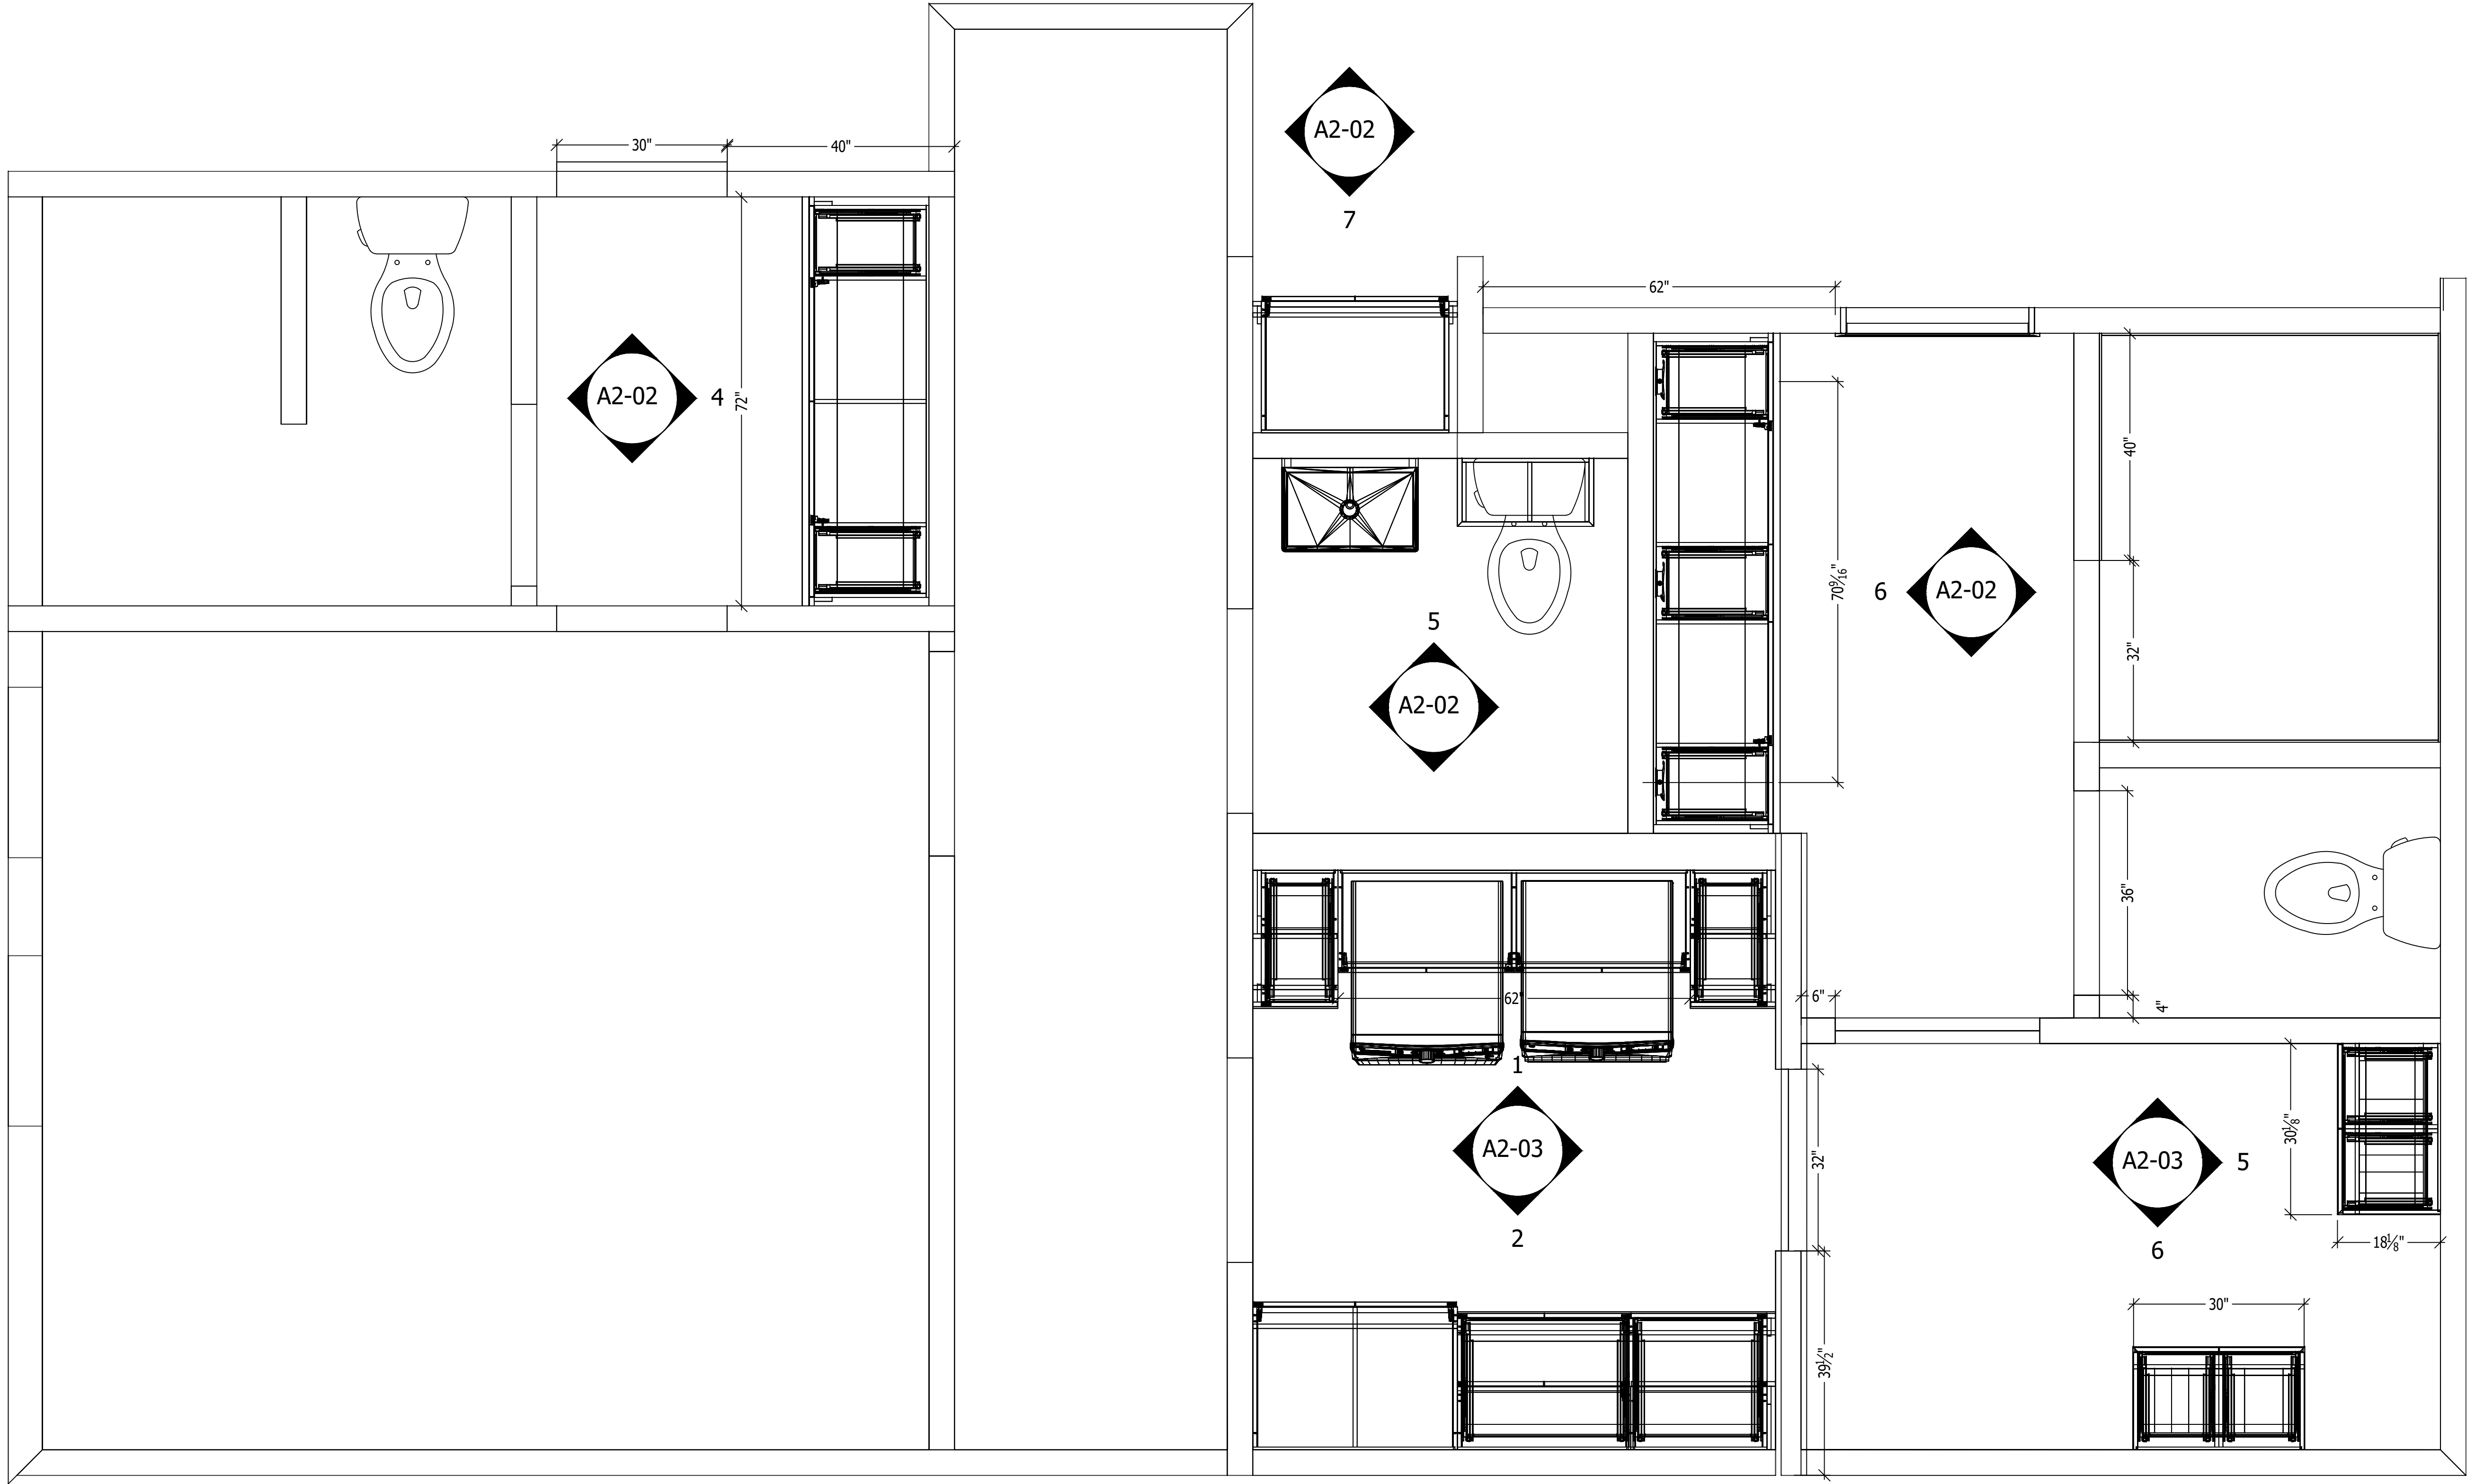

2 PLAN BATH 2 / POWDER / MASTER BATH / LAUNDRY

Sheet Ref: PLAN

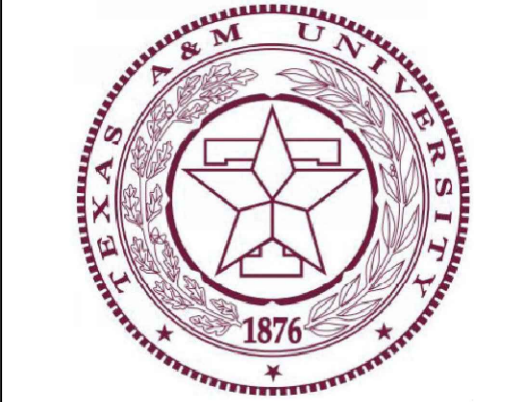


TAMU

Project Title: 26-021 McDonald Residence
Project Number:
Project Address: 1220 Waldeck Rd Ledbetter, Tx.78946
Project Phone:
Project E-Mail:
Contractor: JM Buildings
Sheet Title:


REVISIONS:			
No.	Date:	By:	Description:
△			
△			
△			
△			
△			
△			
△			

Scale	3/4" = 1'
Date Issued	9.16.2026
Sheet Number	A1-02

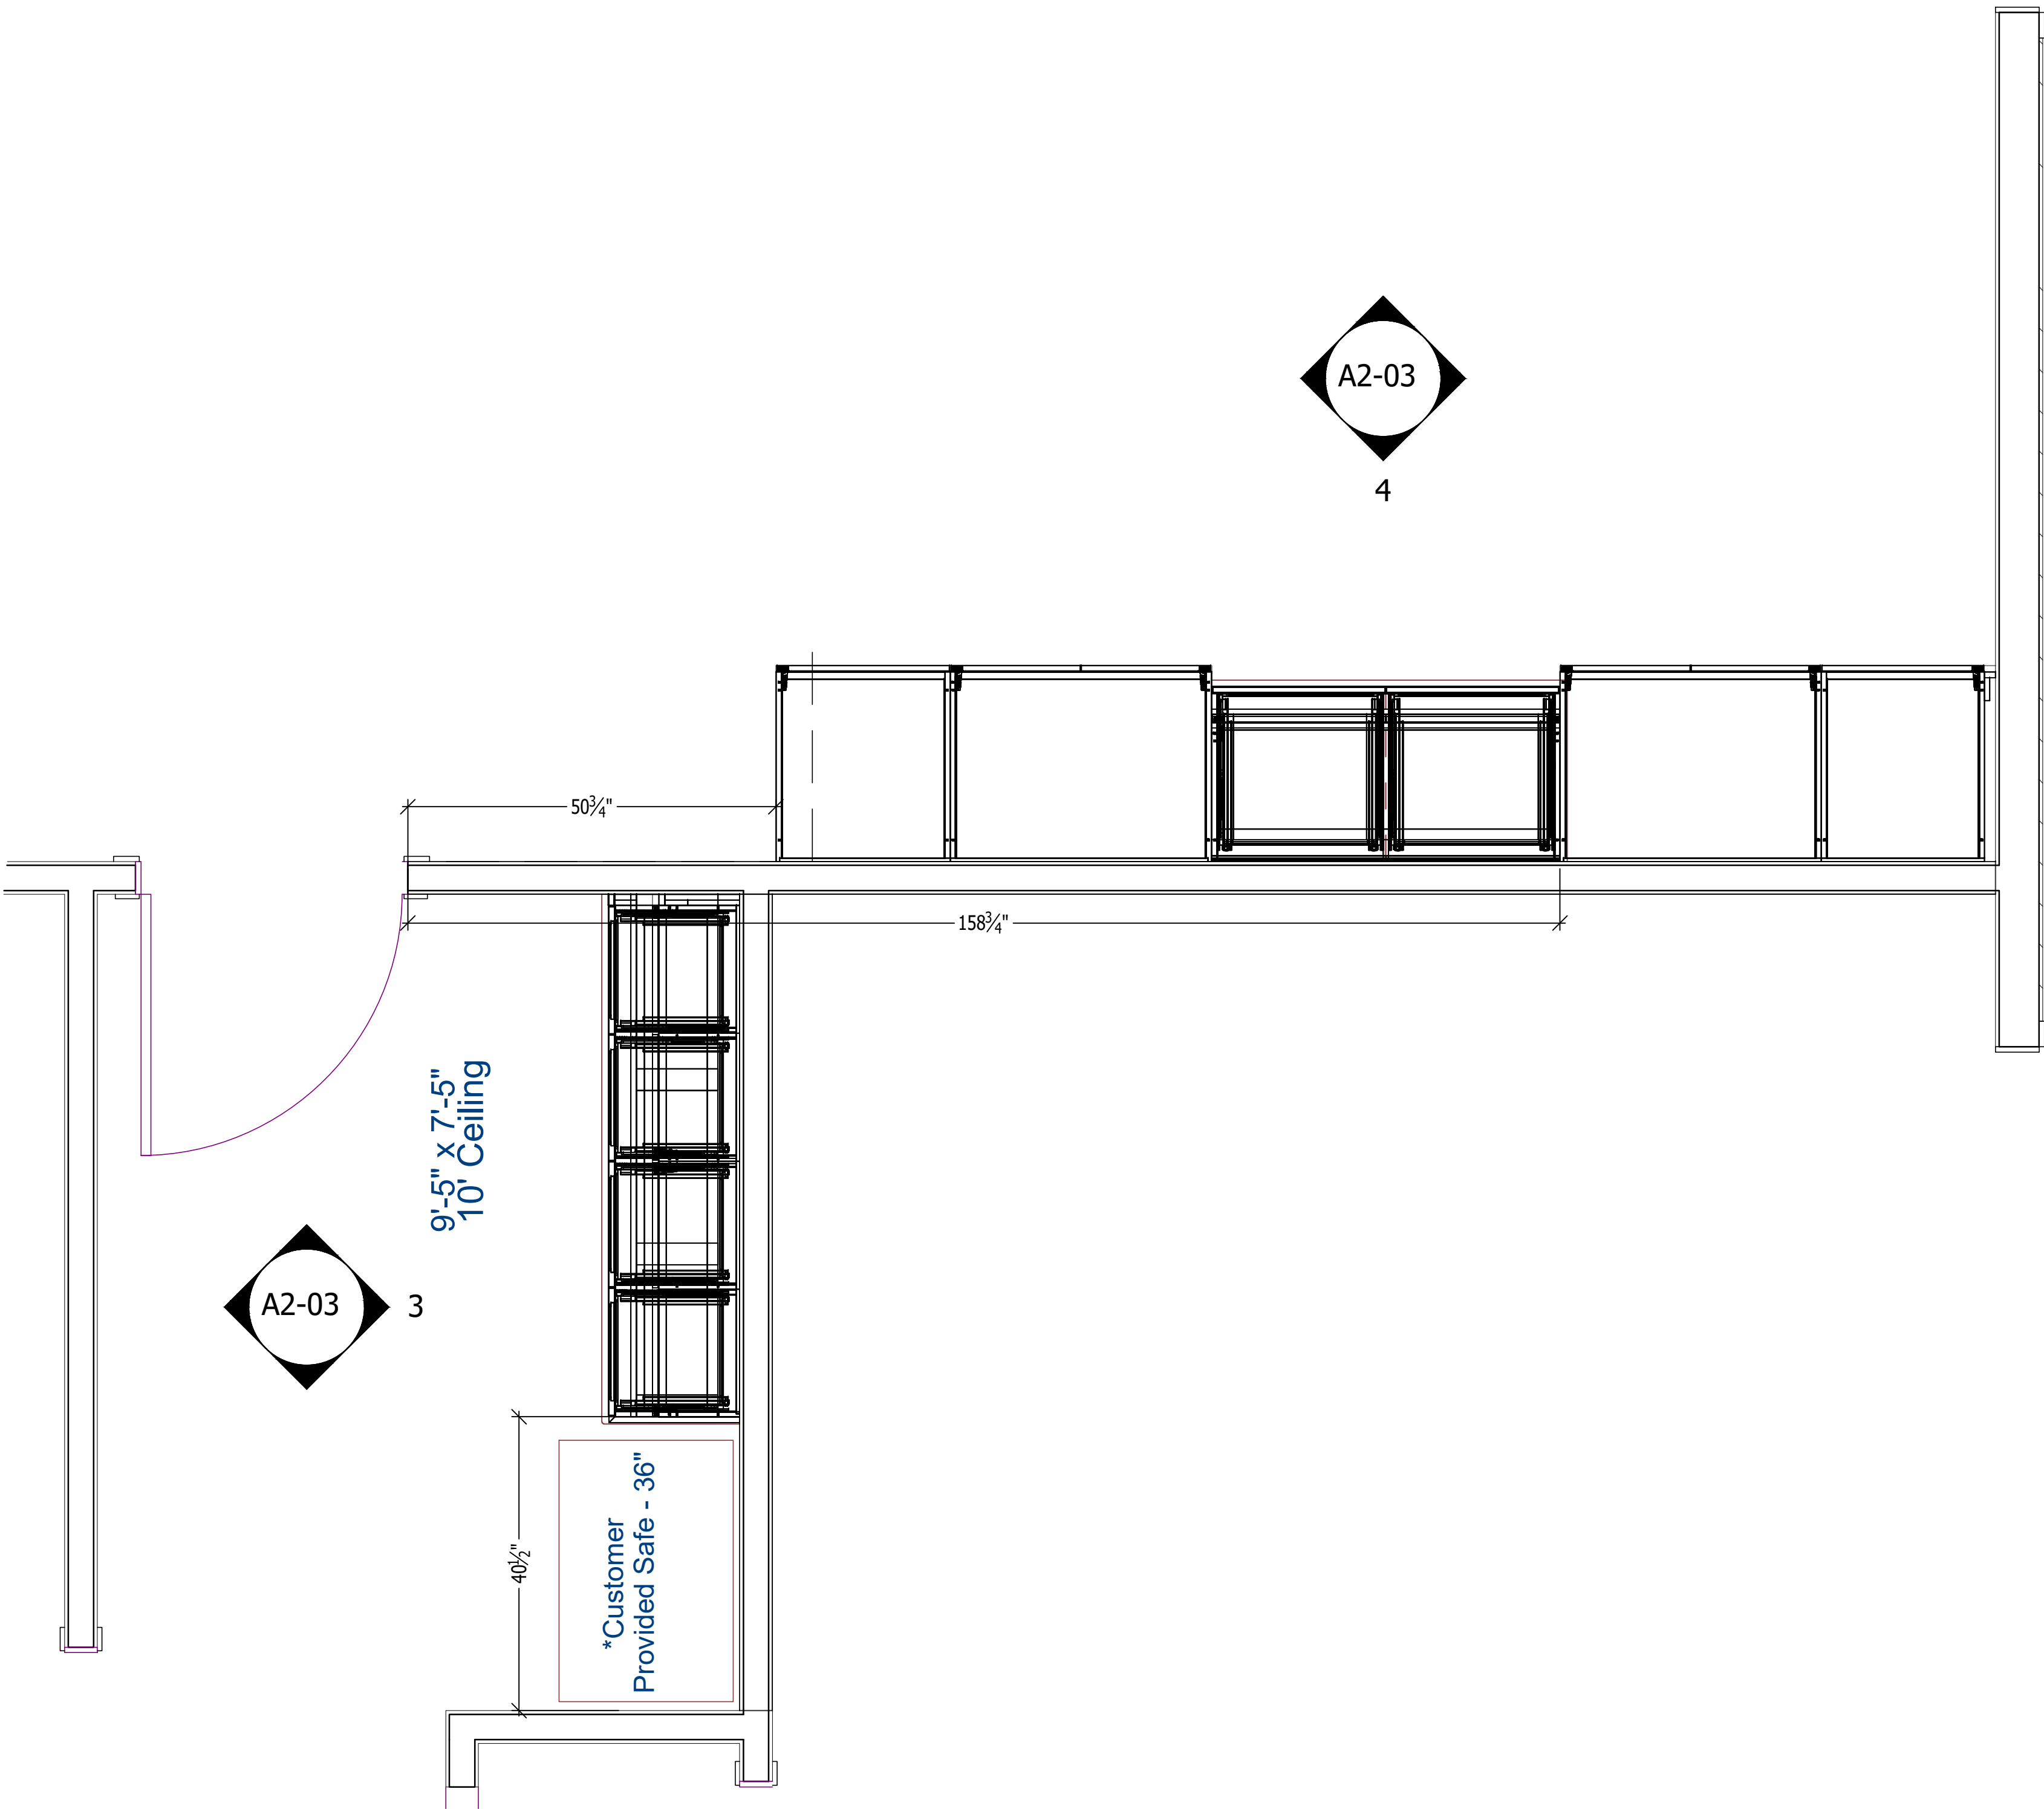

3 PLAN MUD RM / GARAGE

Sheet Ref: PLAN

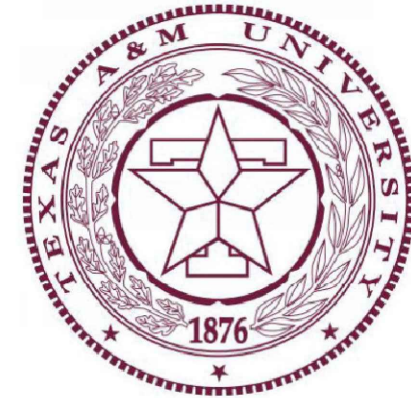





TAMU

Project Title: 26-021 McDonald Residence
Project Number: 1220 Waldeck Rd Ledbetter, Tx.78946
Project Address: 1220 Waldeck Rd Ledbetter, Tx.78946
Project Phone: Project Fax:
Project E-Mail: JM Buildings
Contractor: JM Buildings
Sheet Title:


REVISIONS:

No.	Date:	By:	Description:
1			
2			
3			
4			
5			
6			
7			
8			

Scale	3/4" = 1'
Date Issued	9.16.2026
Sheet Number	A1-03

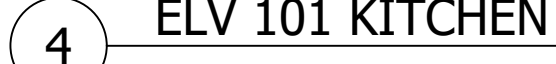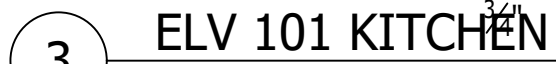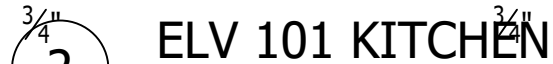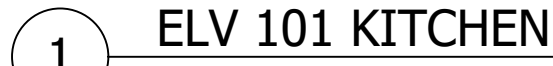


Scale	3/4" = 1'
Date Issued	9.16.2026
Sheet Number	A2-01

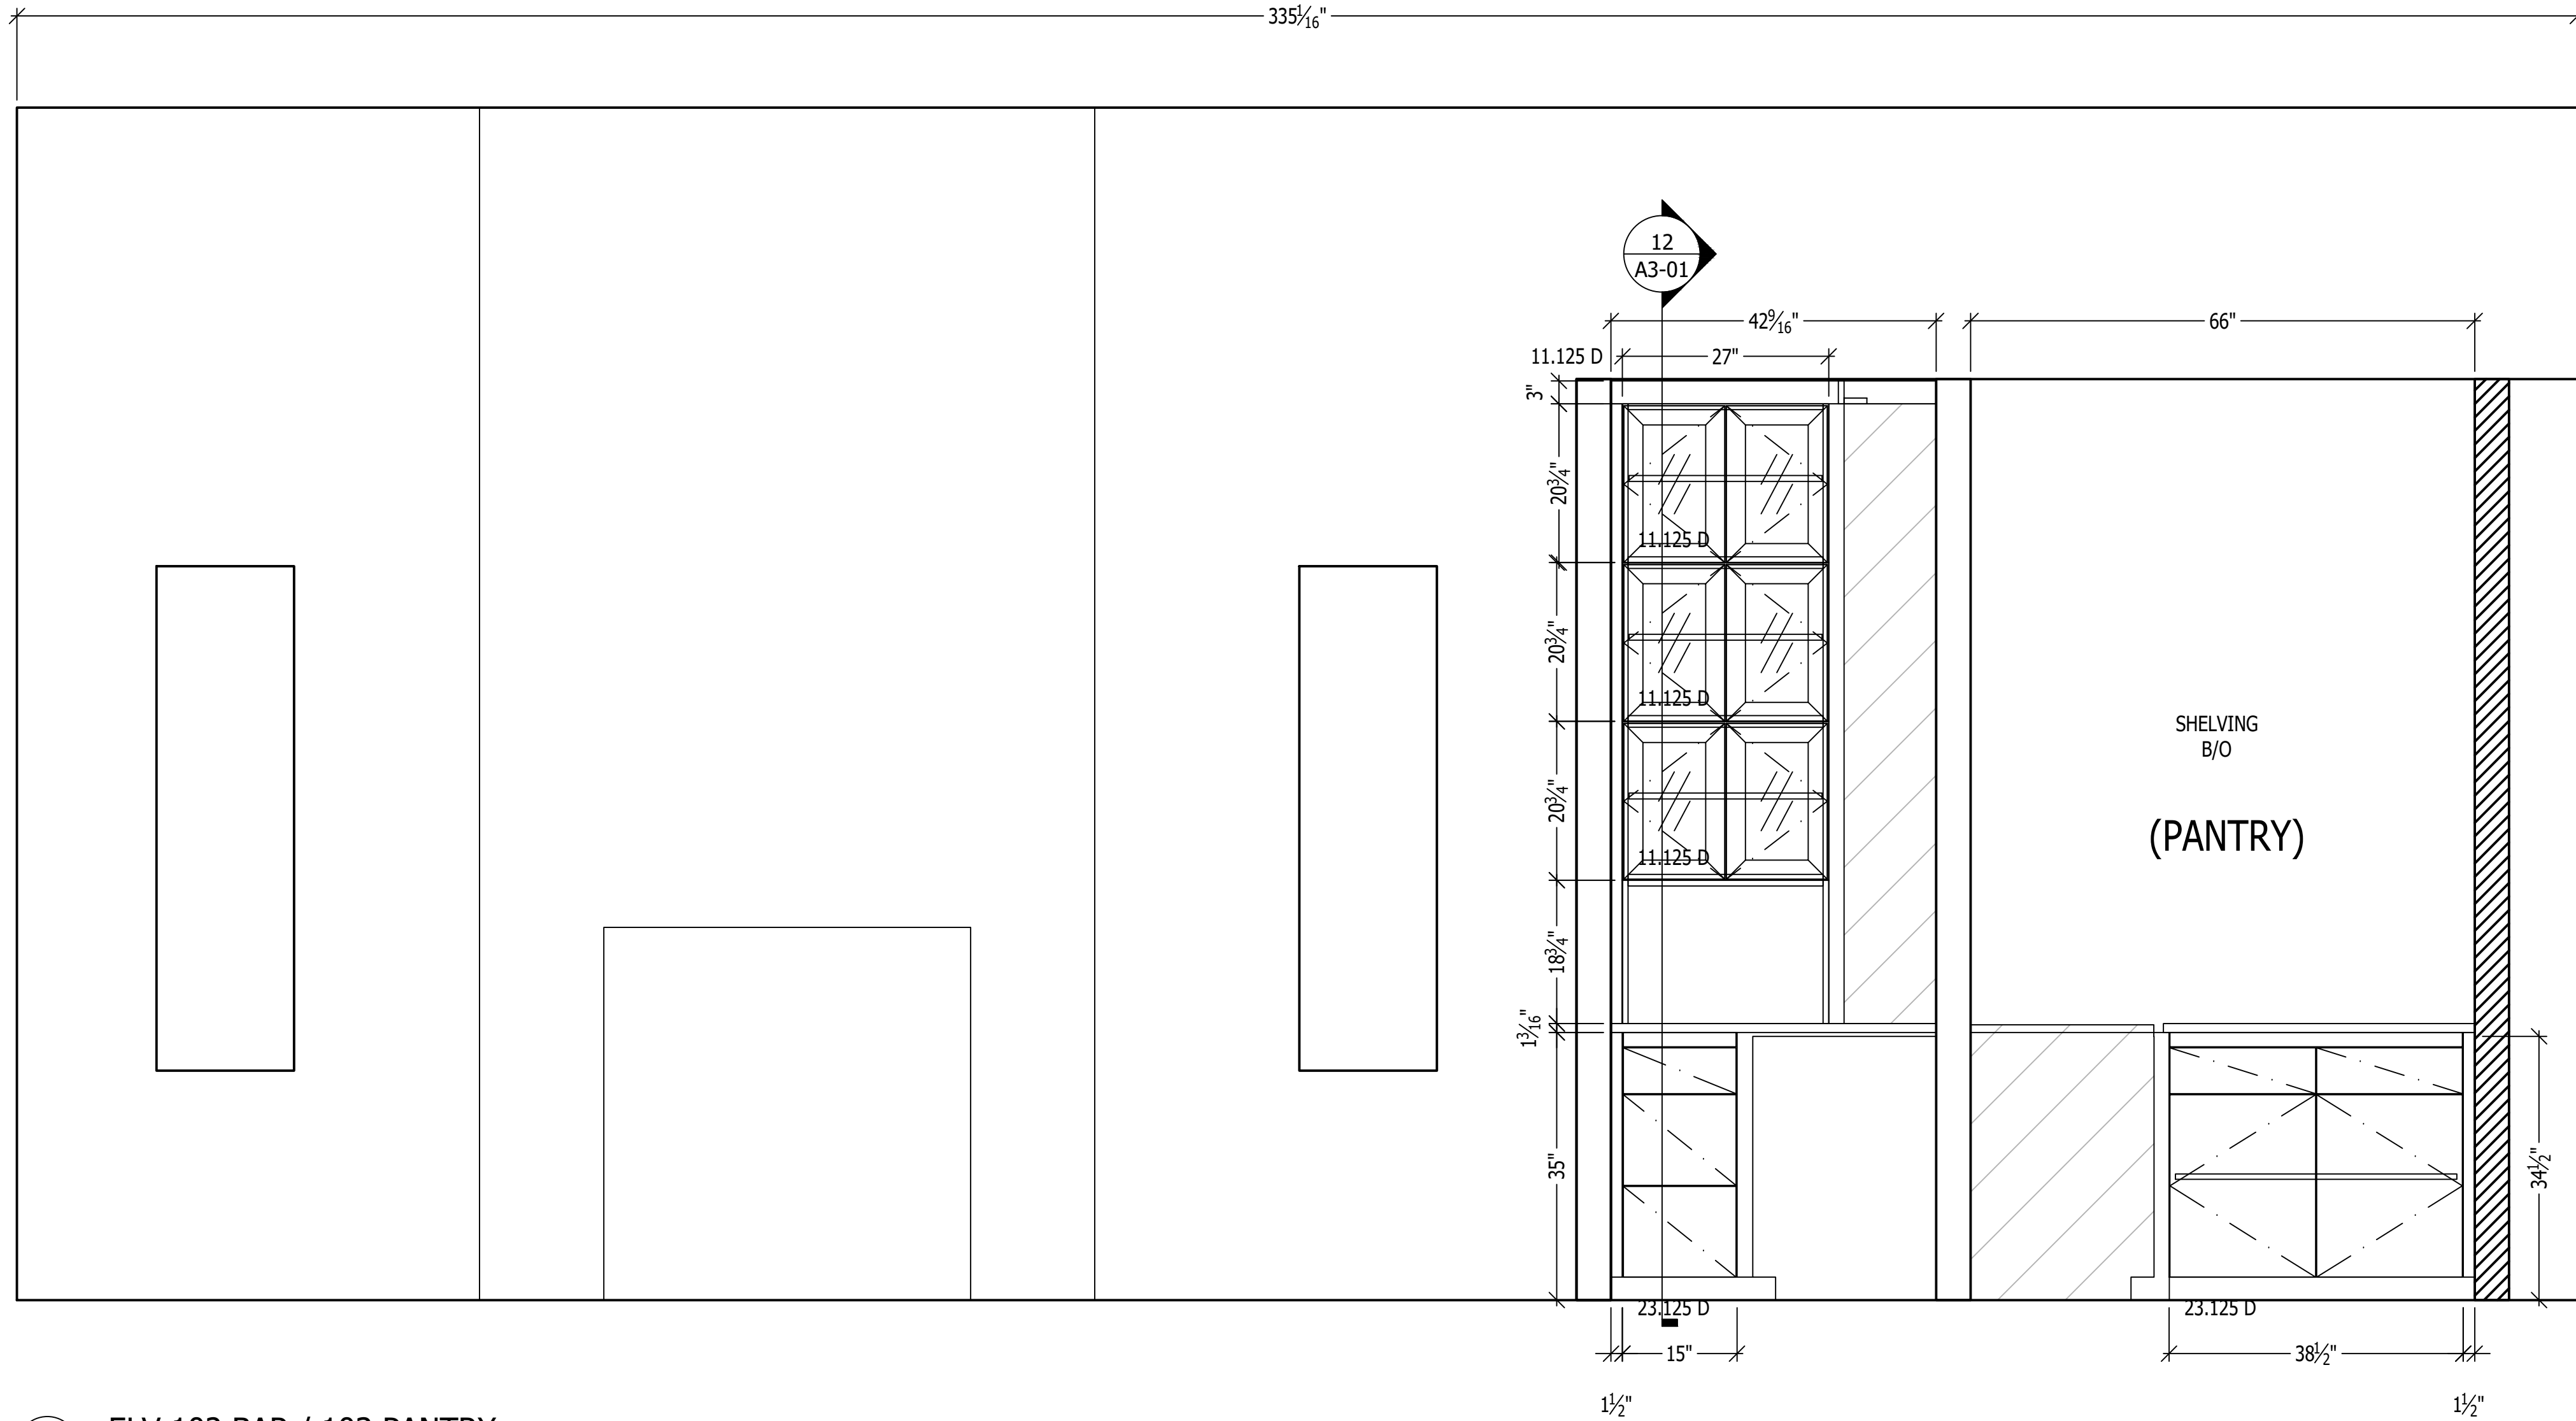


1 ELV 102 BAR / 103 PANTRY

Sheet Ref: PLAN

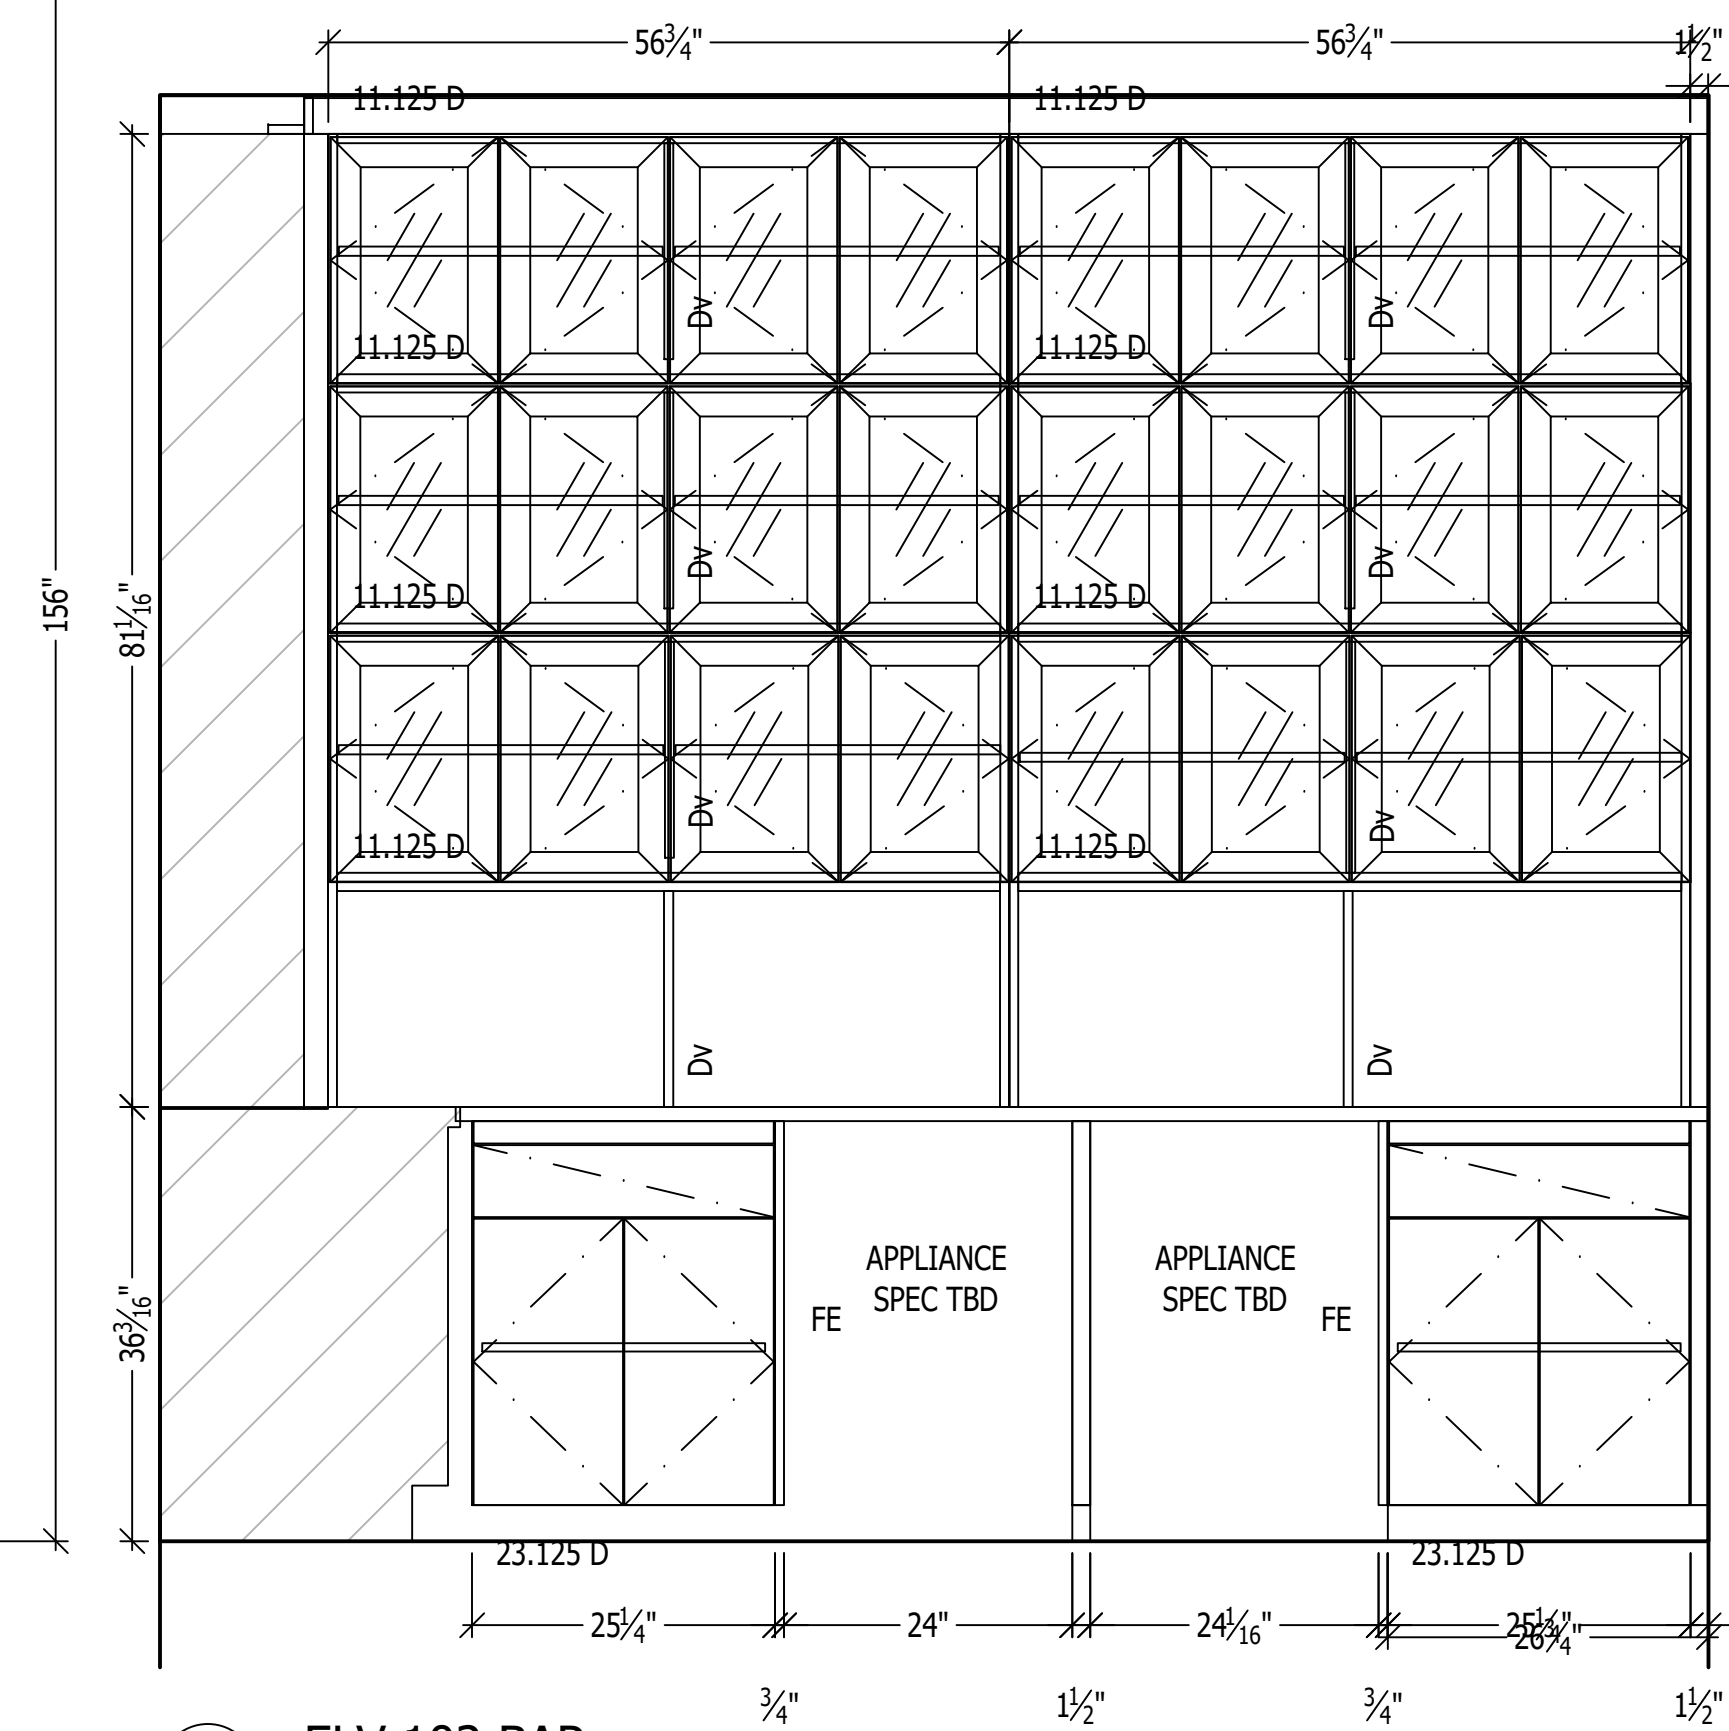


2 ELV 102 BAR

Sheet Ref: PLAN

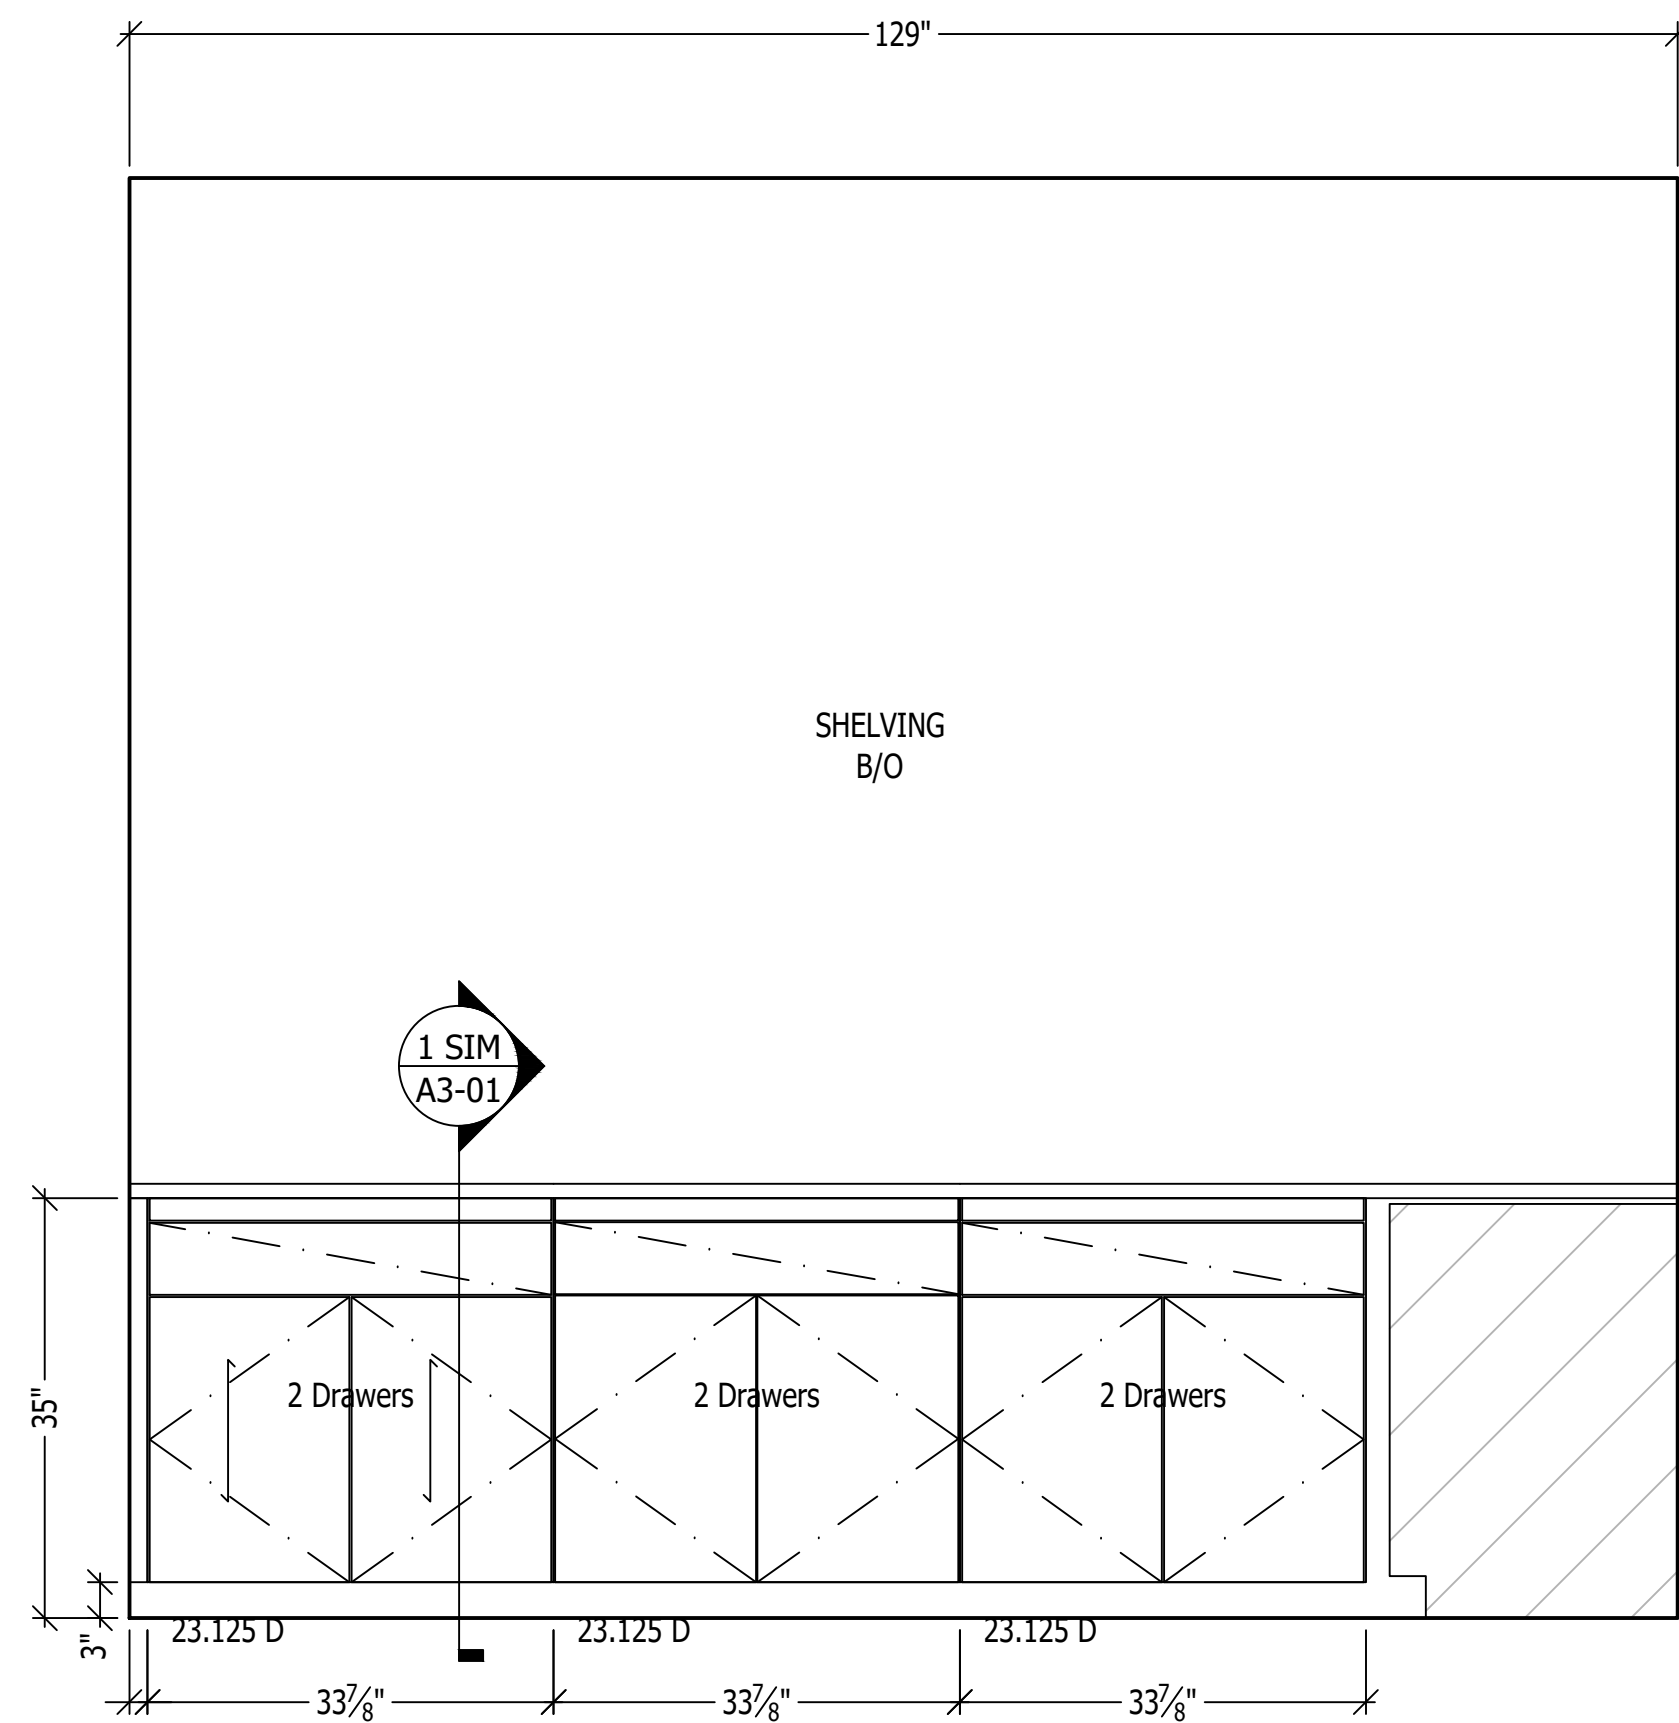


3 ELV 103 PANTRY

Sheet Ref: PLAN

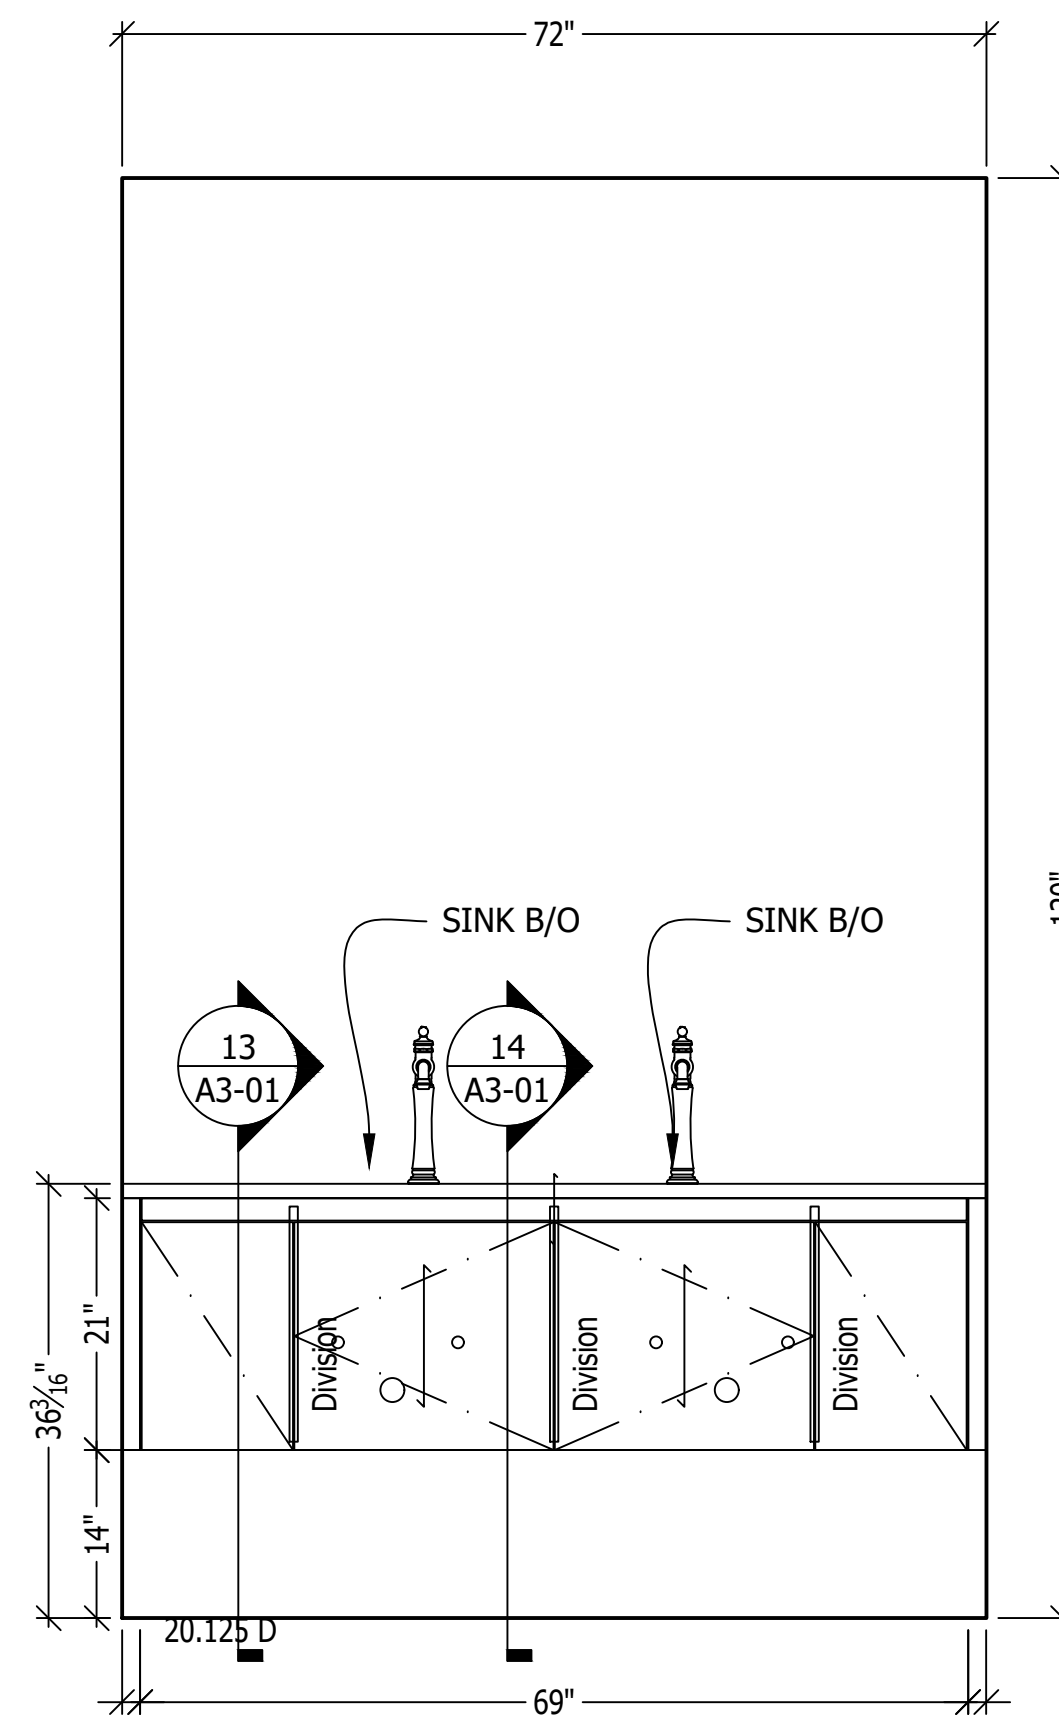


4 ELV 104 BATH 2

Sheet Ref: PLAN

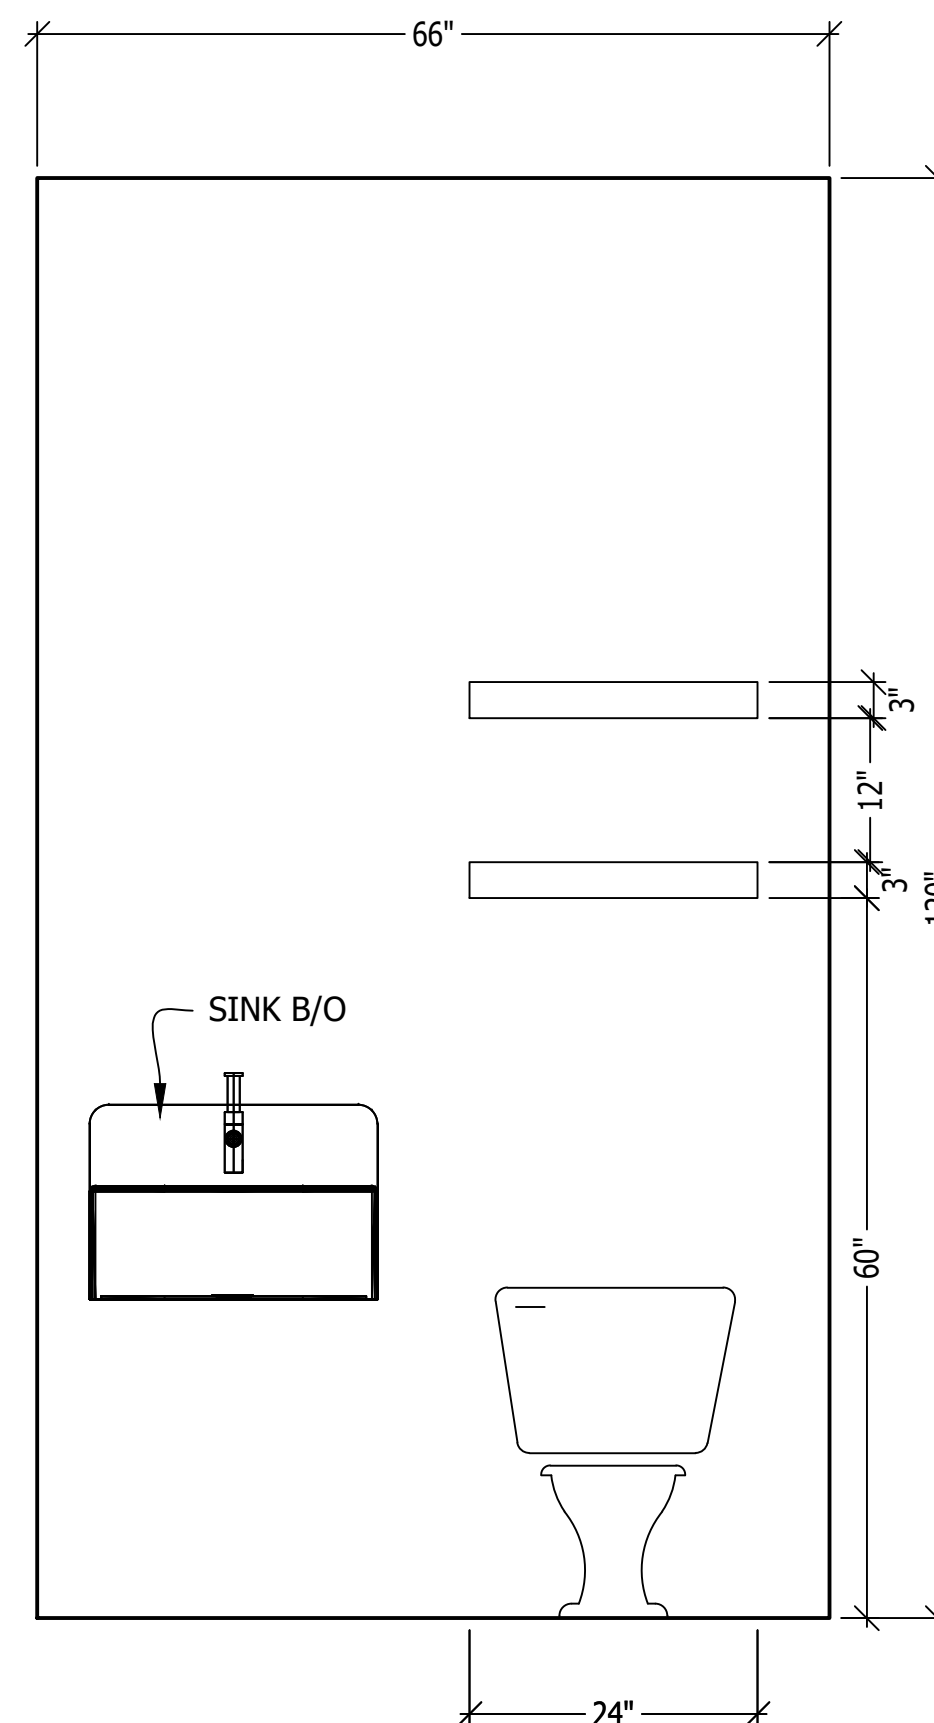


5 ELV 105 POWDER

Sheet Ref: PLAN

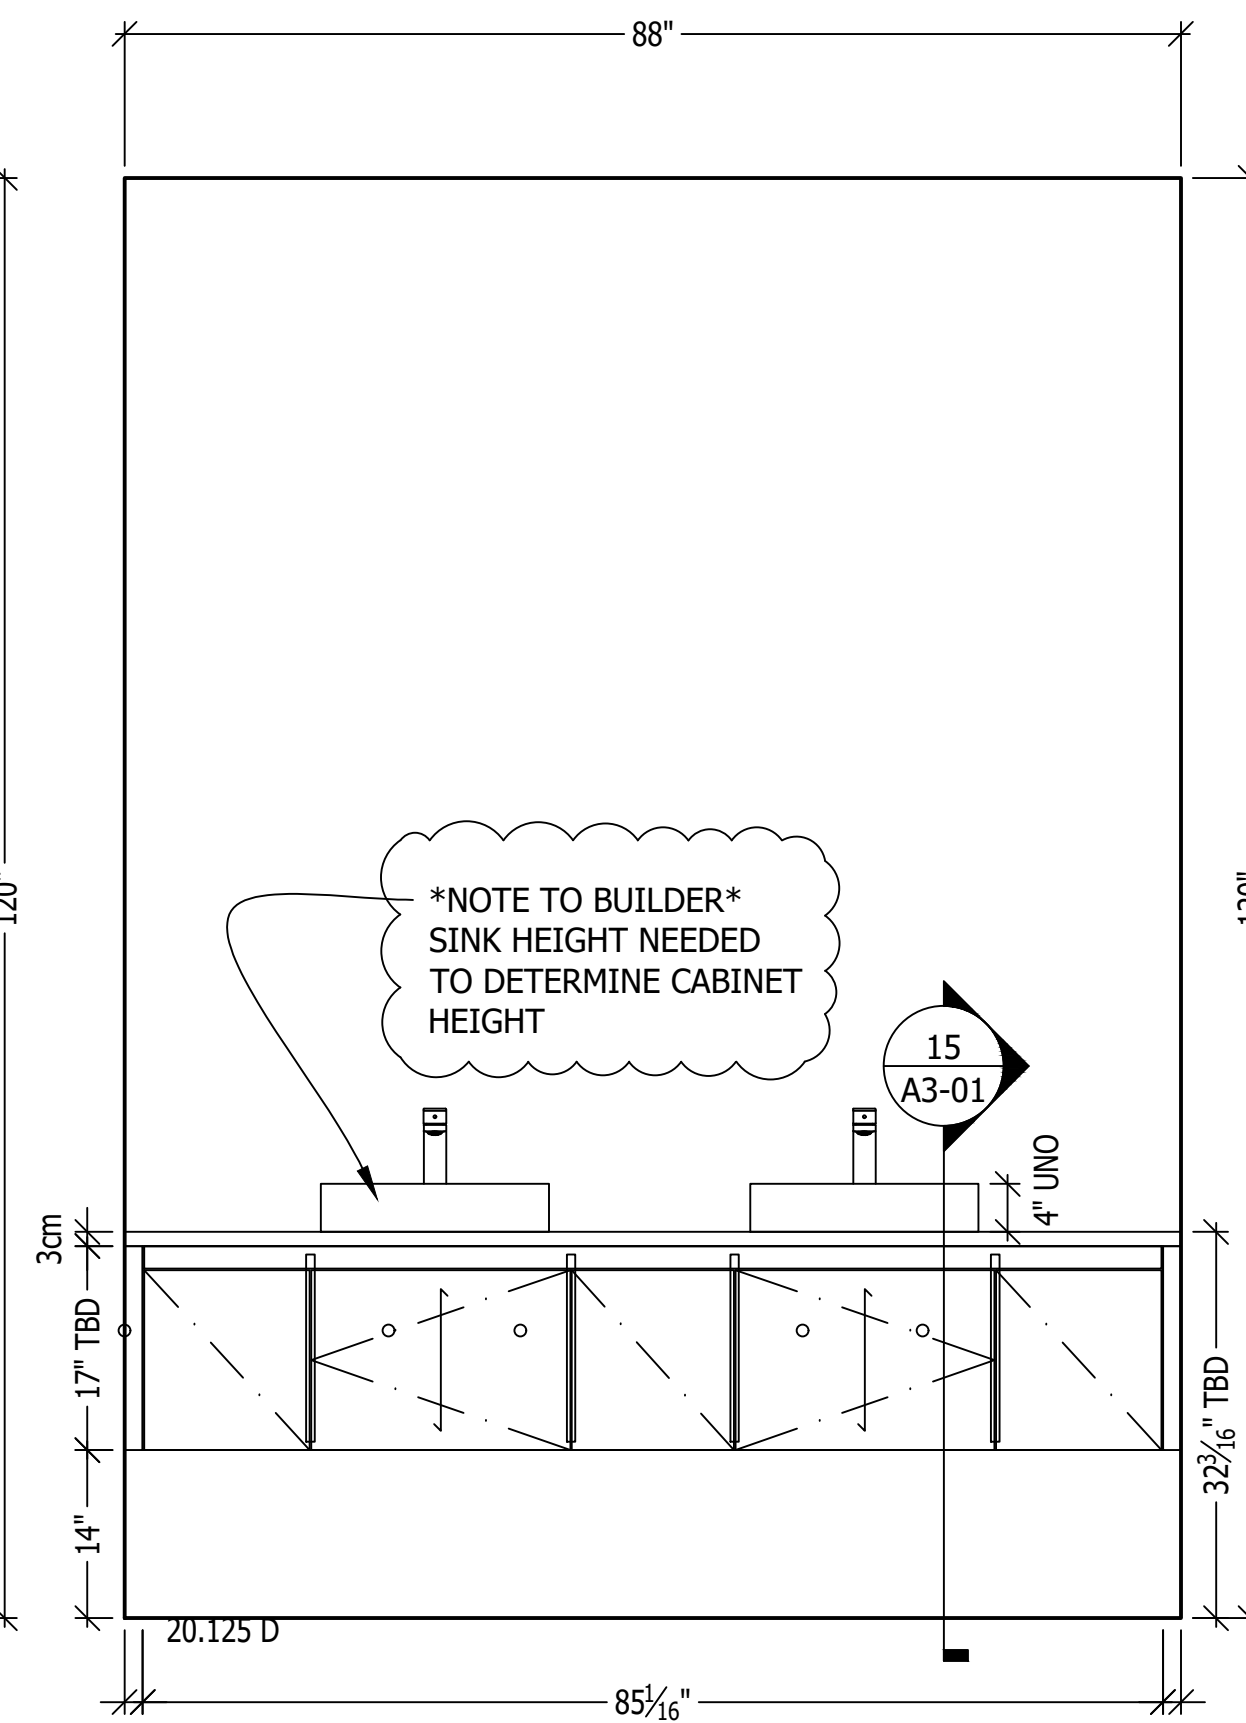

6 ELV 106 MASTER BATH

Sheet Ref: PLAN

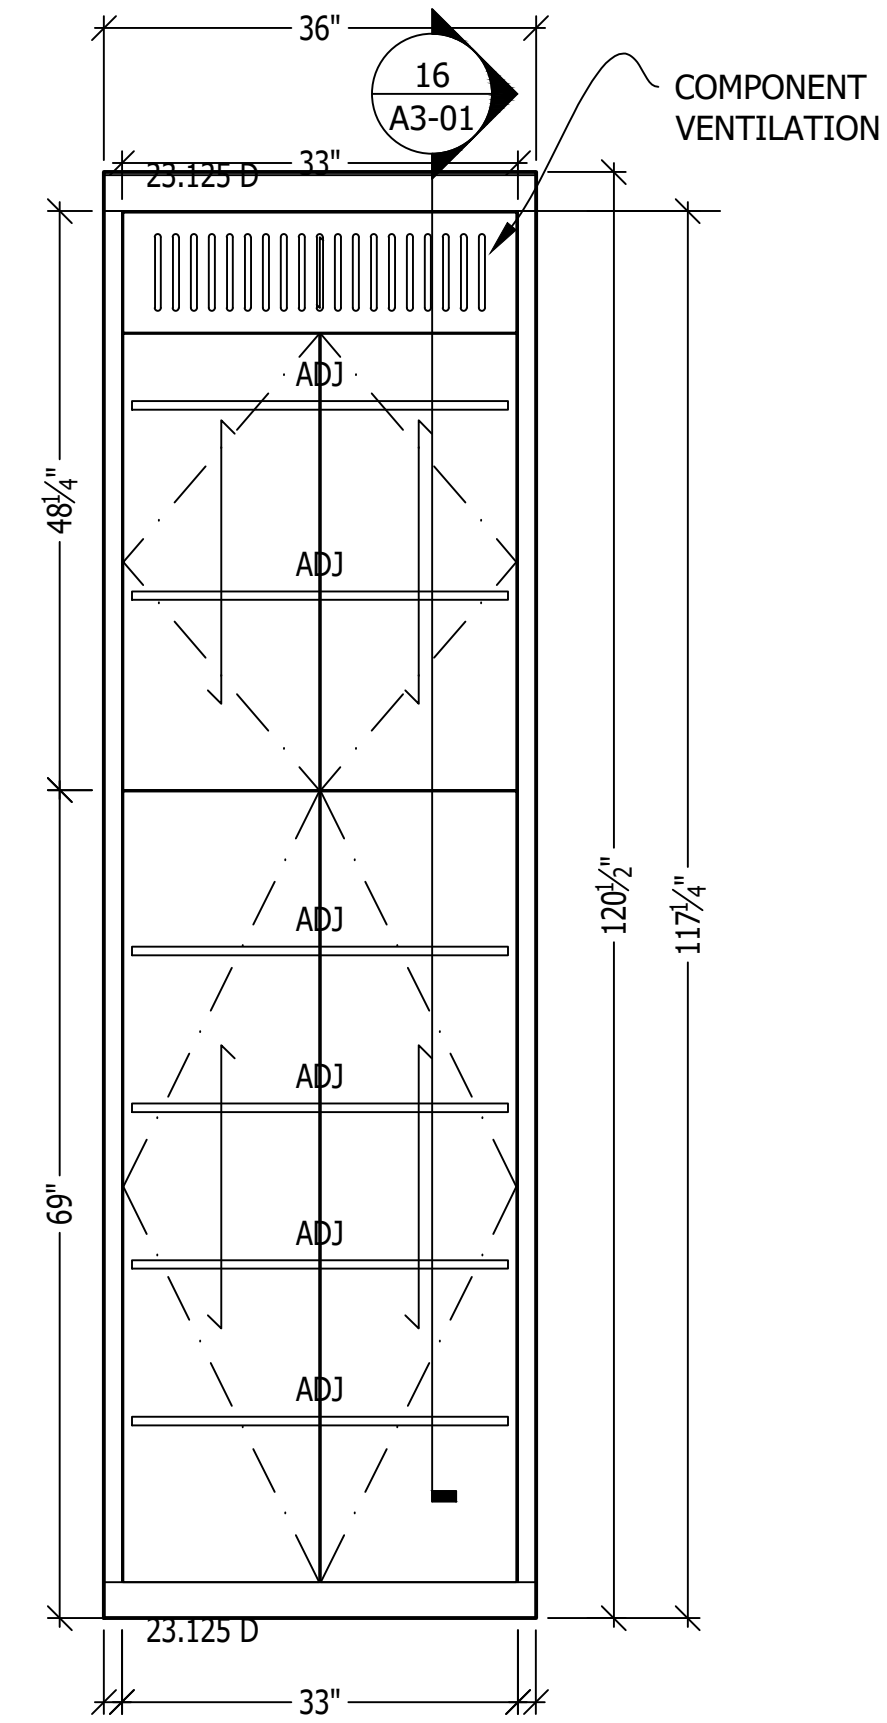

7 ELV 106 MASTER BATH

Sheet Ref: PLAN



TAMU

Project Title: 26-021 McDonald Residence

Project Number:

Project Address: 1220 Waldeck Rd Ledbetter, Tx.78946

Project Fax:

Project Phone:

Project E-Mail:

Contractor: JM Buildings

Sheet Title:

REVISIONS:

No.	Date:	By:	Description:
1			
2			
3			
4			
5			
6			
7			

Scale








3/4" = 1'

Date Issued

9.16.2026

Sheet Number

A2-02

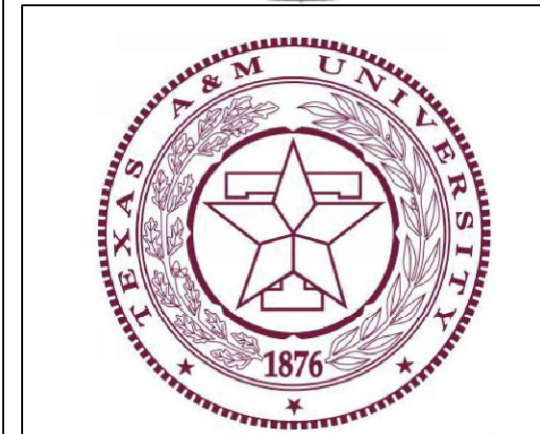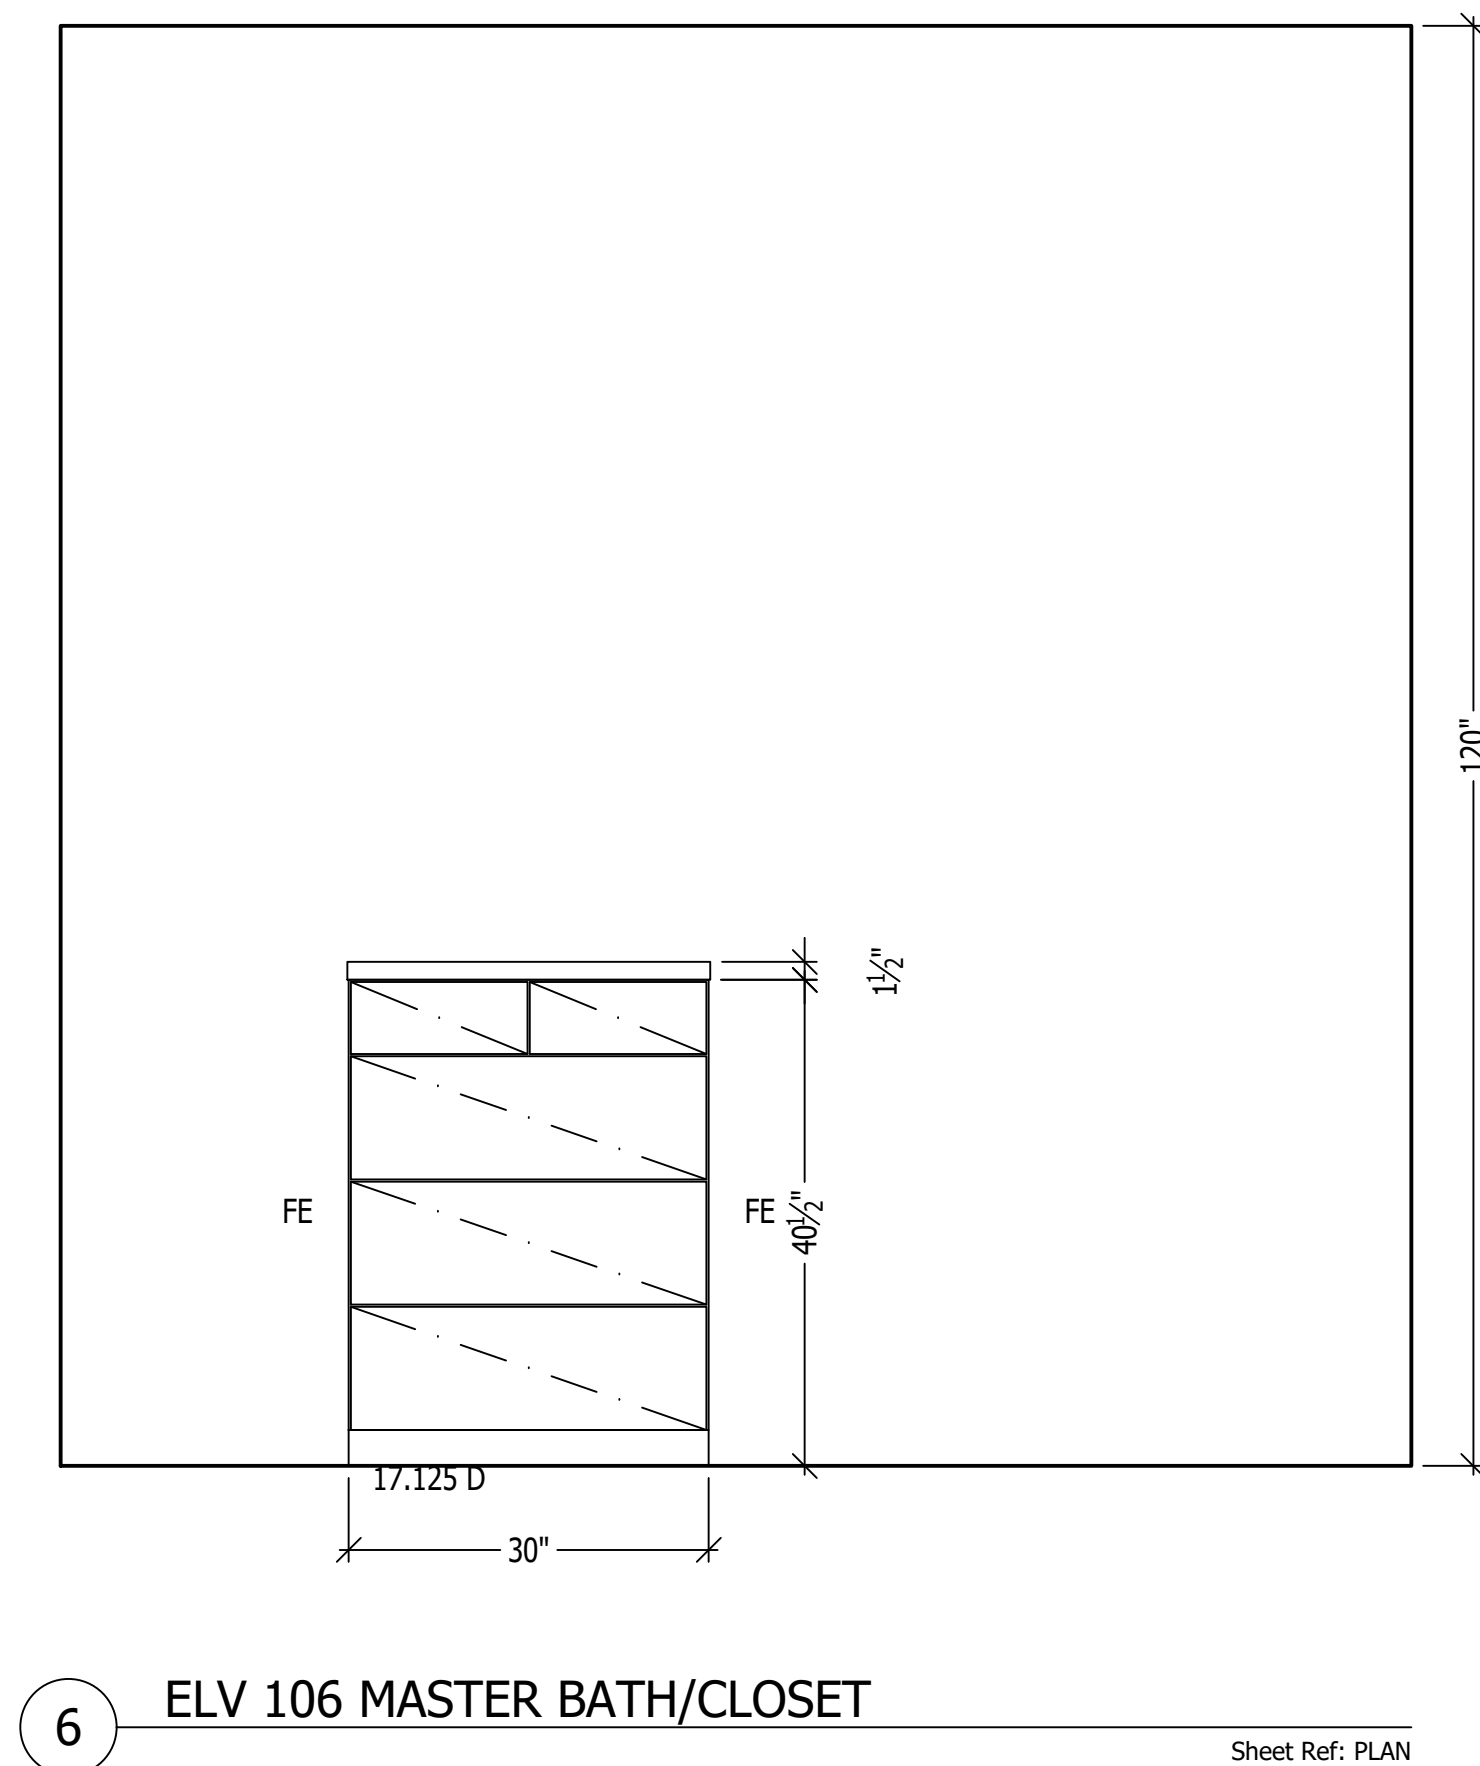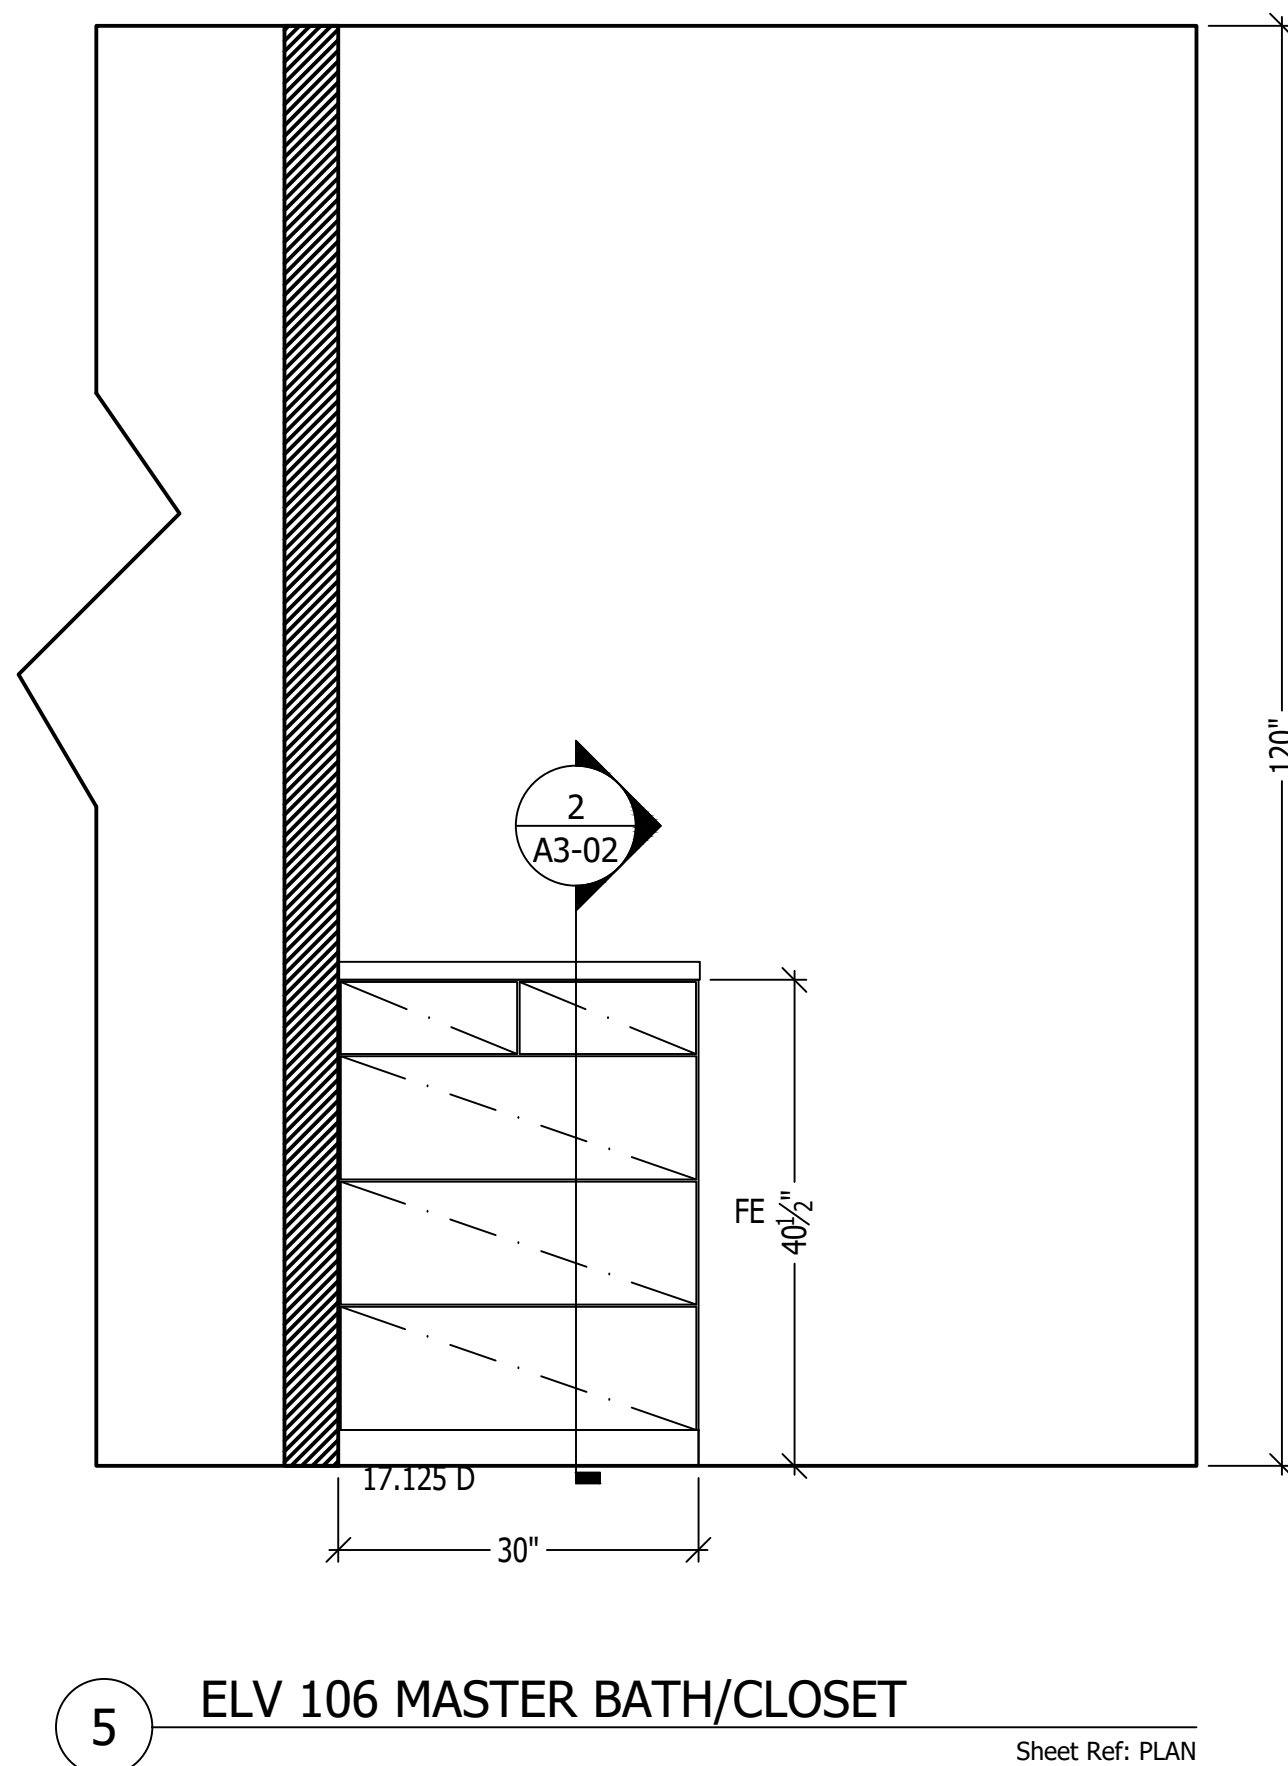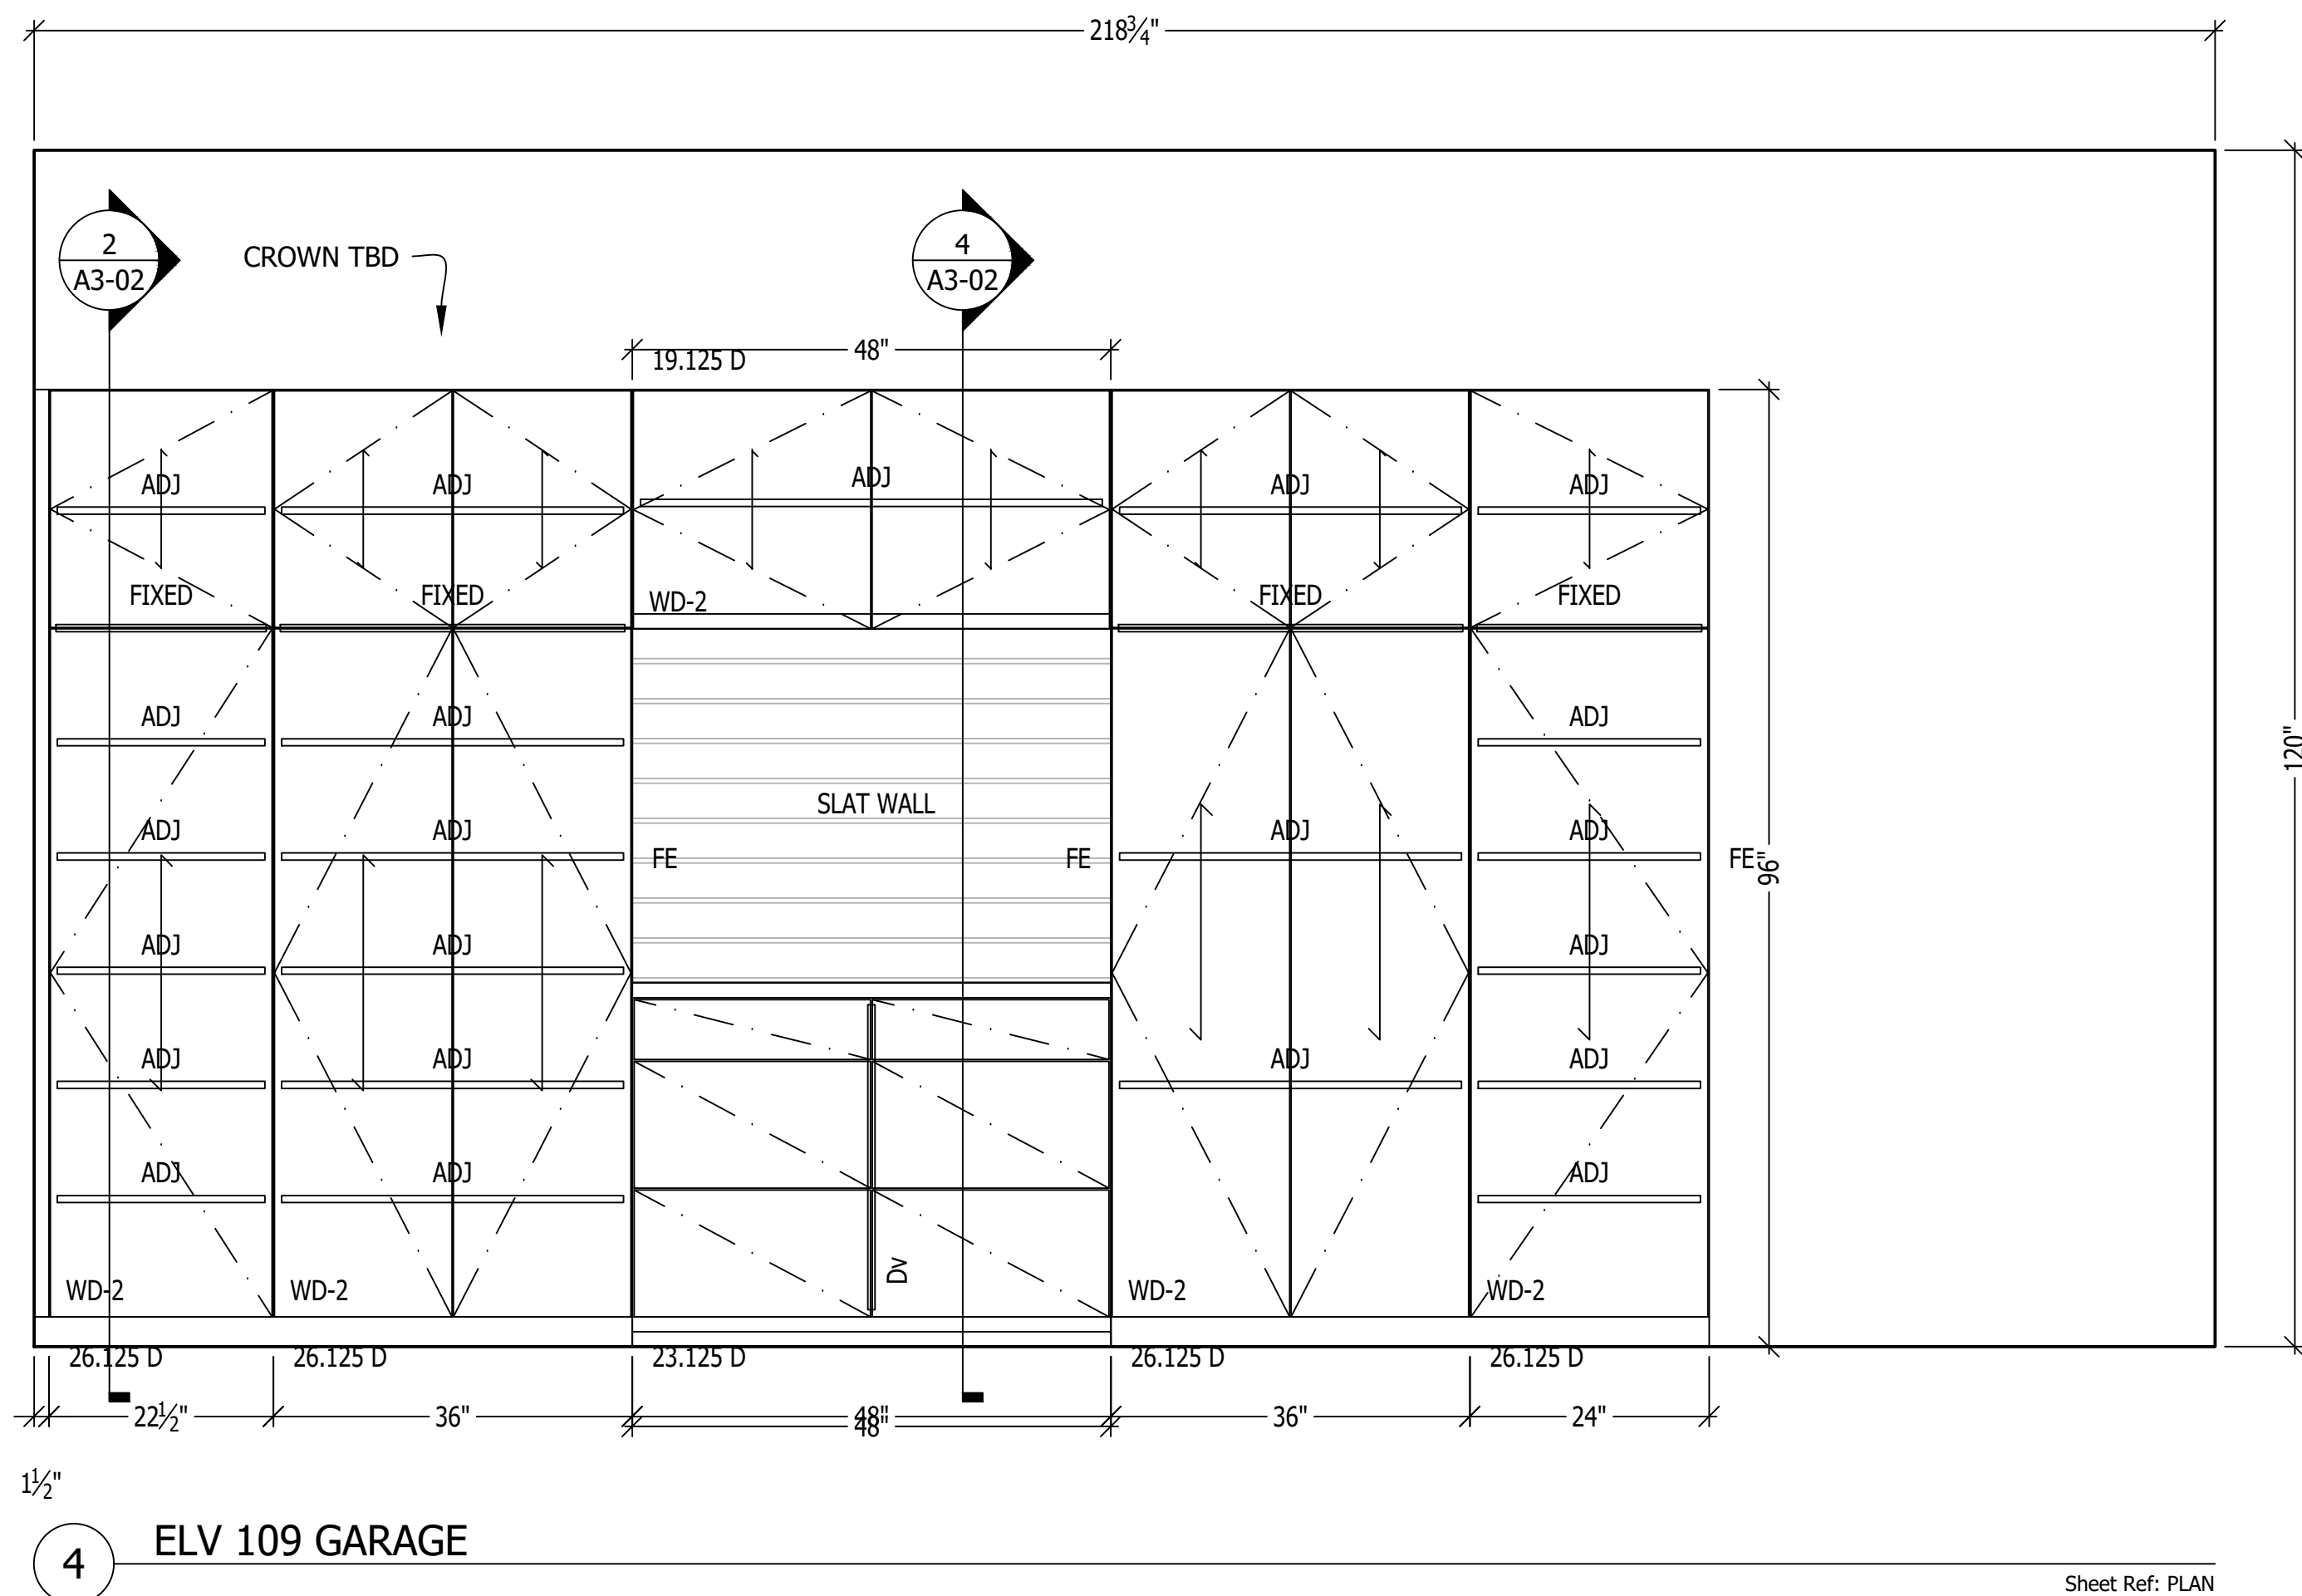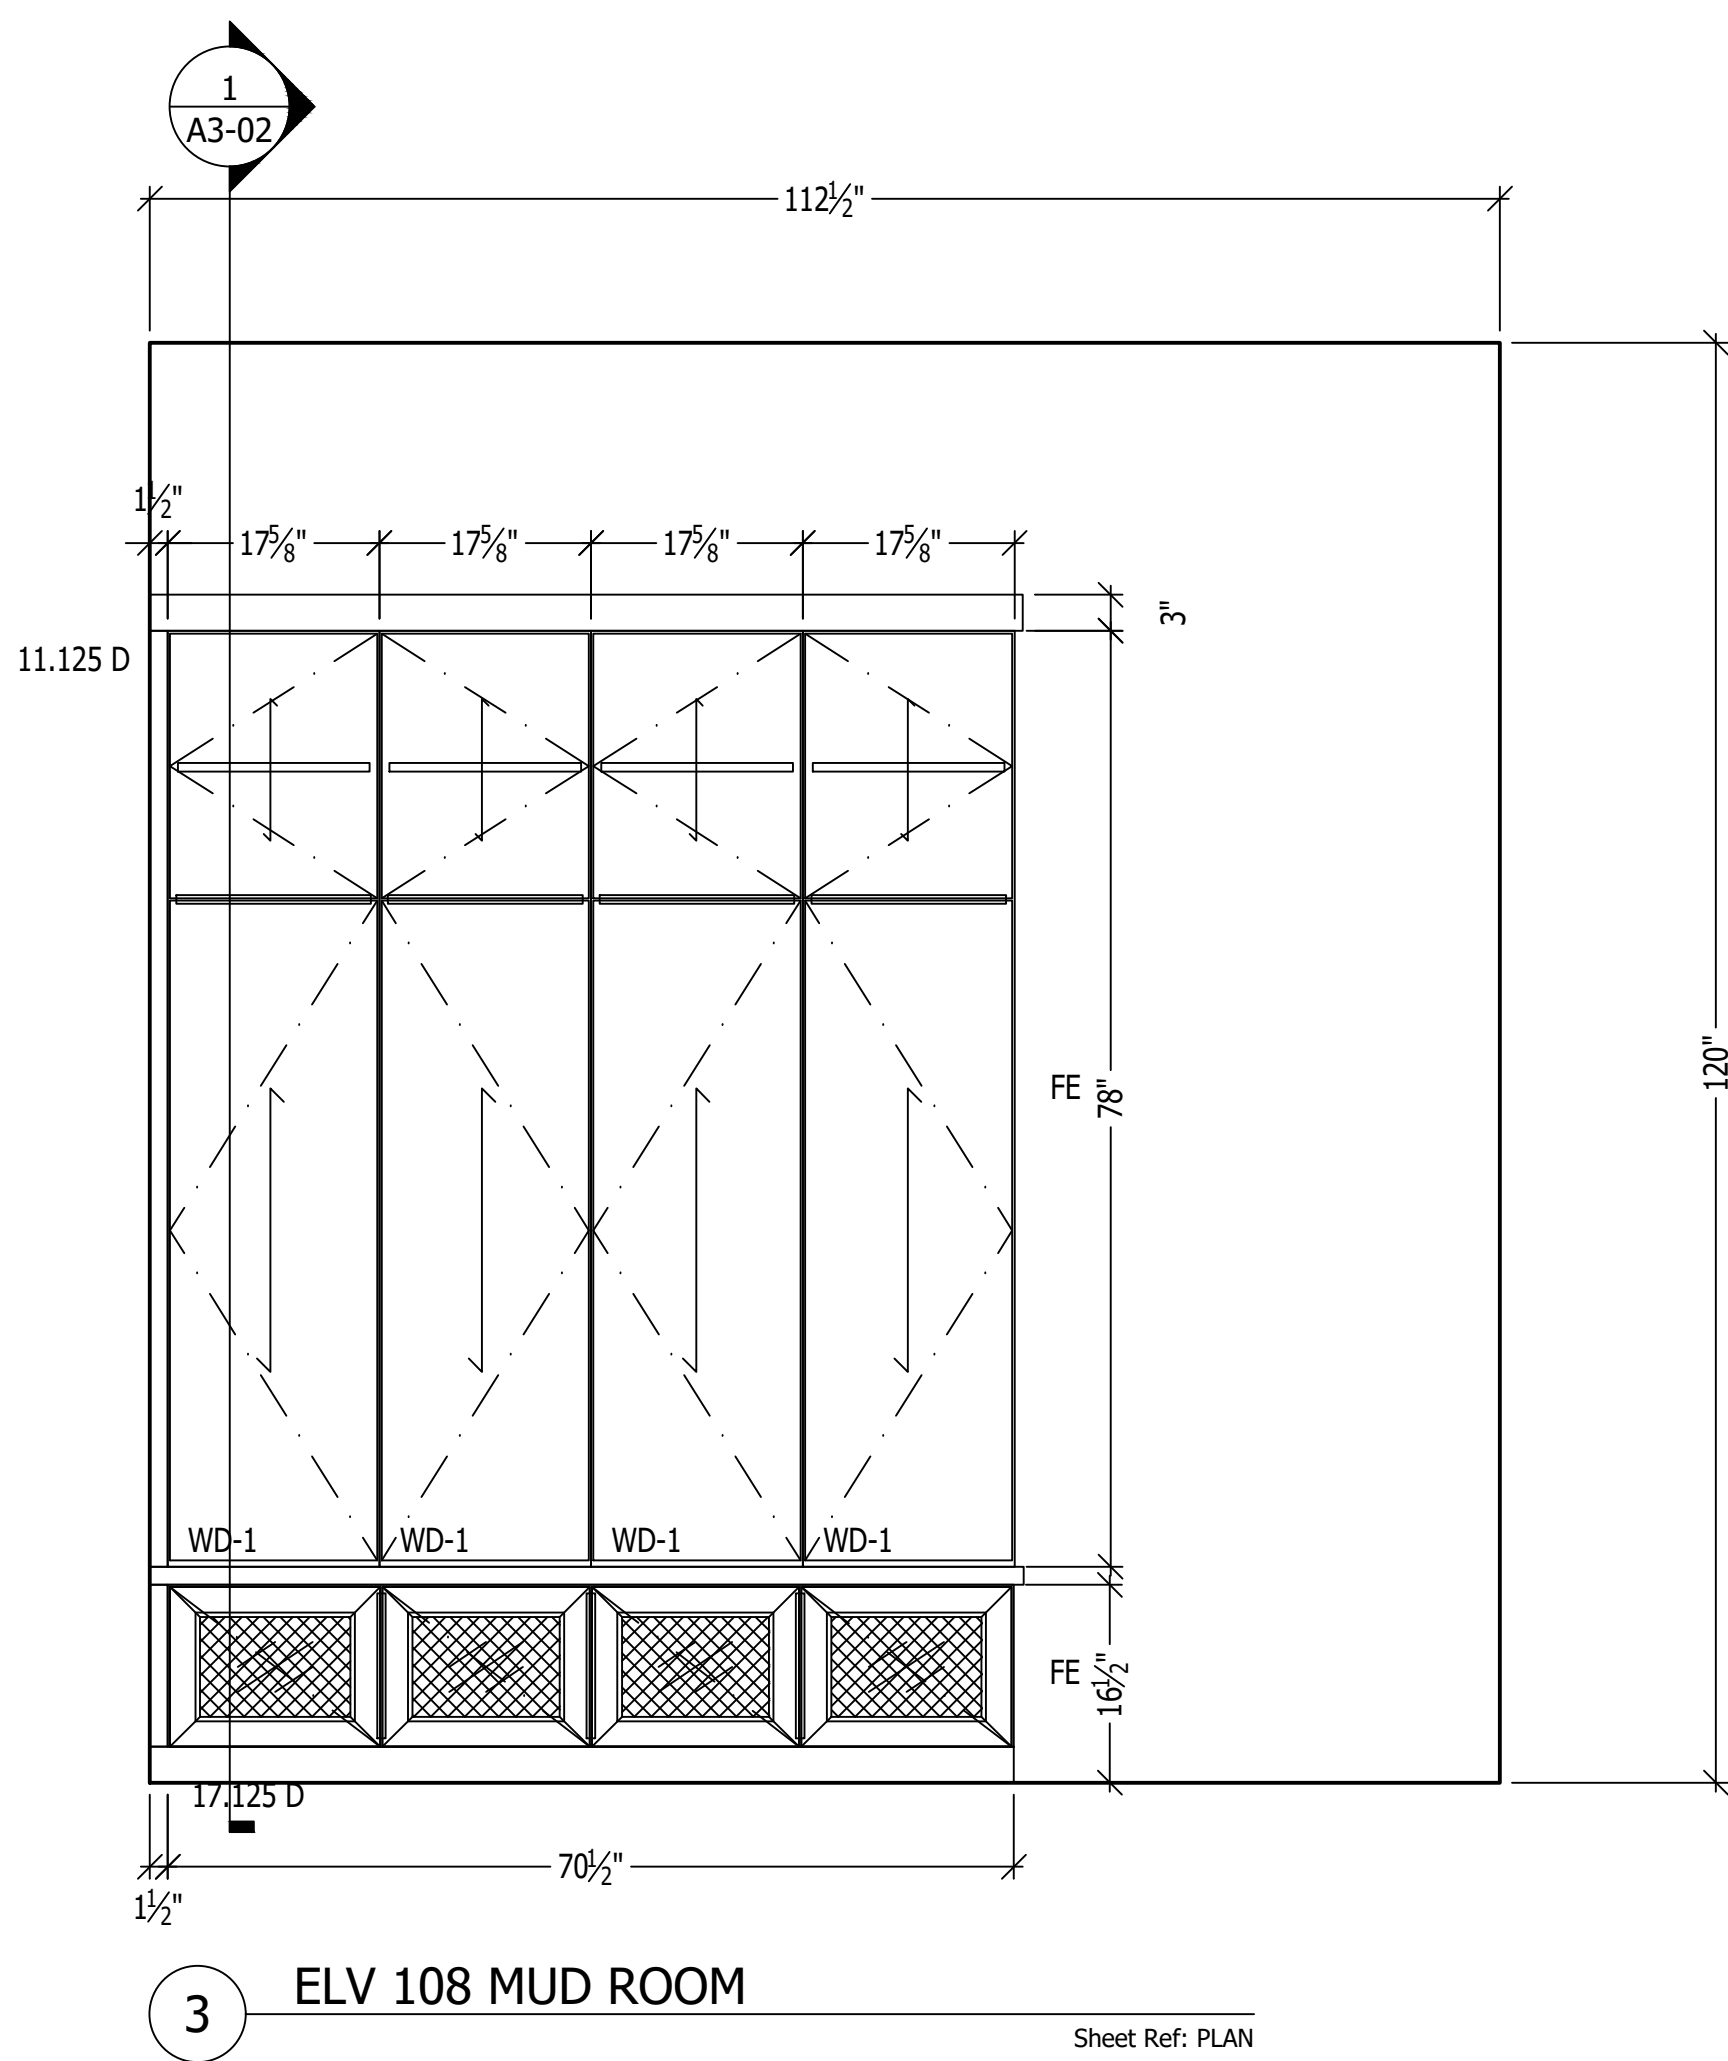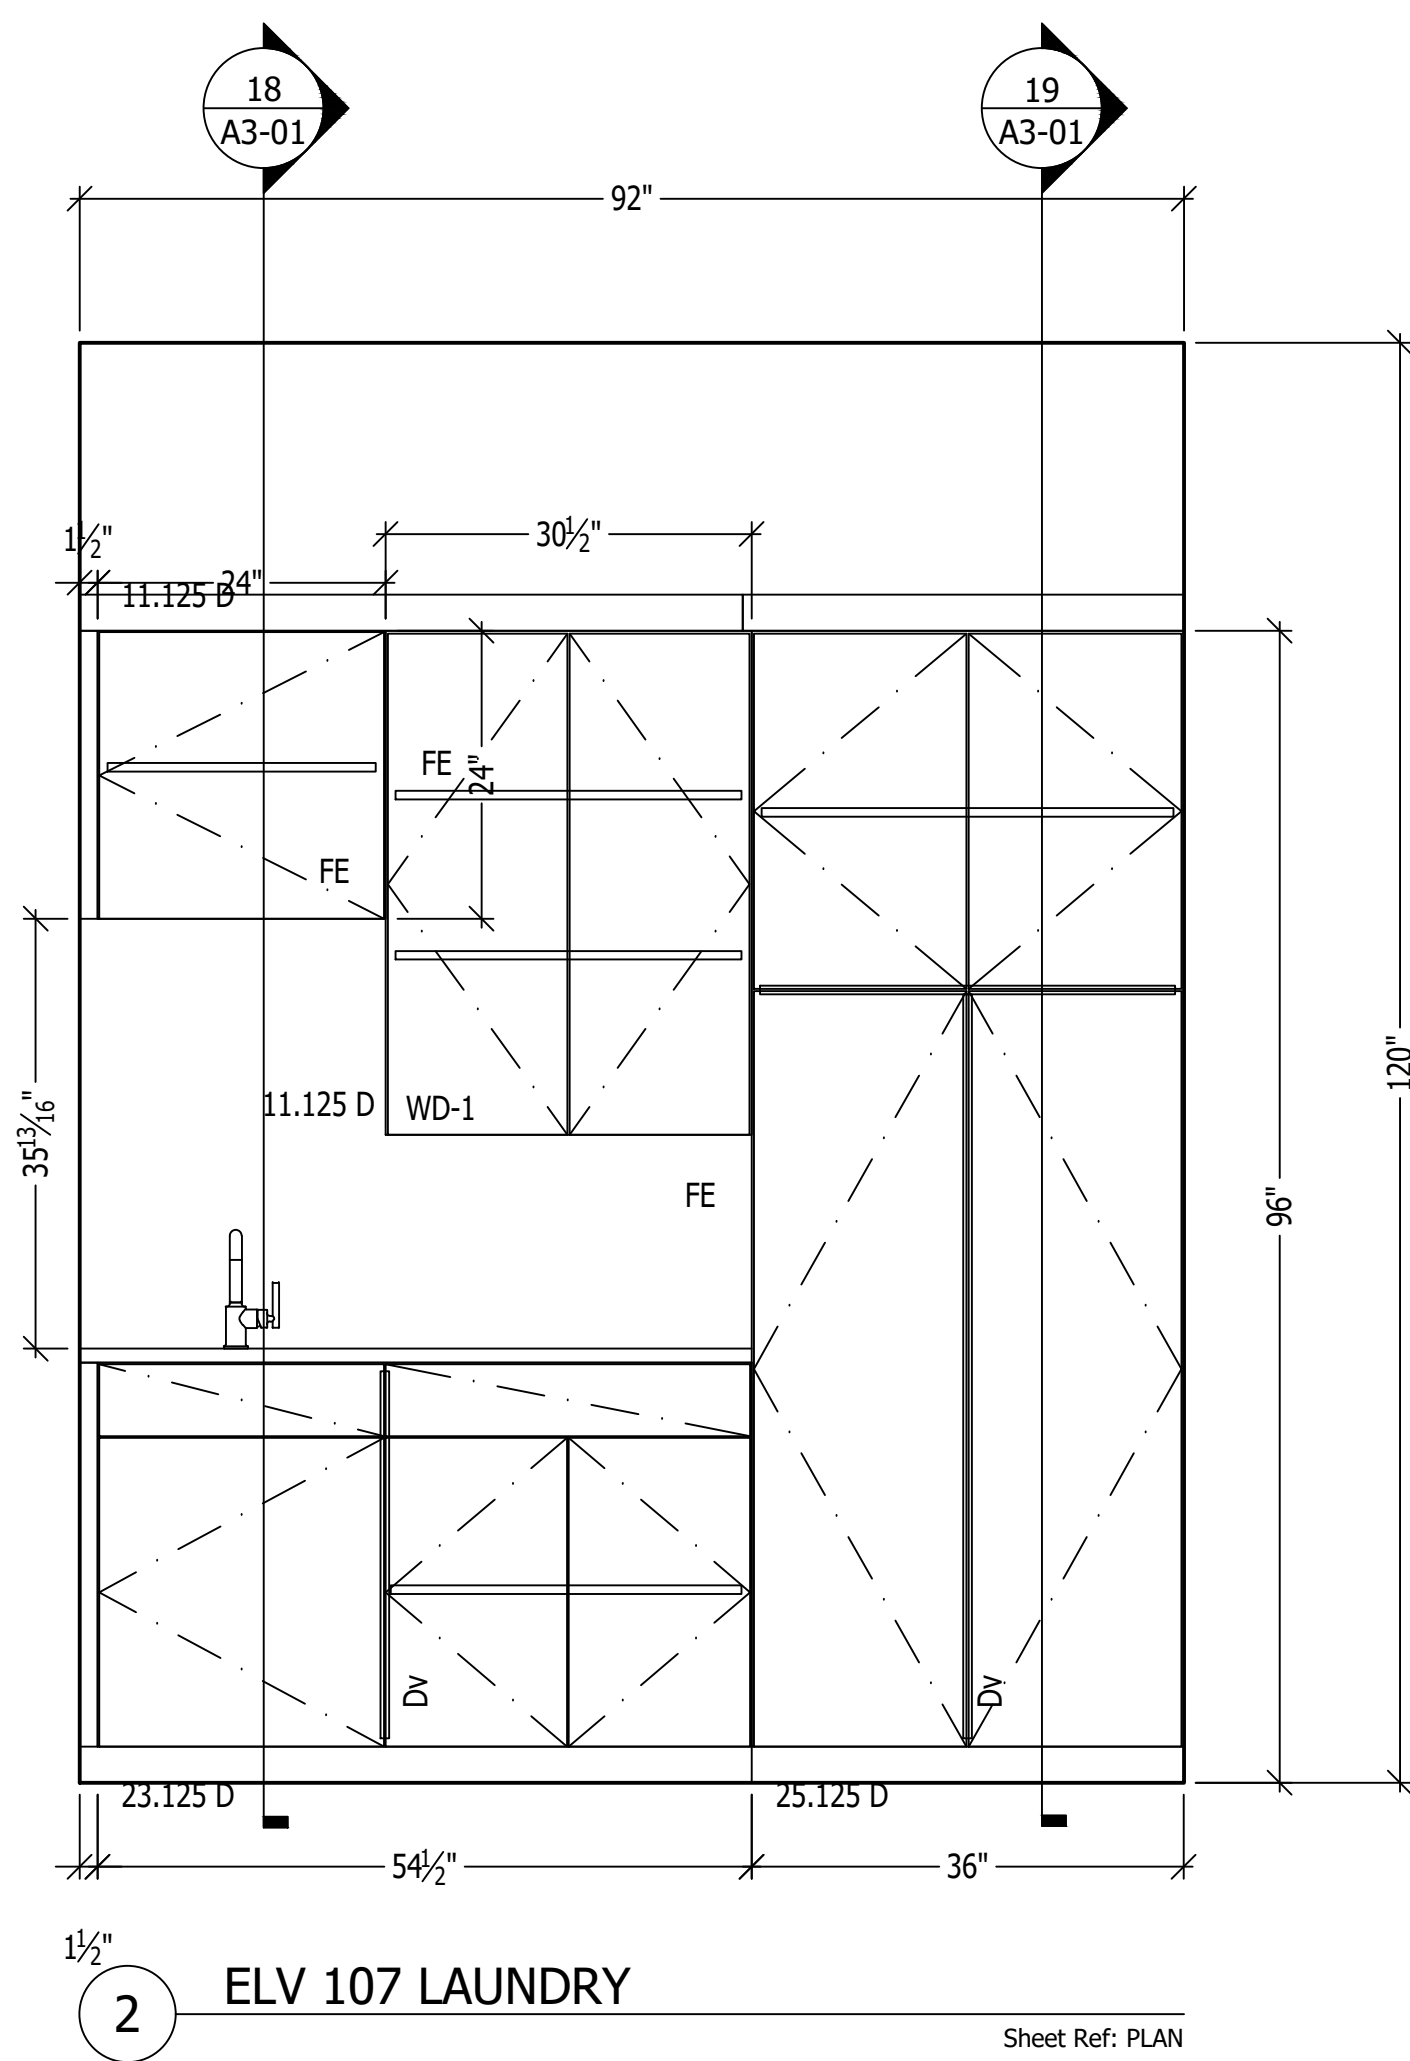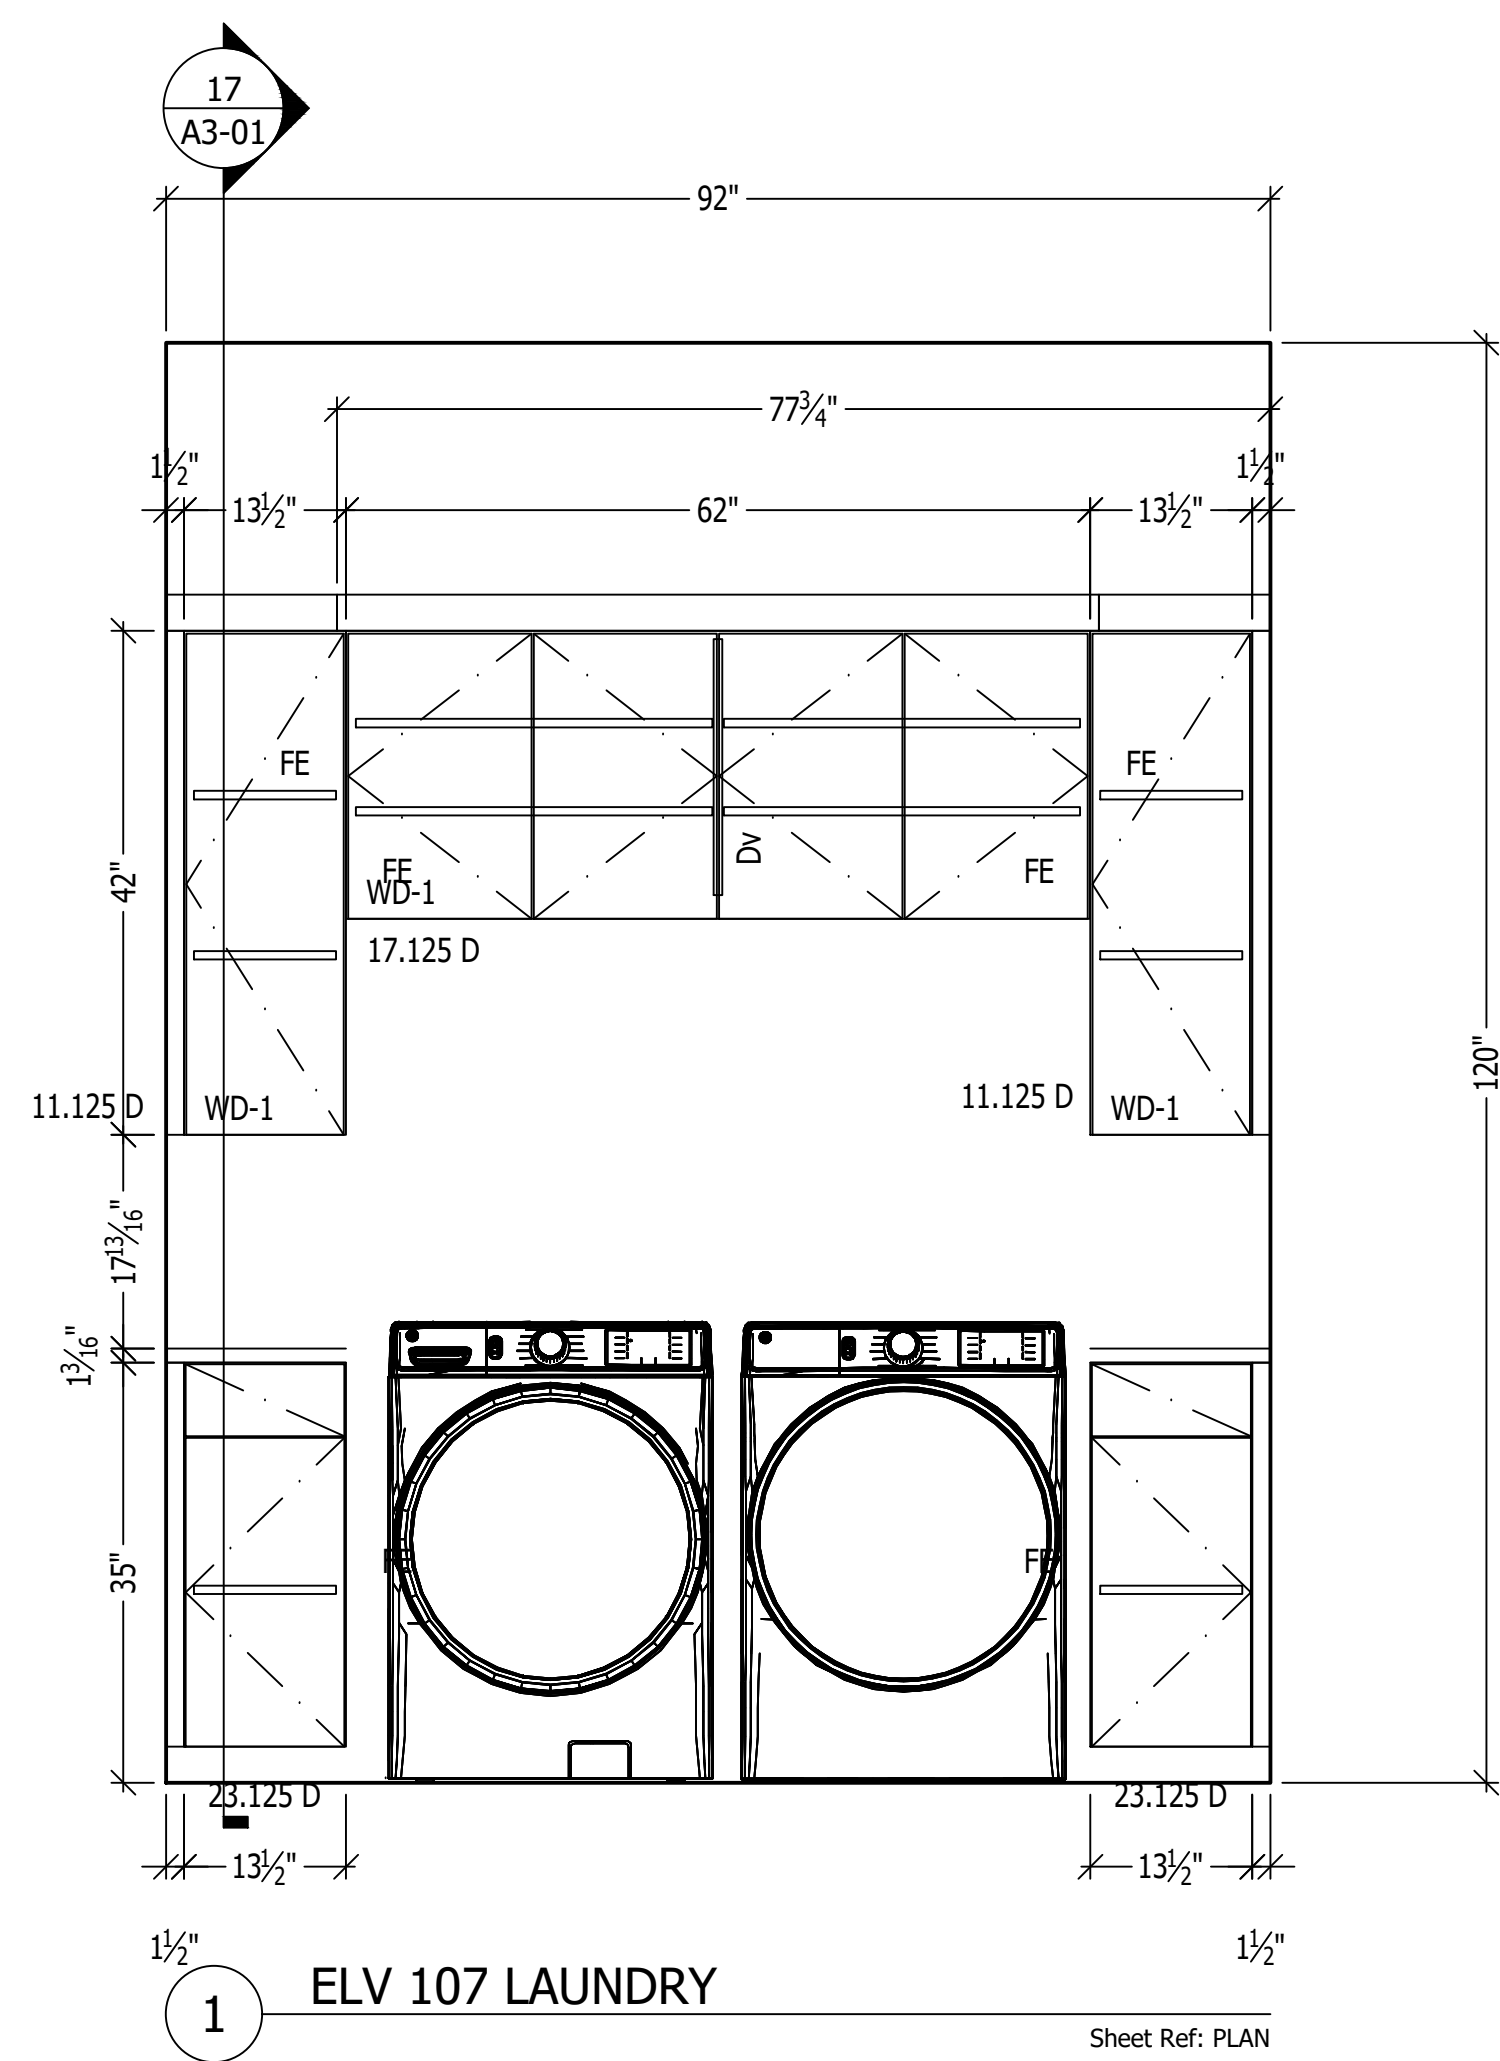

TAMU

Project Title: 26-021 McDonald Residence

Project Address: 1220 Waldeck Rd Ledbetter, Tx.78946

Project Fax:

Contractor: JM Buildings

Sheet Title:


REVISIONS:

No.	Date:	By:	Description:
1			
2			
3			
4			
5			
6			
7			
8			


Scale: 3/4" = 1'

Date Issued: 9.16.2026


Sheet Number: A2-03

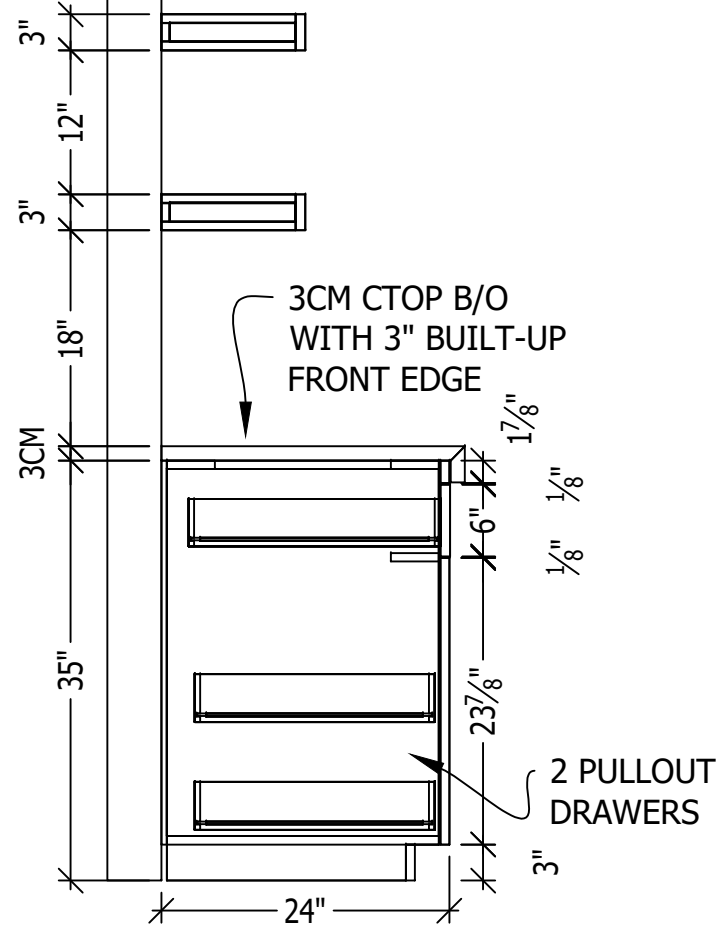


1 SEC
Sheet Ref: A2-01

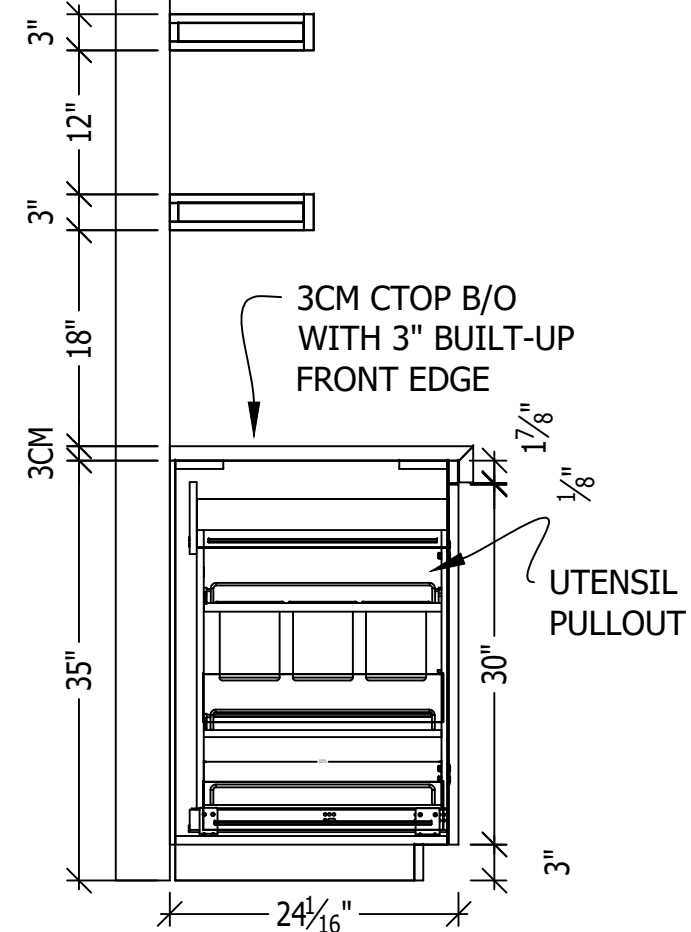


2 SEC
Sheet Ref: A2-01

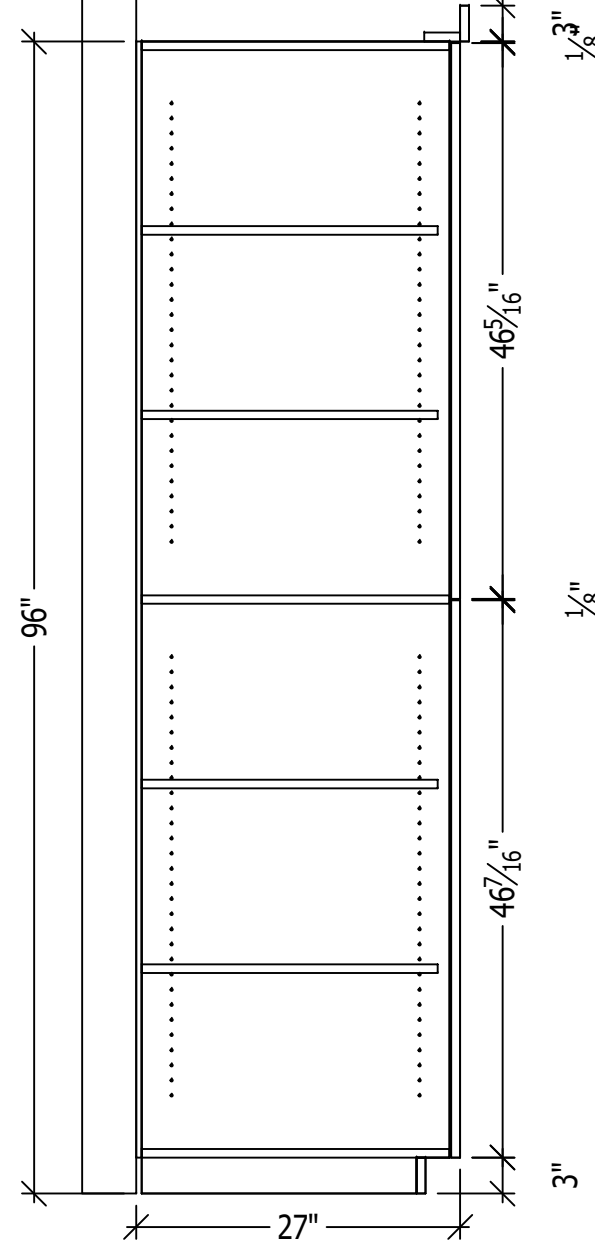


3 SEC
Sheet Ref: A2-01

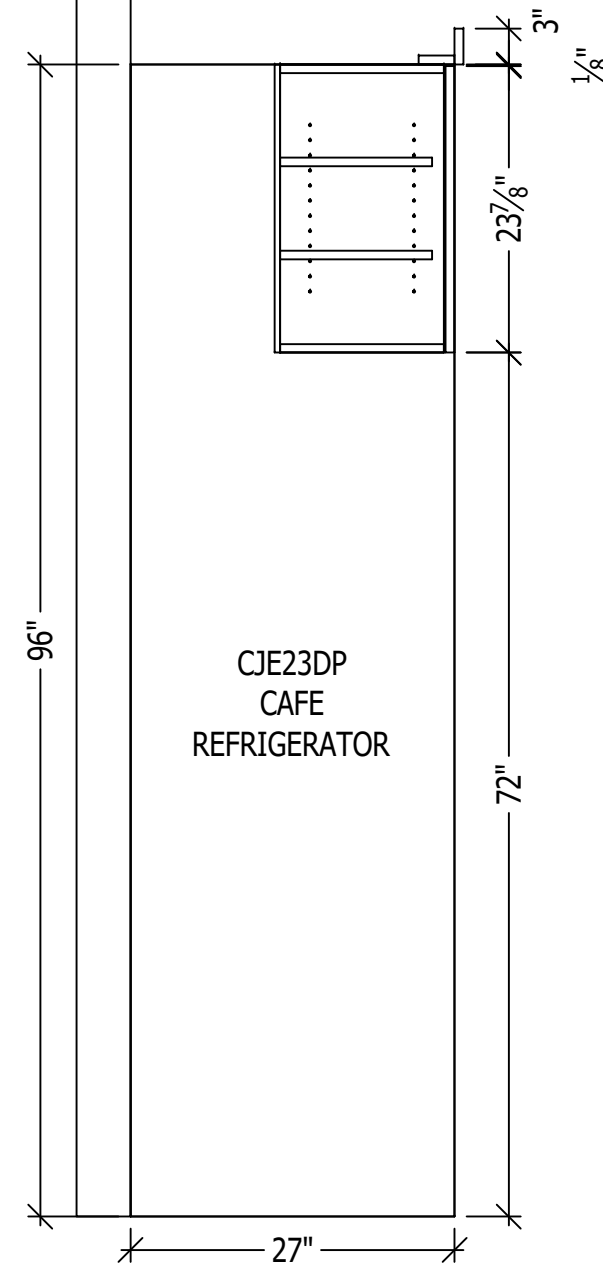


4 SEC
Sheet Ref: A2-01

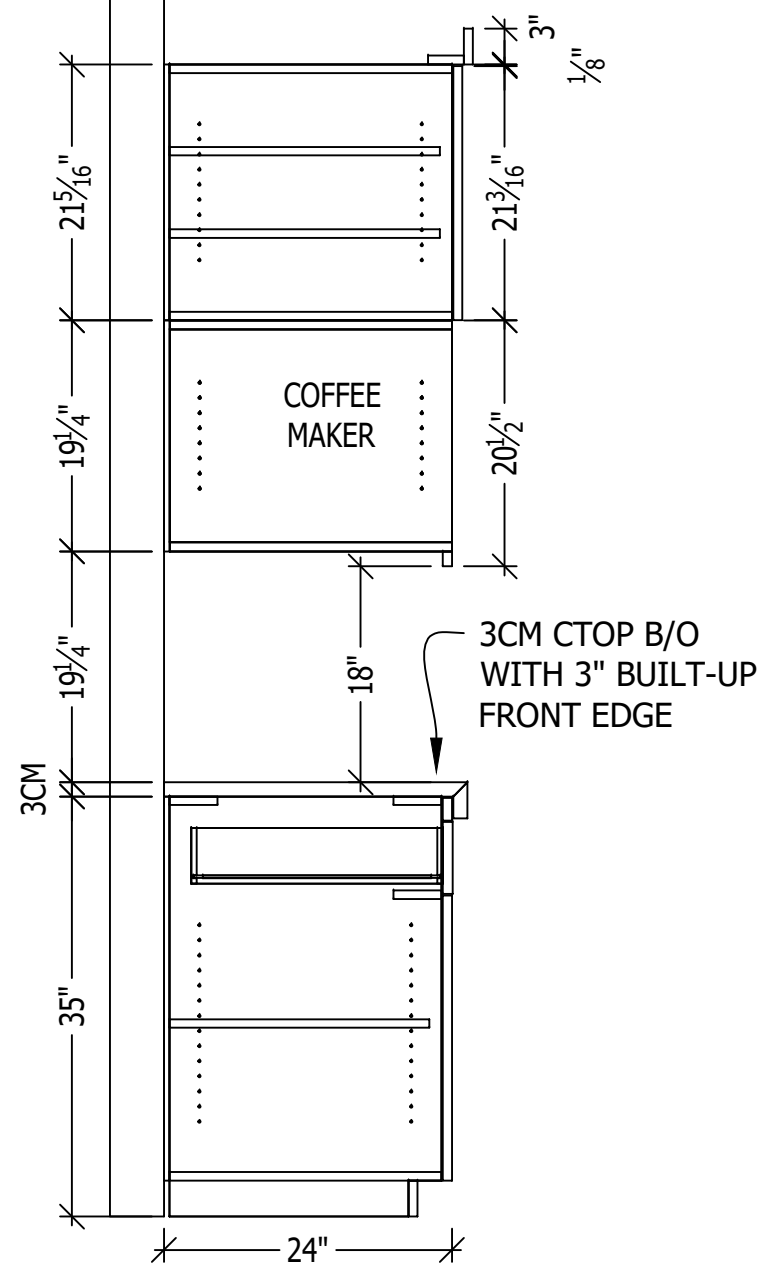


5 SEC
Sheet Ref: A2-01

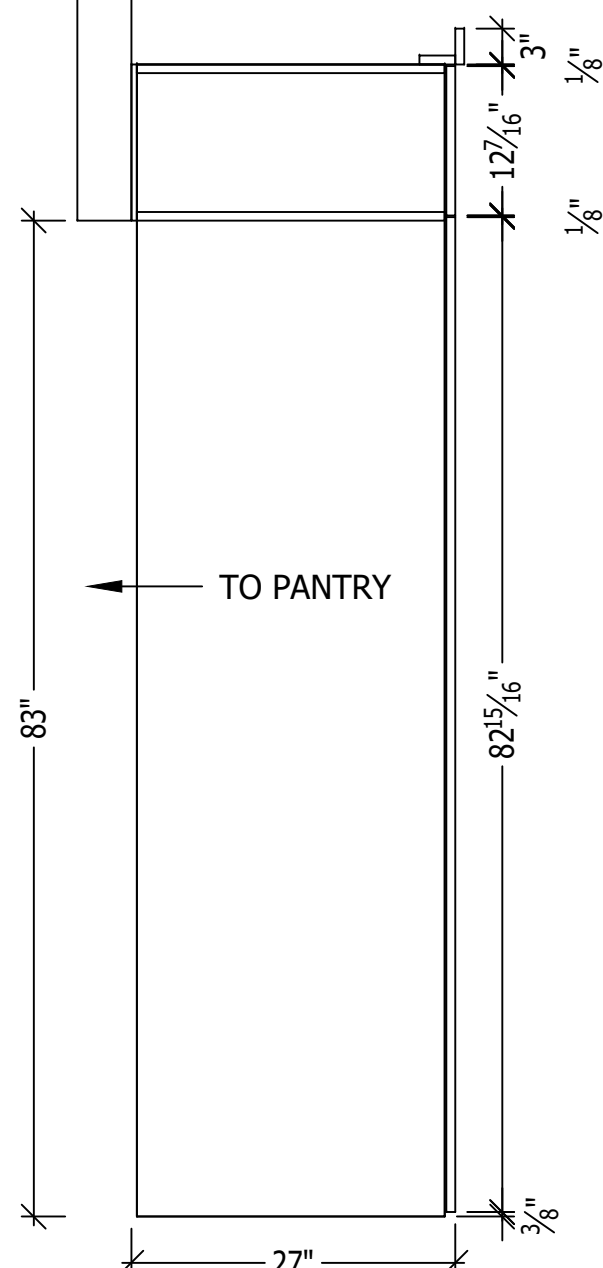


6 SEC
Sheet Ref: A2-01

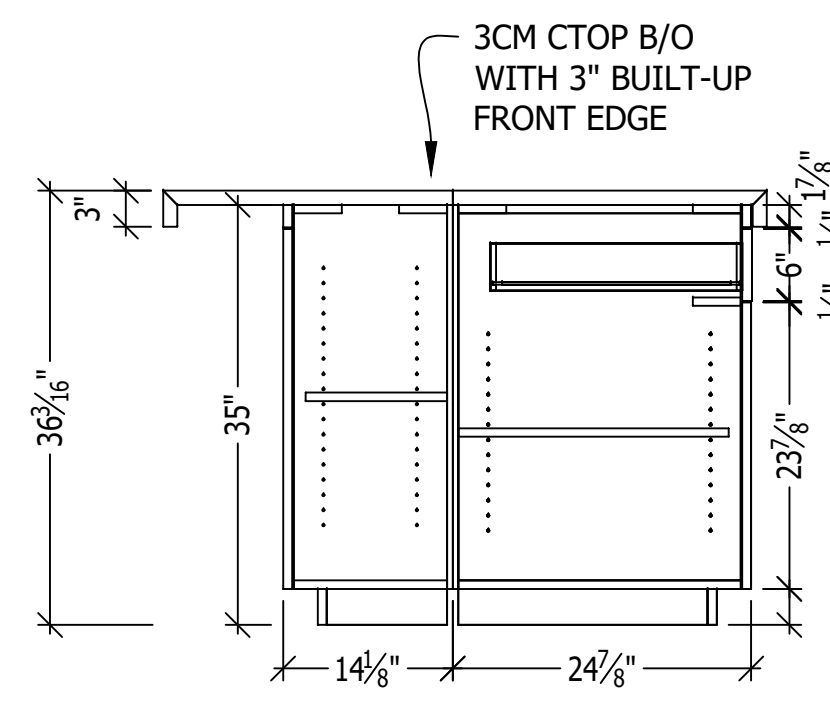


7 SEC
Sheet Ref: A2-01

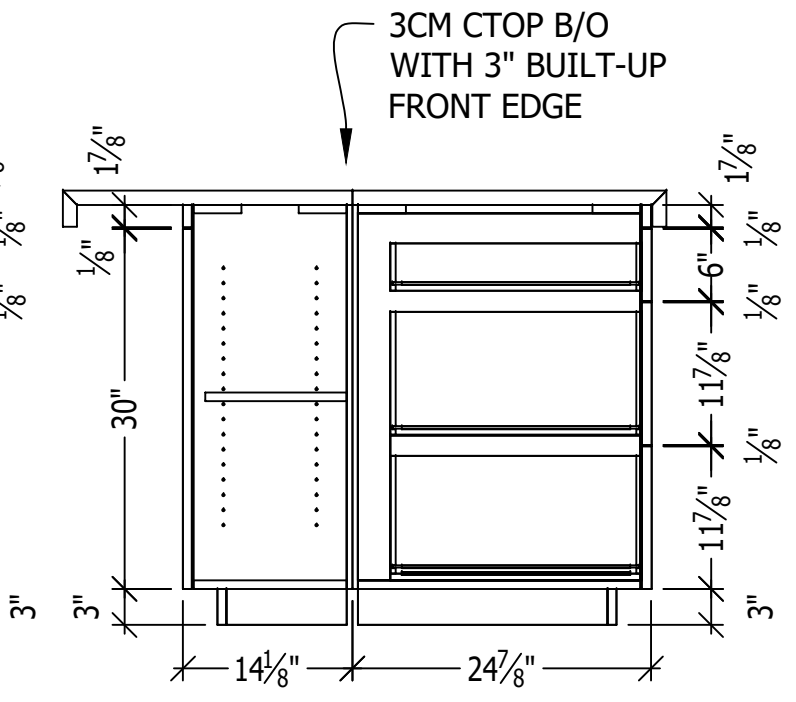


9 SEC
Sheet Ref: A2-01

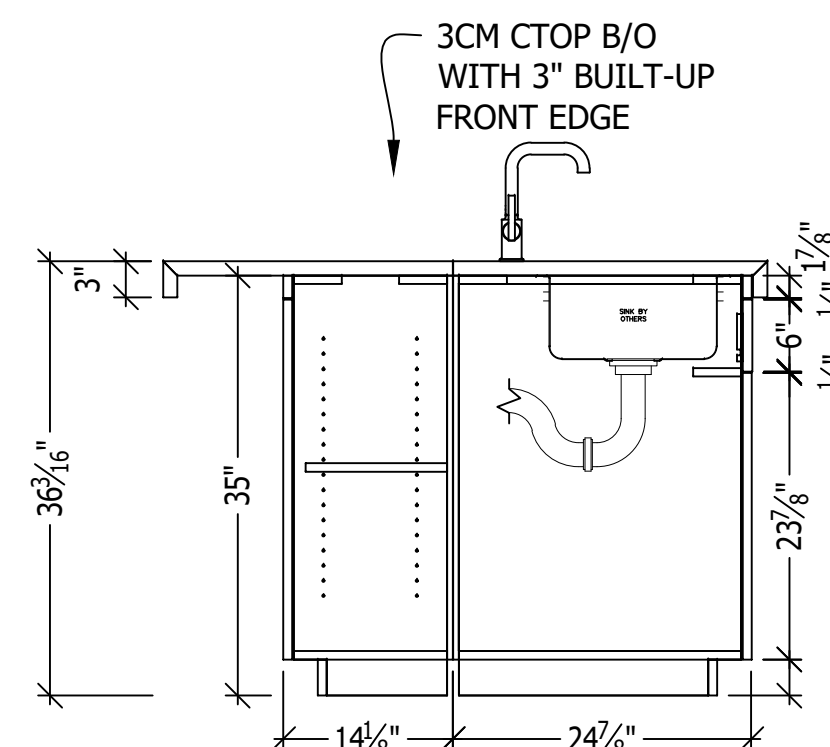


8 SEC
Sheet Ref: A2-01

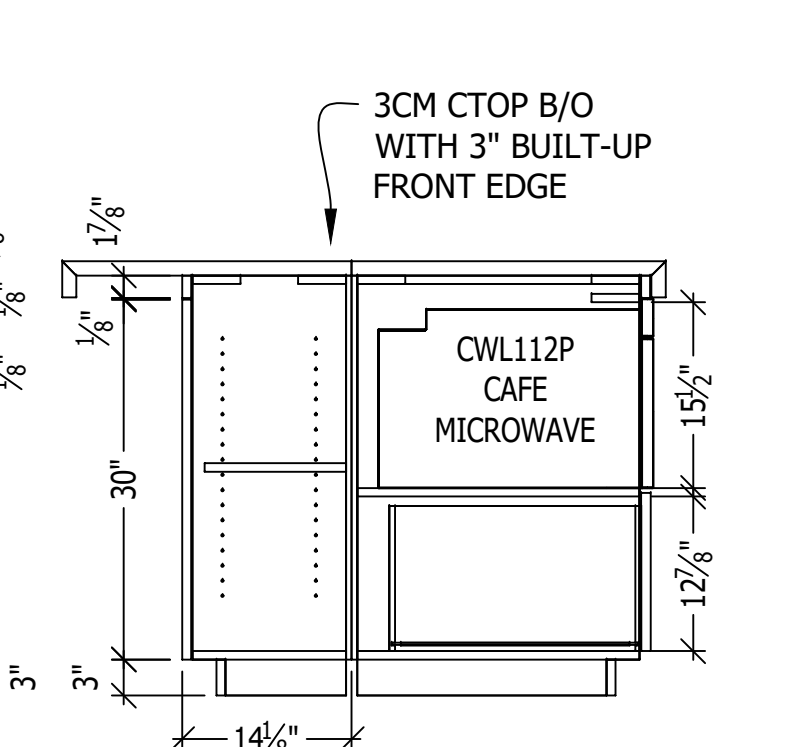


10 SEC
Sheet Ref: A2-01

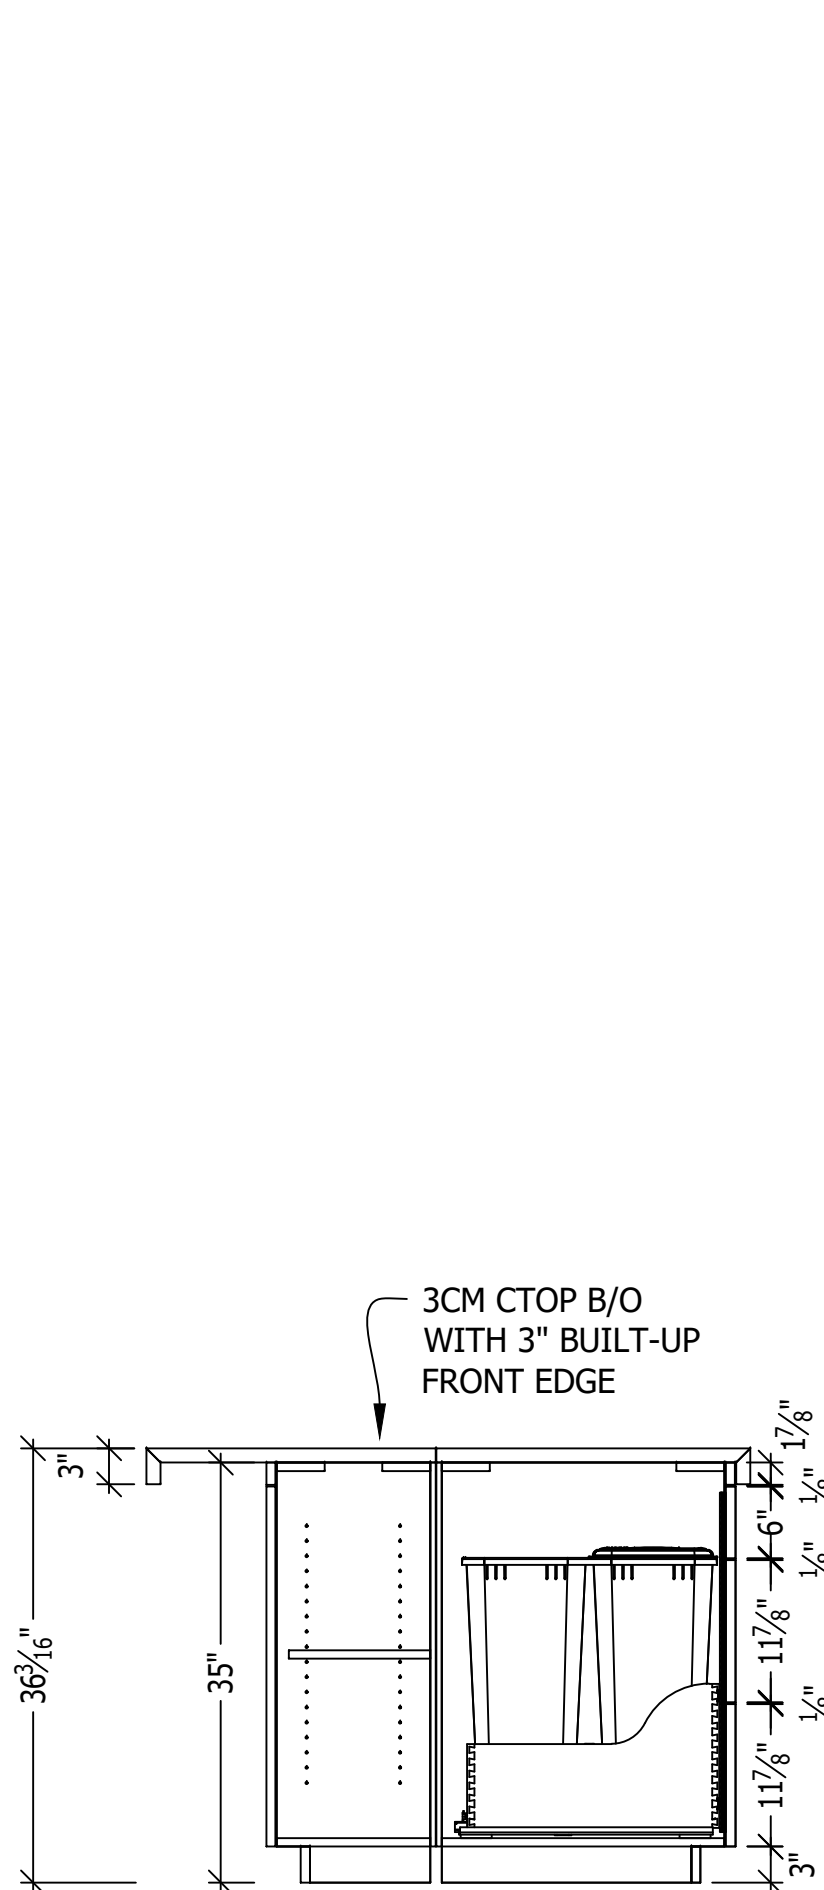


11 SEC
Sheet Ref: A2-01

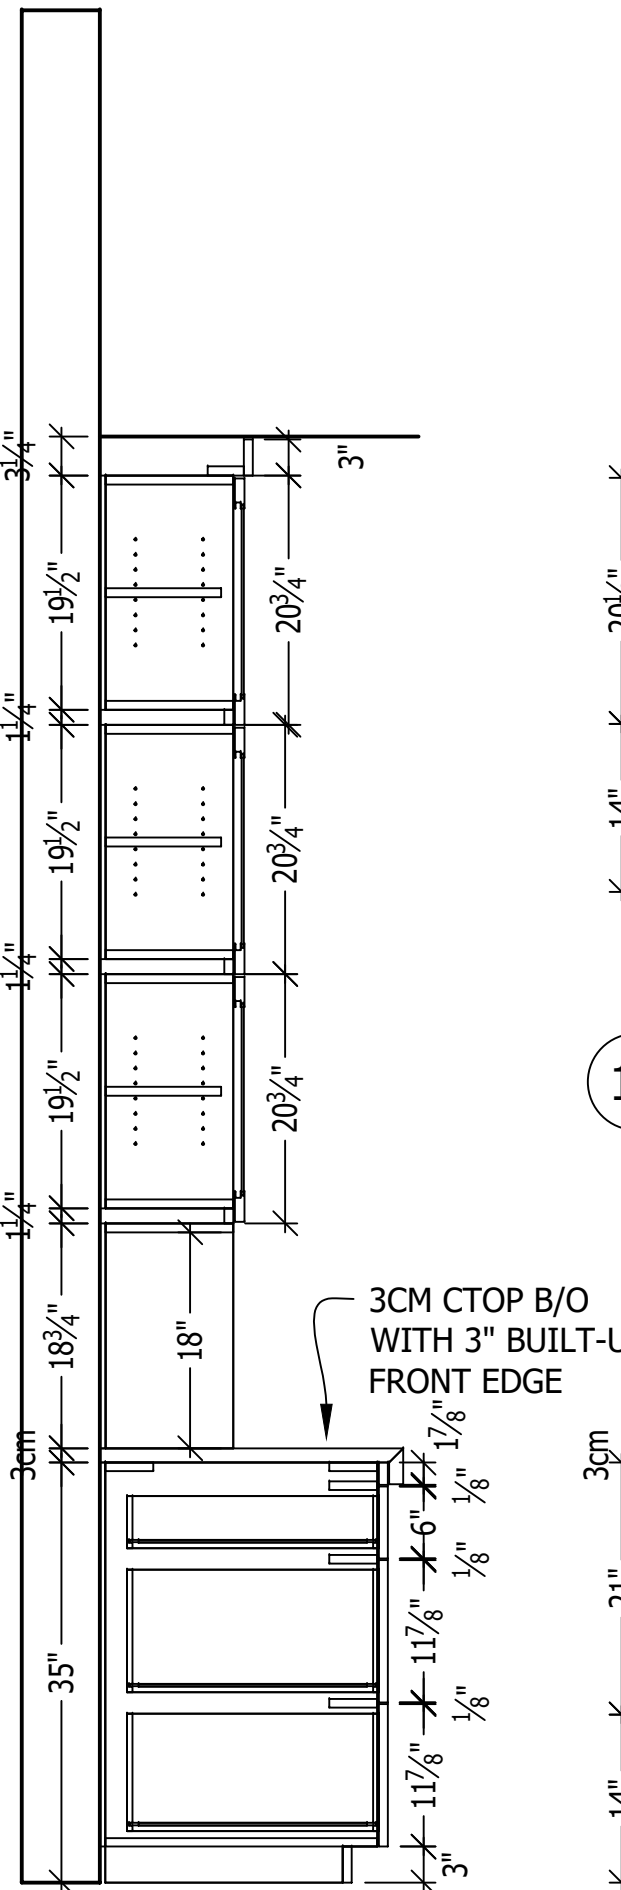


12 SEC
Sheet Ref: A2-01

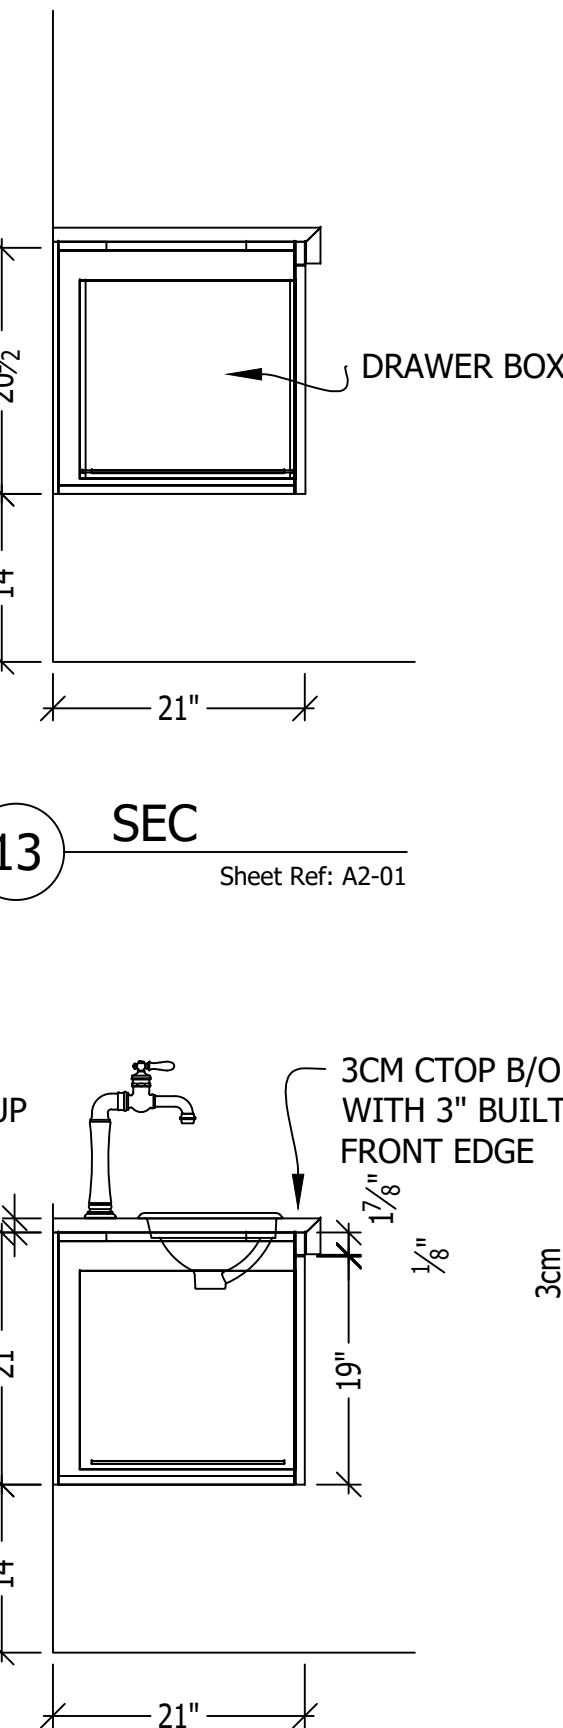


13 SEC
Sheet Ref: A2-01

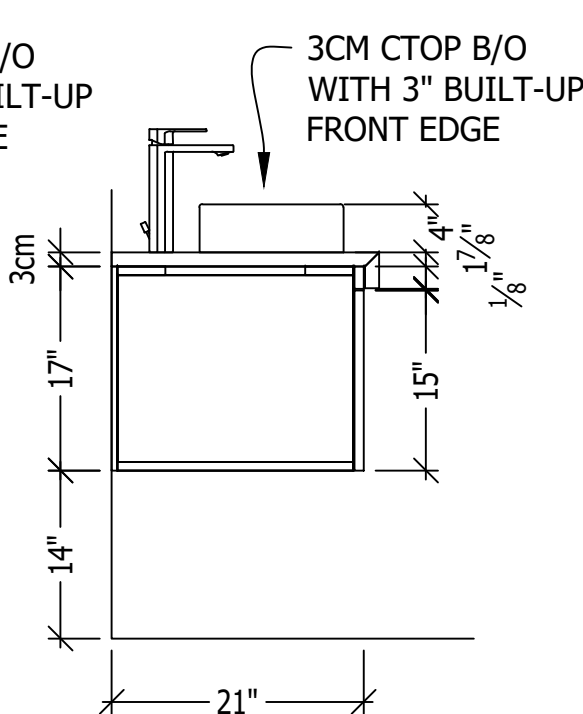


14 SEC
Sheet Ref: A2-01

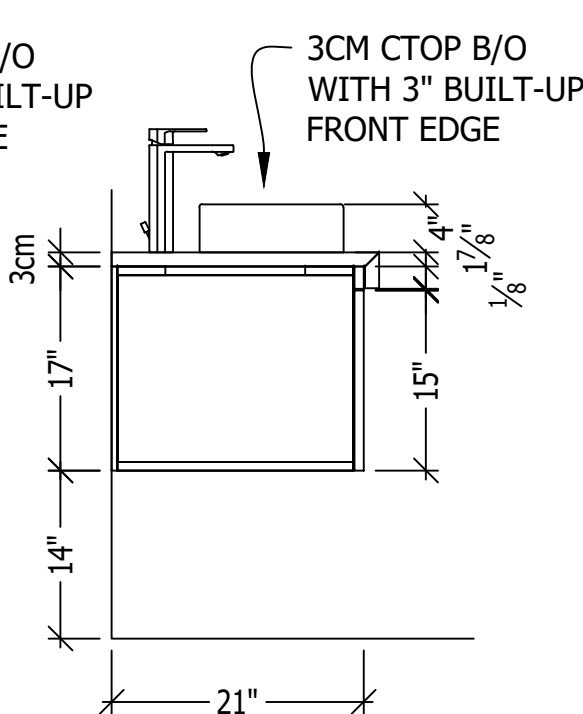


15 SEC
Sheet Ref: A2-01

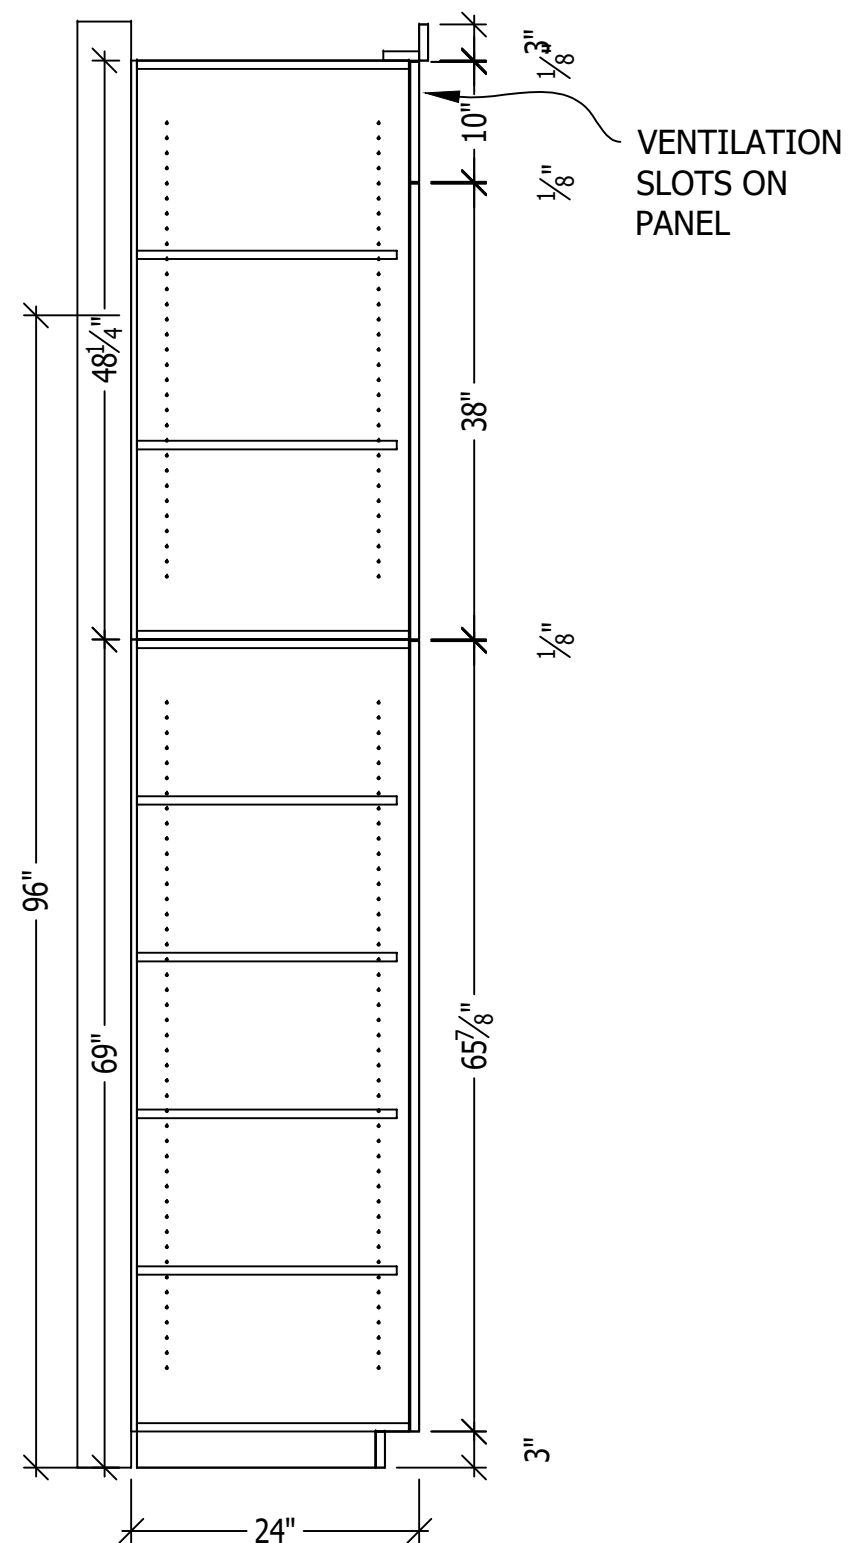


16 SEC
Sheet Ref: A2-01

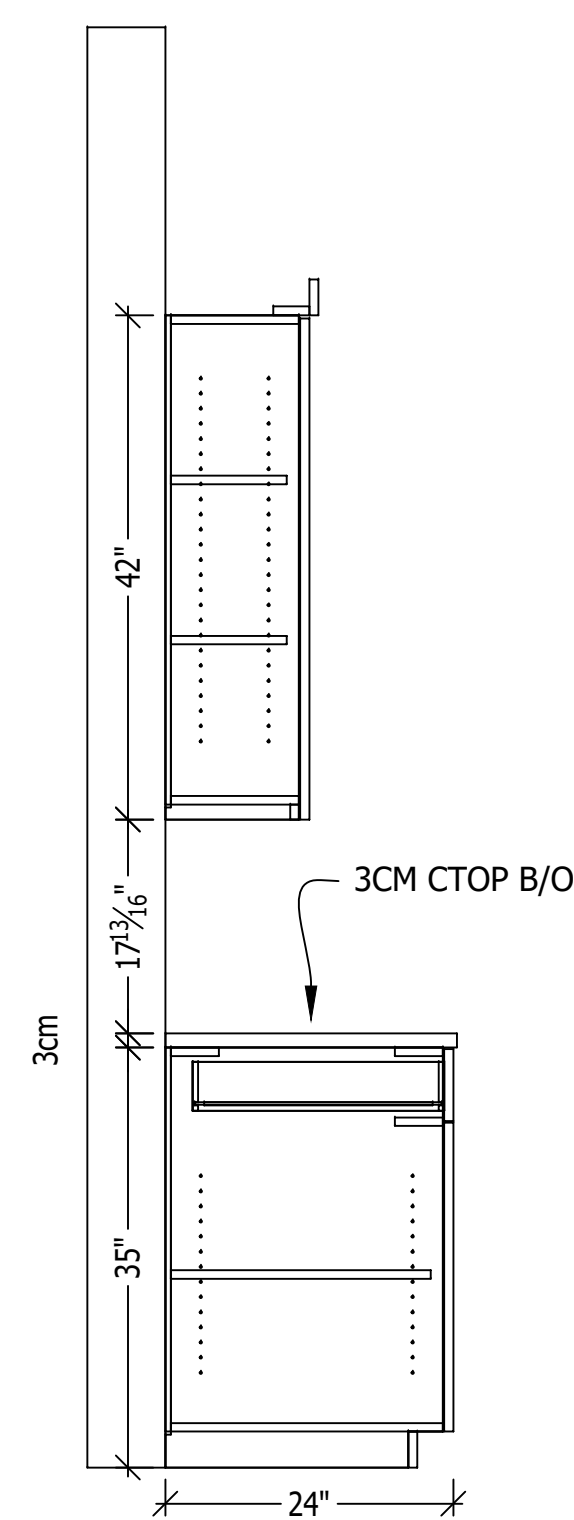


17 SEC
Sheet Ref: A2-01

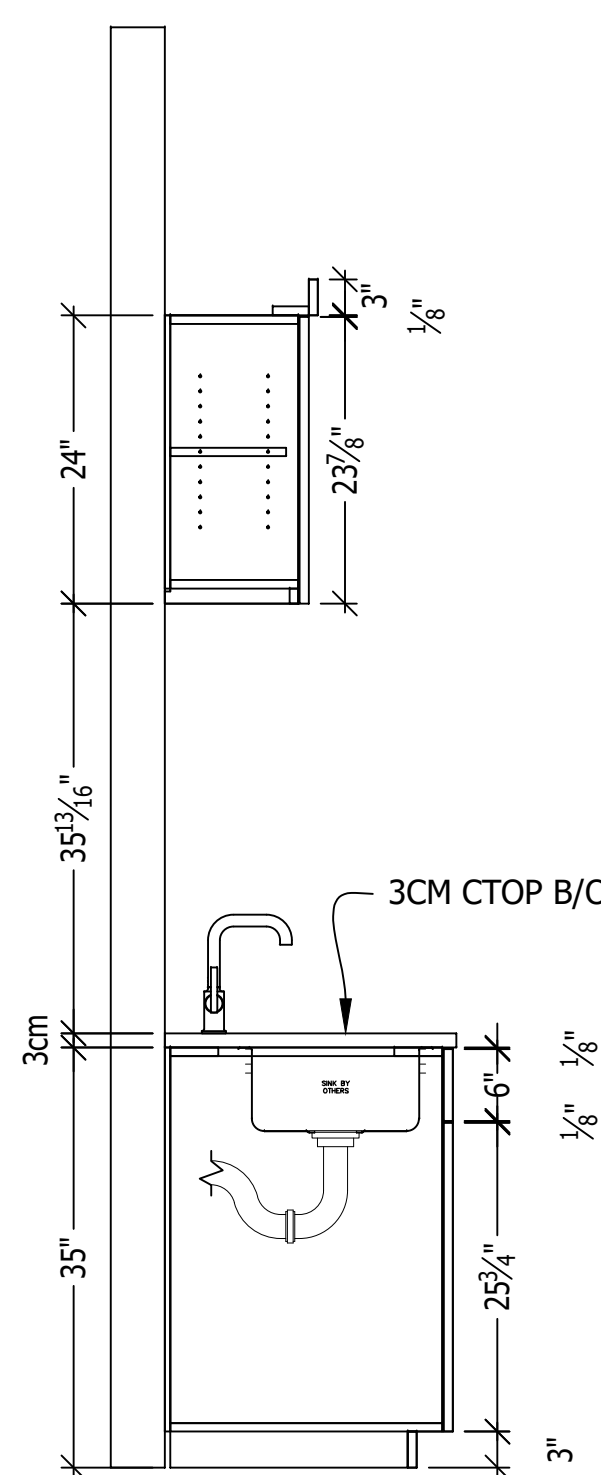

18 SEC UTIL SINK
Sheet Ref: A2-01

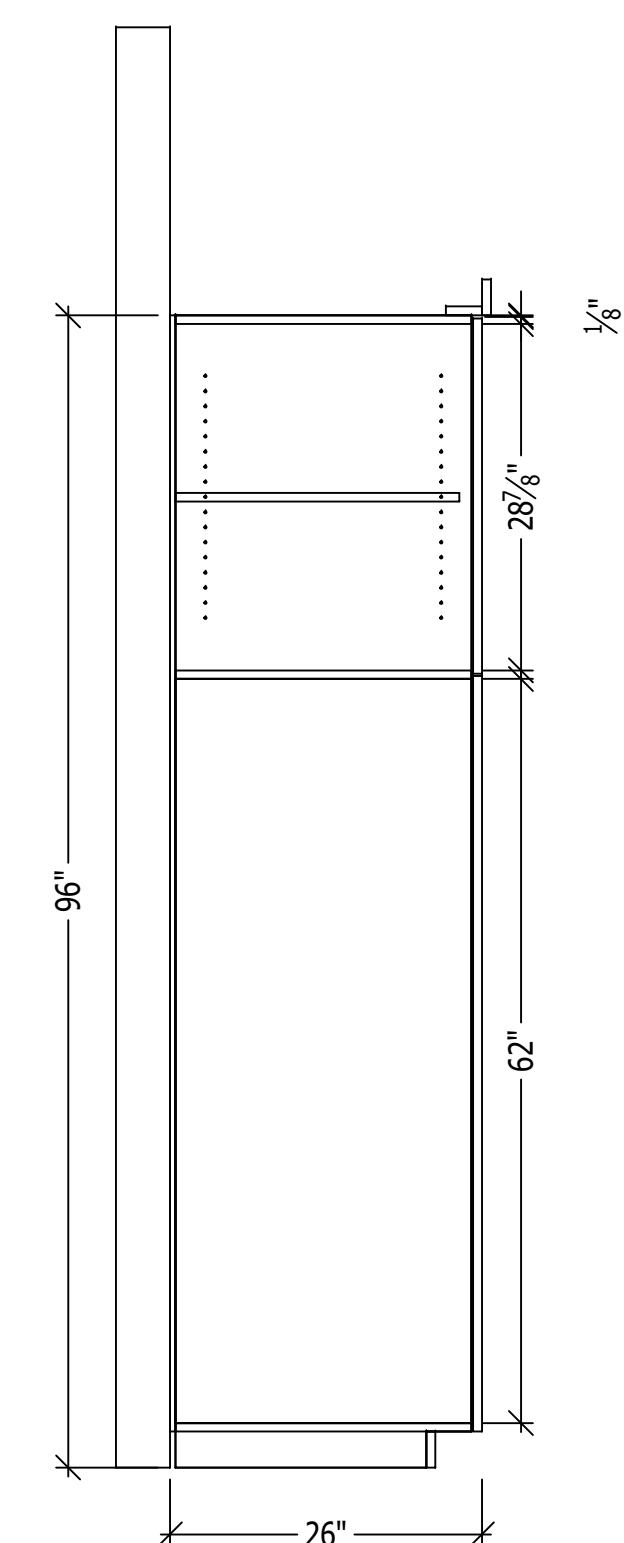

19 SEC
Sheet Ref: A2-01

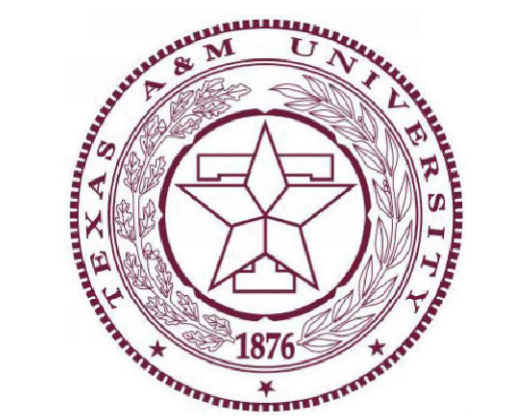

TAMU

Project Title: 26-021 McDonald Residence

Project Address: 1220 Waldeck Rd Ledbetter, Tx.78946


Project Fax:

Contractor: JM Buildings


Project Title:
Project Number:
Project Address:
Project Phone:
Project E-Mail:
Contractor:
Sheet Title:

REVISIONS:			
No.	Date:	By:	Description:
1			
2			
3			
4			
5			
6			
7			
8			


Scale	3/4" = 1'
Date Issued	9.16.2026
Sheet Number	A3-01

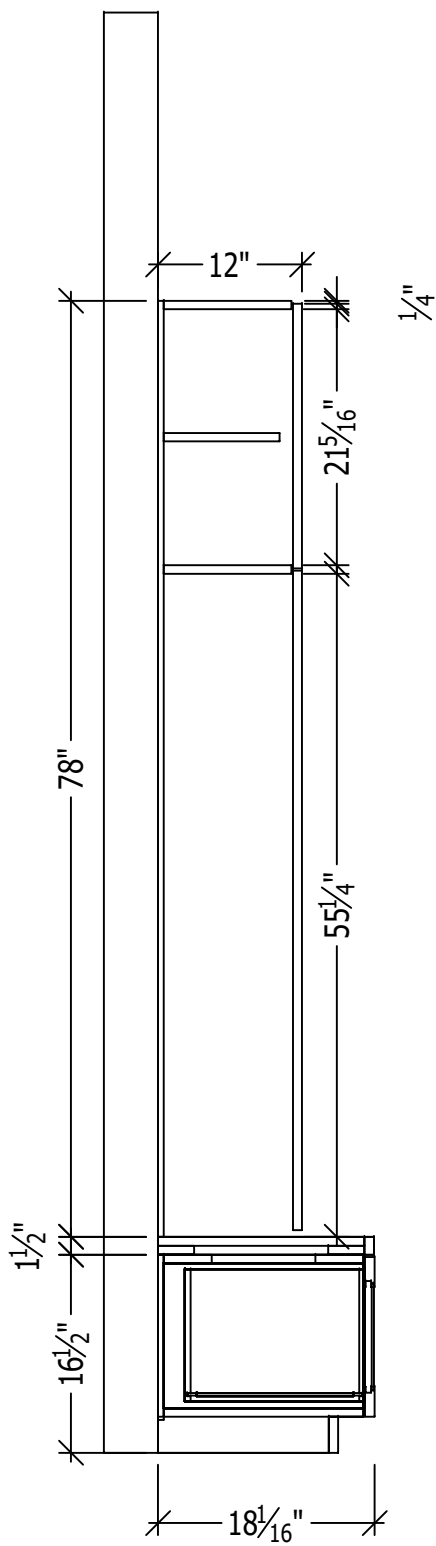


1 SEC
Sheet Ref: A2-01

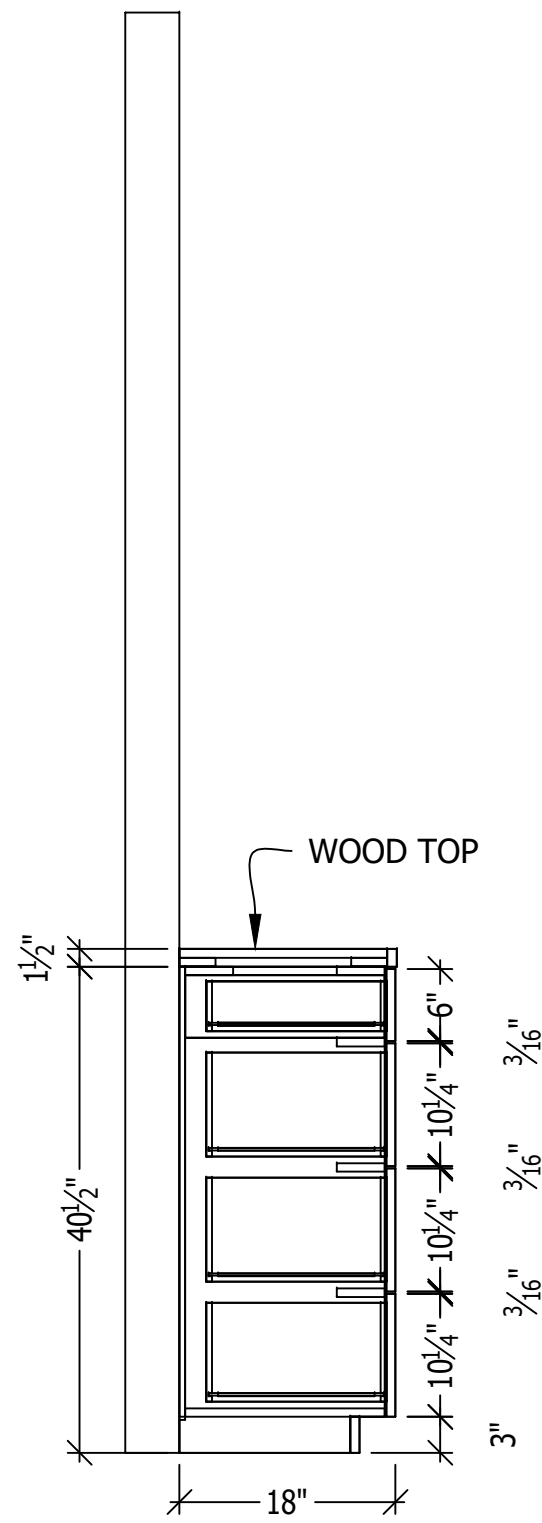


3 SEC
Sheet Ref: A2-01

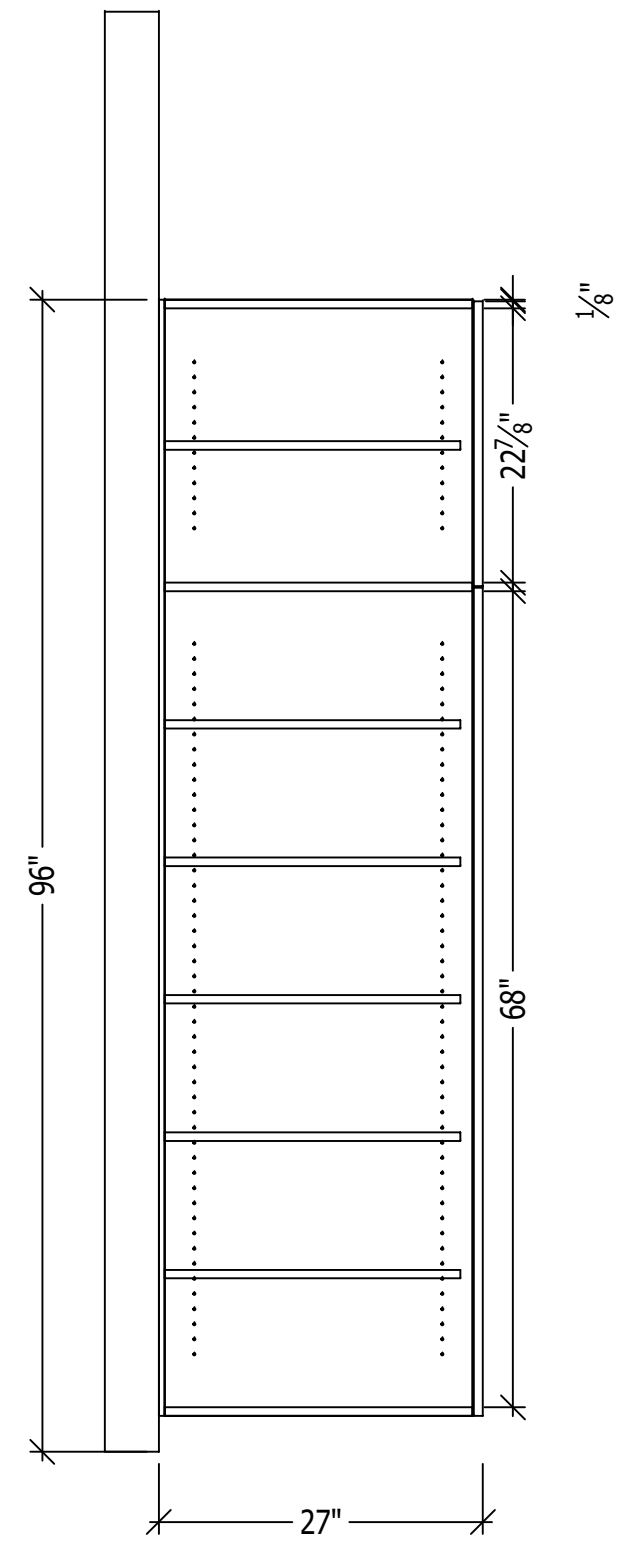

2 SEC
Sheet Ref: A2-01

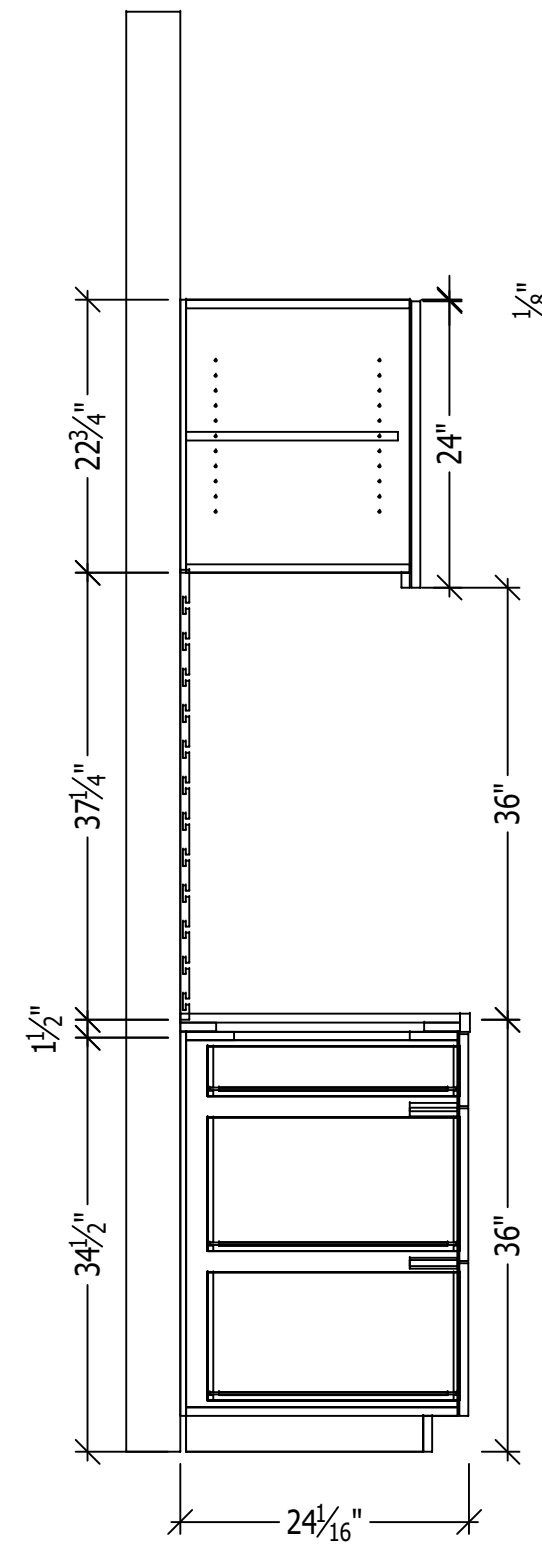


4 SEC
Sheet Ref: A2-01

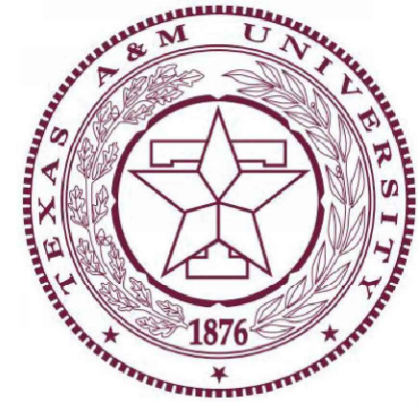

TAMU

Project Title: 26-021 McDonald Residence
Project Number:
Project Address: 1220 Waldeck Rd Ledbetter, Tx.78946
Project Phone:
Project E-Mail:
Contractor: JM Buildings
Sheet Title:

REVISIONS:			
No.	Date:	By:	Description:
△			
△			
△			
△			
△			
△			
△			
△			
Scale		3/4" = 1'	
Date Issued		9.16.2026	
Sheet Number		A3-02	

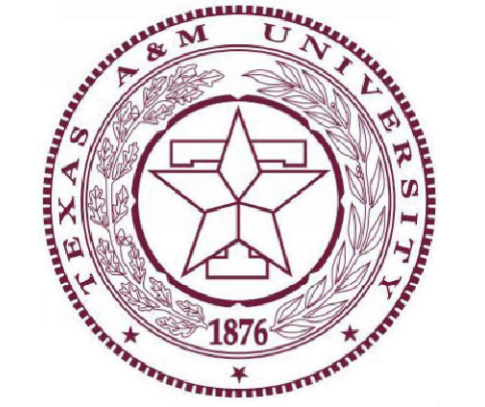

TAMU

26-021 McDonald Residence
1220 Waldeck Rd Ledbetter, Tx.78946
Project Fax:

JM Buildings

REVISIONS:			
No.	Date:	By:	Description:
			
Scale	3/4" = 1'		
Date Issued	9.16.2026		
Sheet Number	A5-01		