


ARCHITECT

GENERAL CONTRACTOR

FABRICATION / INSTALLATION
Grant Designs,LLC
6631 Raymond Stotzer Pkwy
College Station, Tx. 77845

CABINET SCHEDULE							
	LOCATION	CABINET STYLE	DOOR STYLE	FINISH	DRAWER GUIDES	HINGES	COUNTERTOPS
	Kitchen	Face Frame Overlay	TBD	Paint grade	Tandem Soft Close	Soft Close	B/O 2cm UNO
	Kitchen Island	Face Frame Overlay	TBD	White Oak	Tandem Soft Close	Soft Close	B/O 2cm UNO
	Kitchen Hood	Face Frame Overlay	TBD	White Oak	Tandem Soft Close	Soft Close	B/O 2cm UNO
	Kitchen Hutch (by bar)	Face Frame Overlay	TBD	White Oak	Tandem Soft Close	Soft Close	B/O 2cm UNO

APPLIANCE SCHEDULE				
	LOCATION	MODEL #	DESCRIPTION	PANEL SIZE
	Kitchen	TBD	Oven	
		TBD	Cooktop	
		TBD	Microwave	
		TBD	Vent Hood Insert	
		TBD	Sink	
		TBD	Dishwasher	
		N/A	42" Refrigerator	

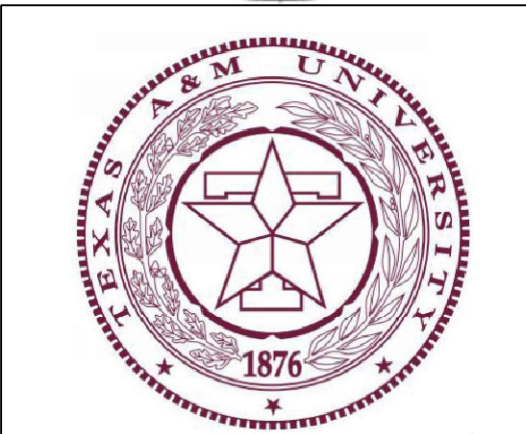

TAMU

Project Title:
26-015 Hurt

Project Number:

Project Address:

Project Phone:


Project E-Mail:

Contractor:

Sheet Title:

Project Fax:


REVISIONS:			
No.	Date:	By:	Description:
△			
△			
△			
△			
△			
△			
△			
△			
Scale		3/4" = 1'	
Date Issued		7.24.2026	
Sheet Number		COVER	

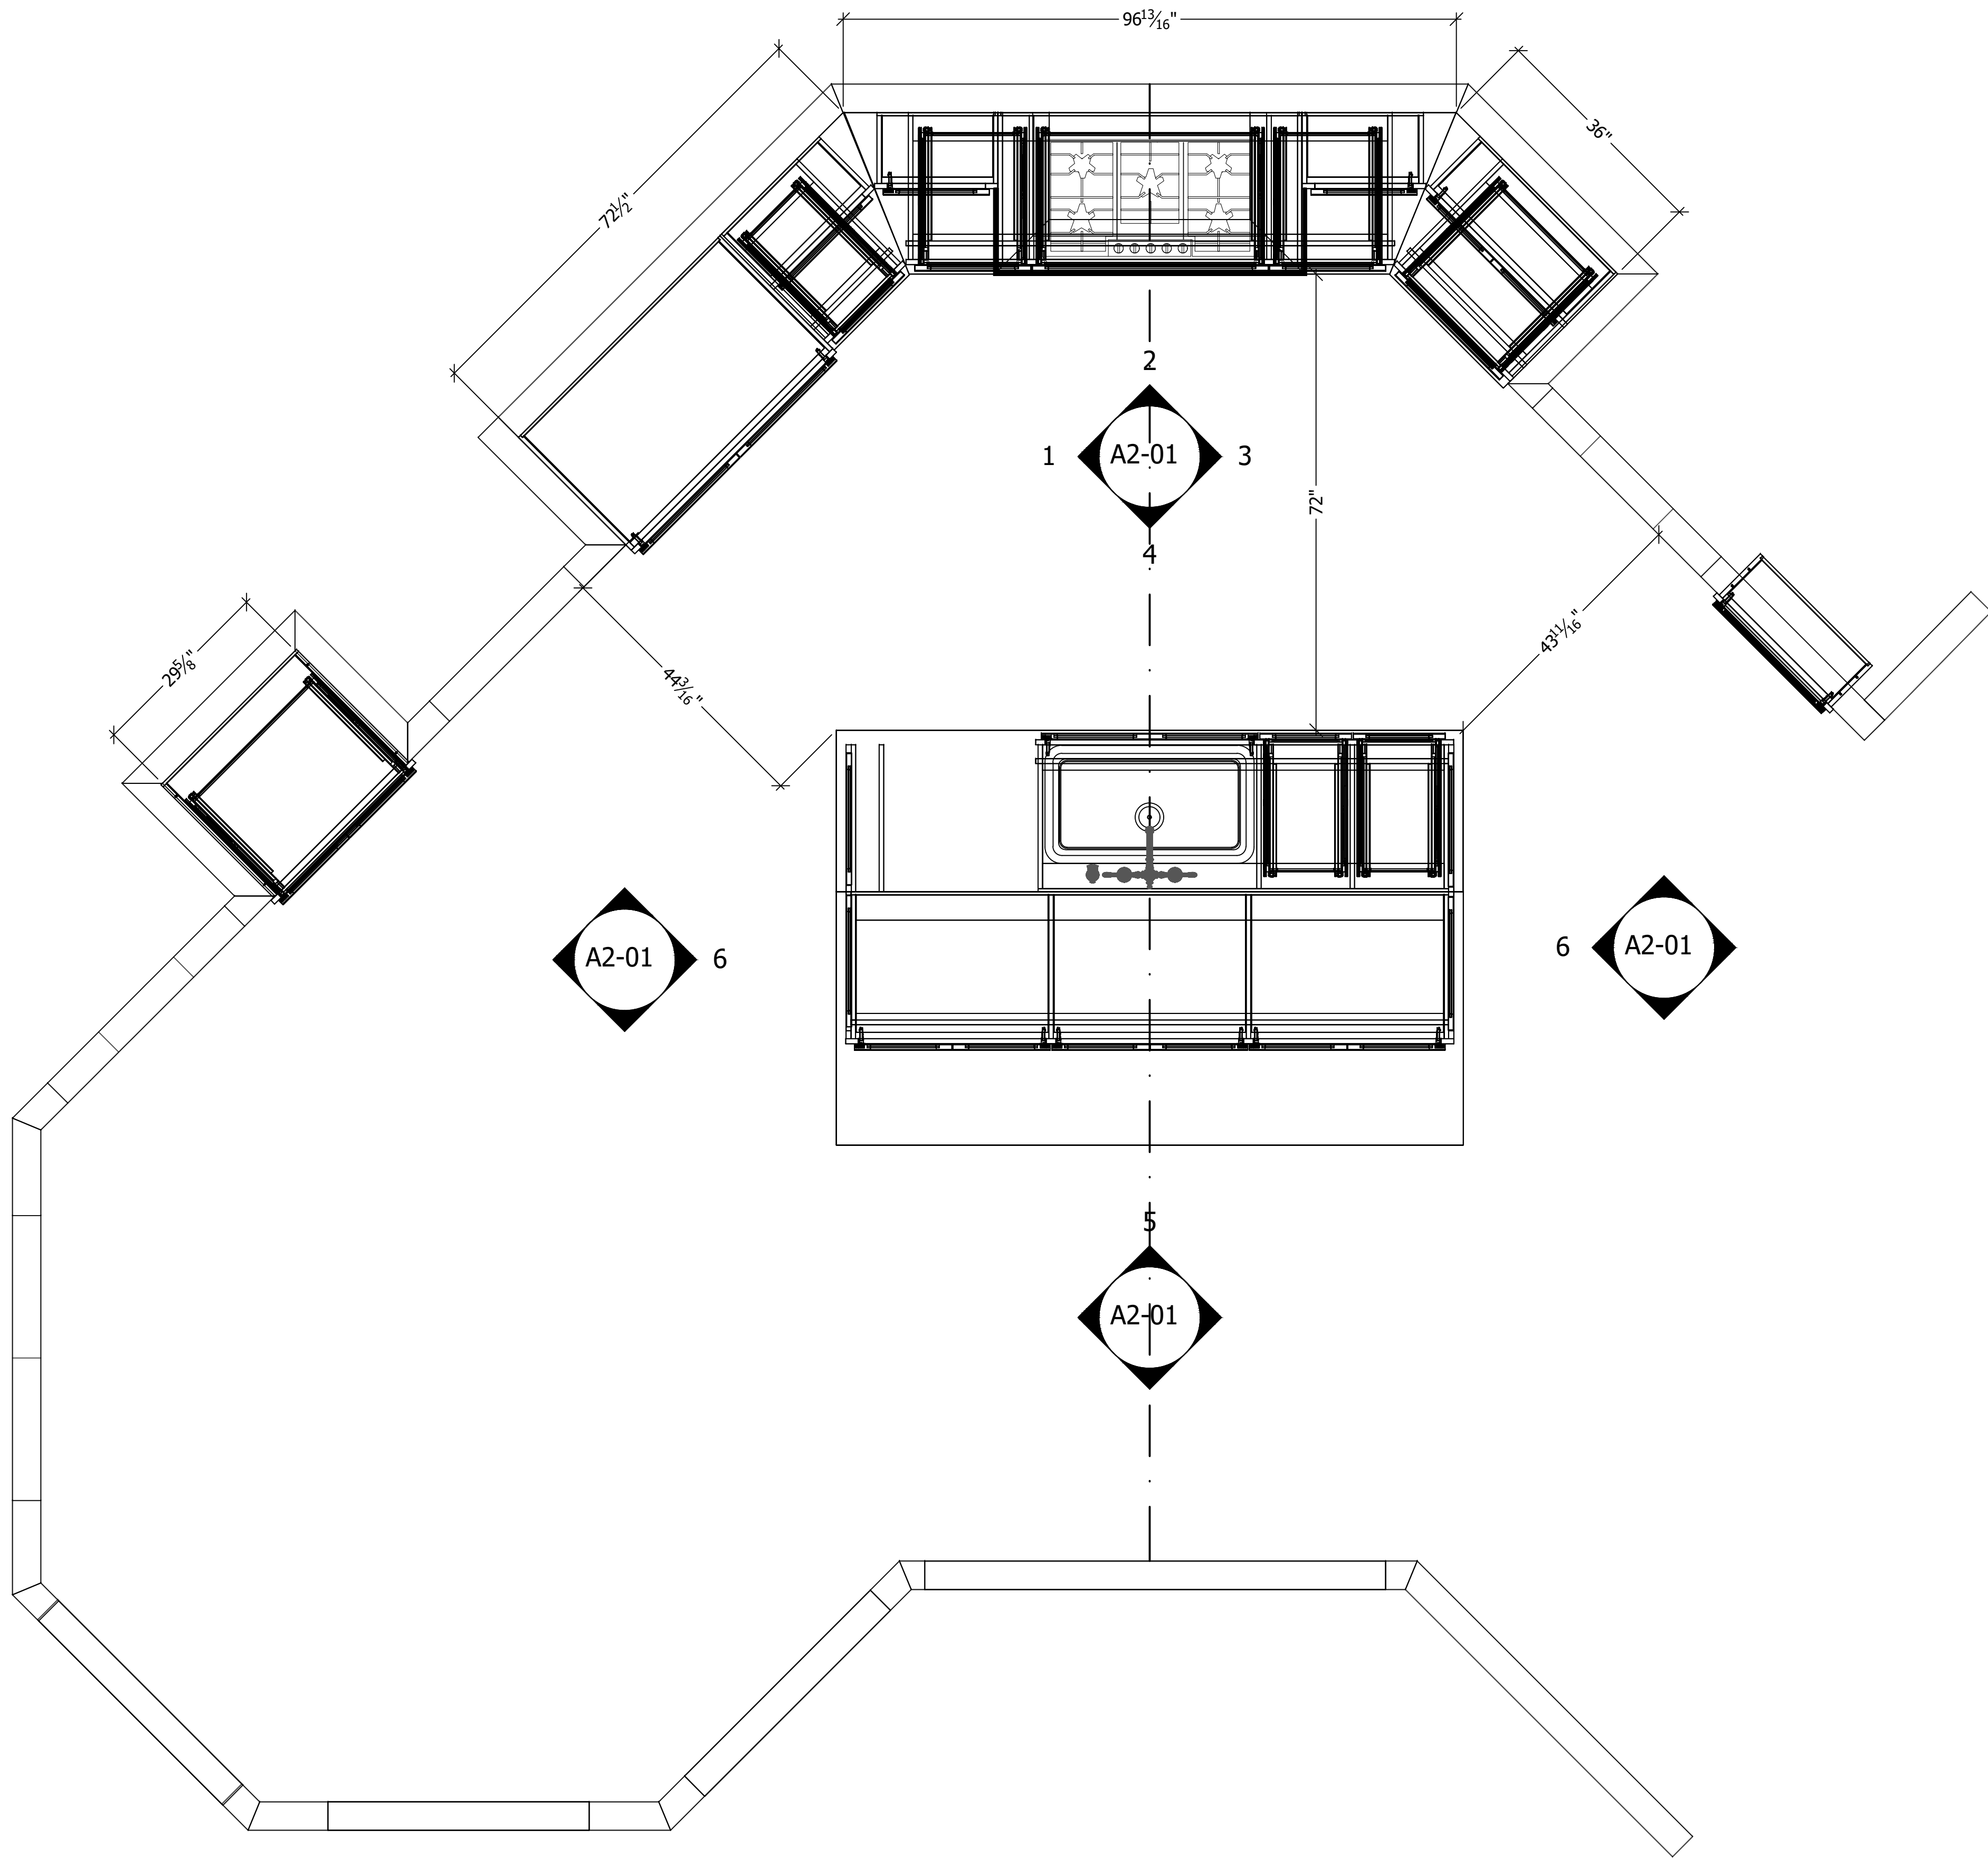

1

Plan Kitchen

Sheet Ref: PLAN

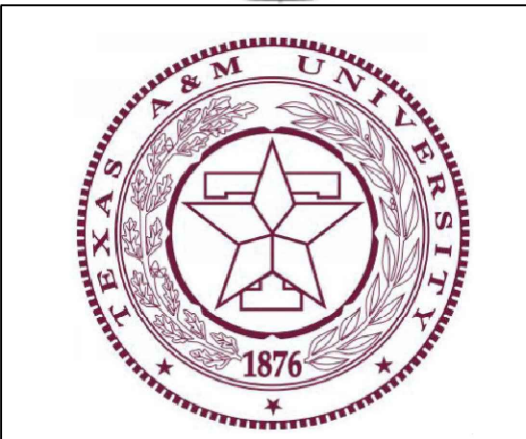

TAMU


LEGEND	
UNO	Unless Notified Otherwise
TBD	To Be Determined
IE	Inside Edge
OU	Outside Edge
ADJ	Adjustable Shelves
B / O	By Others
VIF	Verify In Field
WD-1	Paint Grade
WD-2	Selected Stain Wood

--	--

Project Title: 26-015 Hurt	
Project Number:	Project Fax:
Project Address:	
Project Phone:	
Project E-Mail:	
Contractor:	
Sheet Title:	

REVISIONS:			
No.	Date:	By:	Description:
1			
2			
3			
4			
5			
6			
7			
8			


Scale	3/4" = 1'
Date Issued	7.24.2026
Sheet Number	A1-01

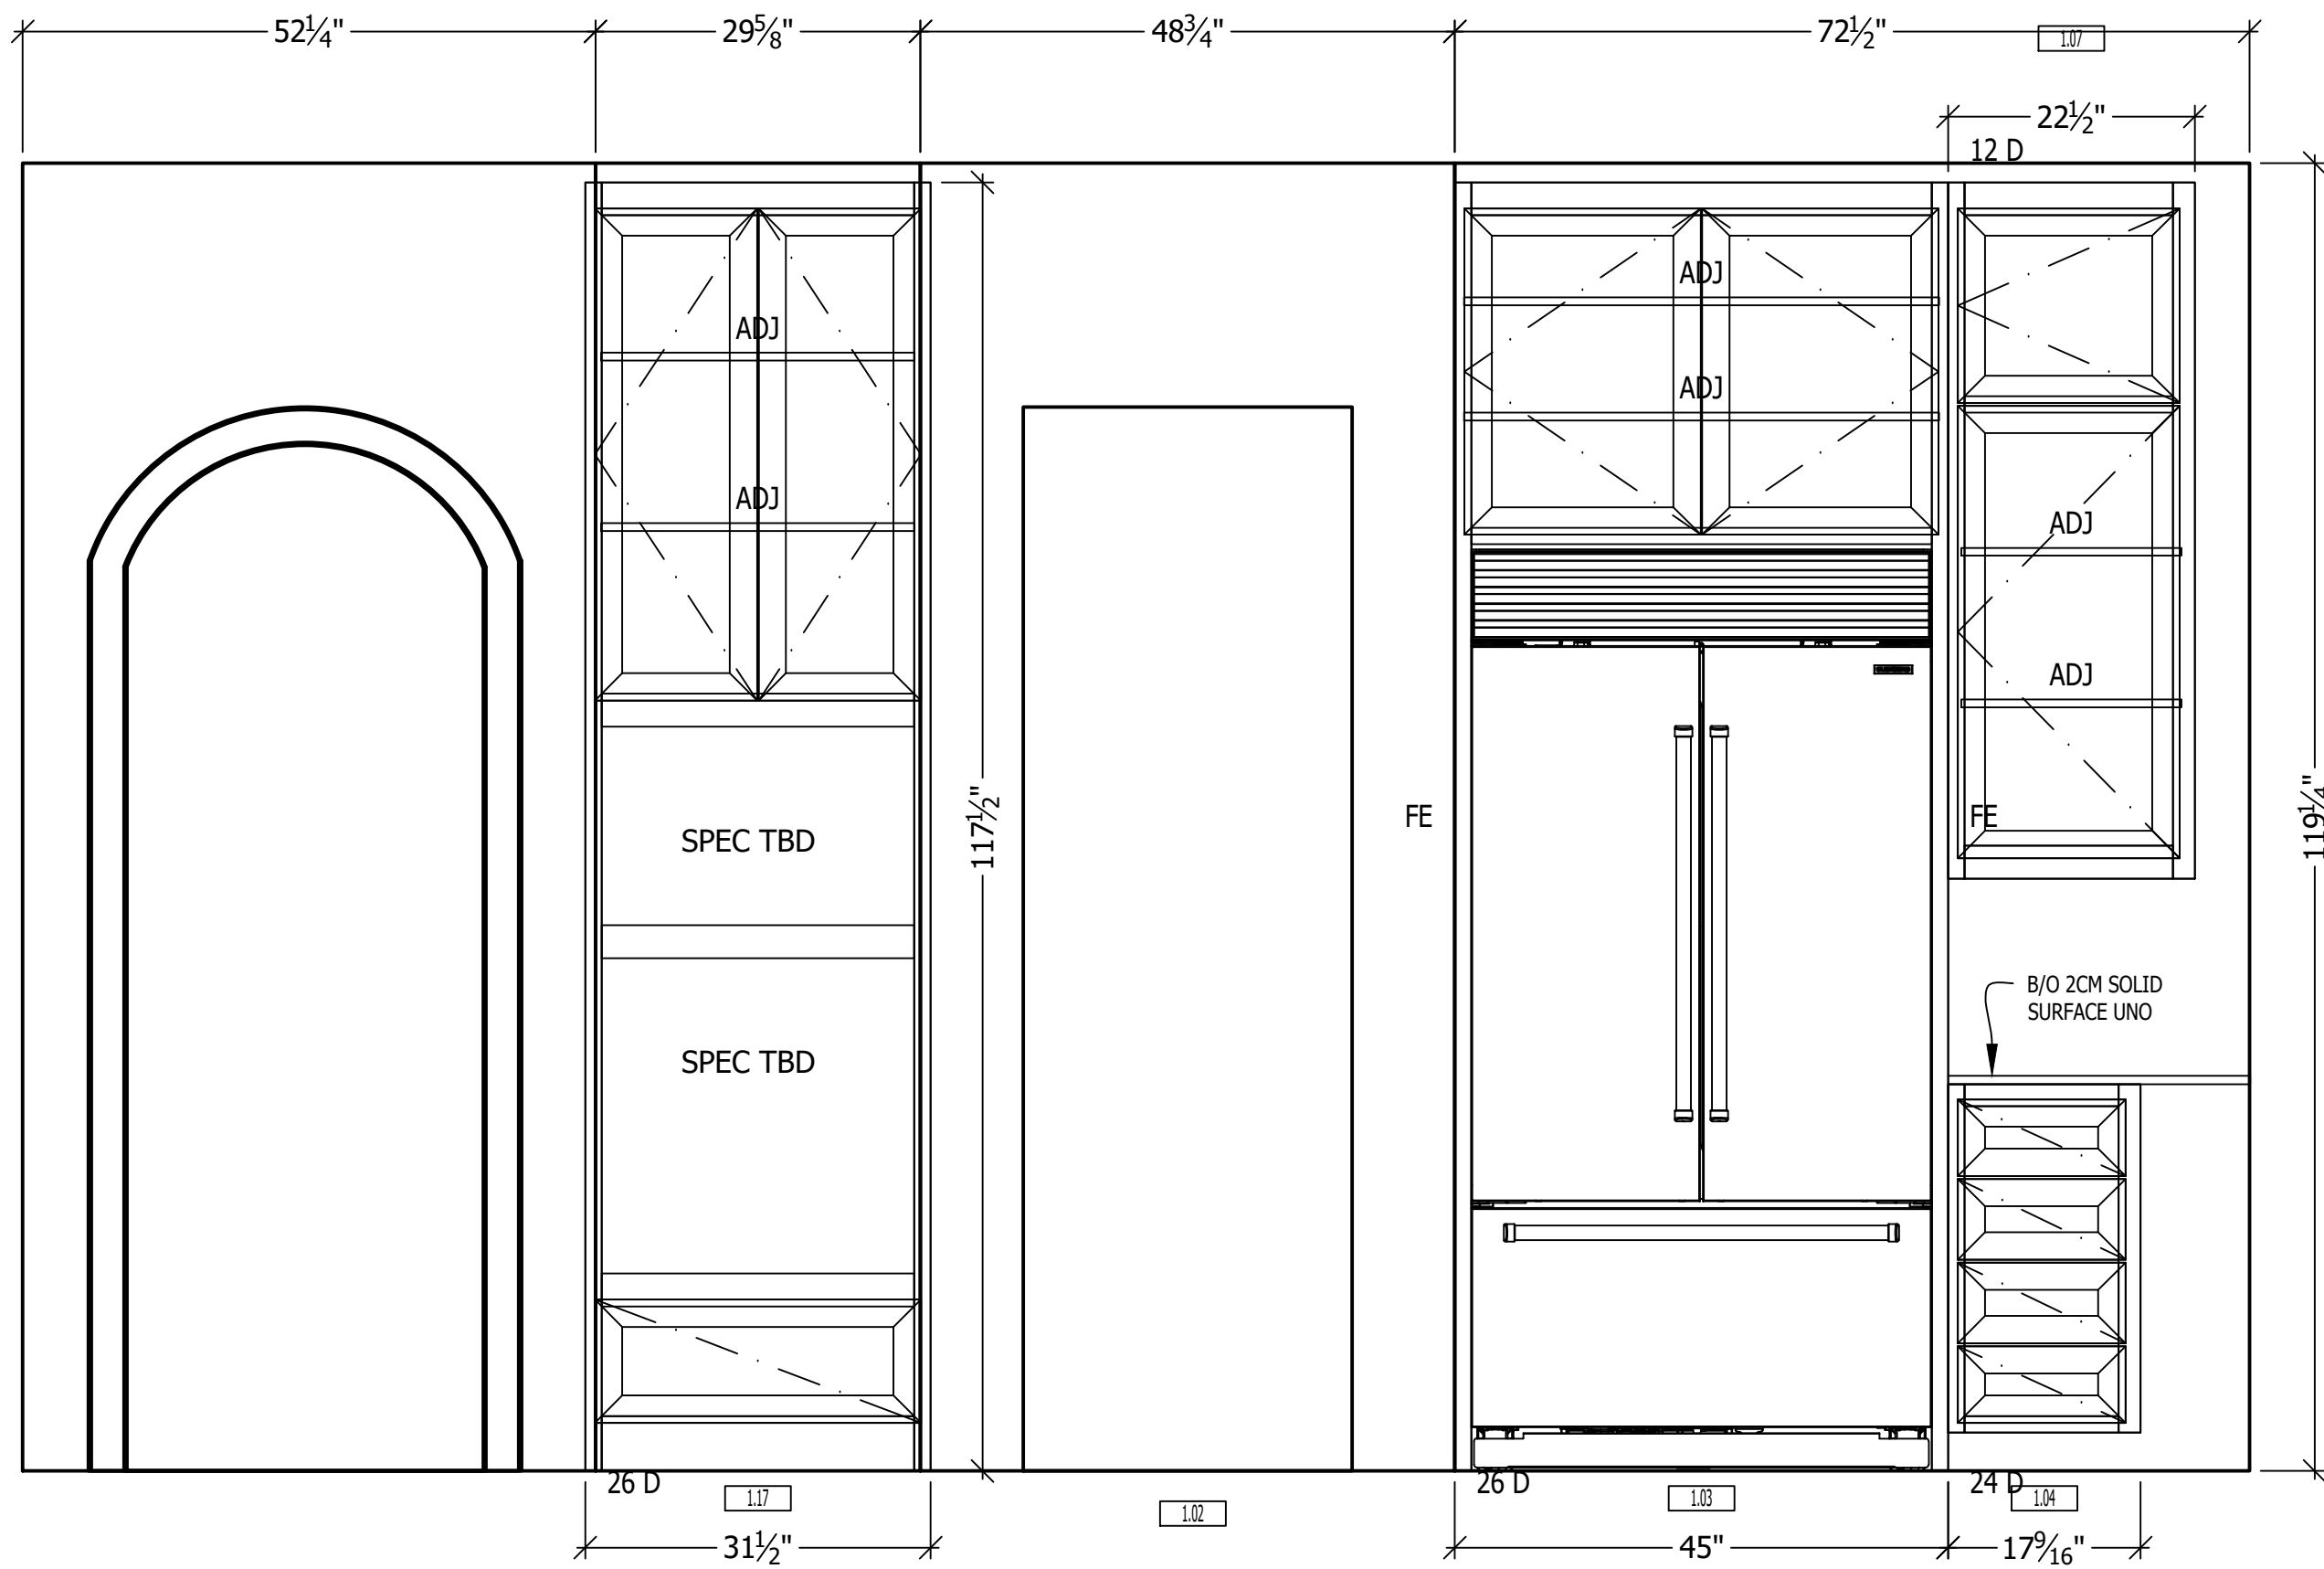

1

Elev Kitchen


Sheet Ref: A1-01

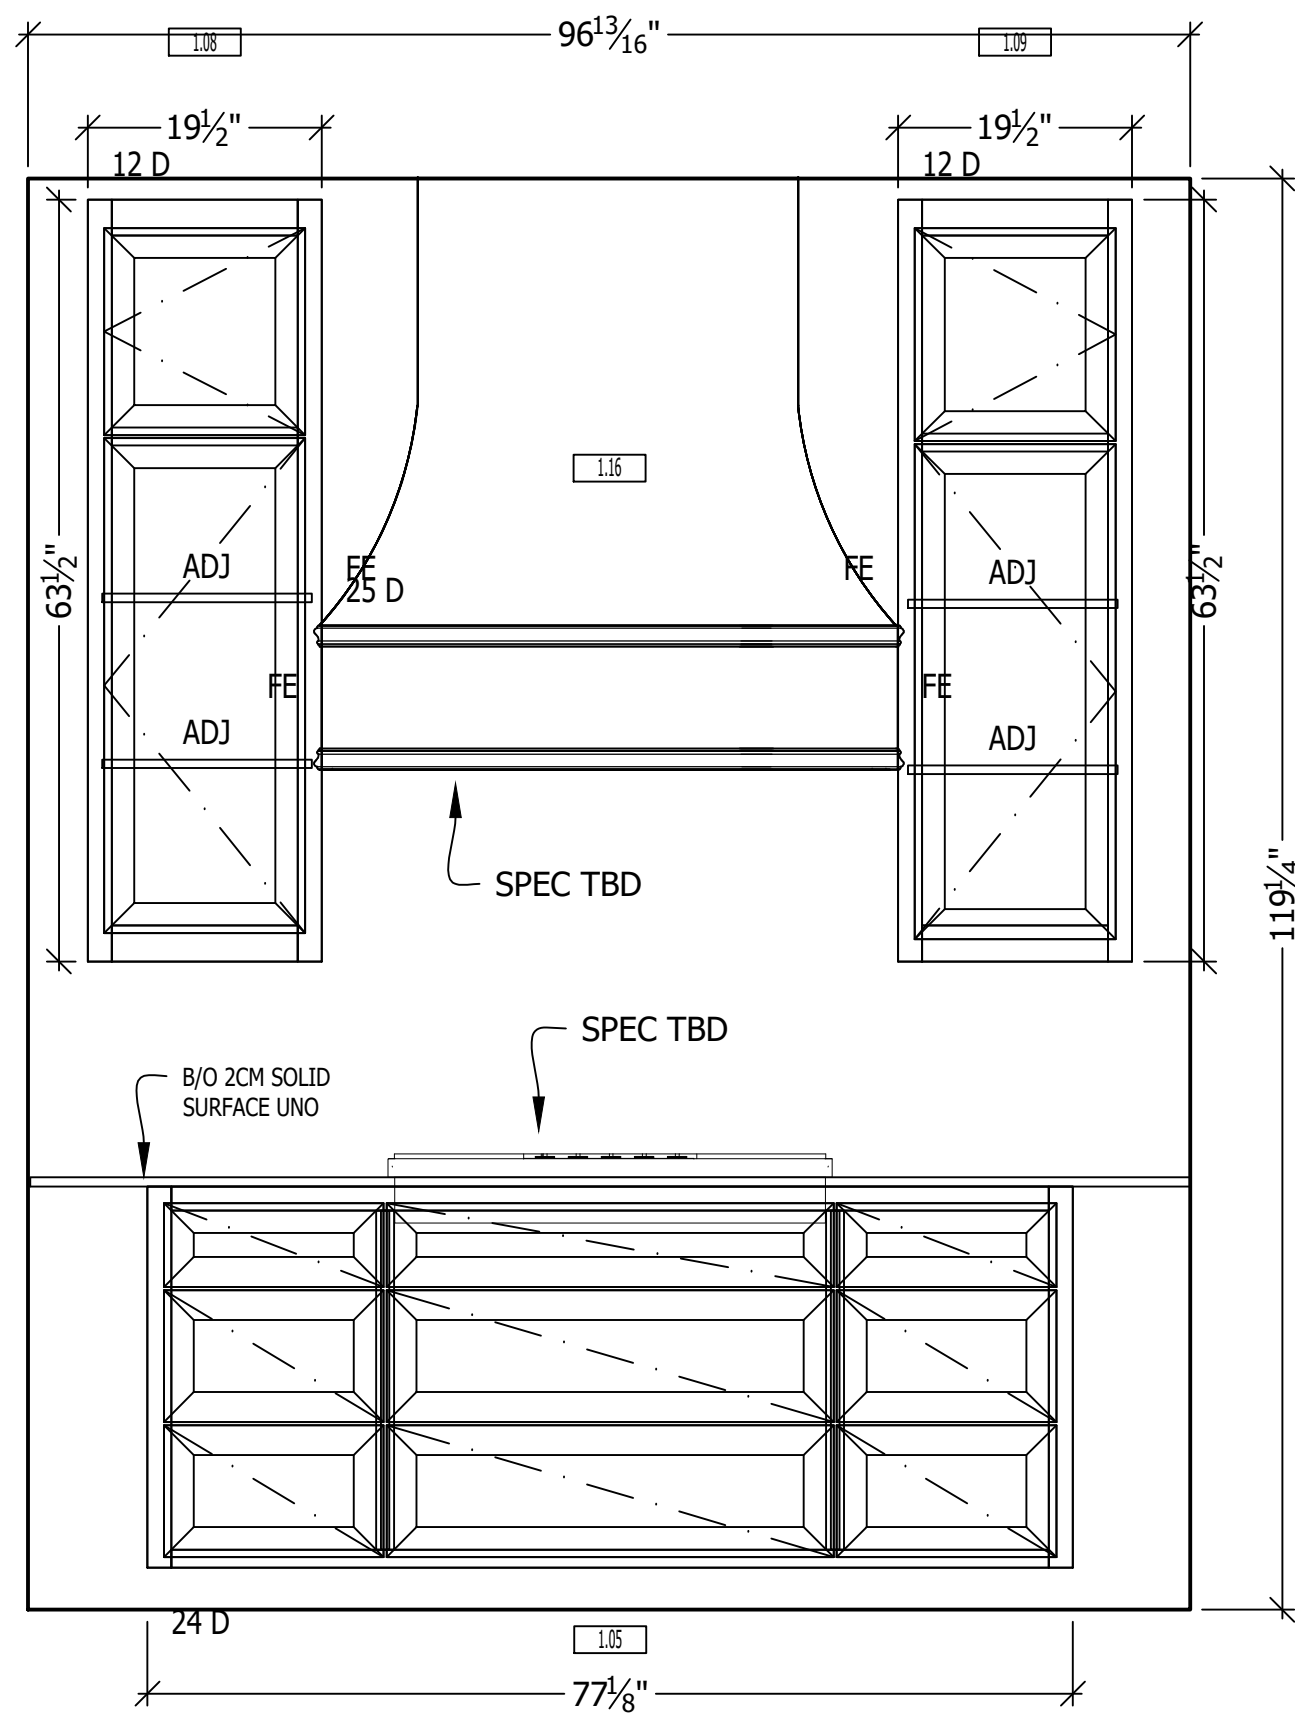

2

Elev Kitchen


Sheet Ref: A1-01

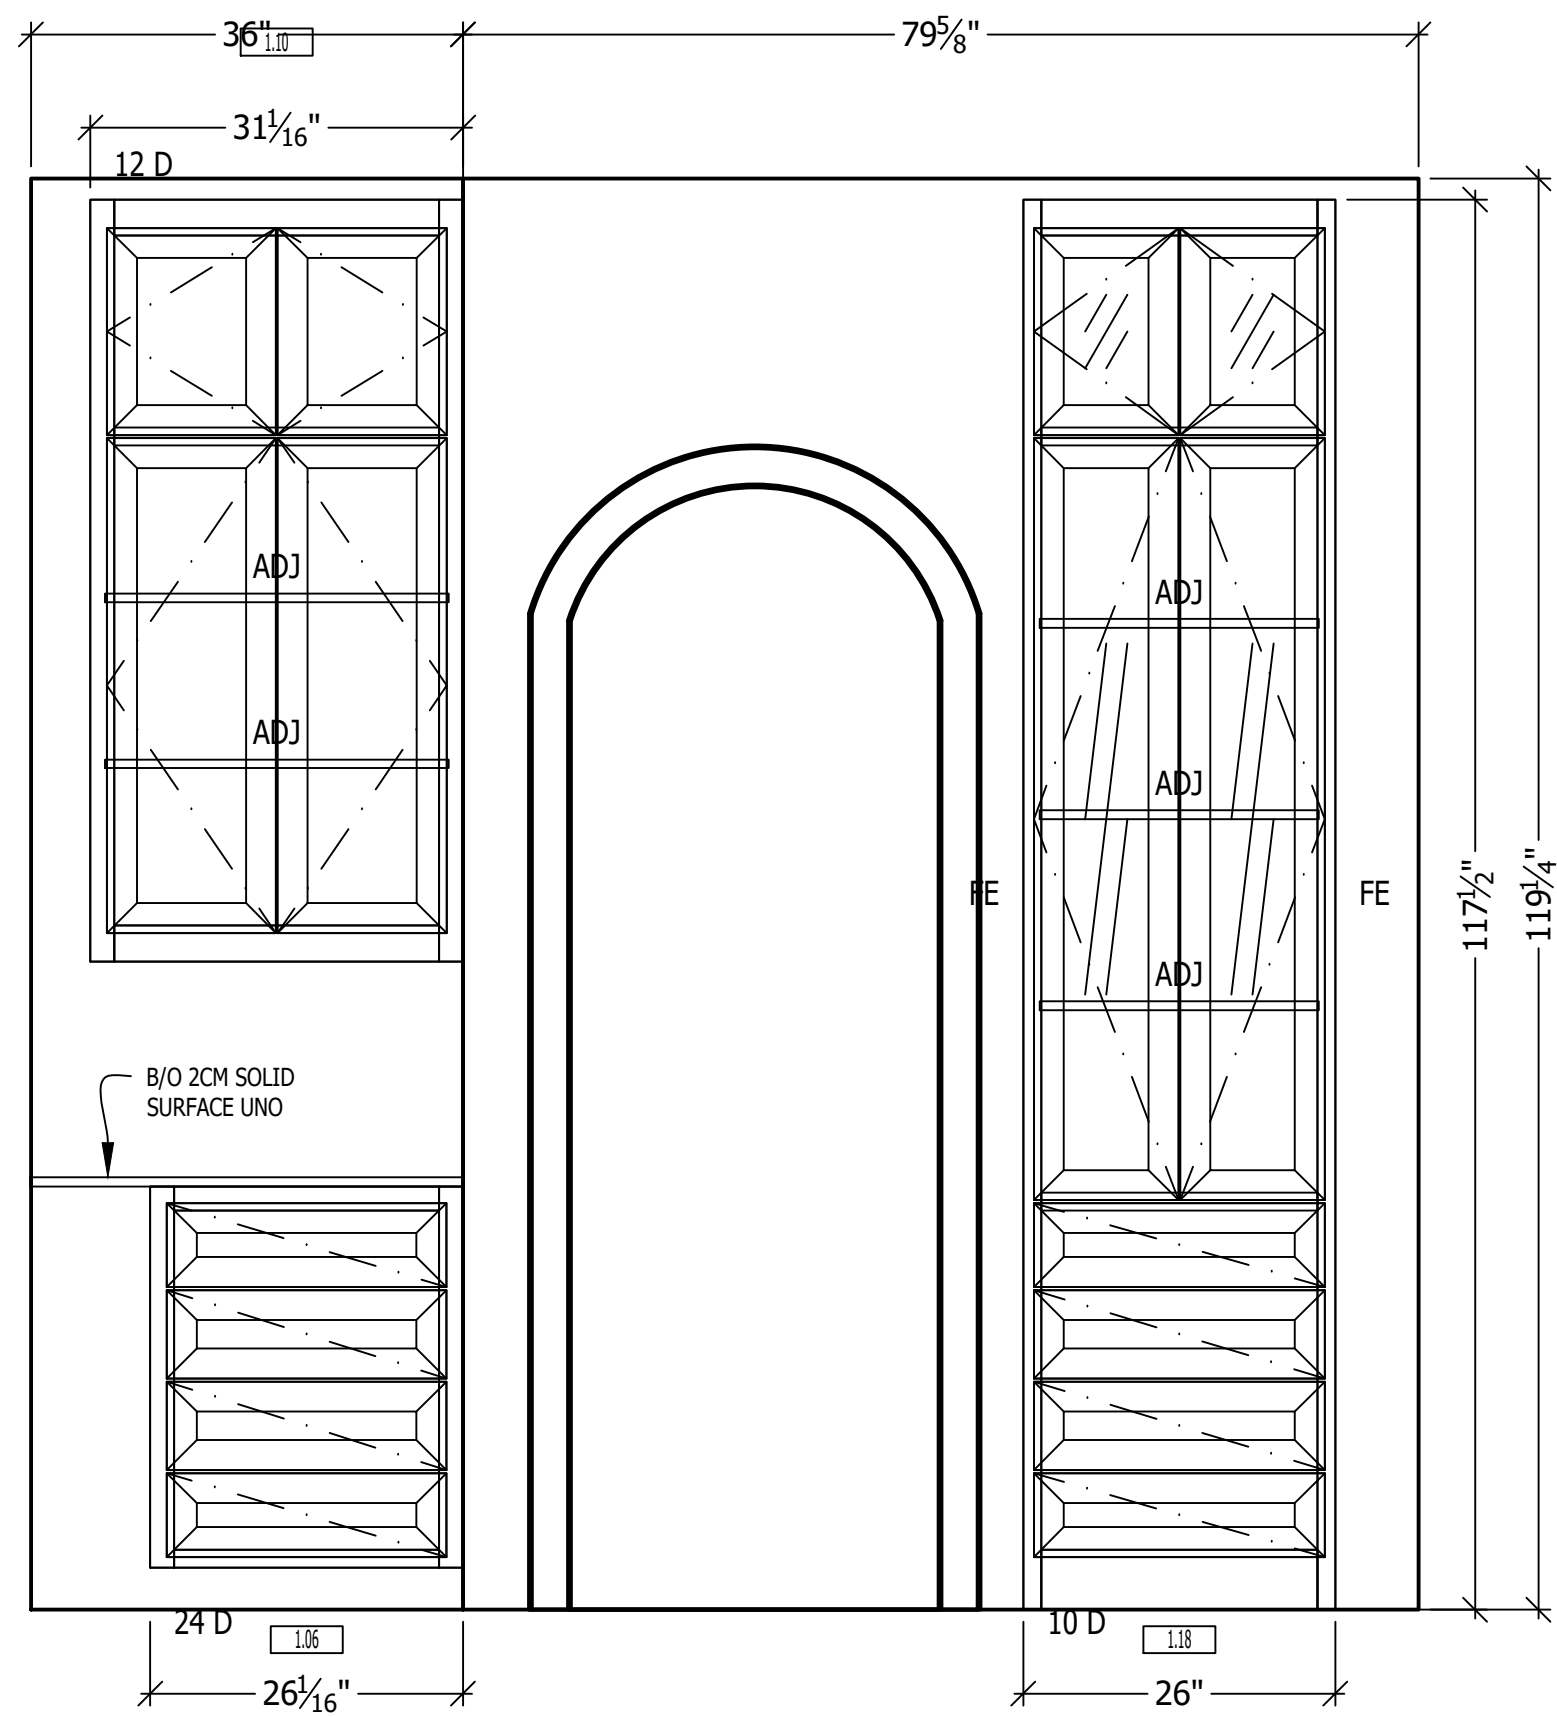

3

Elev Kitchen


Sheet Ref: A1-01

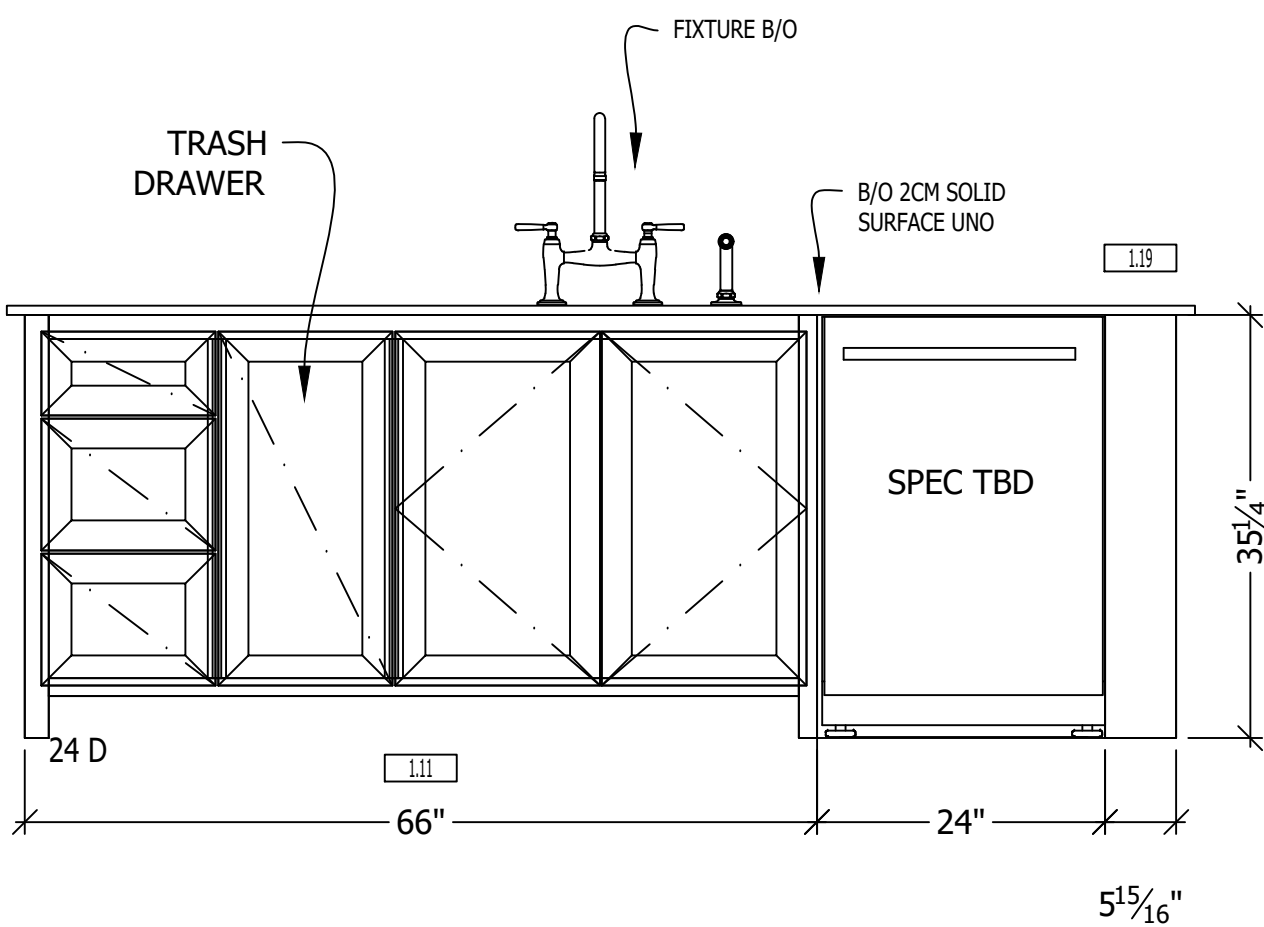

4

Elev Kitchen


Sheet Ref: A1-01

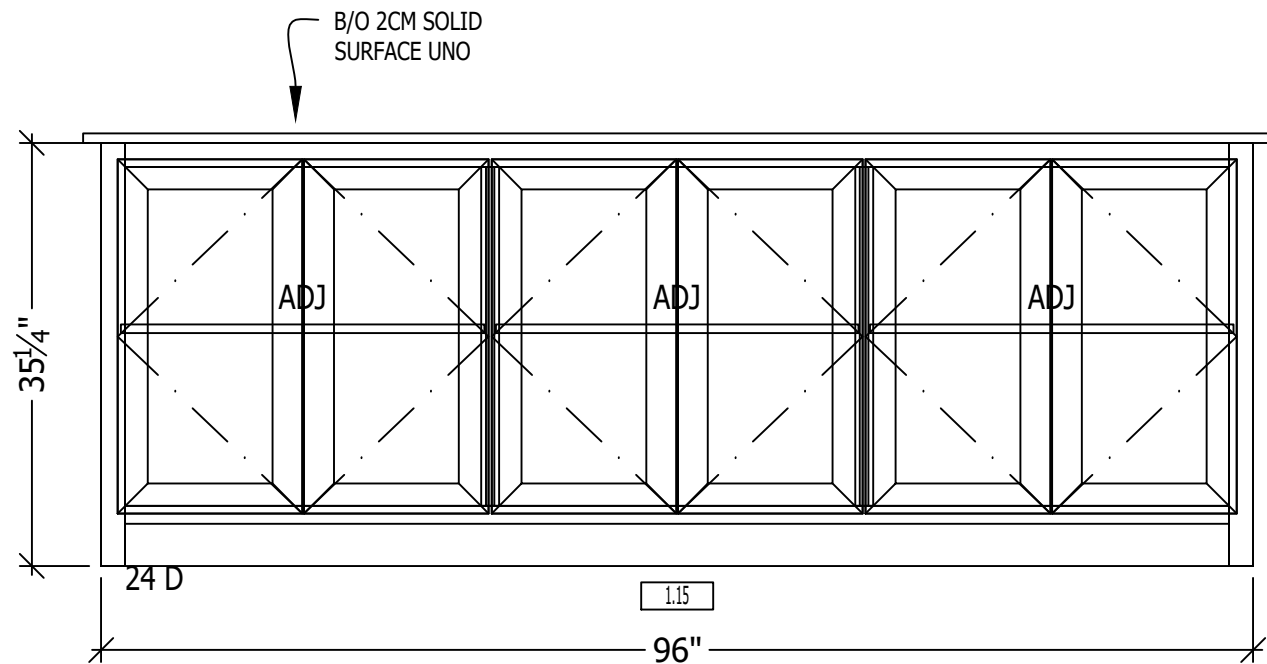

5

Elev Kitchen


Sheet Ref: A1-01

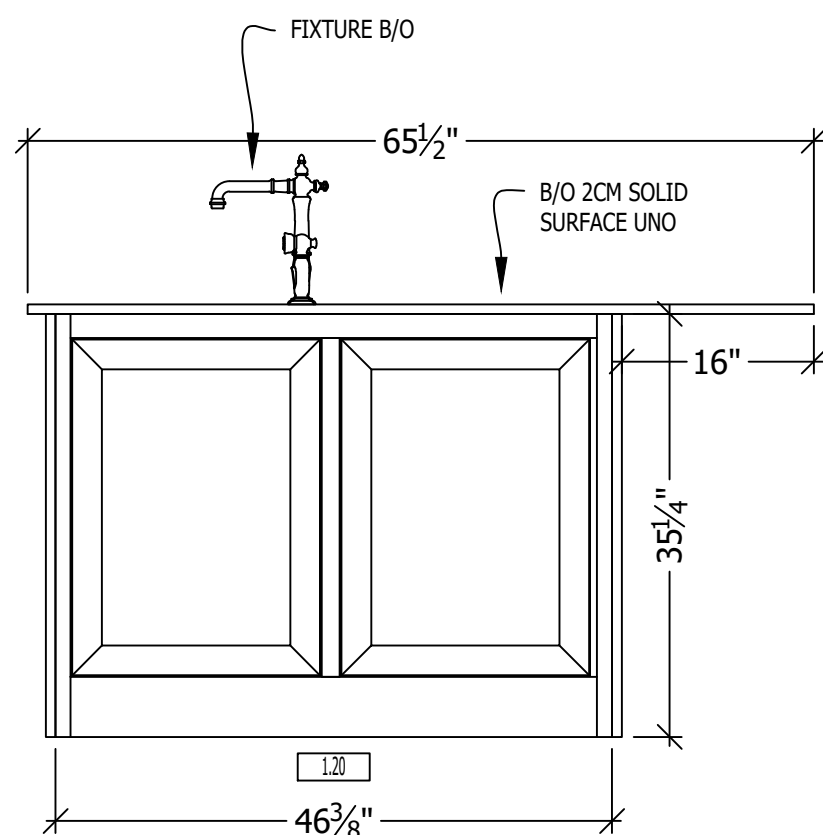

6

Elev Kitchen

Sheet Ref: A1-01

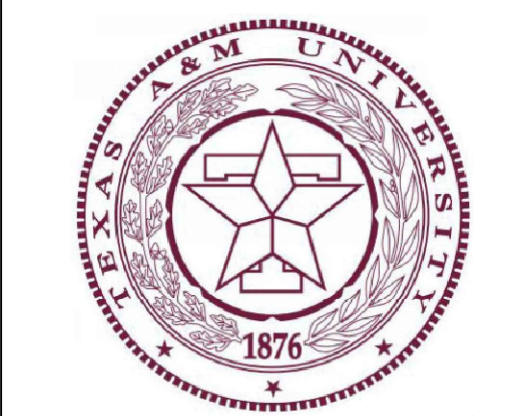

LEGEND	
UNO	Unless Notified Otherwise
TBD	To Be Determined
IE	Inside Edge
OU	Outside Edge
ADJ	Adjustable Shelves
B / O	By Others
VIF	Verify In Field
WD-1	Paint Grade
WD-2	Selected Stain Wood

Project Title: 26-015 Hurt	
Project Number:	
Project Address:	
Project Phone:	
Project E-Mail:	
Contractor:	
Sheet Title:	

REVISIONS:			
No.	Date:	By:	Description:
1			
2			
3			
4			
5			
6			
7			
8			

Scale	3/4" = 1'
Date Issued	7.24.2026
Sheet Number	A2-01